


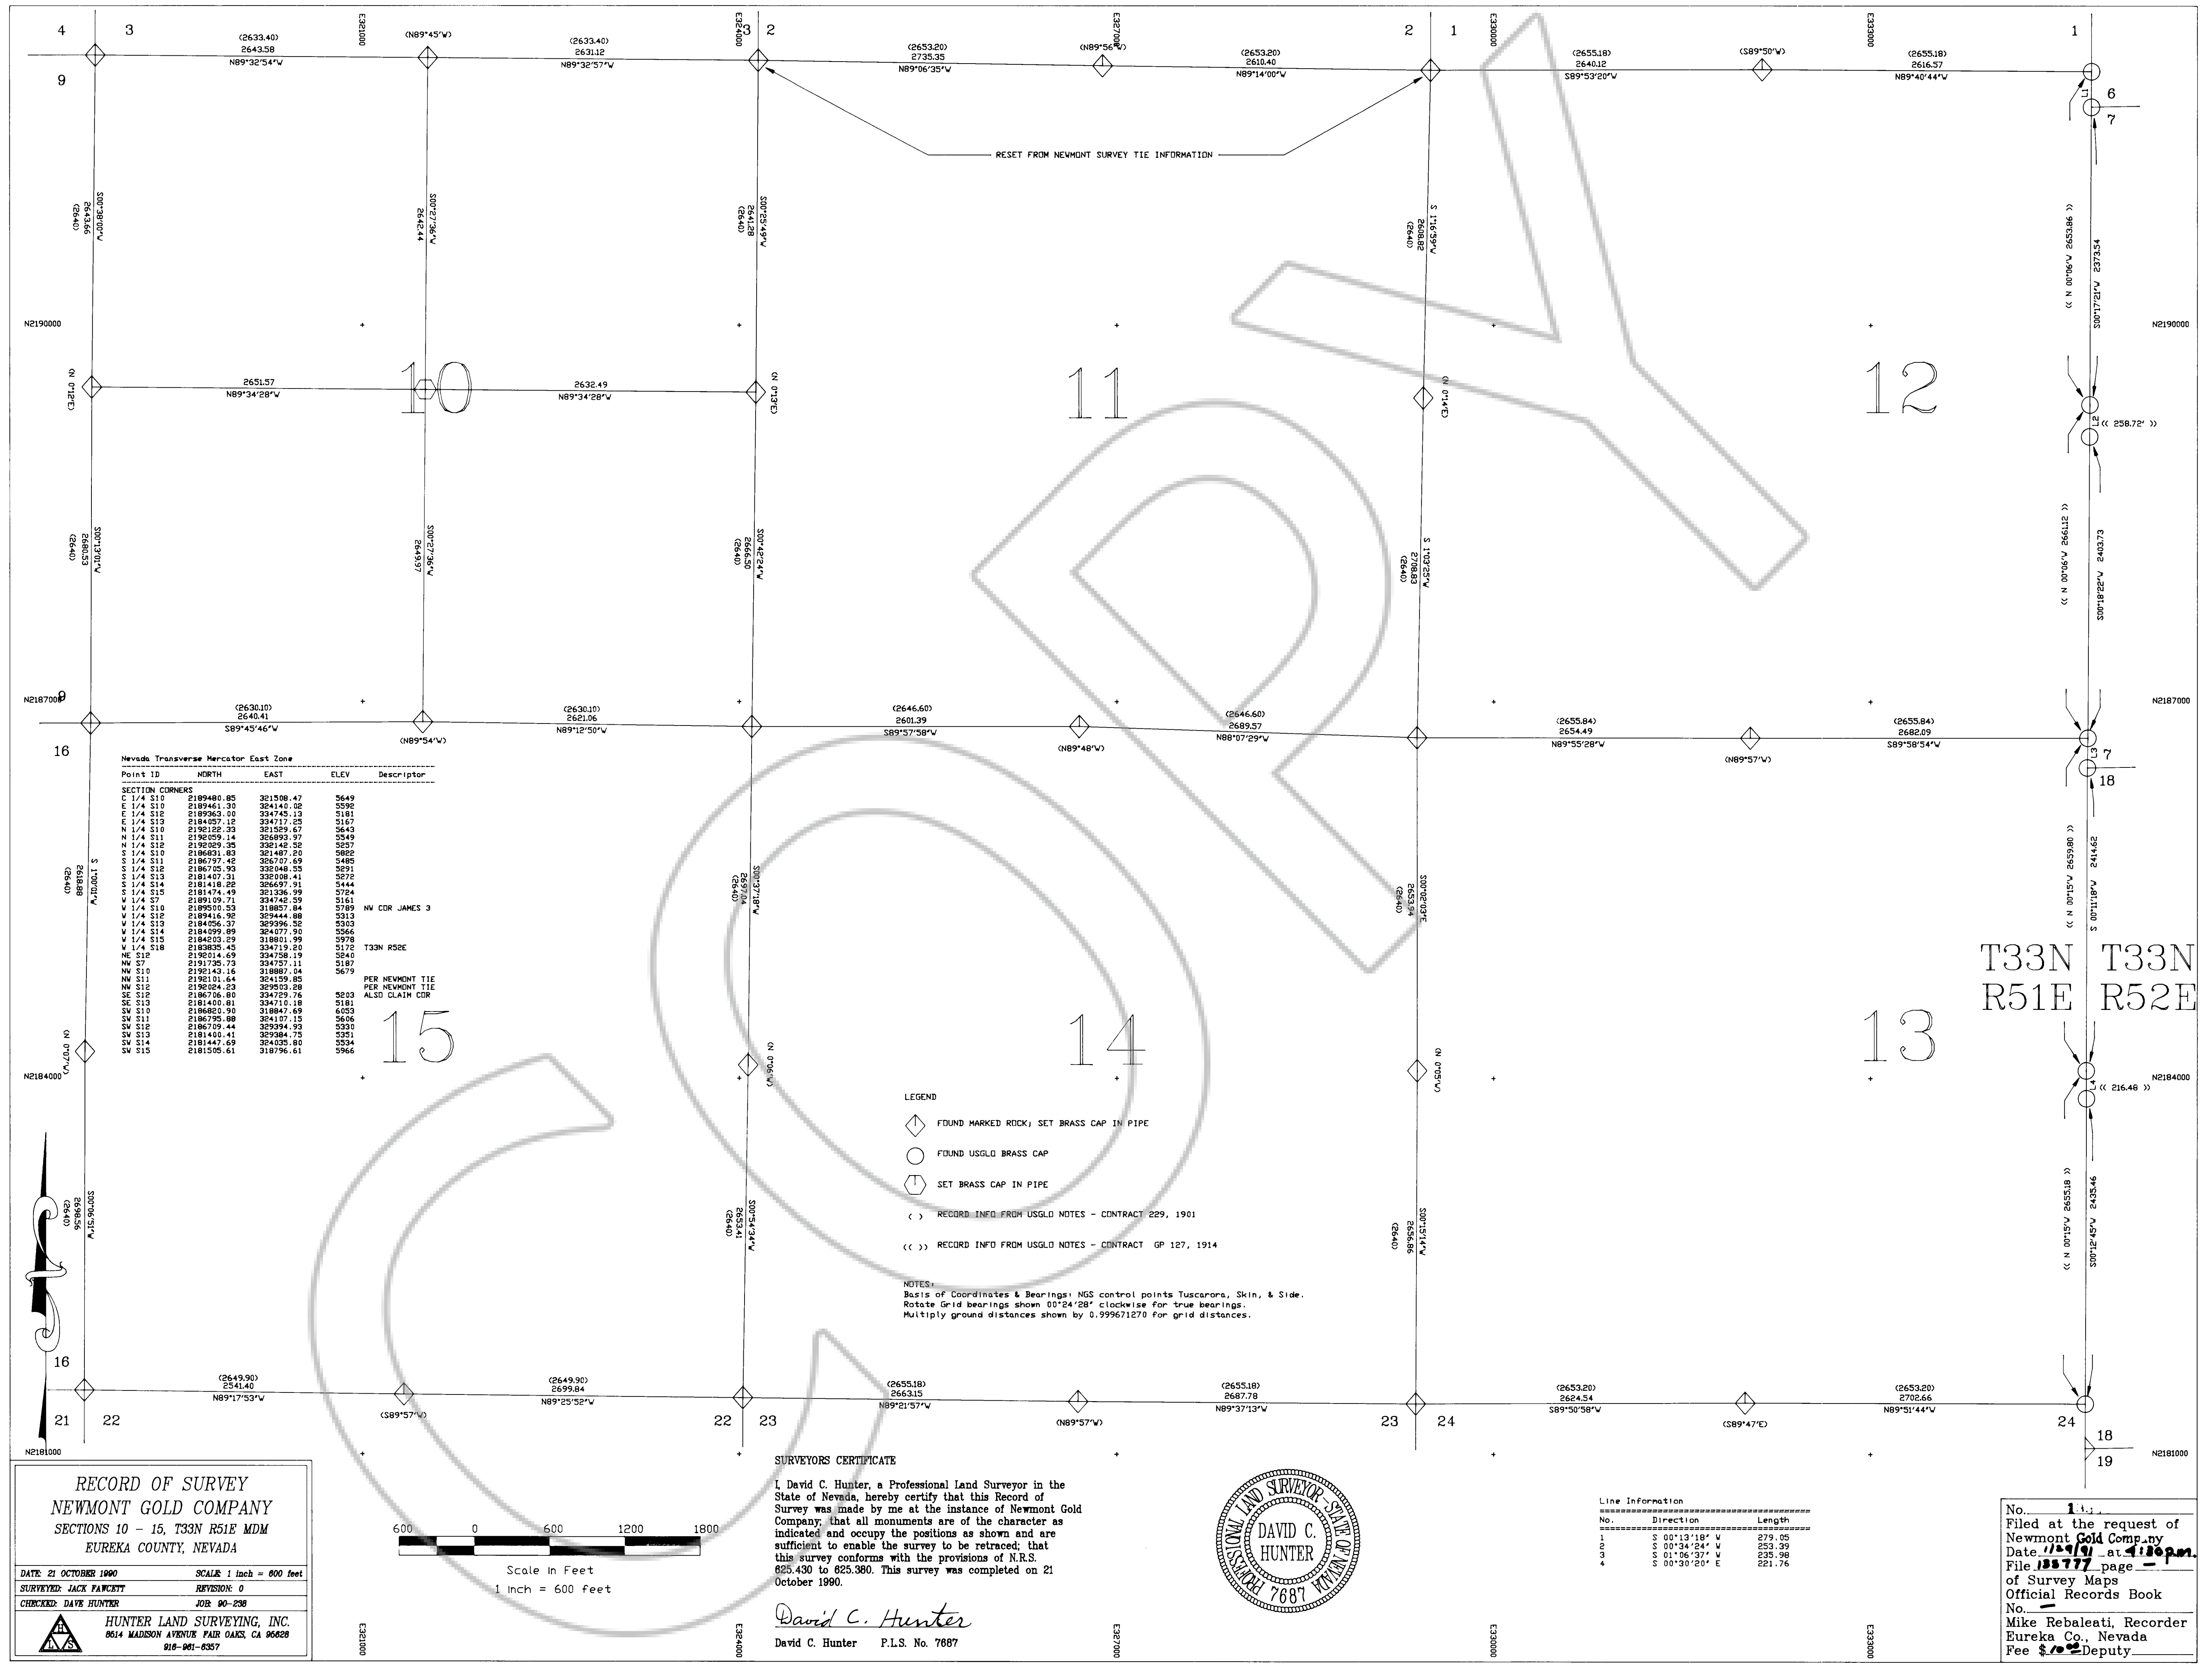

Nevada Transverse Mercator East Zone			
Point ID	NORTH	EAST	ELEV
SECTION CORNERS			
NW CDR JAMES 3			
T33N R52E			
PER NEWMONT TIE			
ALSO CLAIM CDR			

RECORD OF SURVEY

NEWMONT GOLD COMPANY

SECTIONS 10 - 15, T33N R51E MDM

EUREKA COUNTY, NEVADA

DATE: 21 OCTOBER 1990

SCALE: 1 inch = 600 feet

SURVEYED: JACK PARCETT

REVISION: 0

CHECKED: DAVID HUNTER

JOB: 90-238

HUNTER LAND SURVEYING, INC.

8514 MADISON AVENUE FAIR OAKS, CA 94628


916-961-8357

SURVEYORS CERTIFICATE

I, David C. Hunter, a Professional Land Surveyor in the State of Nevada, hereby certify that this Record of Survey was made by me at the instance of Newmont Gold Company, that all monuments are of the character as indicated and occupy the positions as shown and are sufficient to enable the survey to be retraced; that this survey conforms with the provisions of N.R.S. 825.430 to 825.380. This survey was completed on 21 October 1990.

David C. Hunter

David C. Hunter P.L.S. No. 7687

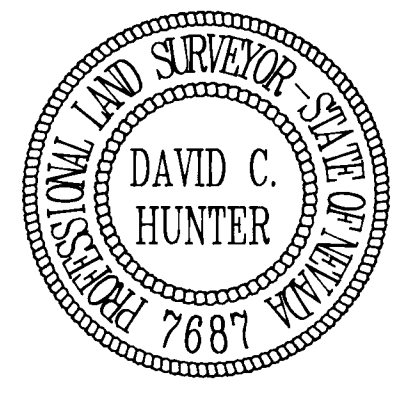

Line Information		
No.	Direction	Length
1	S 00°13'18" W	279.05
2	S 00°34'24" W	253.39
4	S 00°30'20" E	221.76

No. **1**

Filed at the request of
Newmont Gold Company
of Survey Maps
Official Records Book
No. **1**
Mike Rebaleti, Recorder
Eureka Co., Nevada
