

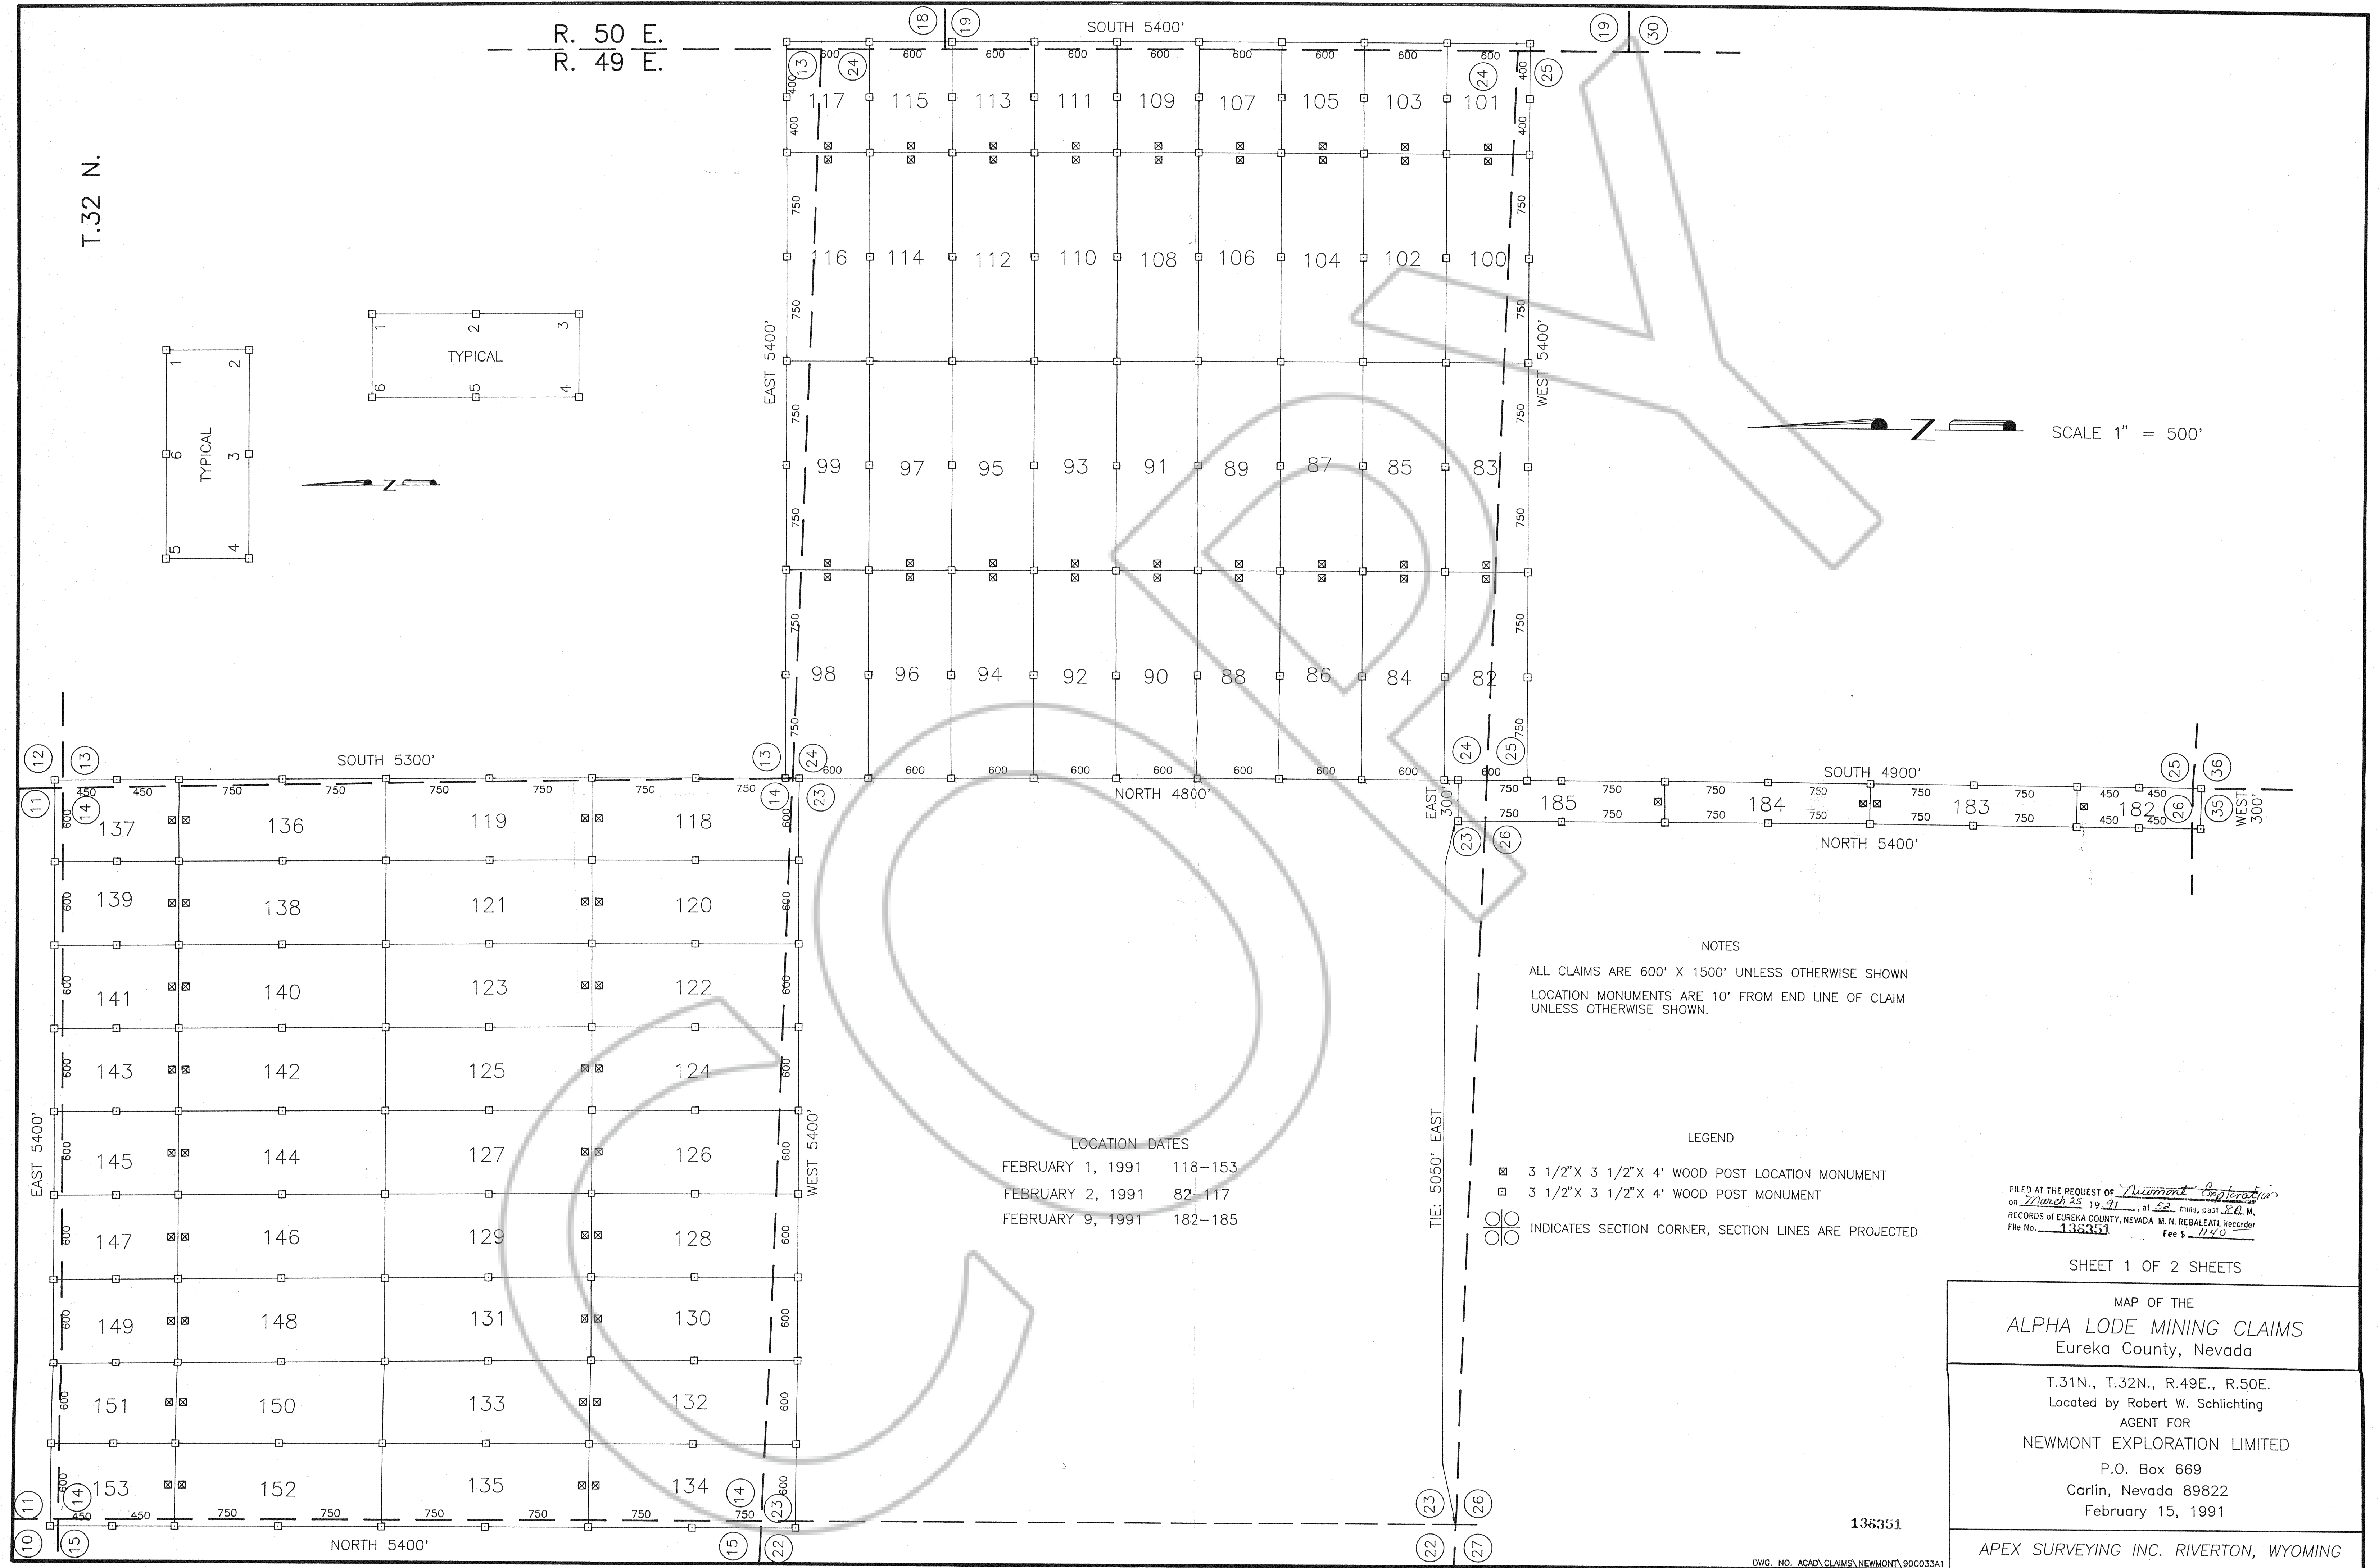
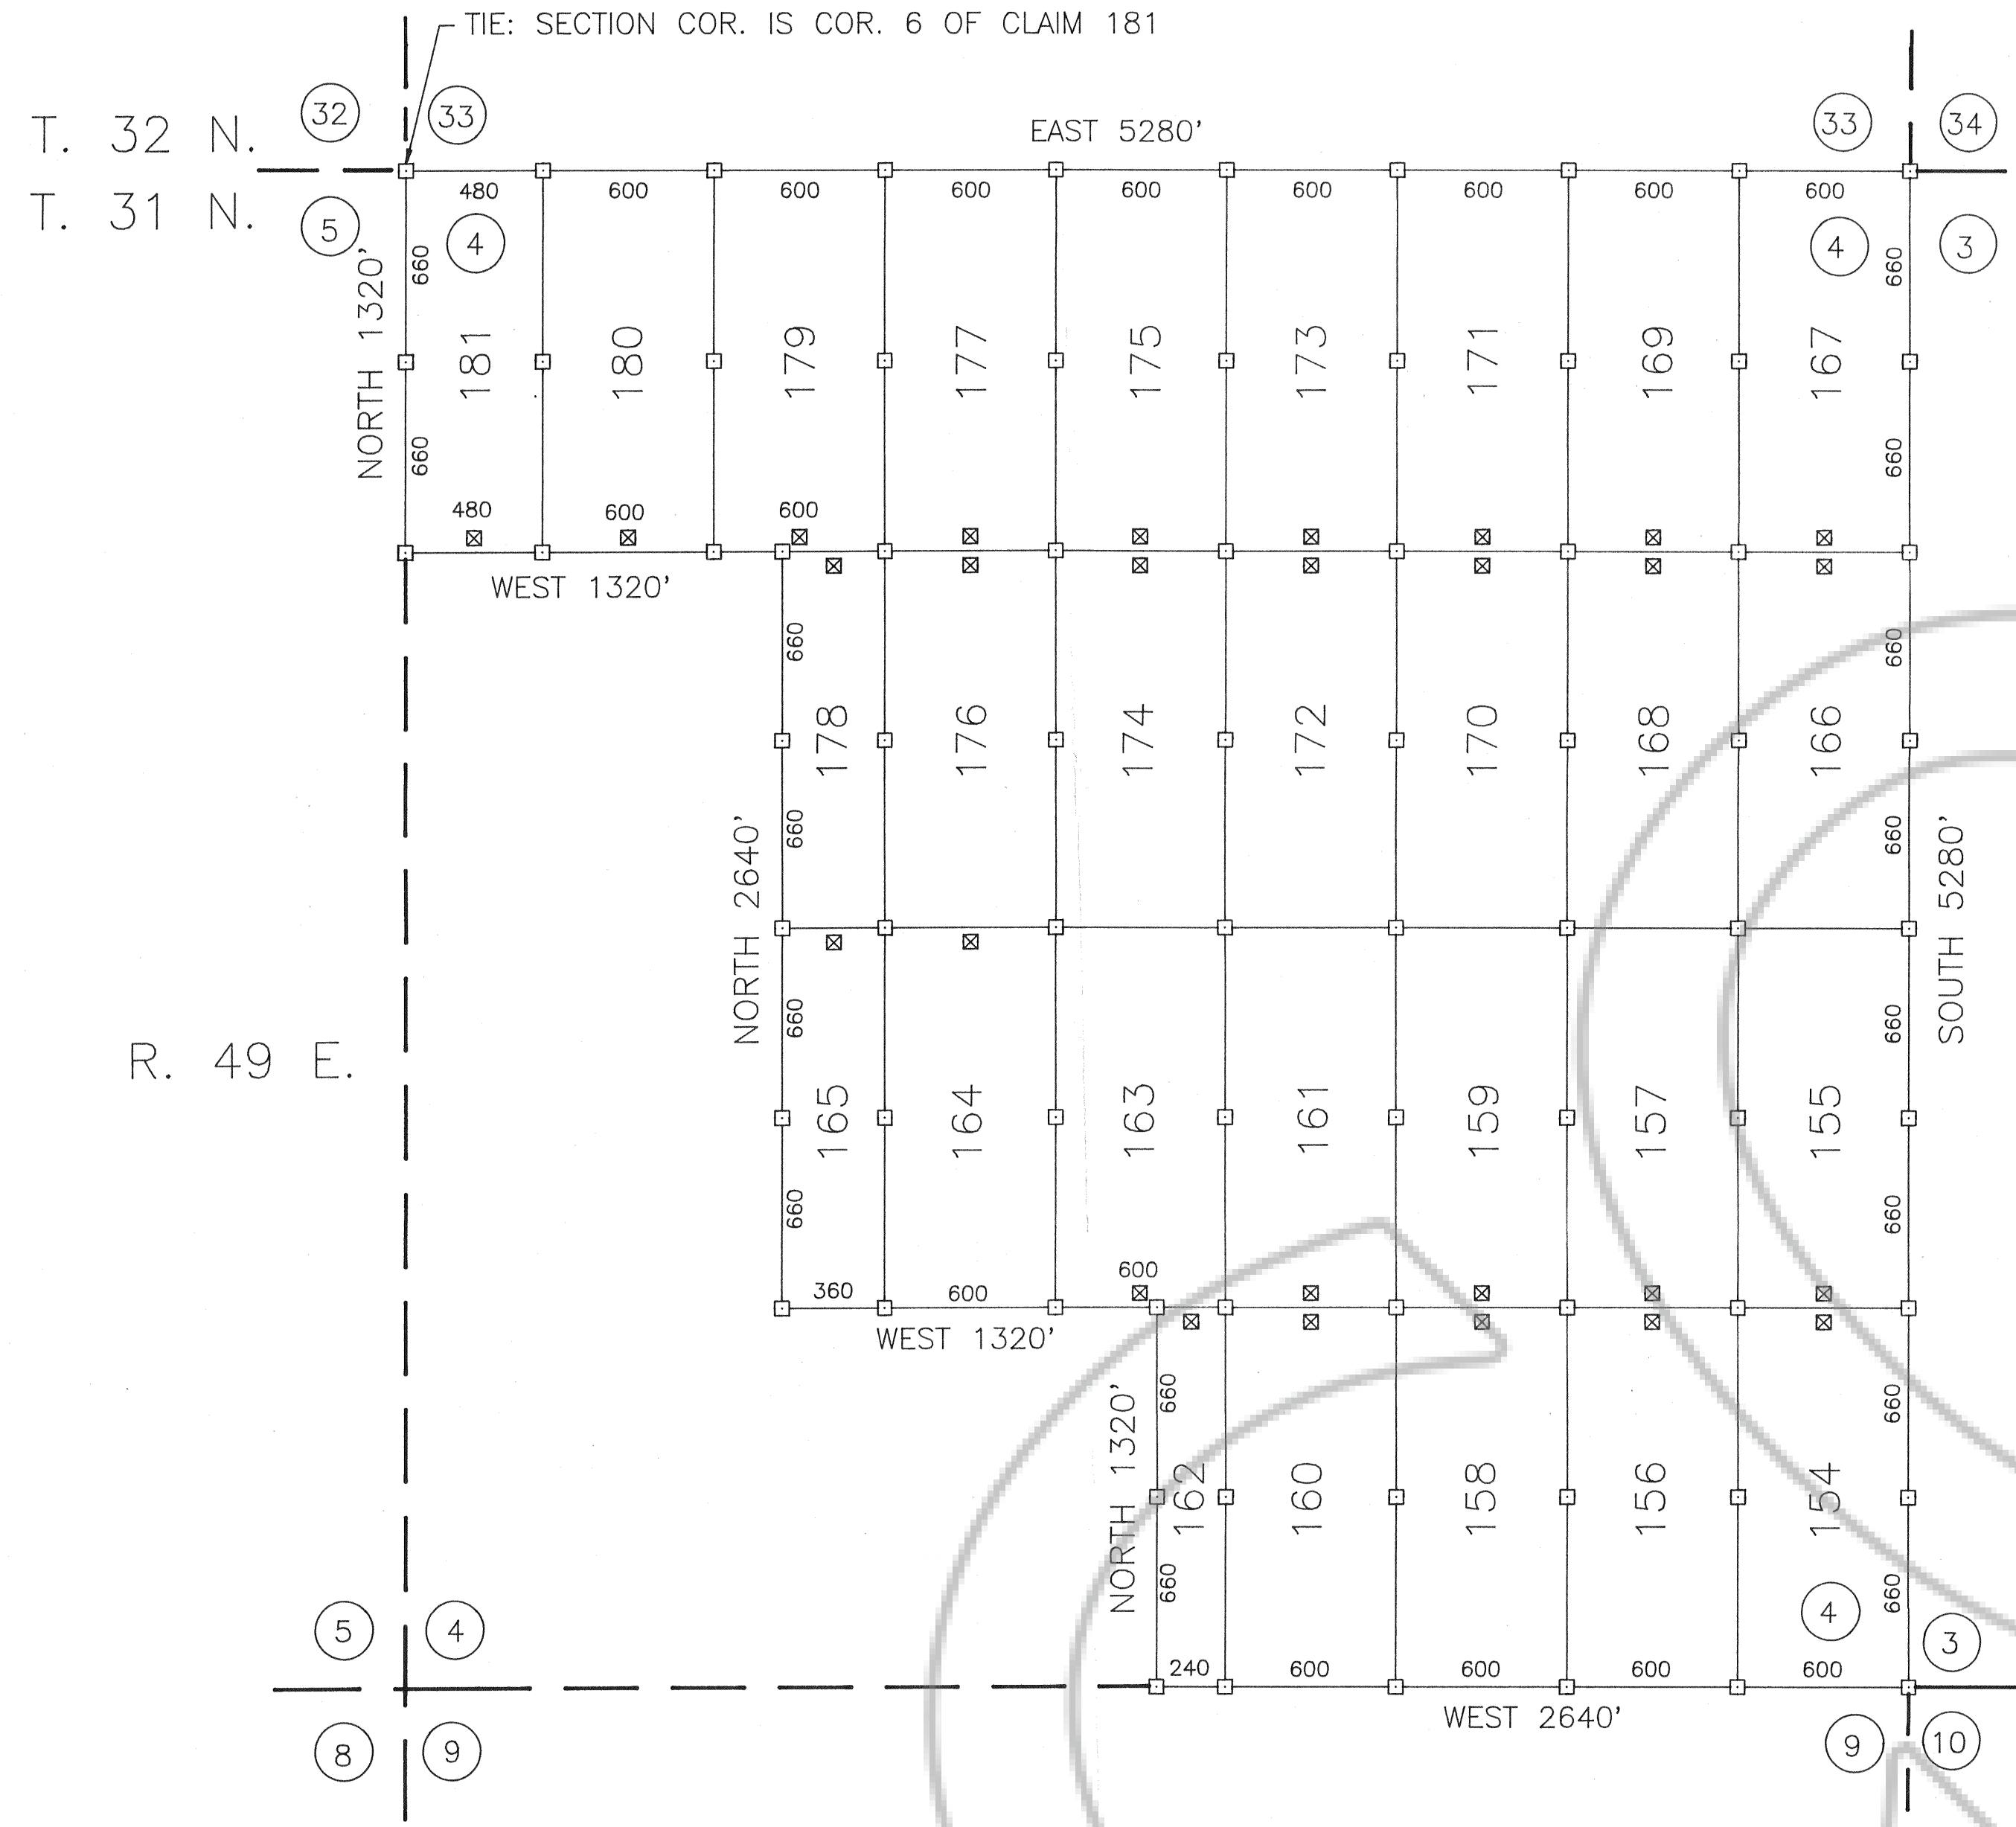


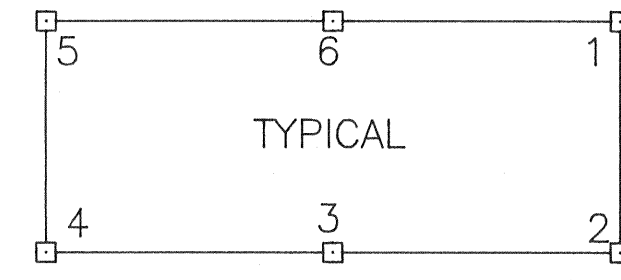


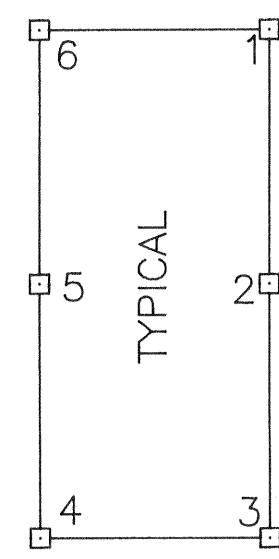

LOCATION DATES

FEBRUARY 3, 1991	46-81
FEBRUARY 4, 1991	154-163, 166-181
FEBRUARY 5, 1991	164,165

SCALE 1" = 500'

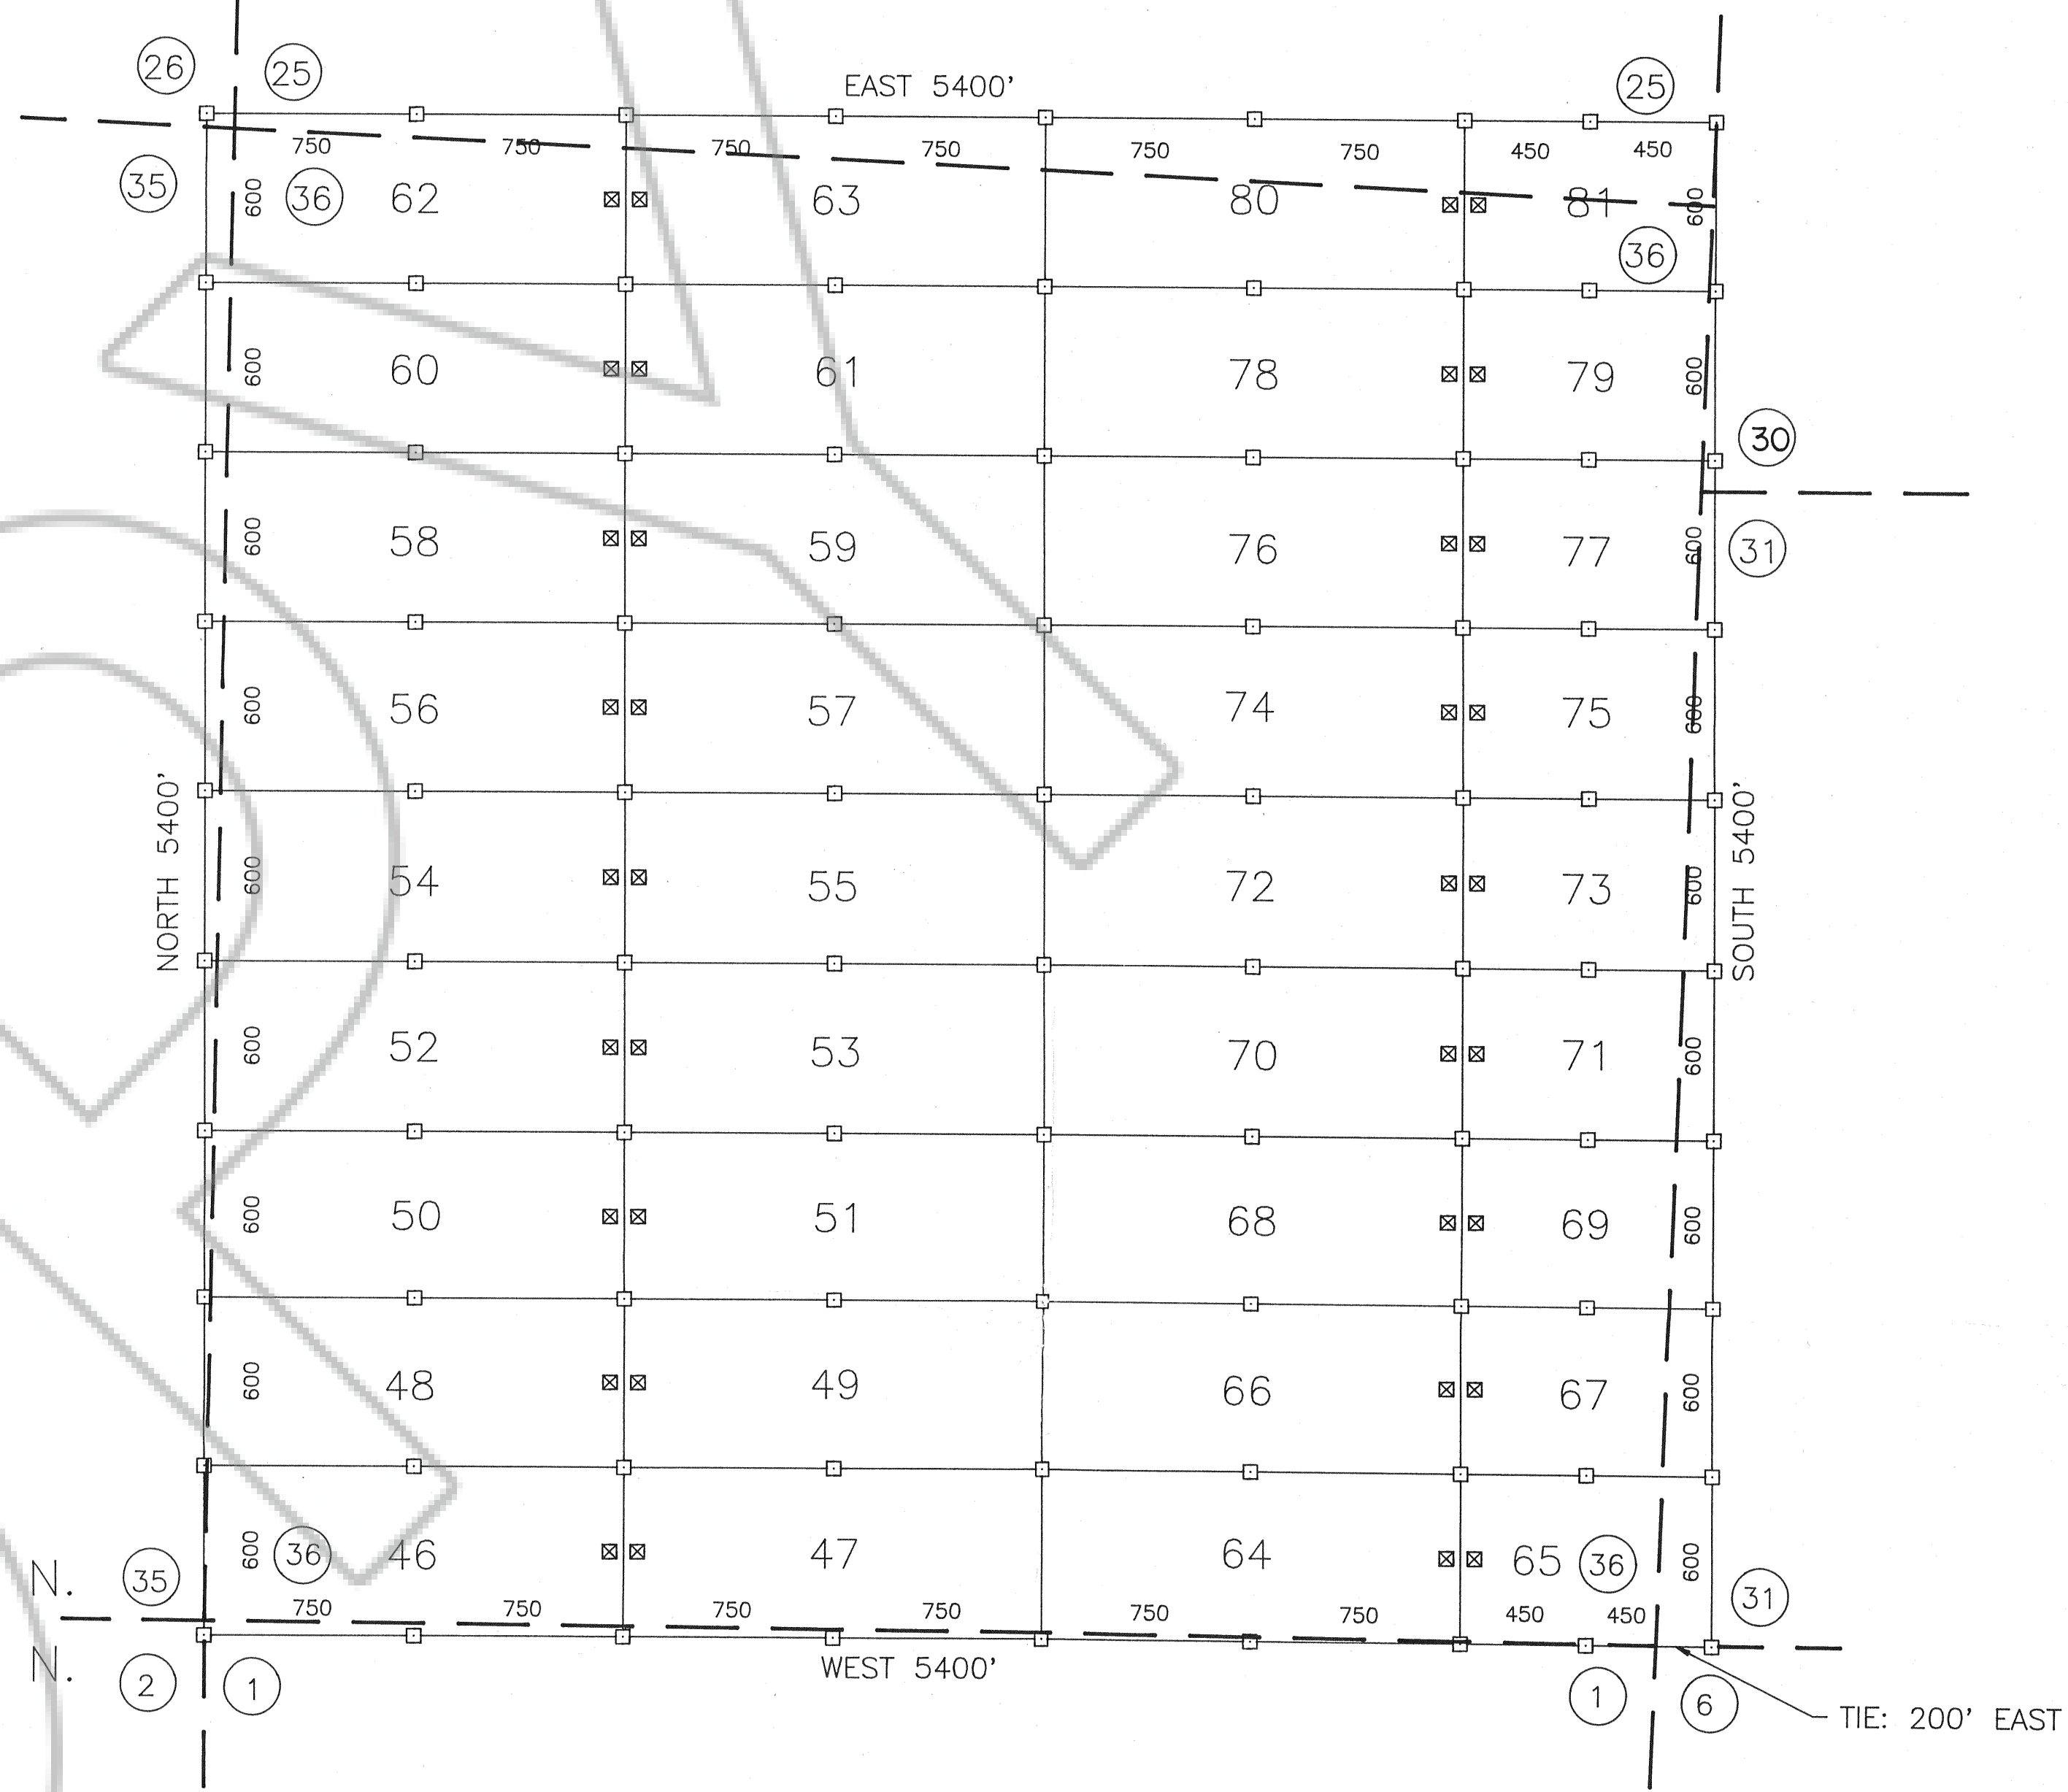

- LEGEND
- 3 1/2" X 3 1/2" X 4' WOOD POST LOCATION MONUMENT
 - 3 1/2" X 3 1/2" X 4' WOOD POST MONUMENT
 - INDICATES SECTION CORNER, SECTION LINES ARE PROJECTED

NOTES

ALL CLAIMS ARE 600' X 1500' UNLESS OTHERWISE SHOWN

LOCATION MONUMENTS ARE 10' FROM END LINE OF CLAIM UNLESS OTHERWISE SHOWN.

136351

DWG. NO. ACAD\CLAIMS\NEWMONT\90C033A2

FILED AT THE REQUEST OF *Neumont*
on *March 25* 1991 at *52* MINES, DIST. *89* N.
RECORDS OF EUREKA COUNTY, NEVADA M.N. REBALEATI Recorder
File No. *136351* Fee \$ *960*

SHEET 2 OF 2 SHEETS

MAP OF THE
ALPHA LODGE MINING CLAIMS
Eureka County, Nevada

T.31N., T.32N., R.49E., R.50E.
Located by Robert W. Schlichting
AGENT FOR
NEWMONT EXPLORATION LIMITED

P.O. Box 669
Carlin, Nevada 89822
February 15, 1991

APEX SURVEYING INC. RIVERTON, WYOMING