


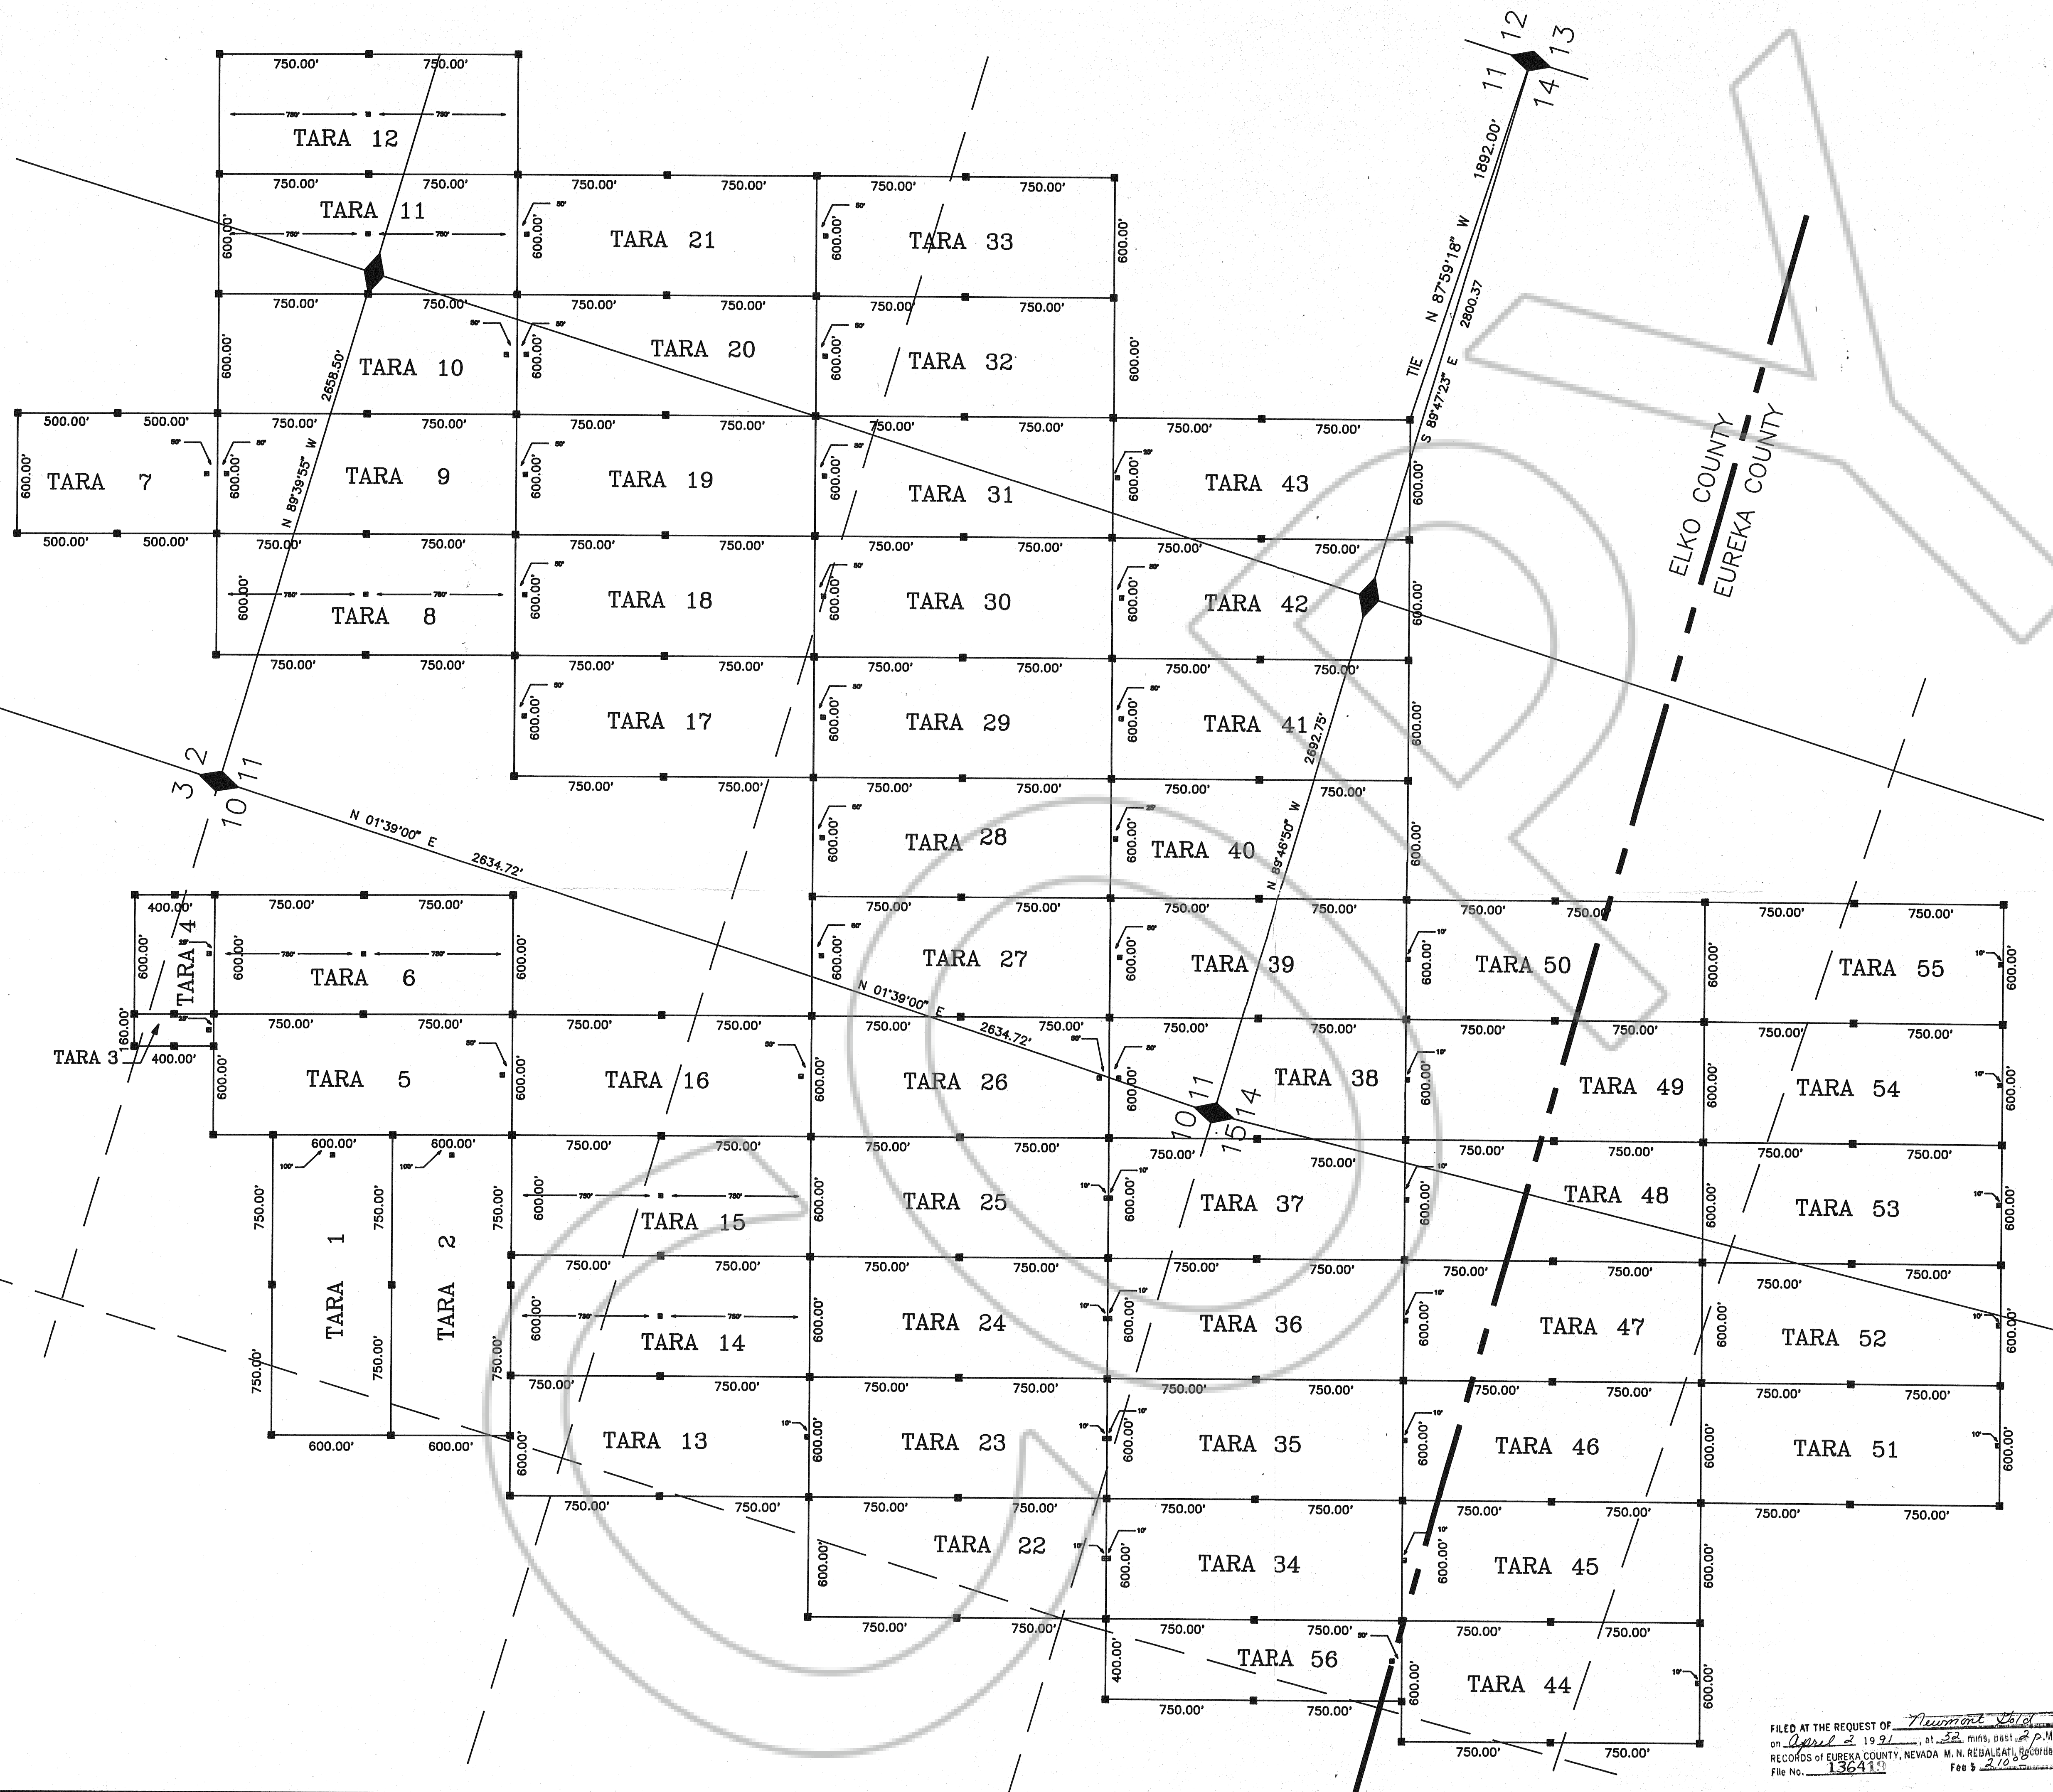

OWNER AND LOCATOR

NEWMONT GOLD COMPANY
P.O. BOX 669
CARLIN, NV 89822

LOCATION DATES



1/5/91 TARA 1-7, 9-16 AND 18-55
2/25/91 TARA 8, 17 AND 56

NOTE: ALL LOCATION MONUMENTS ARE ON CENTERLINES OF CLAIMS.

LEGEND

- LOCATION MONUMENT, LOCATION NOTICE ATTACHED
- CLAIM CORNER OR SIDE CENTER MONUMENT
- ◆ SECTION CORNER OR 1/4 CORNER, BRASS CAP

TYPICAL LODGE CLAIM

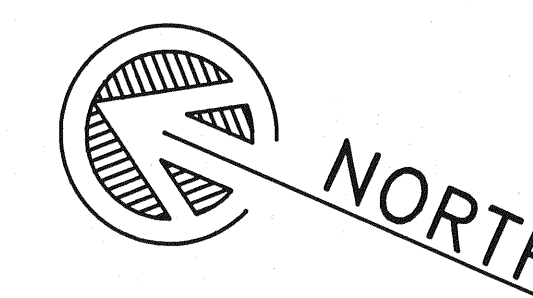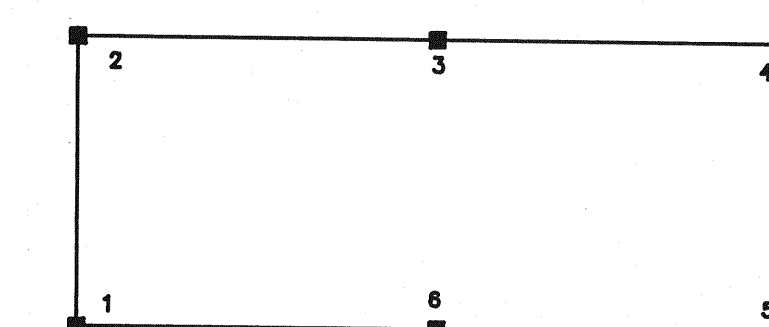

0 200 400 800
SCALE: 1" = 400'

**NEWMONT
GOLD
COMPANY**
P.O. BOX 669, CARLIN, NEVADA, 89822

CLAIM MAP OF TARA 1-56 LODGE CLAIMS

SECTIONS 2, 3, 10, 11, 14, 15, T36N-R49E M.D.M.
ELKO & EUREKA COUNTIES, NEVADA

RGF / DLM

04-01-1991

FILED AT THE REQUEST OF *Newmont Gold*
on *April 2 1991*, at *32* mins, past *2* P.M.
RECORDS OF EUREKA COUNTY, NEVADA M. N. REBALCANT, REGISTRAR
File No. *136419* Fee \$ *210*