


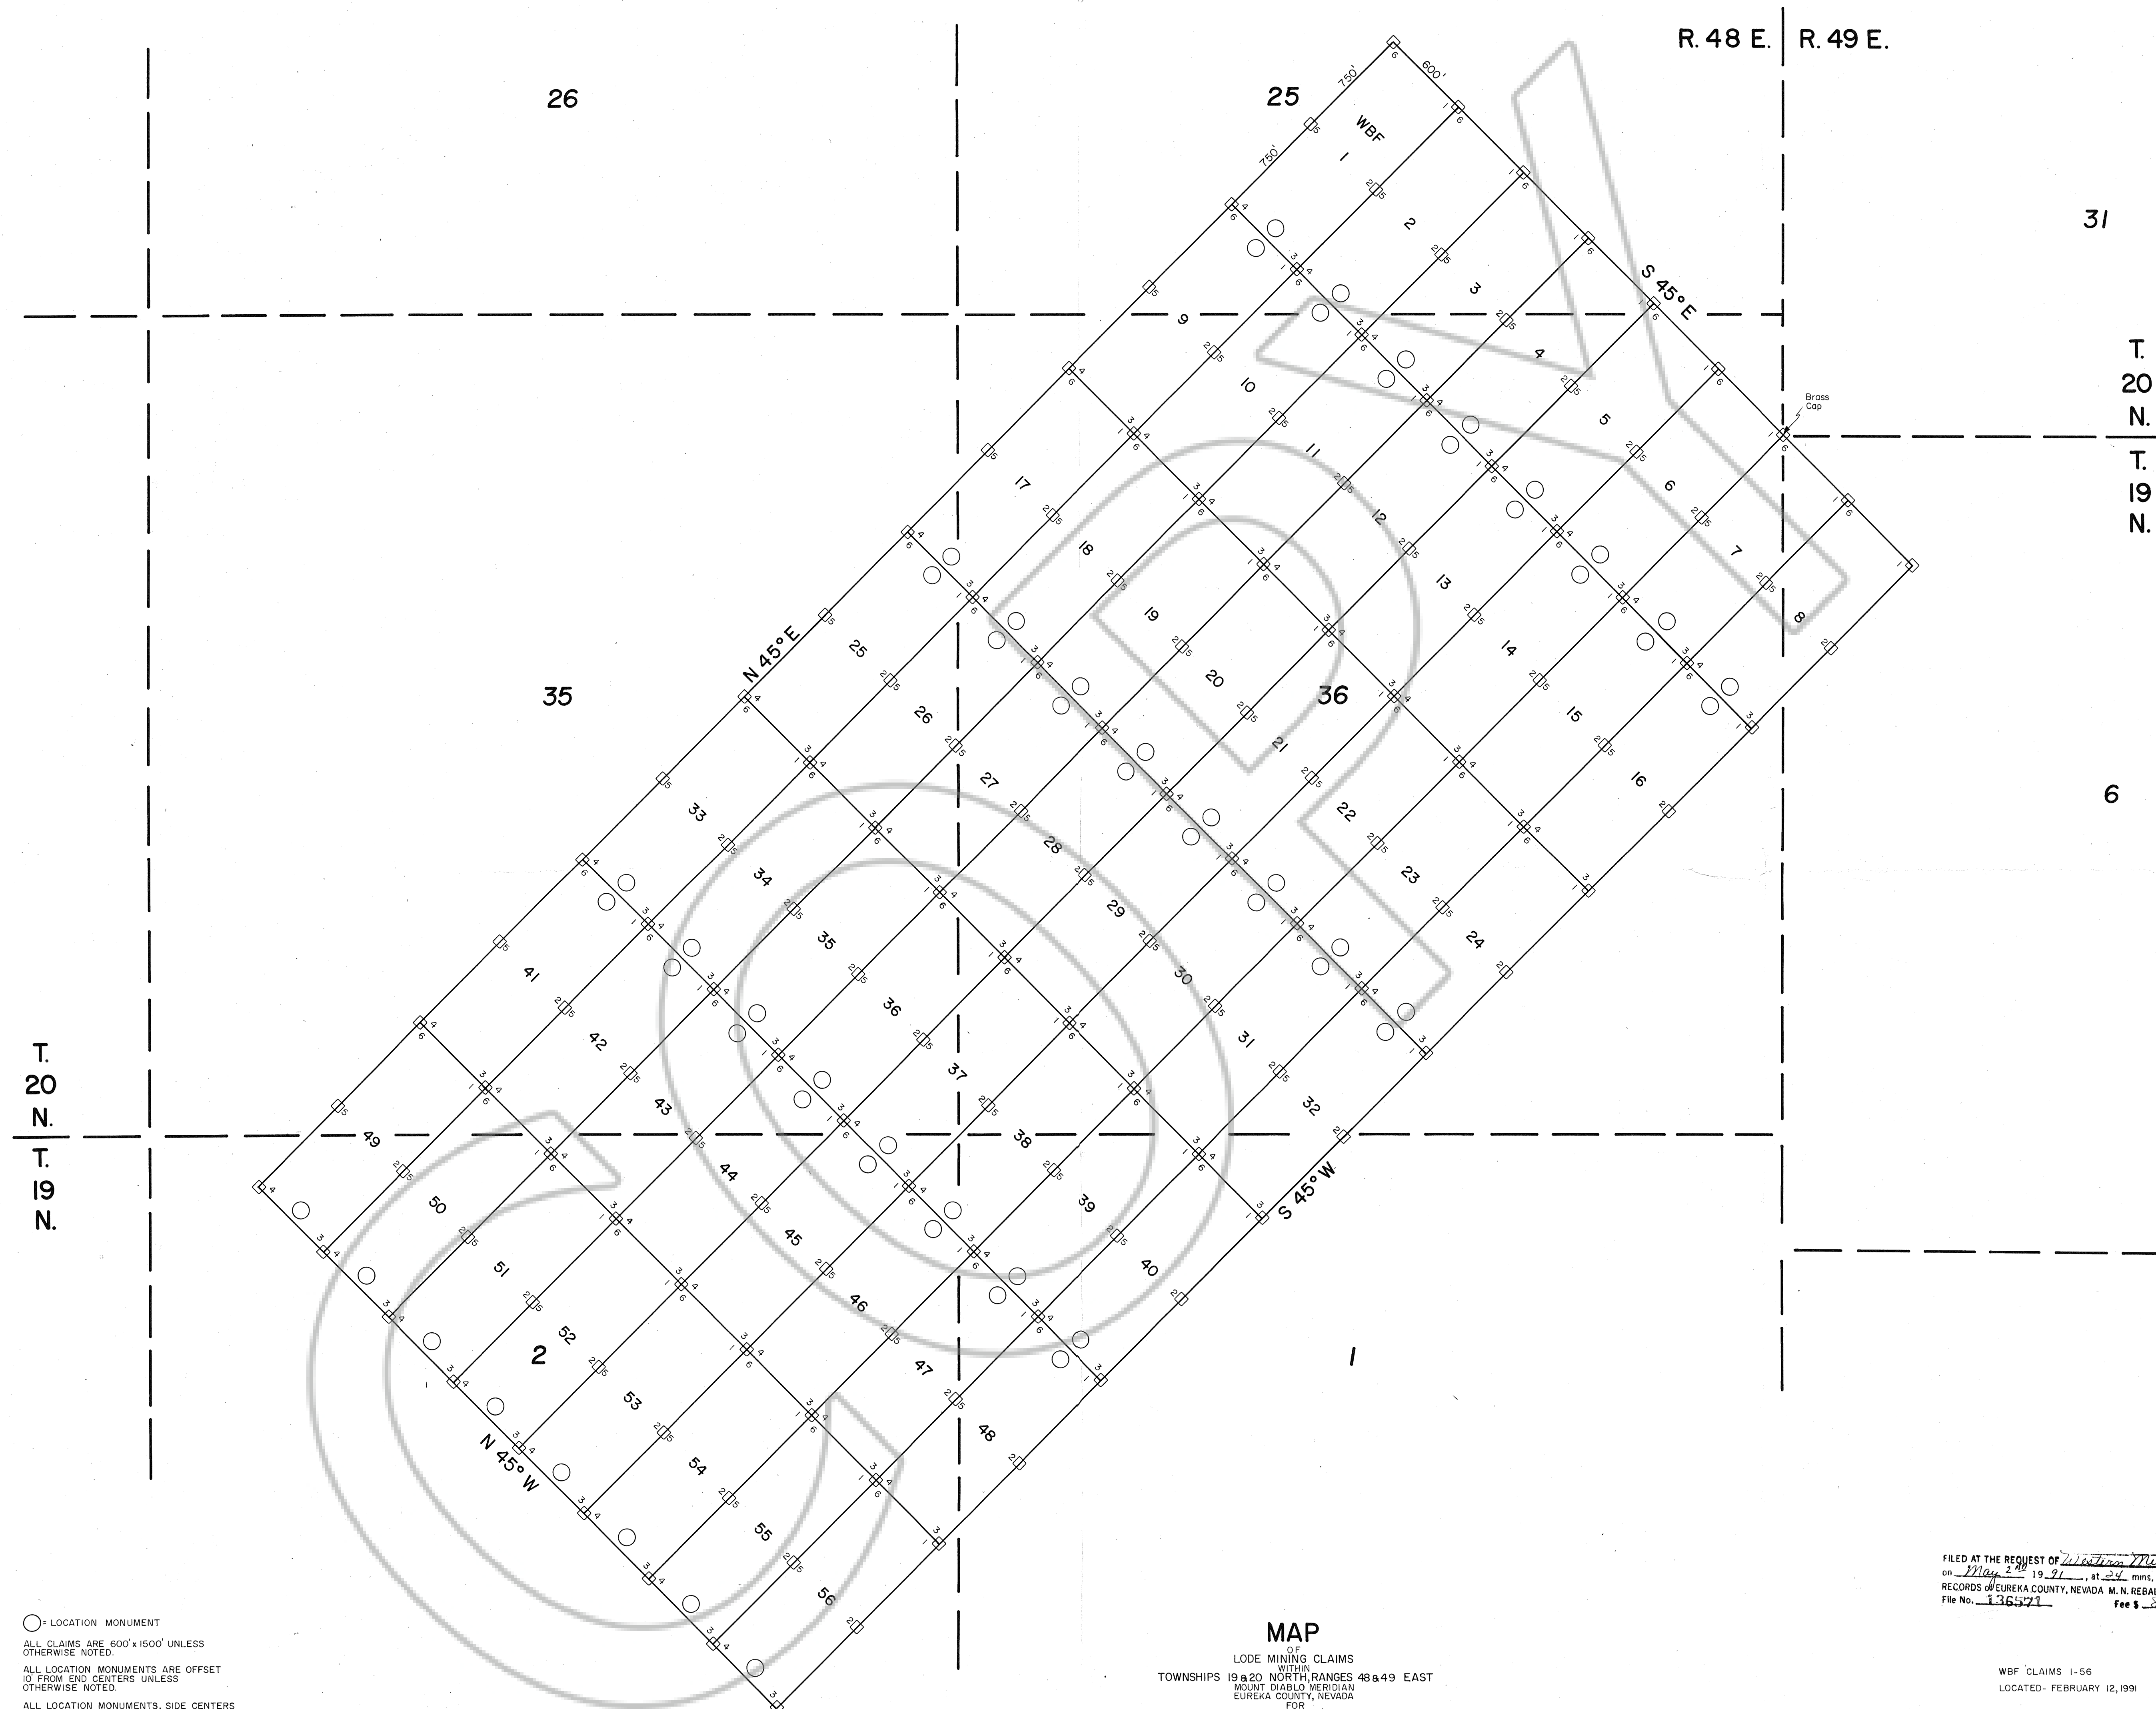

○ = LOCATION MONUMENT
ALL CLAIMS ARE 600'x1500' UNLESS OTHERWISE NOTED.
ALL LOCATION MONUMENTS ARE OFFSET 10' FROM END CENTERS UNLESS OTHERWISE NOTED.
ALL LOCATION MONUMENTS, SIDE CENTERS AND CORNERS ARE MONUMENTED WITH 3" DIA. BY 5' IN LENGTH PVC PIPE.
ALL BEARINGS SHOWN HEREON ARE TRUE BEARINGS.

MAP
OF
LODE MINING CLAIMS
WITHIN
TOWNSHIPS 19 & 20 NORTH, RANGES 48 & 49 EAST,
MOUNT DIABLO MERIDIAN,
EUREKA COUNTY, NEVADA
FOR
WESTERN MINING CORPORATION (USA)
240 SOUTH ROCK BLVD., SUITE 137
RENO, NEVADA 89502

FILED AT THE REQUEST OF Western Mining Corp.
on May 24 1991, at 4 mins, past 4 P. M.,
RECORDS OF EUREKA COUNTY, NEVADA M. N. REBALEATI, Recorder
File No. 136571 Fee \$ 340

WB' CLAIMS 1-56
LOCATED- FEBRUARY 12, 1991

136571