





R. 50 E.

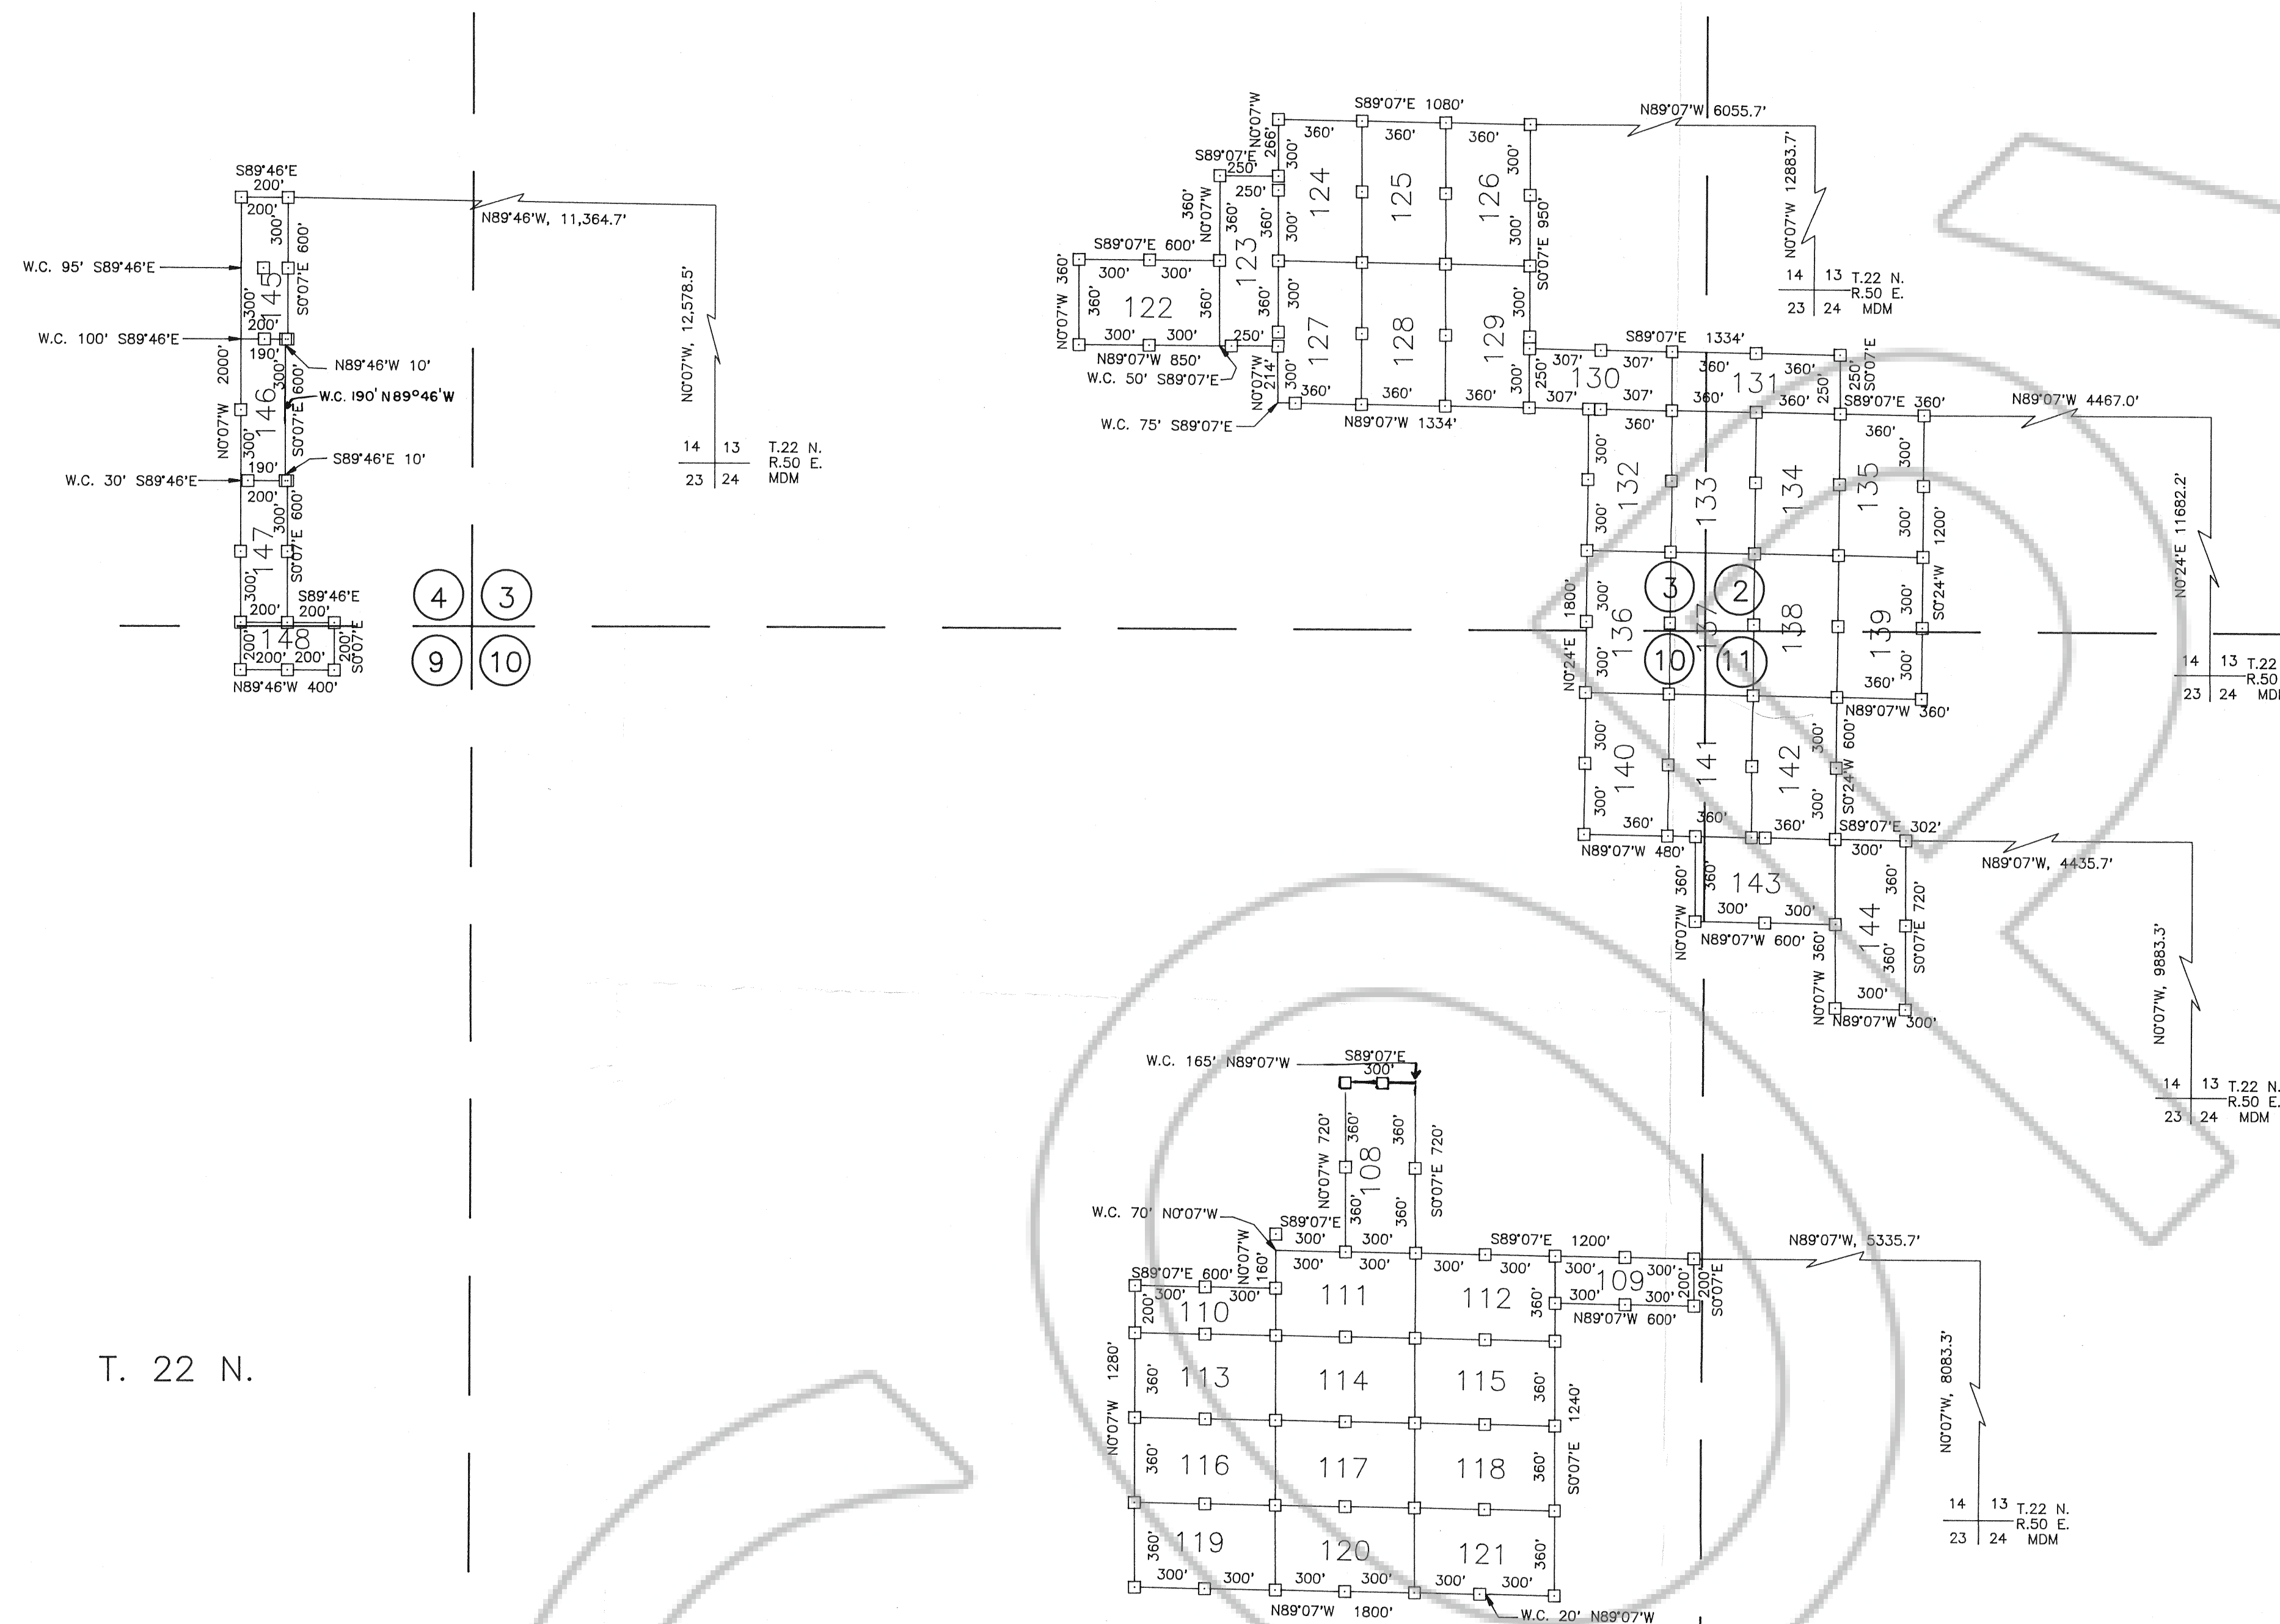

T. 22 N.

NOTES

- 1.) BEARINGS SHOWN ARE GRID AND REFERENCED TO THE NEVADA STATE PLANE COORDINATE SYSTEM, EAST ZONE (DISTANCES SHOWN ARE SURFACE, NOT SEA LEVEL).
- 2.) SECTION CORNERS AND LINES ARE FROM THE NEVADA PROTRACTION DIAGRAM.
- 3.) THE NOTICE OF LOCATION IS POSTED ON THE NE CORNER, POST NO. 1, EXCEPT 108 WHICH IS ON THE NW CORNER, POST NO.6.

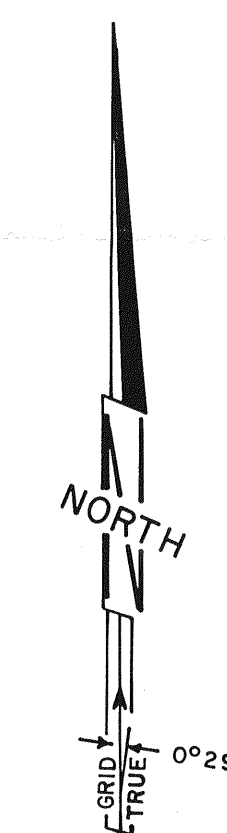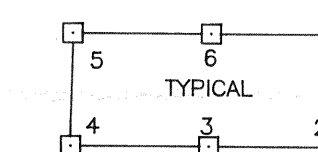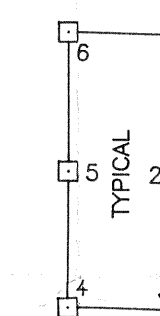

SCALE 1" = 500'

FILED AT THE REQUEST OF Atlas Gold Mining Inc.
on May 29 1991, at 33 min., past 11 A.M.
RECORDS & CLERK, NEVADA M. N. REBALEZ, Recorder
File No. 136785 Fee \$ 6.30

MAP OF THE
PM MILL SITE CLAIMS
Eureka County, Nevada

LOCATED BY TERRY ZENK
AGENT FOR
ATLAS GOLD MINING, INC.
370 17TH STREET, SUITE 3150
DENVER, COLORADO 80202
MAY 15, 1991

APEX SURVEYING INC. RIVERTON, WYOMING

\\ACAD\CLAIMS\ATLAS\89C050A1

136785