


T.35 N.

R.50 E.

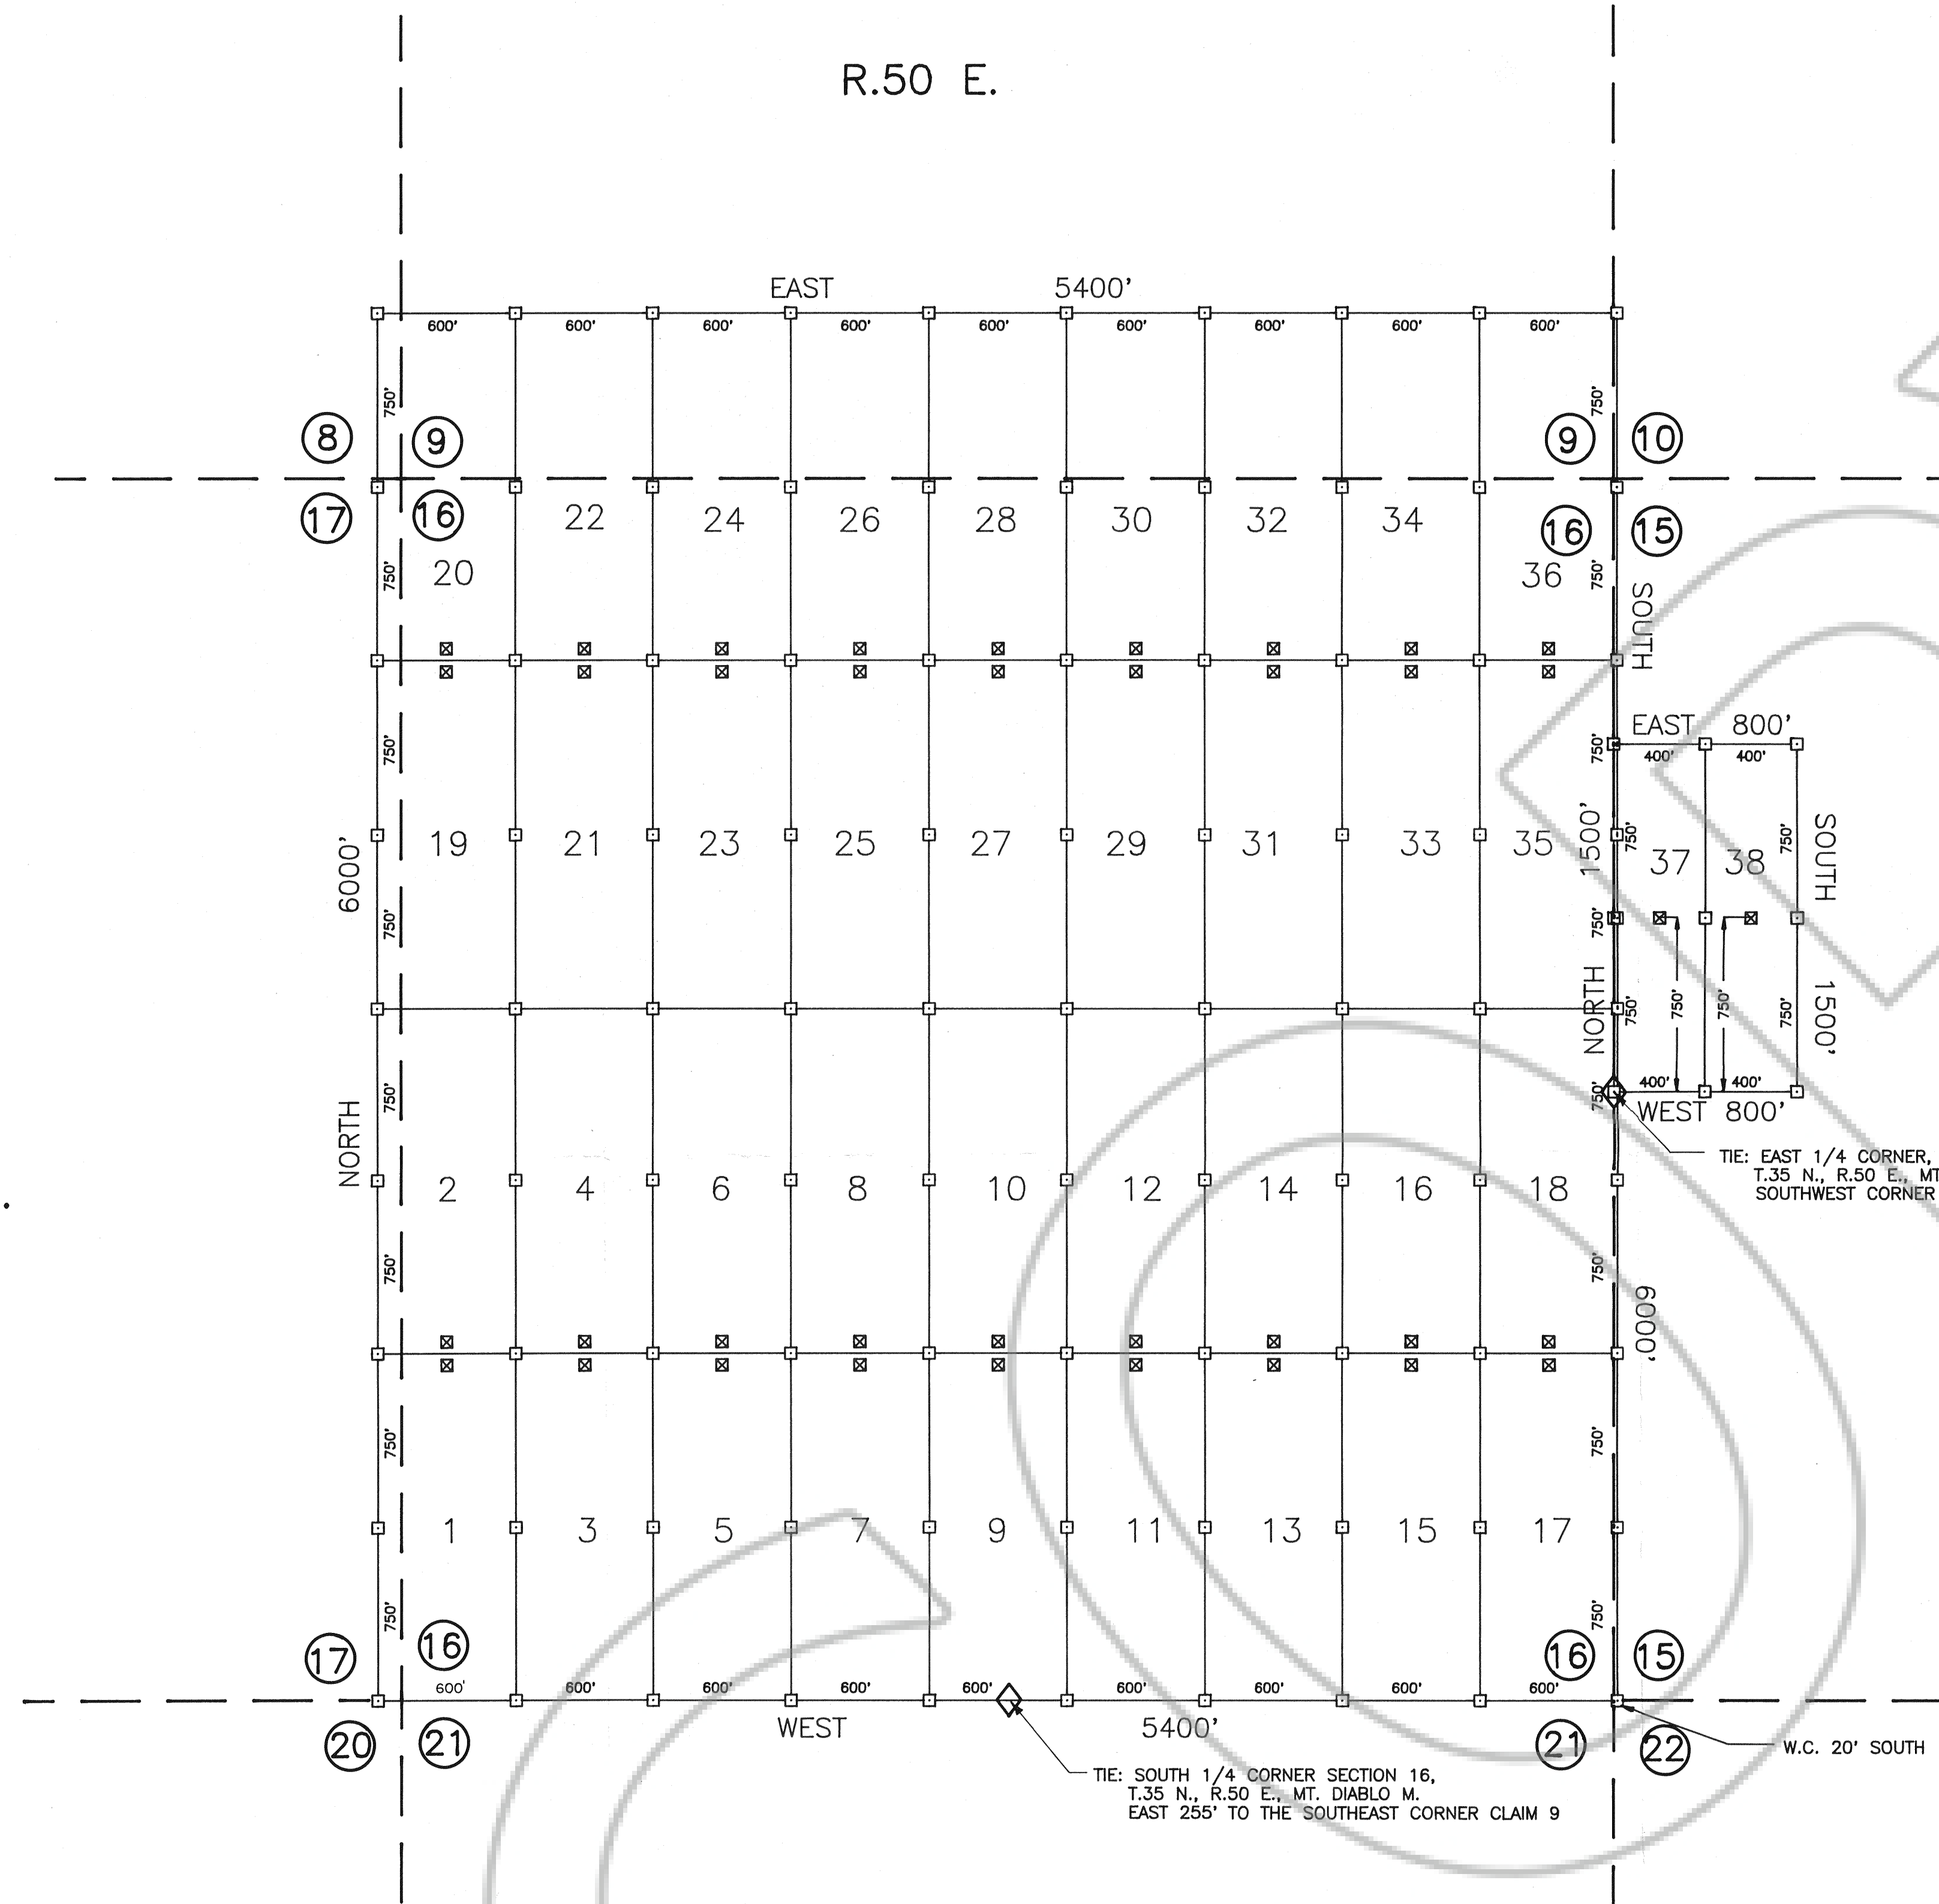

TIE: SOUTH 1/4 CORNER SECTION 16,
T.35 N., R.50 E., MT. DIABLO M.
EAST 255' TO THE SOUTHEAST CORNER CLAIM 9

TIE: EAST 1/4 CORNER, SECTION 16,
T.35 N., R.50 E., MT. DIABLO M.
SOUTHWEST CORNER CLAIM 37

LOCATION DATES:
MARCH 25, 1991 1-18
MARCH 26, 1991 19-38

NOTES

ALL CLAIMS ARE 600' X 1500' UNLESS OTHERWISE SHOWN
LOCATION MONUMENTS ARE 10' FROM END LINE OF CLAIM
UNLESS OTHERWISE SHOWN.

LEGEND

- 3 1/2" X 3 1/2" X 4' WOOD POST LOCATION MONUMENT
- 3 1/2" X 3 1/2" X 4' WOOD POST MONUMENT

INDICATES SECTION CORNER

SCALE 1" = 500'

FILED AT THE REQUEST OF *Newmont Exploration Limited*
on *June 5* 19*91*, at *34* mins, past *11 A.M.*
RECORDS OF EUREKA COUNTY, NEVADA R. N. REBALEATI, Recorder
File No. *135844* Fee \$ *570*

MAP OF THE
ROGER LODE MINING CLAIMS
Eureka County, Nevada

T.35 N., R.50 E.,
Located by Robert W. Schlichting
AGENT FOR
NEWMONT EXPLORATION LIMITED

P.O. Box 669
Carlin, Nevada 89822

APRIL 10, 1991

APEX SURVEYING INC. RIVERTON, WYOMING

135844

DWG. NO. \ACAD\CLAIMS\NEWMONT\91C009