


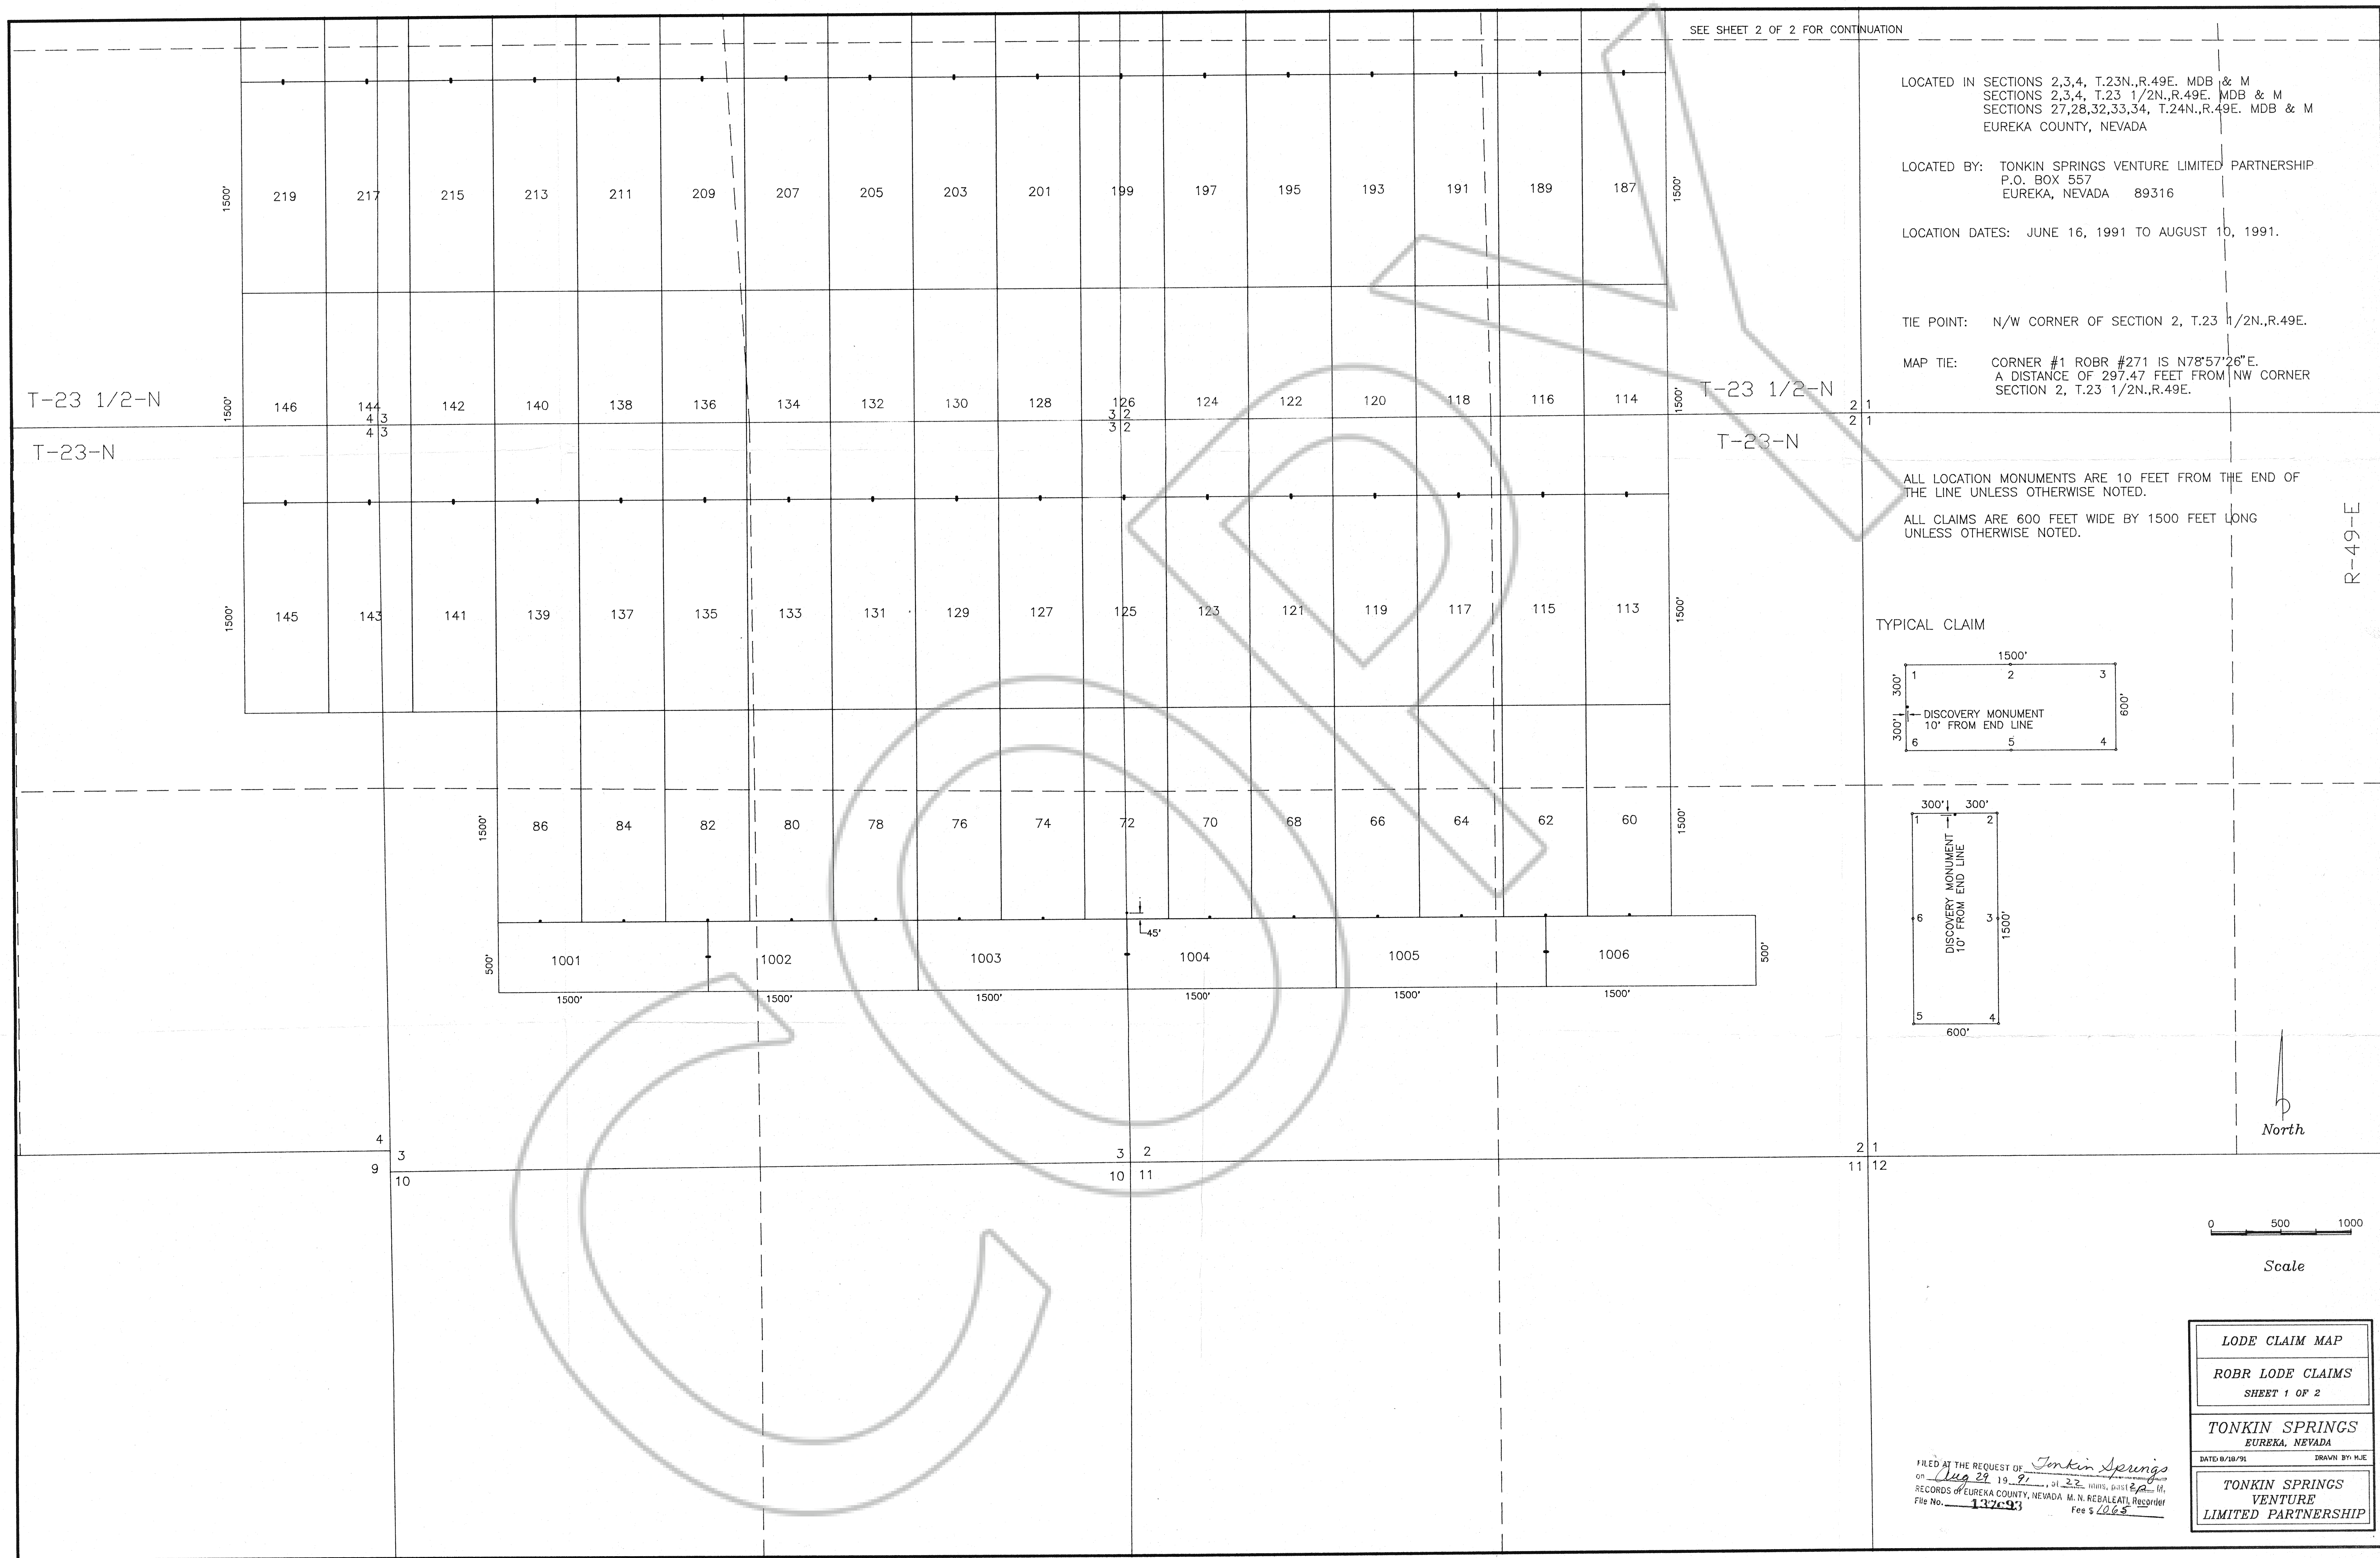

SEE SHEET 2 OF 2 FOR CONTINUATION

LOCATED IN SECTIONS 2,3,4, T.23N.,R.49E. MDB & M
SECTIONS 2,3,4, T.23 1/2N.,R.49E. MDB & M
SECTIONS 27,28,32,33,34, T.24N.,R.49E. MDB & M
EUREKA COUNTY, NEVADA

LOCATED BY: TONKIN SPRINGS VENTURE LIMITED PARTNERSHIP
P.O. BOX 557
EUREKA, NEVADA 89316





LOCATION DATES: JUNE 16, 1991 TO AUGUST 10, 1991.

TIE POINT: N/W CORNER OF SECTION 2, T.23 1/2N.,R.49E.

MAP TIE: CORNER #1 ROBR #271 IS N78°57'26"E.
A DISTANCE OF 297.47 FEET FROM NW CORNER
SECTION 2, T.23 1/2N.,R.49E.

ALL LOCATION MONUMENTS ARE 10 FEET FROM THE END OF
THE LINE UNLESS OTHERWISE NOTED.
ALL CLAIMS ARE 600 FEET WIDE BY 1500 FEET LONG
UNLESS OTHERWISE NOTED.

TYPICAL CLAIM

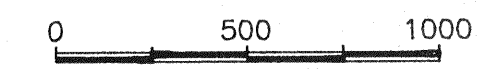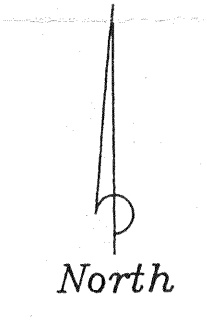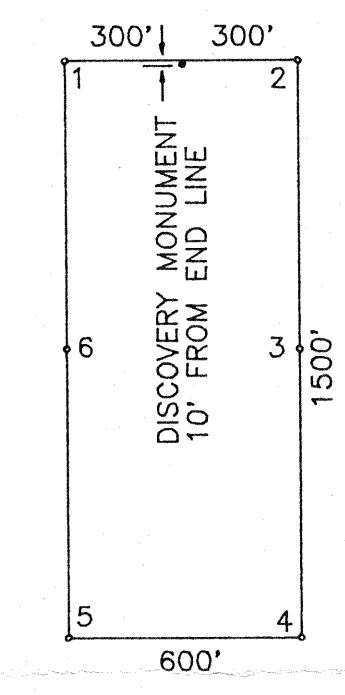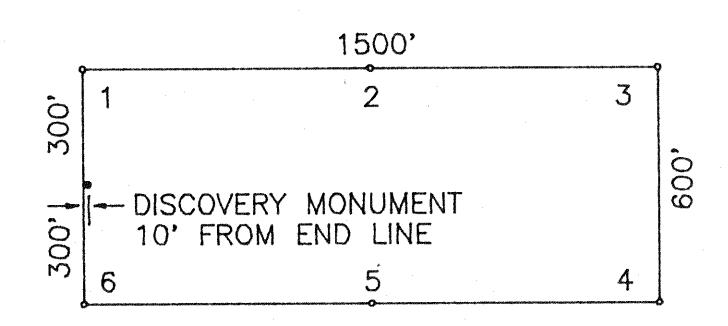

Scale

LODE CLAIM MAP

ROBR LODE CLAIMS

SHEET 1 OF 2

TONKIN SPRINGS

EUREKA, NEVADA

FILED AT THE REQUEST OF *Tonkin Springs*

ON *Aug 29 1991*

RECORDS OF EUREKA COUNTY, NEVADA

FILE NO. *137693*

DATE 8/28/91


DRAWN BY HJE

TONKIN SPRINGS

VENTURE

LIMITED PARTNERSHIP

FILED AT THE REQUEST OF *Tonkin Springs*
ON *Aug 29 1991*
RECORDS OF EUREKA COUNTY, NEVADA
FILE NO. *137693*

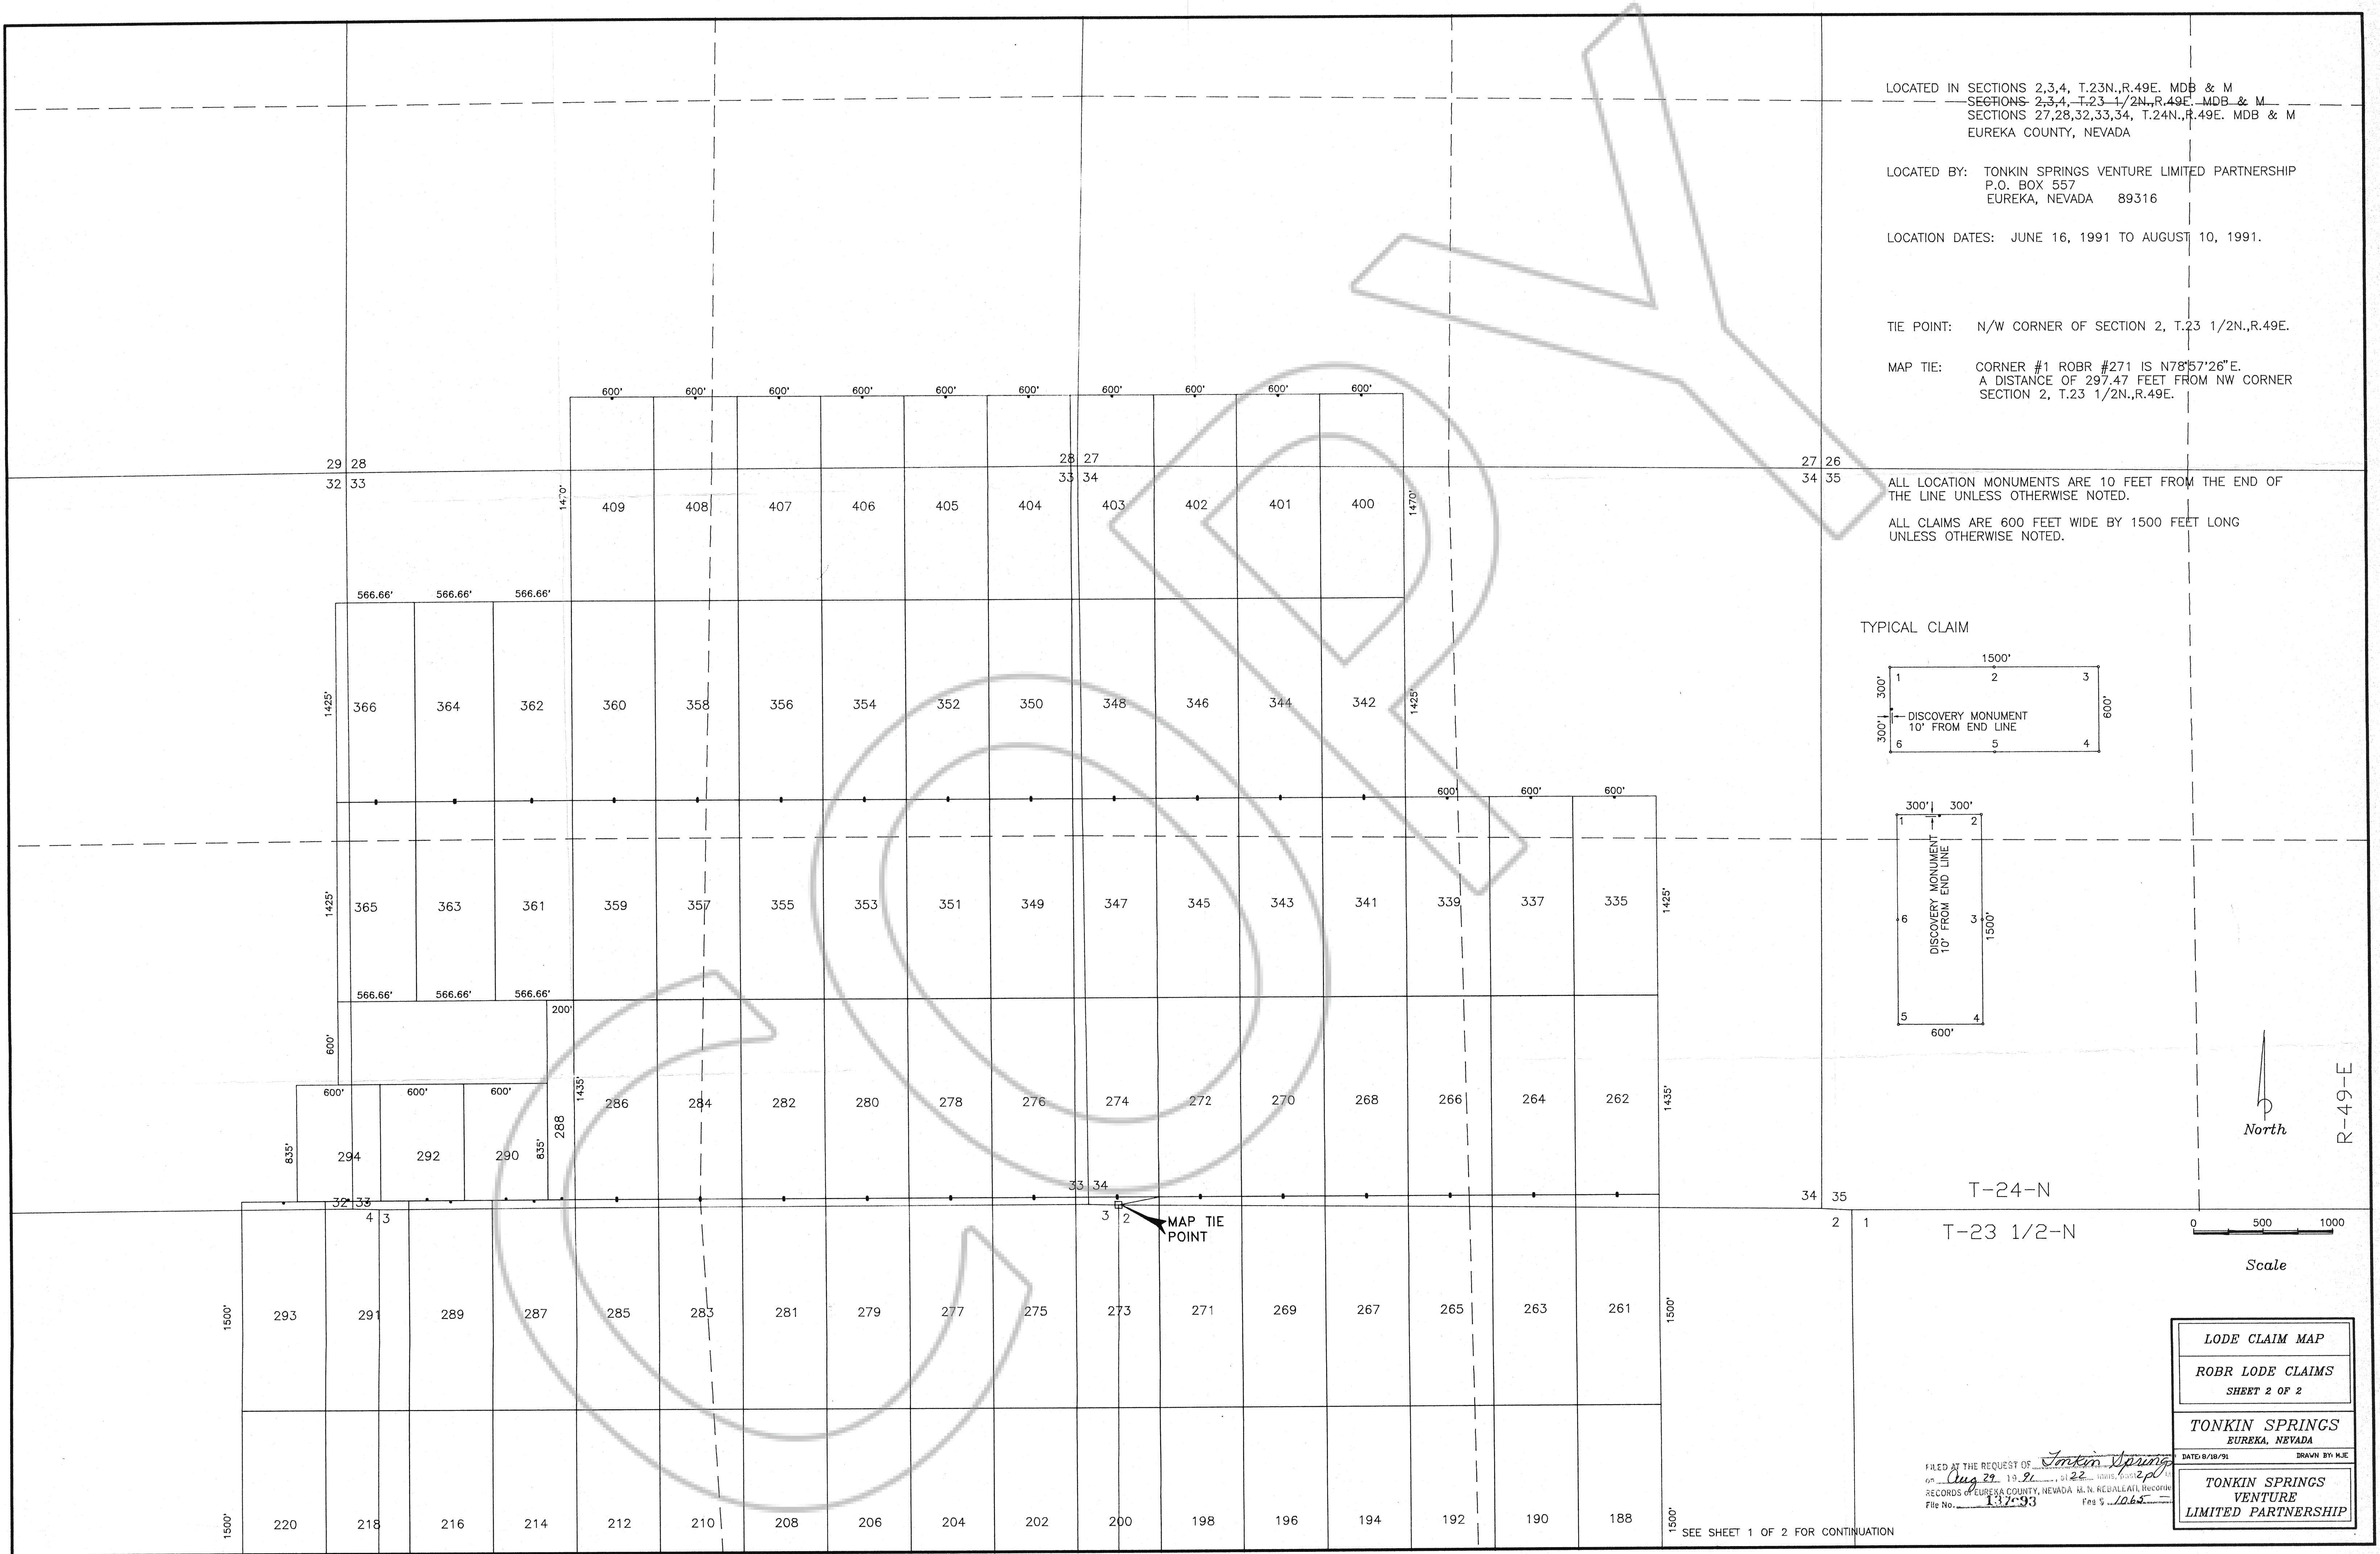

LOCATED IN SECTIONS 2,3,4, T.23N.,R.49E. MDB & M
SECTIONS 2,3,4, T.23 1/2N.,R.49E. MDB & M
SECTIONS 27,28,32,33,34, T.24N.,R.49E. MDB & M
EUREKA COUNTY, NEVADA

LOCATED BY: TONKIN SPRINGS VENTURE LIMITED PARTNERSHIP
P.O. BOX 557
EUREKA, NEVADA 89316




LOCATION DATES: JUNE 16, 1991 TO AUGUST 10, 1991.

TIE POINT: N/W CORNER OF SECTION 2, T.23 1/2N.,R.49E.


MAP TIE: CORNER #1 ROBR #271 IS N78°57'26"E.
A DISTANCE OF 297.47 FEET FROM NW CORNER
SECTION 2, T.23 1/2N.,R.49E.

ALL LOCATION MONUMENTS ARE 10 FEET FROM THE END OF
THE LINE UNLESS OTHERWISE NOTED.
ALL CLAIMS ARE 600 FEET WIDE BY 1500 FEET LONG
UNLESS OTHERWISE NOTED.

TYPICAL CLAIM

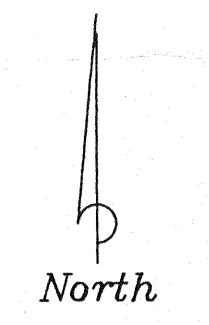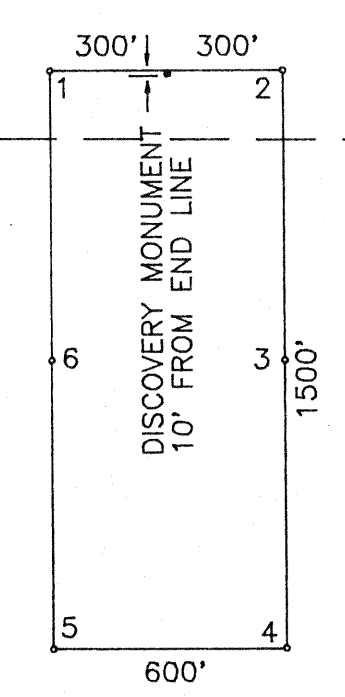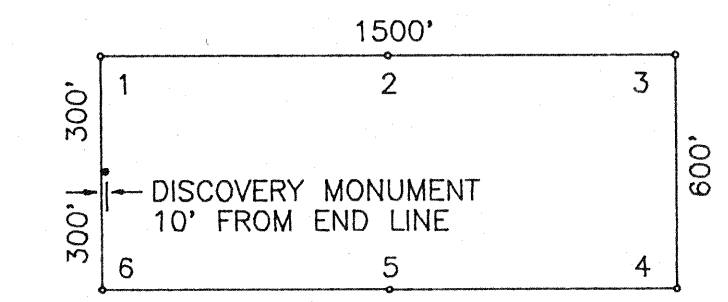

R-49-E

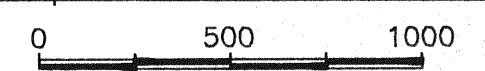

Scale

LODE CLAIM MAP

ROBR LODE CLAIMS

SHEET 2 OF 2

TONKIN SPRINGS

EUREKA, NEVADA

FILED AT THE REQUEST OF *Tonkin Springs*

ON *Aug 22* 1991 BY *22* HOURS, 00:00

RECORDS OF EUREKA COUNTY, NEVADA R.N. REGALATI, RECORDER

FILE NO. *137693* Fee \$ *106.50*

DATE: 8/18/91

DRAWN BY: HLE

TONKIN SPRINGS

VENTURE

LIMITED PARTNERSHIP

SEE SHEET 1 OF 2 FOR CONTINUATION