


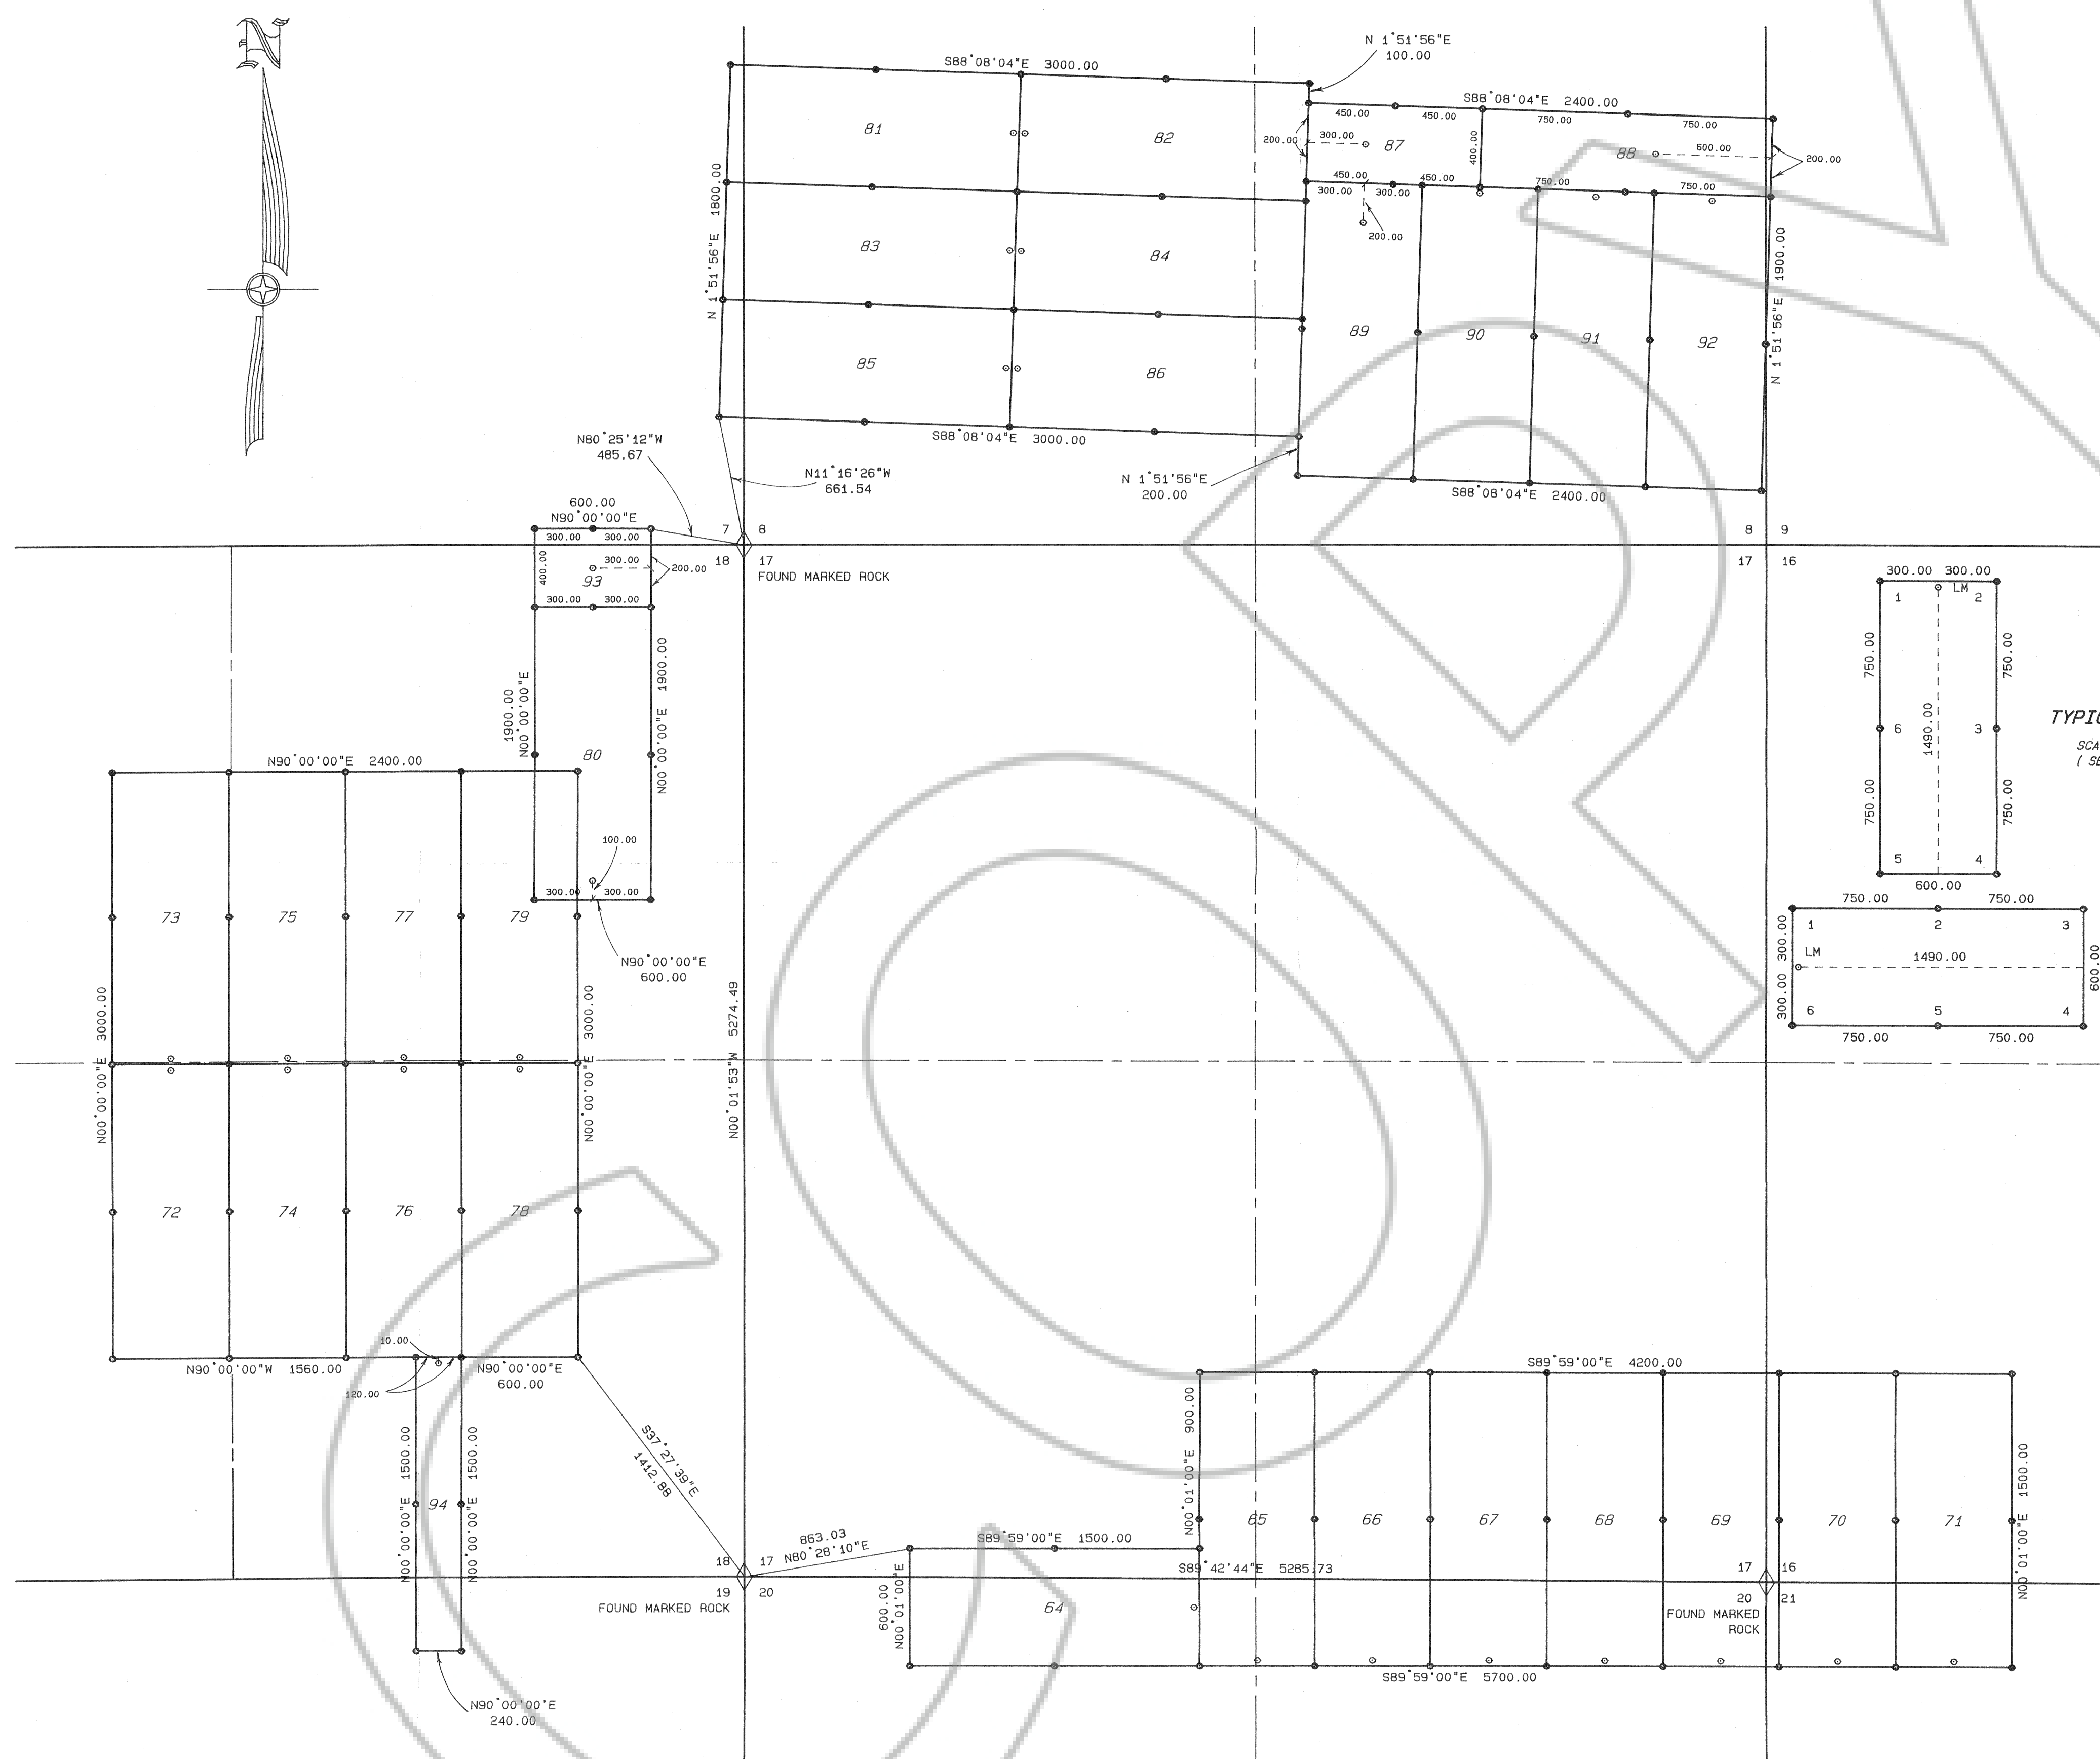

LAND SURVEYOR'S CERTIFICATE

I, DUANE V. MERRILL, DO HEREBY CERTIFY THAT THIS IS A TRUE AND ACCURATE MAP OF THE LAND SURVEYED UNDER MY SUPERVISION AND DIRECTION ON THE 25th DAY OF July, 1991, AT THE INSTANCE OF NEWMONT EXPLORATION LTD., AND THAT THE MONUMENTS ARE OF THE CHARACTER AND OCCUPY THE POSITIONS INDICATED HEREON AND ARE SUFFICIENT TO ENABLE THIS SURVEY TO BE RETRACED.

P.L.S. NO. 7000

OWNER AND LOCATOR

NEWMONT EXPLORATION LTD.
P.O. BOX 669
CARLIN, NEVADA 89822

LOCATION DATES

SC NO.'S 64 - 71 WERE LOCATED ON JULY 25, 1991
SC NO.'S 72 - 80 WERE LOCATED ON JULY 26, 1991
SC NO.'S 81 - 92 WERE LOCATED ON JULY 27, 1991
SC NO.'S 93 & 94 WERE LOCATED ON AUGUST 26, 1991

ALL CORNERS AND SIDE CENTERS WERE ERECTED ON OR BEFORE SEPTEMBER 9, 1991


LEGEND

- = 4" X 4" WOOD POST CLAIM CORNER
- = 4" X 4" WOOD POST LOCATION MONUMENT
- ◊ = FOUND SECTION CORNER

NOTES

- 1) THE LOCATION MONUMENT MAY LIE AT EITHER END OF THE CLAIM.
- 2) BASIS OF BEARING : THE LINE BETWEEN THE SOUTHWEST CORNER AND THE NORTHWEST CORNER OF SECTION 17, T31N - R51E, MDB & M, TAKEN AS N 00° 01' 53" W.

FILED AT THE REQUEST OF Neumont Explor. Ltd.
ON Oct 10, 1991, AT 11 AM, DIST. 110 W.
RECORDS OF EUREKA COUNTY, NEVADA M. N. REBALEATI, Recorder
File No. 138123 Fee \$ 465

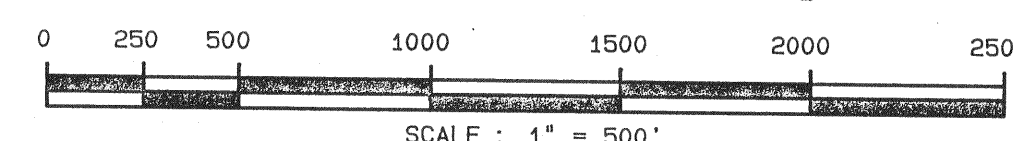

MAP OF
SC LODE CLAIMS 64 - 94
for
NEWMONT EXPLORATION LTD.
SECTIONS 7-9, 16-21, T31N - R51E, MDB & M
EUREKA COUNTY, NEVADA

138123

HIGH
DESERT
ENGINEERING
515 SOUTH FIFTH STREET
ELKO, NEVADA 89801
(702) 738-4053

91100