
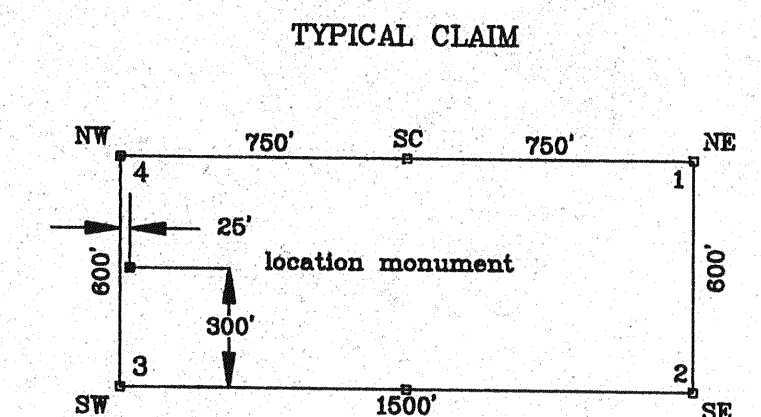
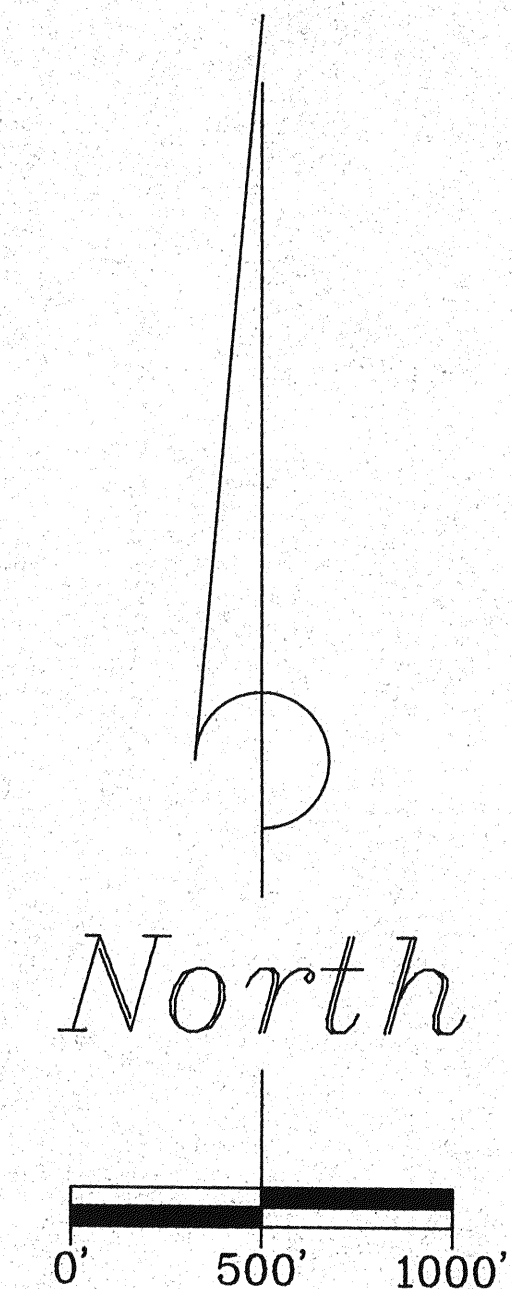


A MAP OF THE FALCON LODGE CLAIMS

Tps. 31 & 32 N., Rs. 47 & 48 E., M.D.M.

LANDER & EUREKA COUNTIES, NEVADA

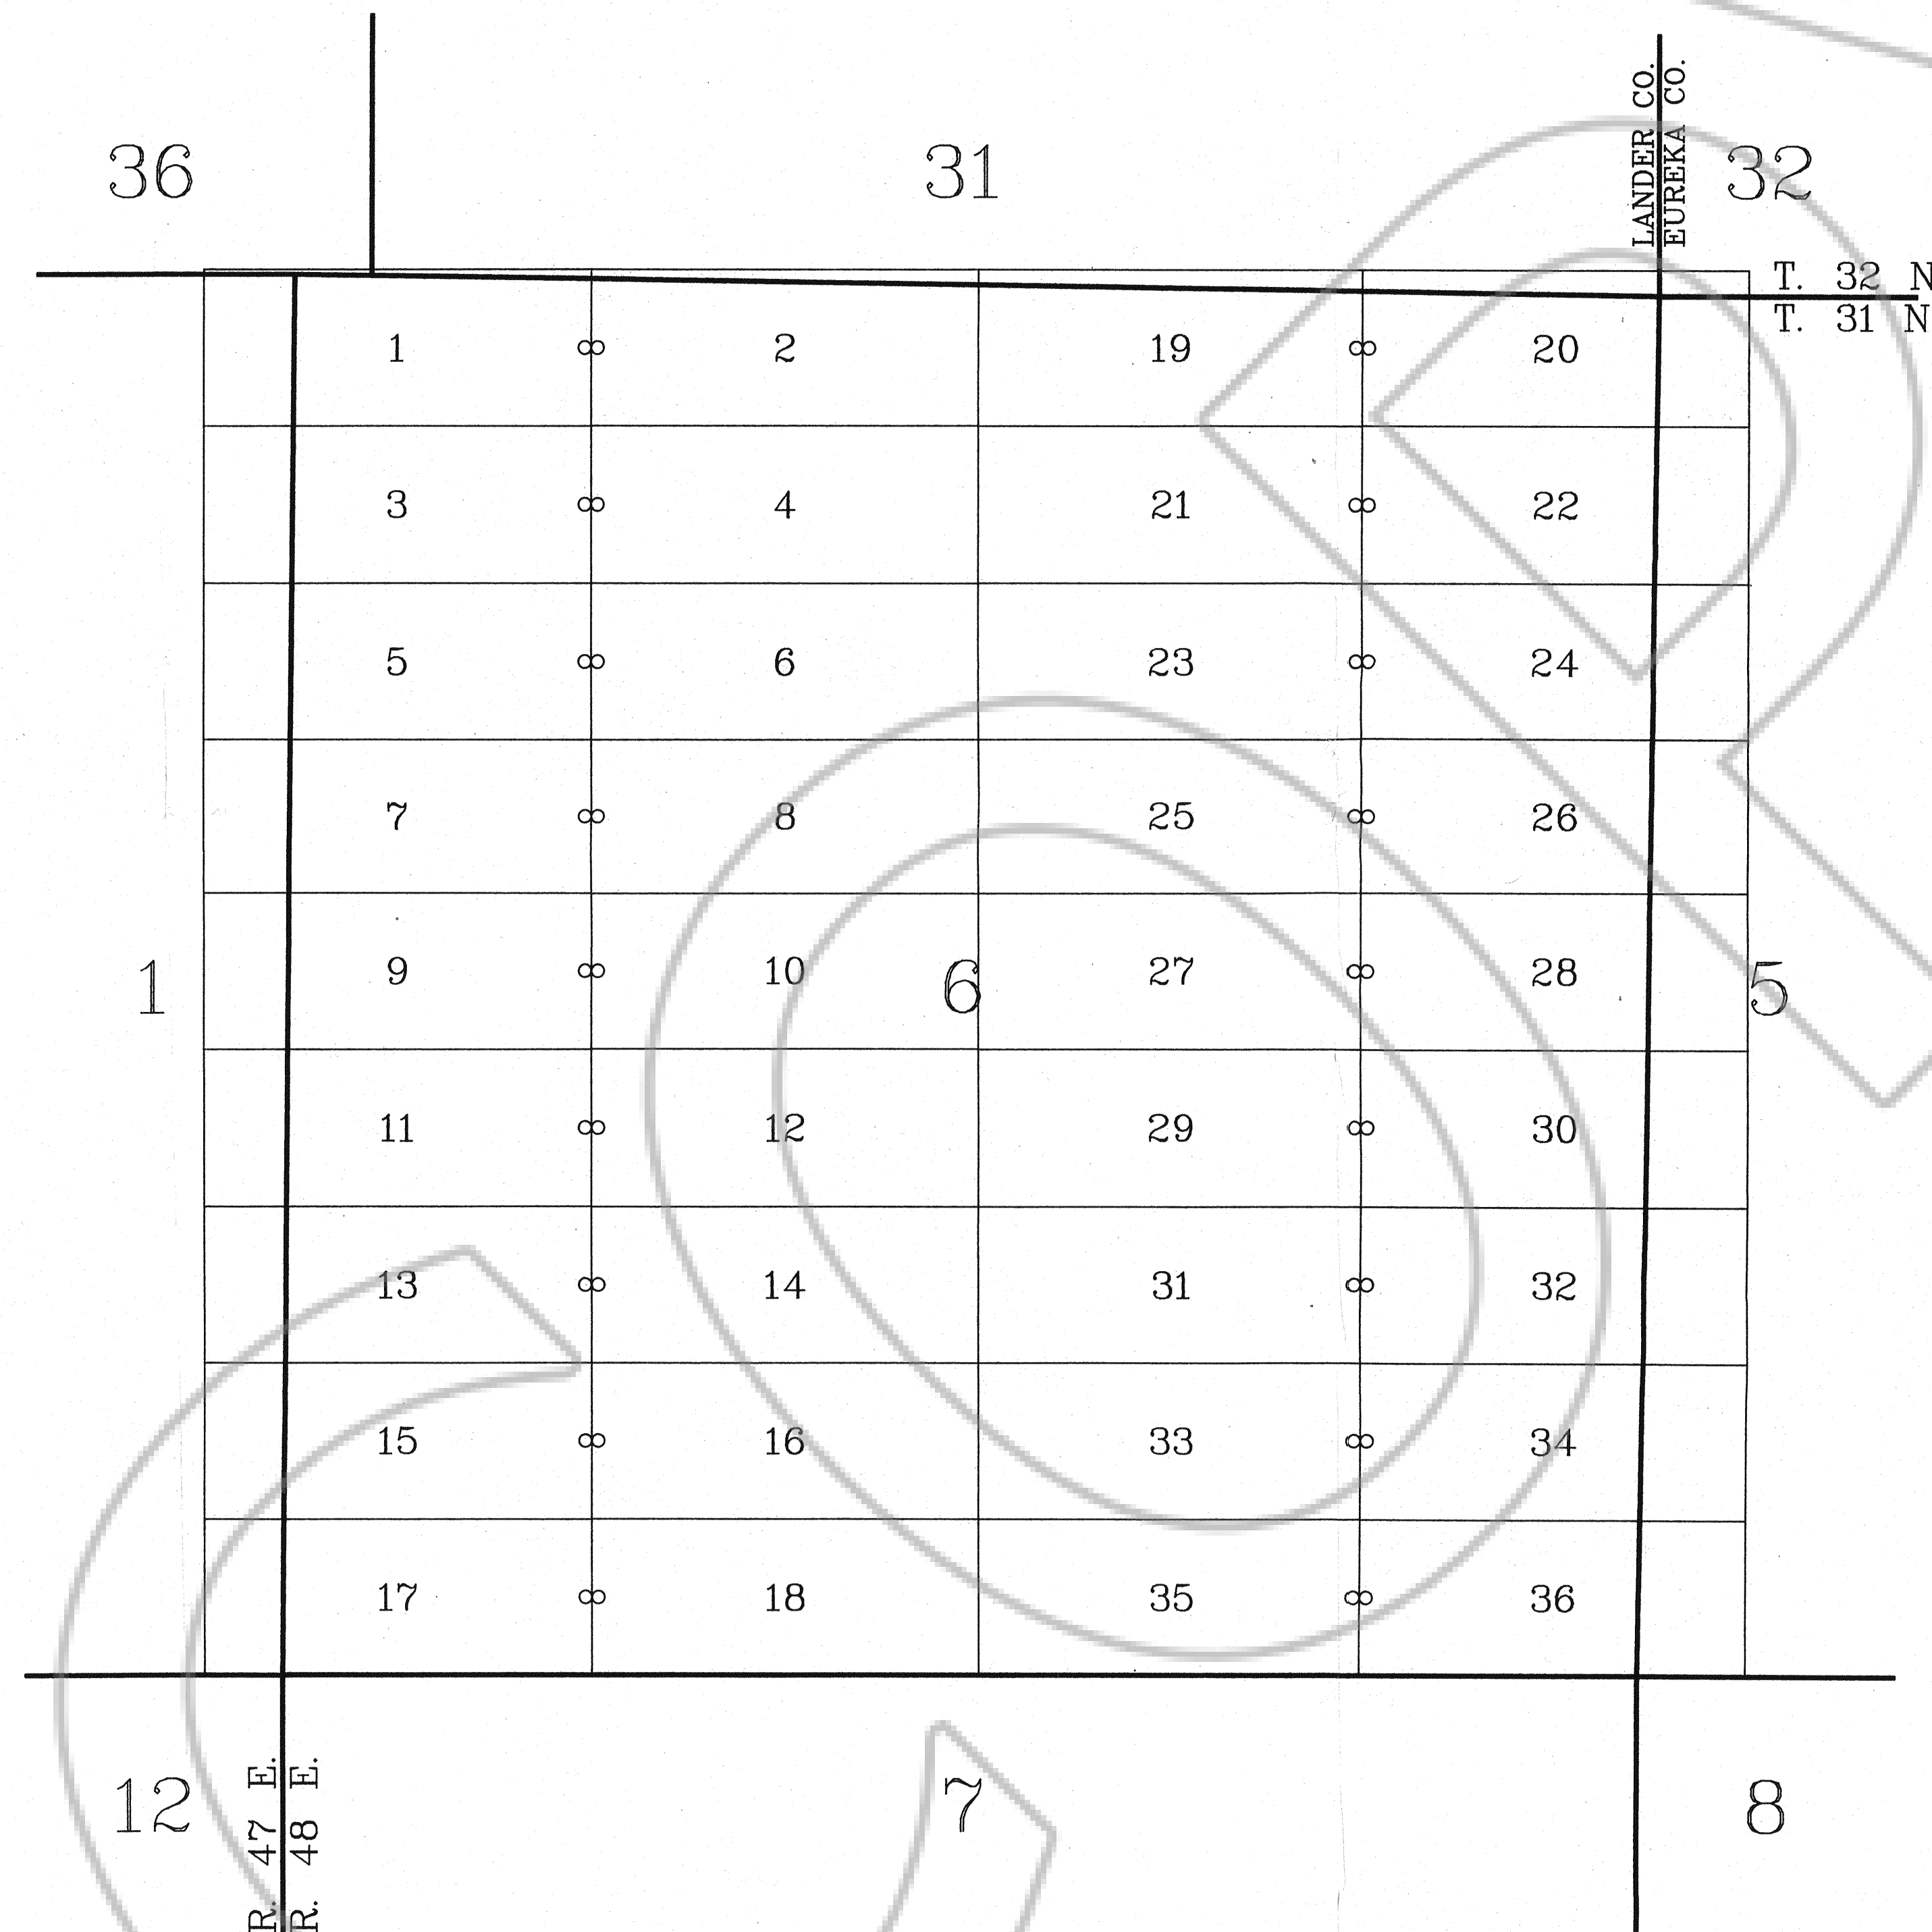

NOTE: All section lines are projected.

NOTE: All corner, location and side center monuments are 4" x 4" x 4' wood posts.

BASIS OF BEARING:
The North line of section 6, T. 31 N., R. 48 E., M.D.M. is assumed to bear N. 89°07'53" W.

TIE: The Northeast corner of FALCON 20 bears North 100 feet and East 349 feet of the NE corner of section 6, T. 31 N., R. 48 E., M.D.M.

DATE OF LOCATION:
FALCON 1 to 36 on August 25, 1991.




FILED AT THE REQUEST OF Gold Fields
on Dec 15, 1991, at 38 mins, past 12 M.
RECORDS OF EUREKA COUNTY, NEVADA M. N. REBALEATI, Recorder
File No. 138229 Fee \$ 135

GOLD FIELDS MINING CO.			
1687 Cole Boulevard Golden, Colorado 80401-3301			
SURVEYED BY	DATE	CHK. BY	E. SCHAAF & ASSOCIATES
R.W.	9-18-91		381 PALMER DRIVE, COLORADO 80418 R.L.S. 12467-U.S. MINERAL SURVEYOR
DRAWN BY	SCALE	ACCT. NO.	
D.H.	1"=500'	9148L12A	SHEET 1 OF 3

A MAP OF THE FALCON LODGE CLAIMS

Tps. 31 & 32 N., R. 48 E., M.D.M.

EUREKA COUNTY, NEVADA

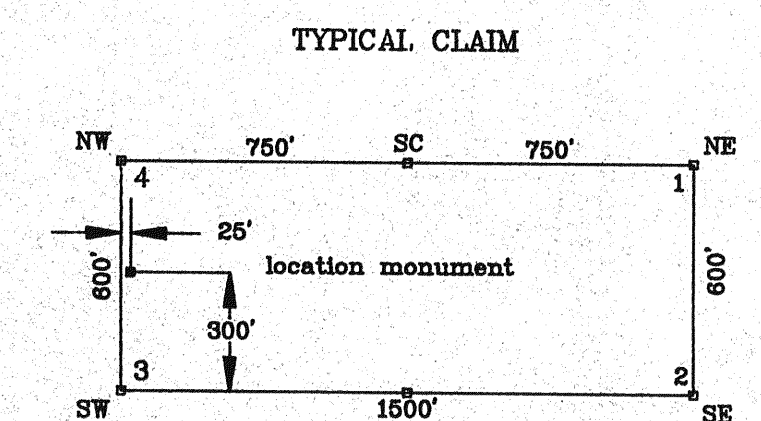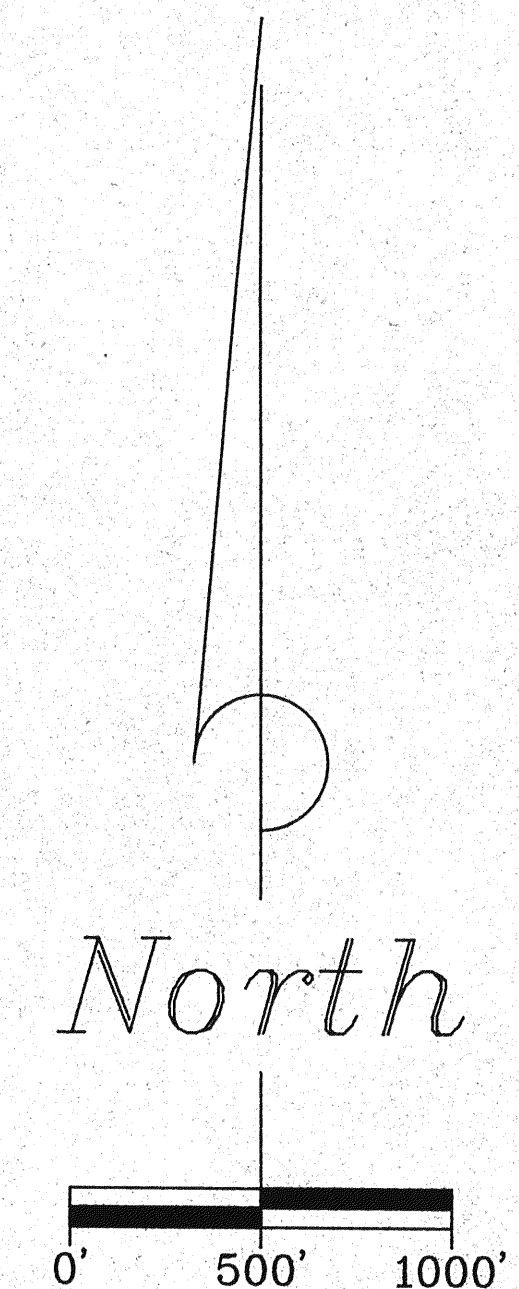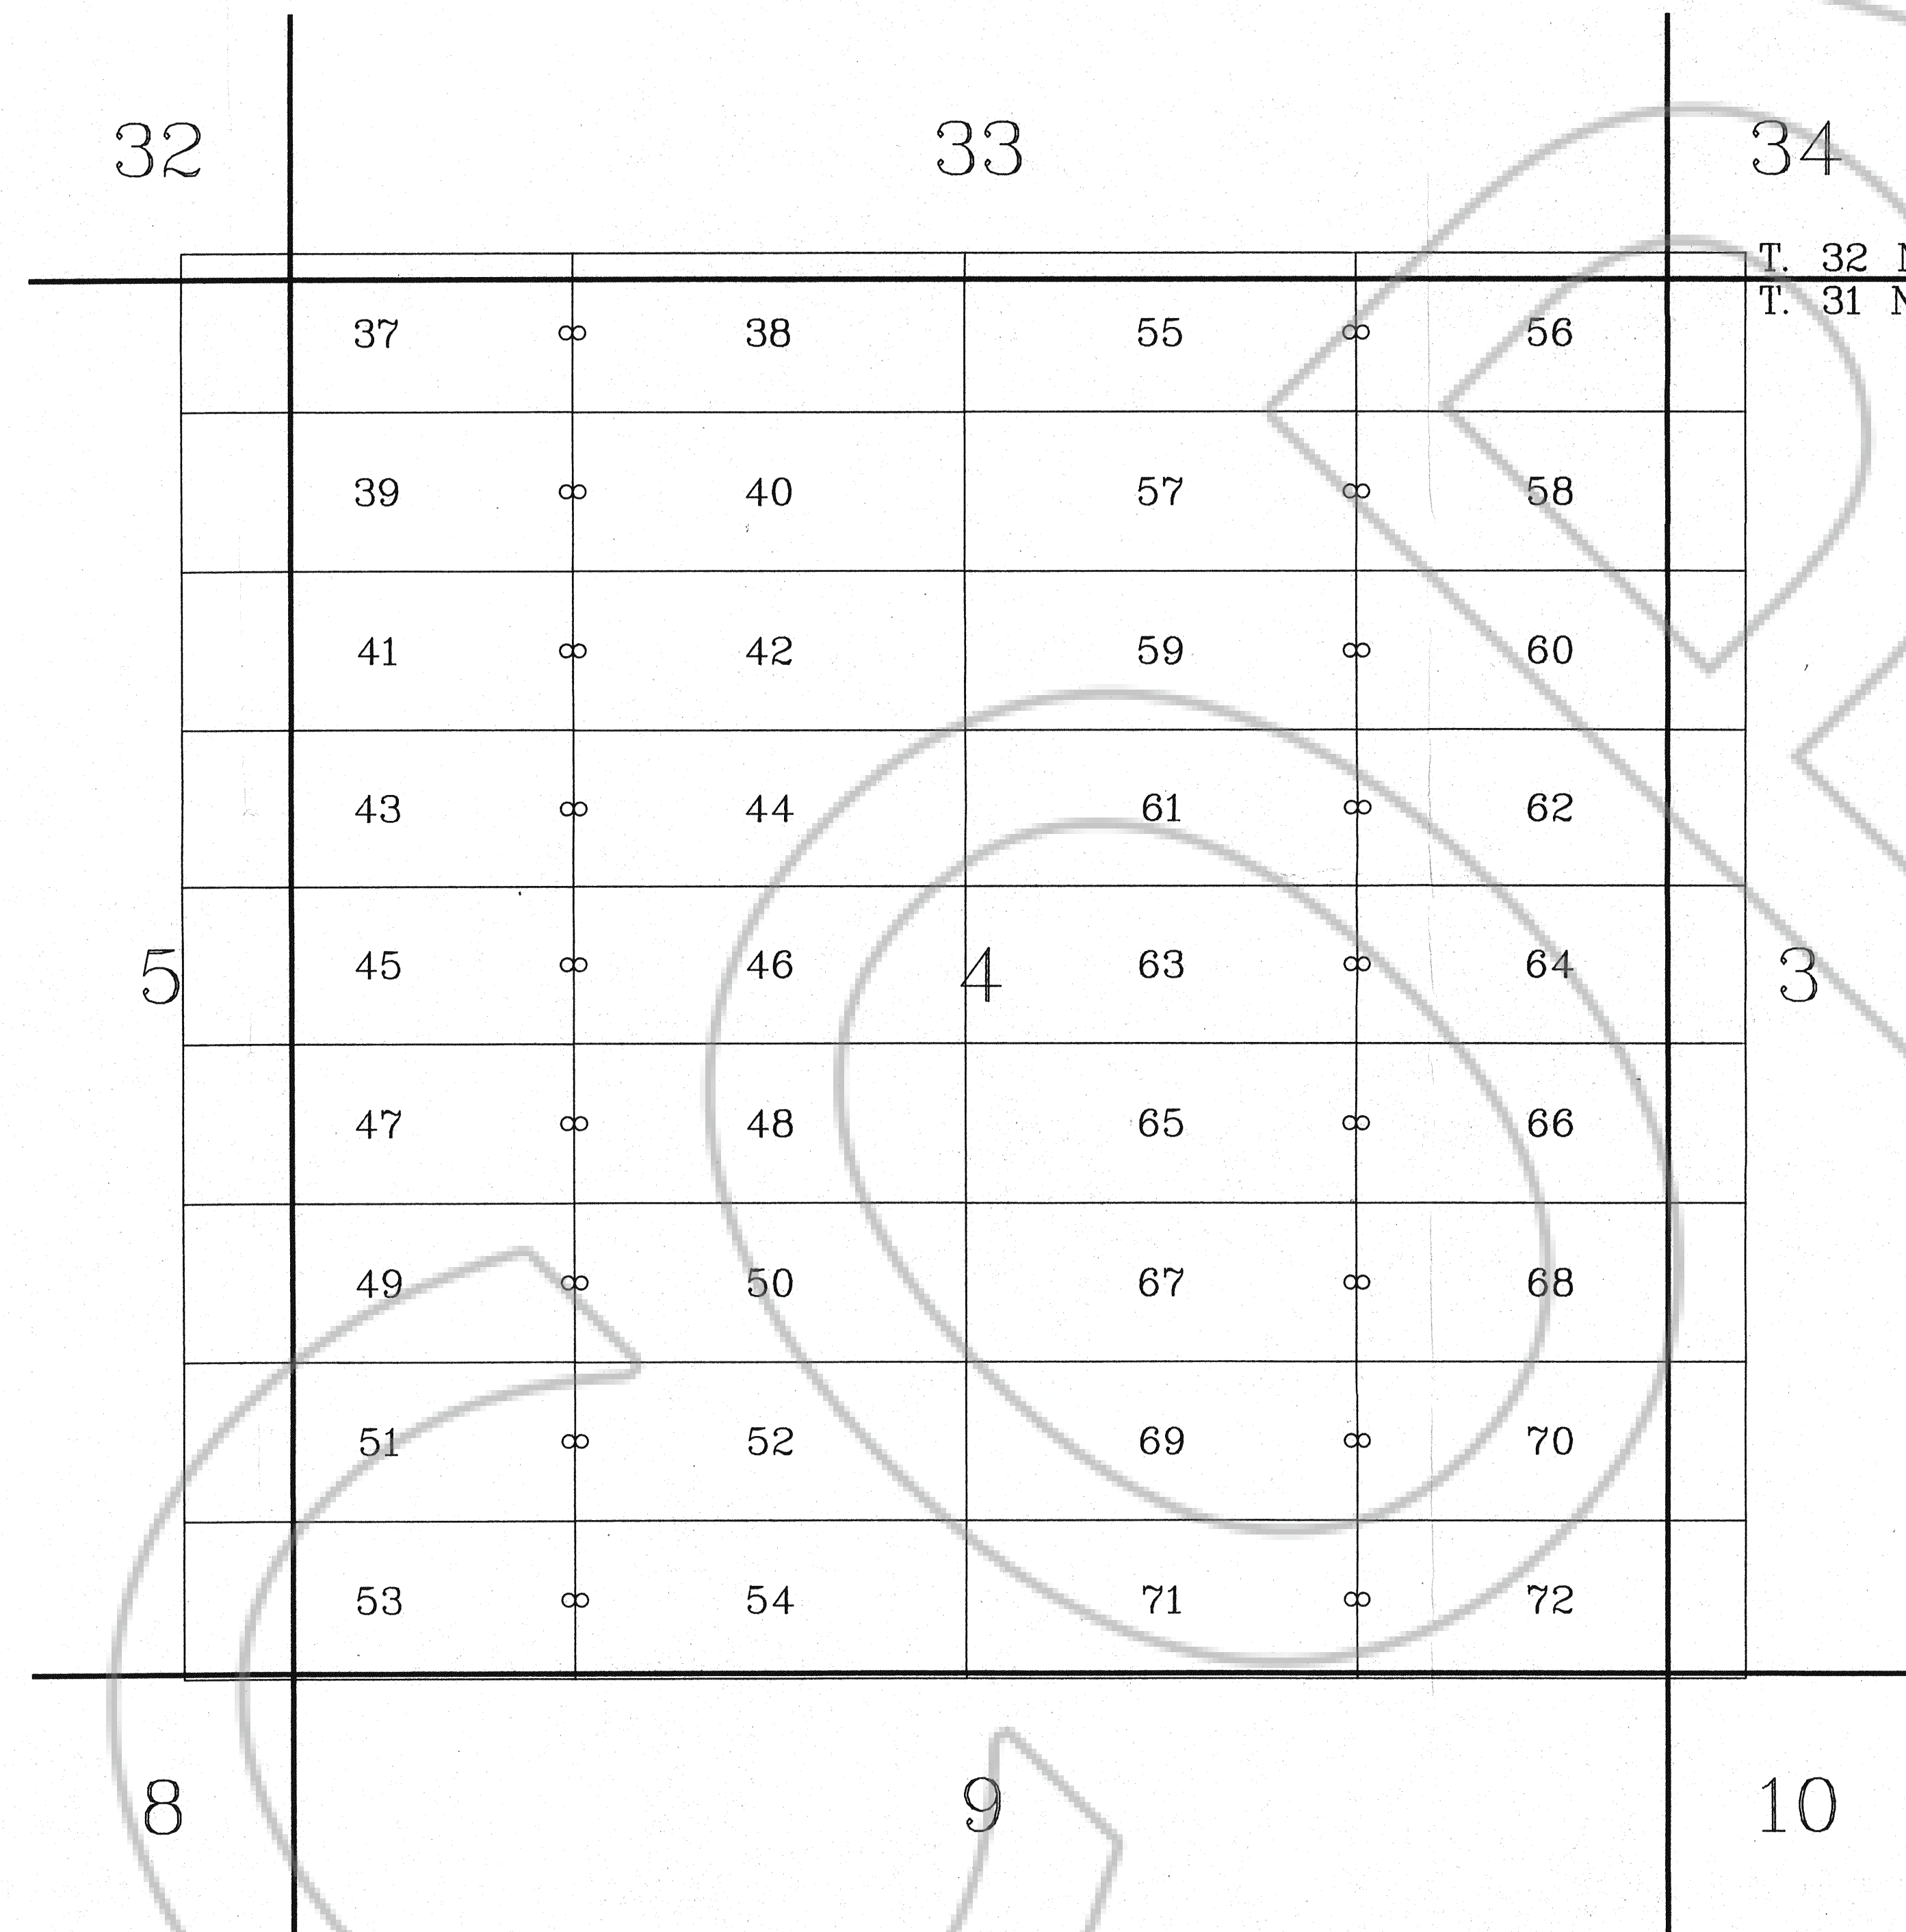

NOTE: All section lines are projected.

NOTE: All corner, location and side center monuments are 4" x 4" x 4" wood posts.

BASIS OF BEARING:
The South line of section 4, T. 31 N., R. 48 E., M.D.M. is assumed to bear East and West.

TIE: The Northeast corner of FALCON 72 bears North 580 feet and East 300 feet of the SE corner of section 4, T. 31 N., R. 48 E., M.D.M.

DATE OF LOCATION:
FALCON 37 to 72 on August 28, 1991.



FILED AT THE REQUEST OF *Gold Fields*
on *Oct 15* 19 *91*, at *58* mins, post *1p*
RECORDS OF EUREKA COUNTY, NEVADA M. N. REBALEATI
File No. *138229* fee \$ *540*

GOLD FIELDS MINING CO.	
1687 Cole Boulevard Golden, Colorado 80401-3301	
SURVEYED BY R.W.	DATE 9-17-91
DRAWN BY D.H.	SCALE 1"=500'
CHKD. BY E. SCHAAF & ASSOCIATES	ACCT. NO. 9148L12B
SHEET 2 OF 3	


A MAP OF THE FALCON LODGE CLAIMS

T. 31 N., R. 48 E., M.D.M.

LANDER & EUREKA COUNTIES, NEVADA

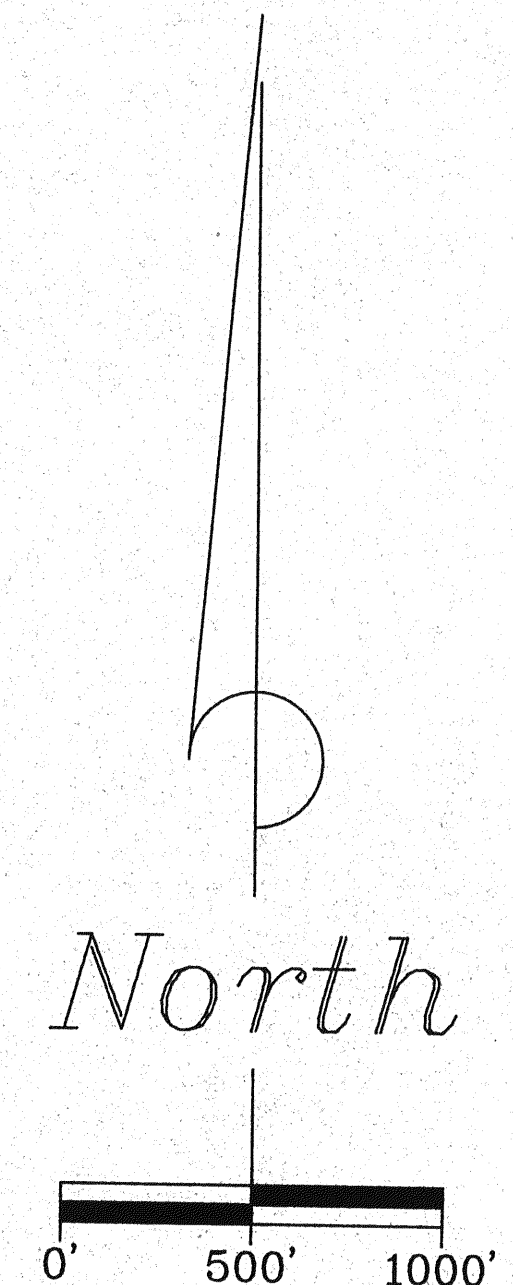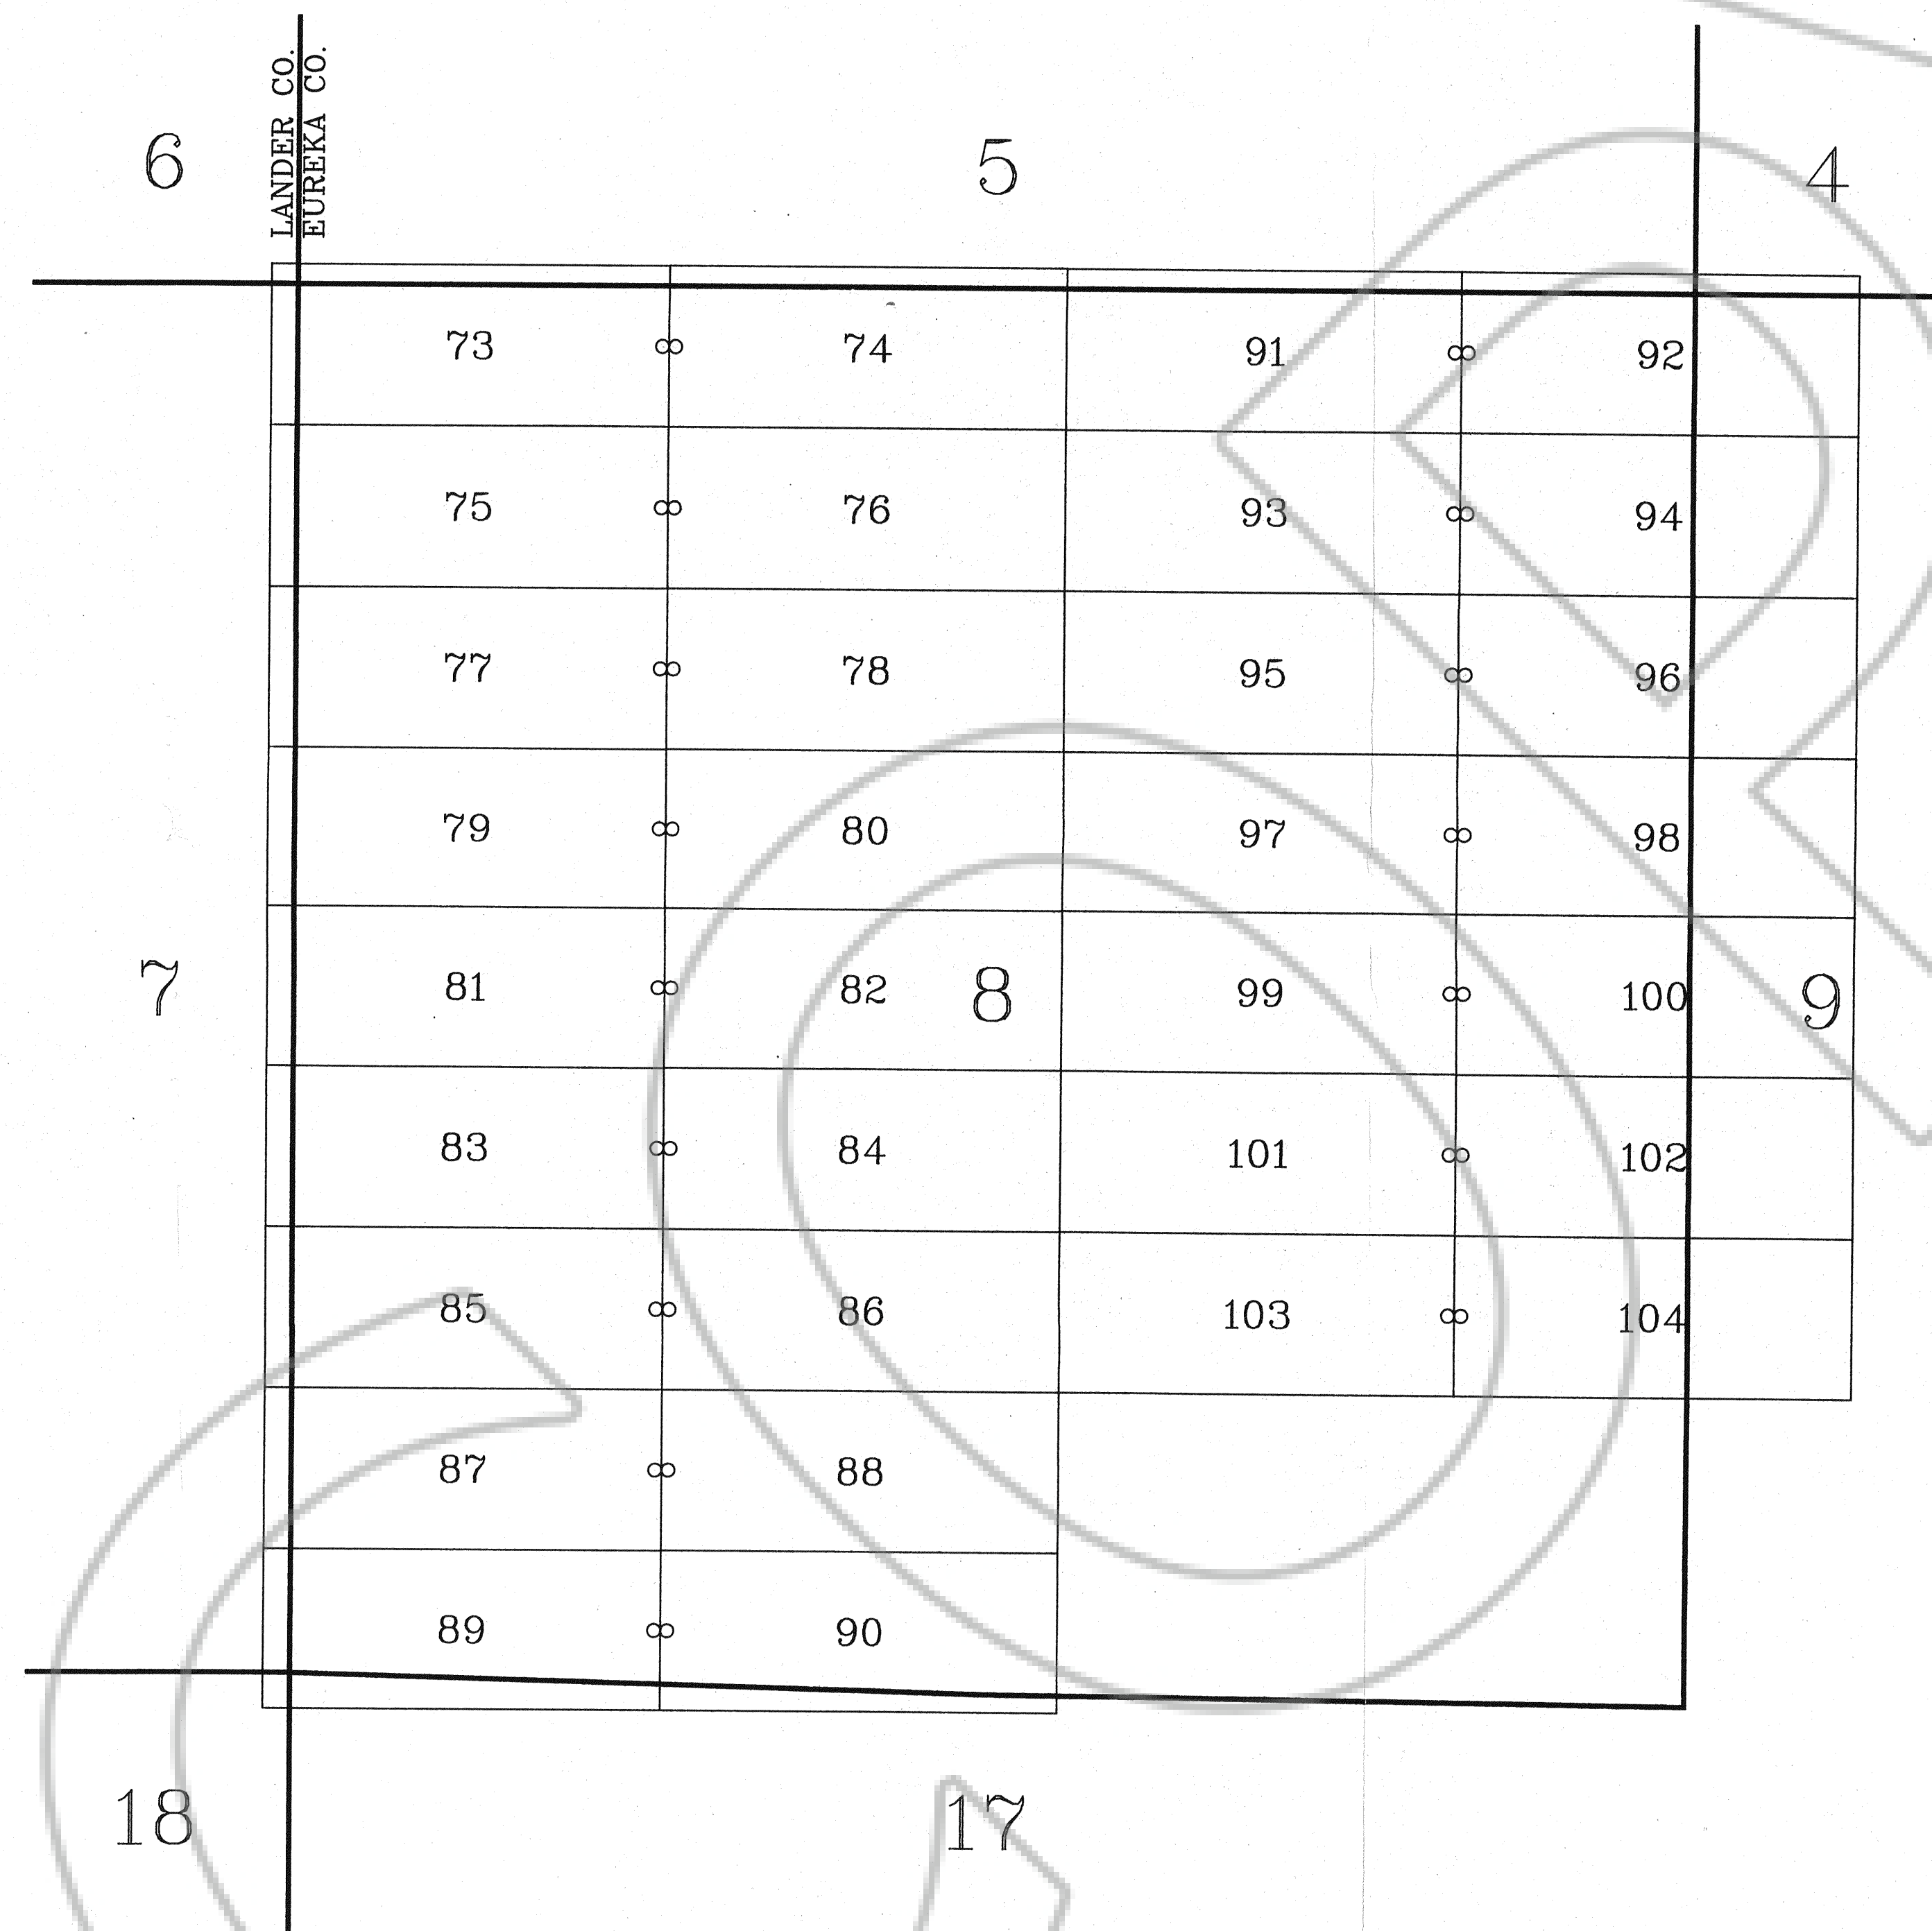

TYPICAL CLAIM

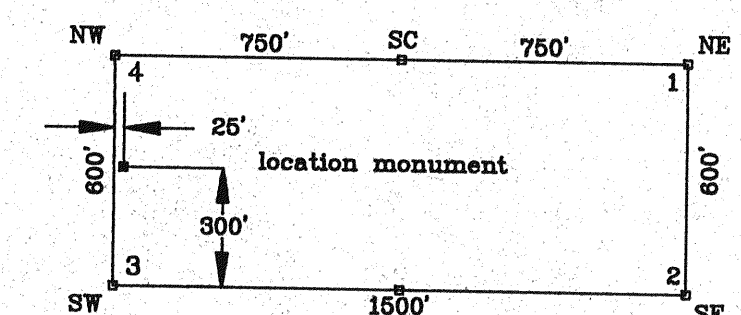

NOTE: All section lines are projected.

NOTE: All corner, location and side center monuments are 4" x 4" x 4" wood posts.

BASIS OF BEARING:
The South line of the SW 1/4 of section 8, T. 31 N., R. 48 E., is assumed to bear S. 88°31'35" E.

TIE: The Northeast corner of FALCON 89 bears North 465 feet and East 1398 feet of the SW corner of section 4, T. 31 N., R. 48 E., M.D.M.

DATE OF LOCATION:
FALCON 73 to 104 on August 27, 1991.

FILED AT THE REQUEST OF *Gold Fields*
on *Oct 15* 1991, at *58* MINES, DIST. *10* M.
RECORDS OF EUREKA COUNTY, NEVADA M. N. REBALEATI, RECORDER
File No. *188229* Fee \$ *480*

GOLD FIELDS MINING CO.	
1687 Cole Boulevard Golden, Colorado 80401-3301	
SURVEYED BY R.W.	DATE 9-18-91
DRAWN BY D.H.	SCALE 1"=500'
E. SCHAAF & ASSOCIATES 301 PALMER DELTA, COLORADO 81416 R.L.S. 18467-U.S. MINERAL SURVEYOR ACCT. NO. 9148L12C	
SHEET 3 OF 3	