



Legend

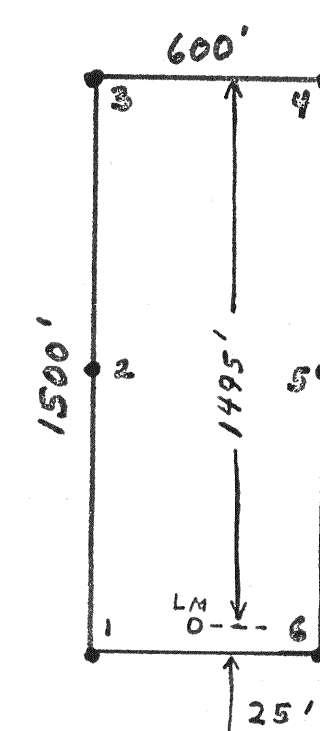

Typical P.A. Claim

Location Monument may be at Either End of Claim.

- PVC Pipe claim Corner
- PVC Pipe Location Monument
- ◆ Section Corner
- Section Line

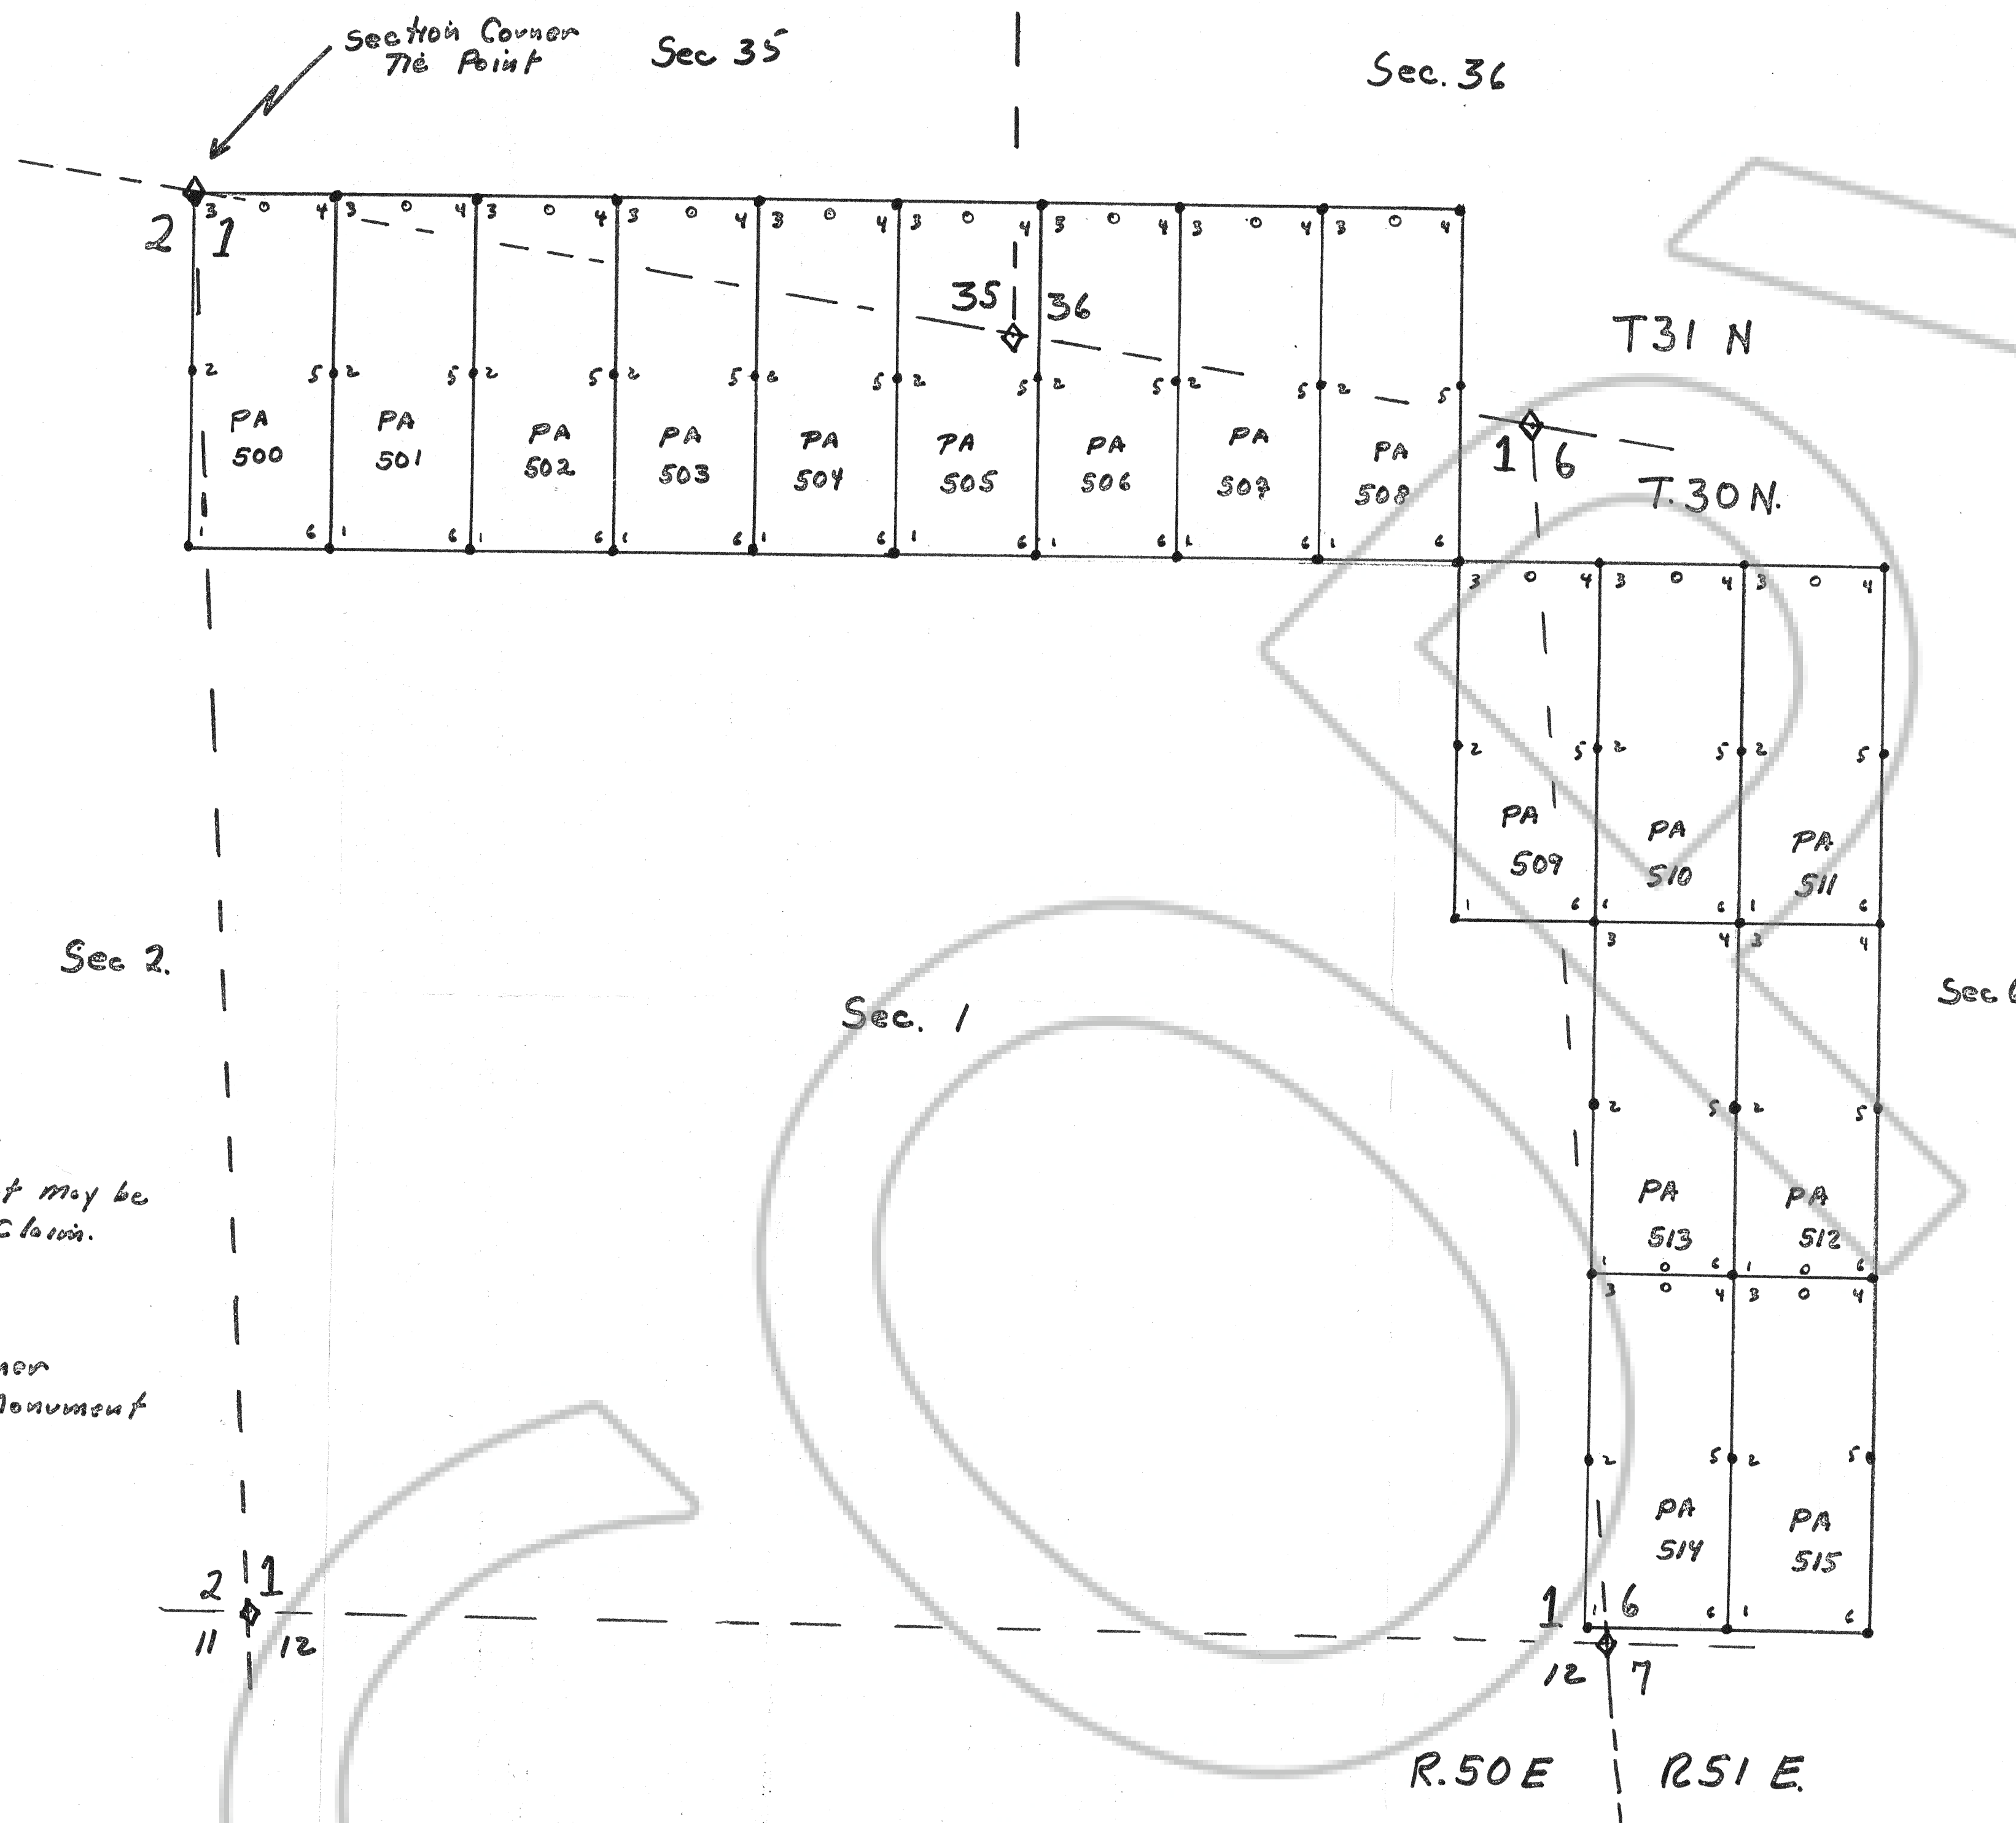

True North

Scale 1" = 500'



Owner and Locator

Phillip A. Davis
1565 - 3300 E. St. #131-9
Battle Mountain, Nevada 89820

Location Date

October 22, 1991

FILED AT THE REQUEST OF Phillip Davis
on Oct 25, 1991, at 9 mins, past 12 M.
RECORDS OF EUREKA COUNTY, NEVADA M. N. REBALEATI, Recorder
File No. 138339 Fee \$ 240

Map of Lode Mining Claims
PA 500 through PA 515

by
PHILLIP A. DAVIS

in
An Unknown Mining District
Secs. 35+36 T. 31 N. R. 50 E. Secs 1+2
T. 30 N, R. 50 E + Sec. 6 T. 30 N. R. 51 E.

Eureka County, Nevada

138339