
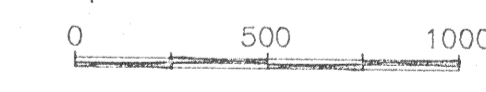
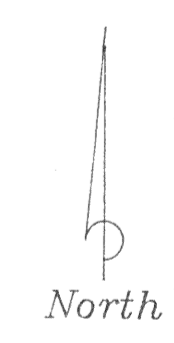


LOCATED IN SECTIONS 33,34 T.24N.,R.49E.  
SECTIONS 2,3, T.23 1/2N.,R.49E.  
EUREKA COUNTY, NEVADA

LOCATED BY: TONKIN SPRINGS VENTURE LIMITED PARTNERSHIP  
P.O. BOX 557  
EUREKA, NEVADA 89316

TIE POINT: NW CORNER SECTION 2, T.23 1/2N., R.49E. MDB&M

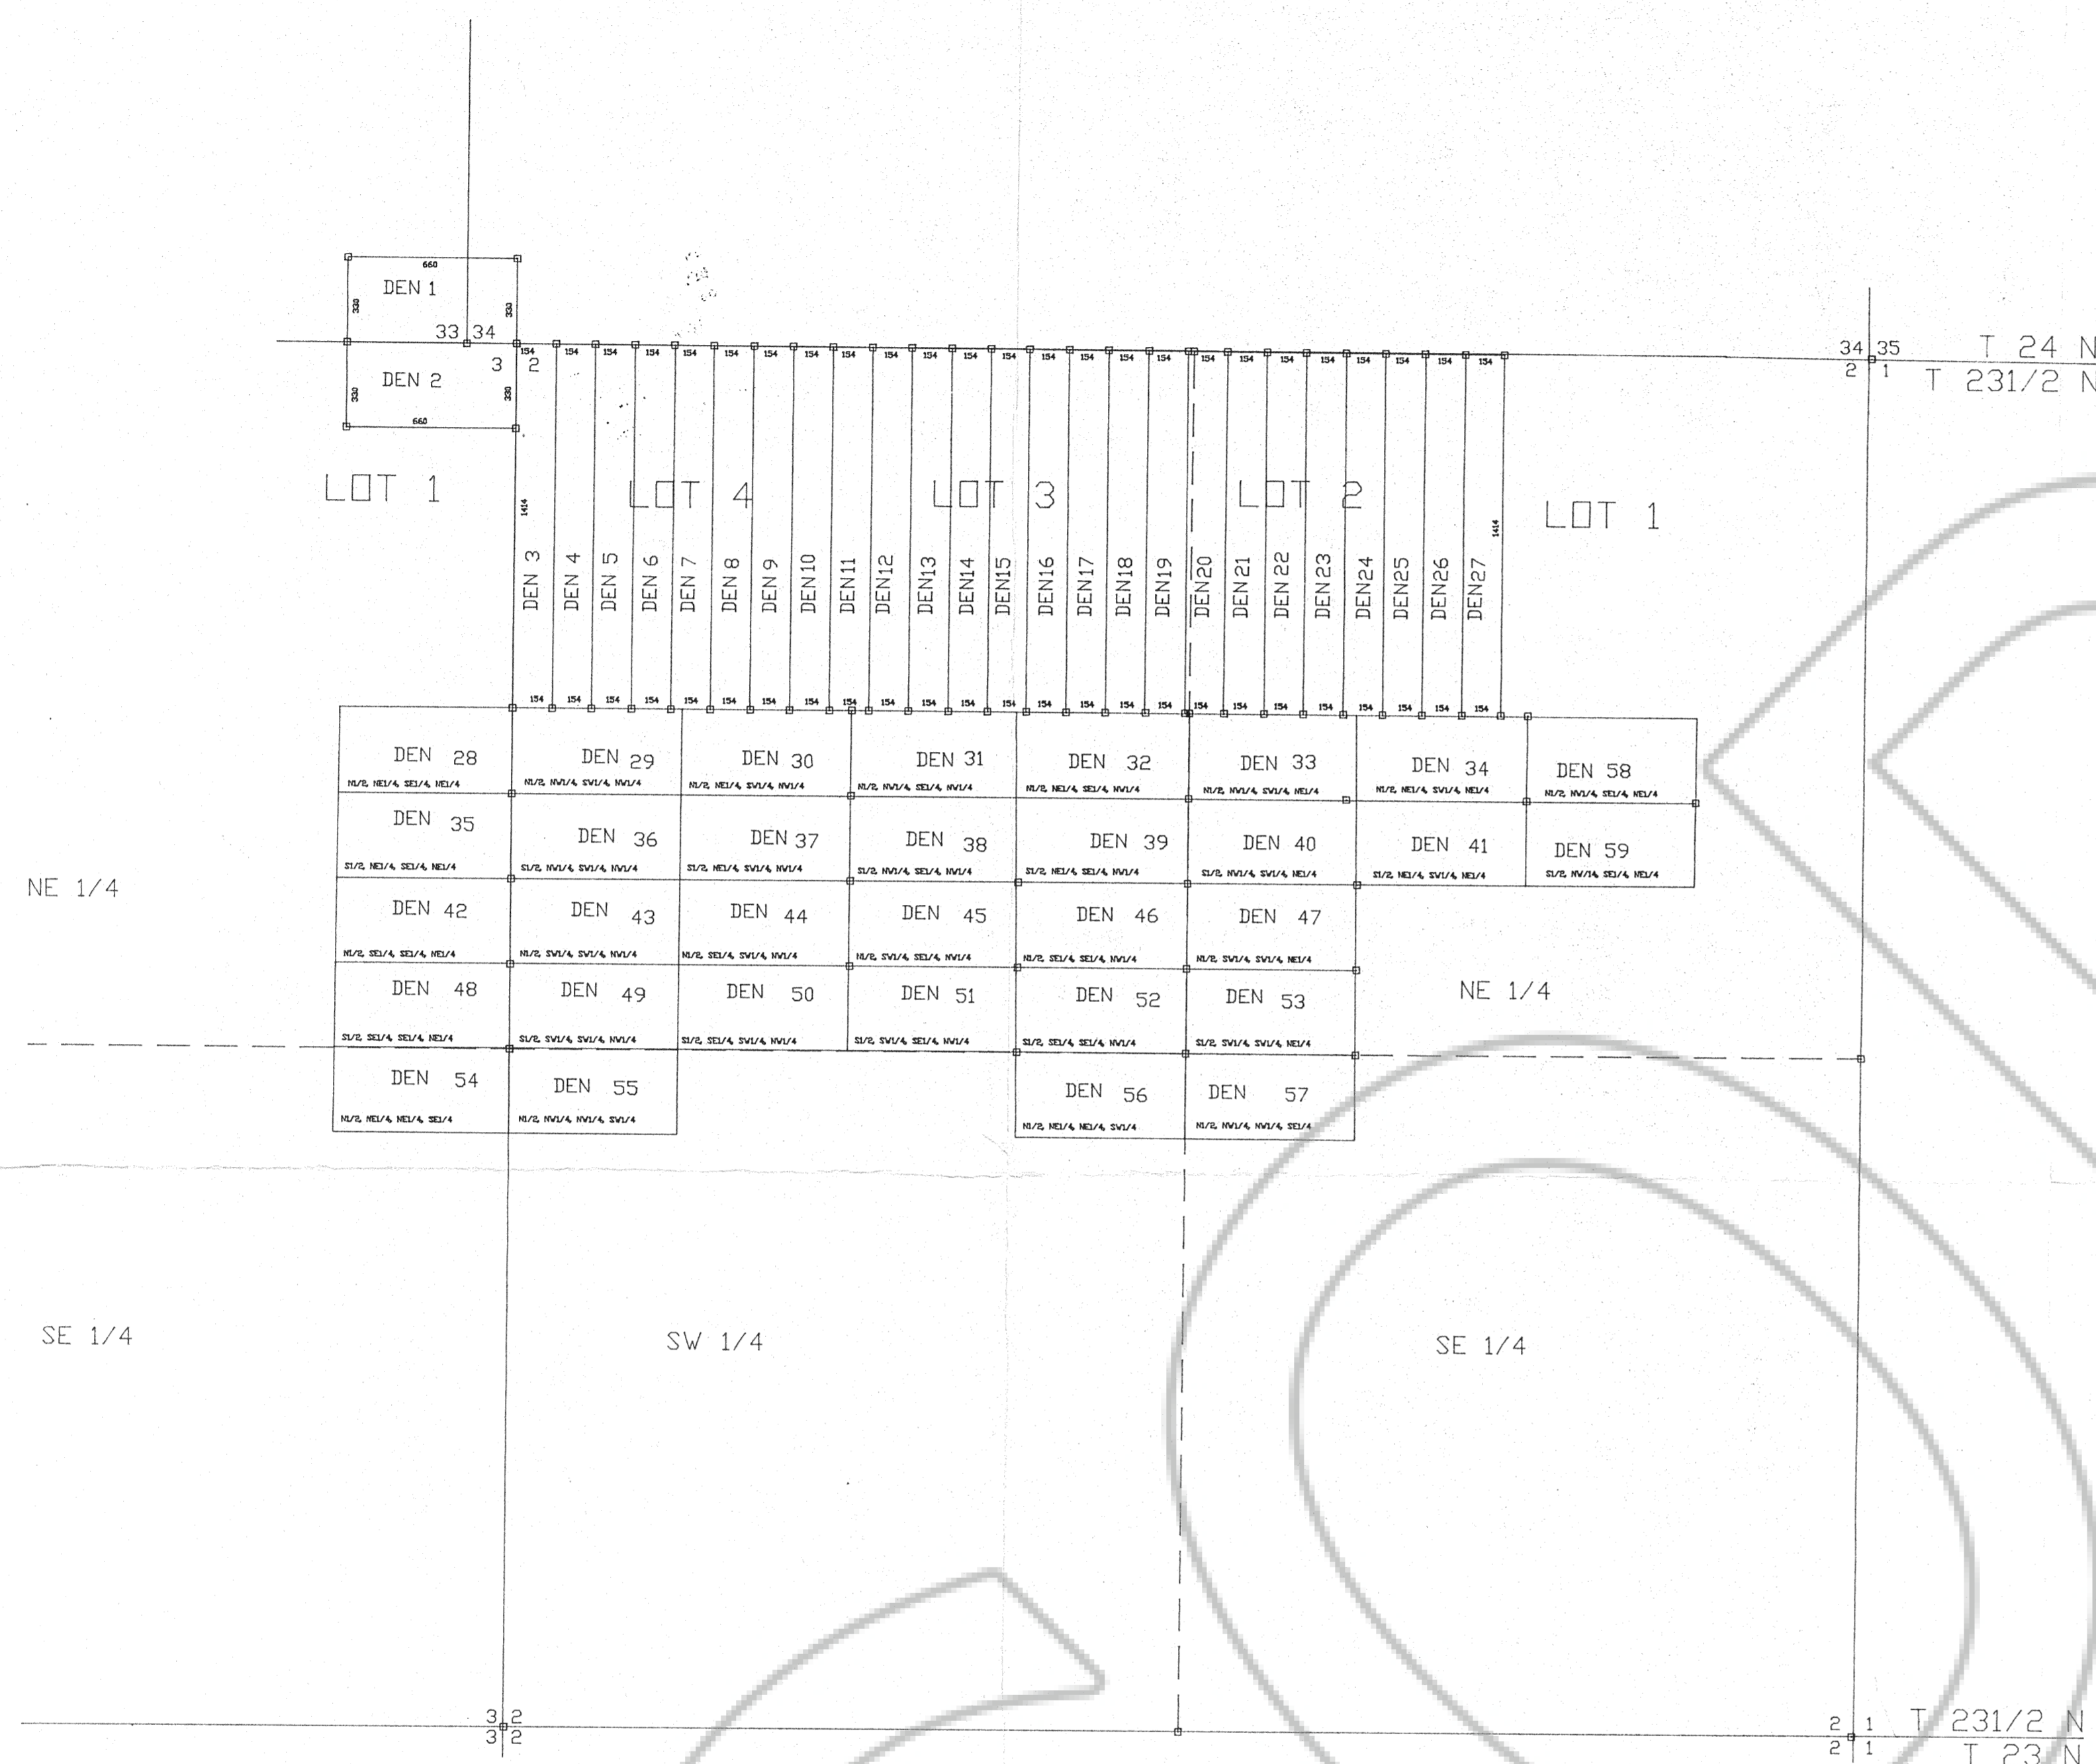

Scale

DEN MILLSITE  
CLAIM MAP

TONKIN SPRINGS  
EUREKA COUNTY, NEVADA

FILED AT THE REQUEST OF *Tonkin Springs*  
on *Dec 18 1991*, at *27* mins, past *4:04*  
RECORDS OF EUREKA COUNTY, NEVADA M. N. REBALEATI, Recorder  
File No. 138626 Fee \$ 885

TONKIN SPRINGS  
VENTURE  
LIMITED PARTNERSHIP

FILED AT THE REQUEST OF *Tonkin Springs*  
on *Dec 18 1991*, at *27* mins, past *4:04*  
RECORDS OF EUREKA COUNTY, NEVADA M. N. REBALEATI, Recorder  
File No. 138626 Fee \$ 885