



LOCATED IN: SECTION 34, T.24N., R.49E., MDB&M
EUREKA COUNTY, NEVADA

LOCATED BY: TONKIN SPRINGS VENTURE LIMITED PARTNERSHIP
P.O. BOX 557
EUREKA, NEVADA 89316



TIE POINT: N/W CORNER OF SECTION 2, T.23 1/2N., R.49E., MDB&M
EUREKA COUNTY, NEVADA

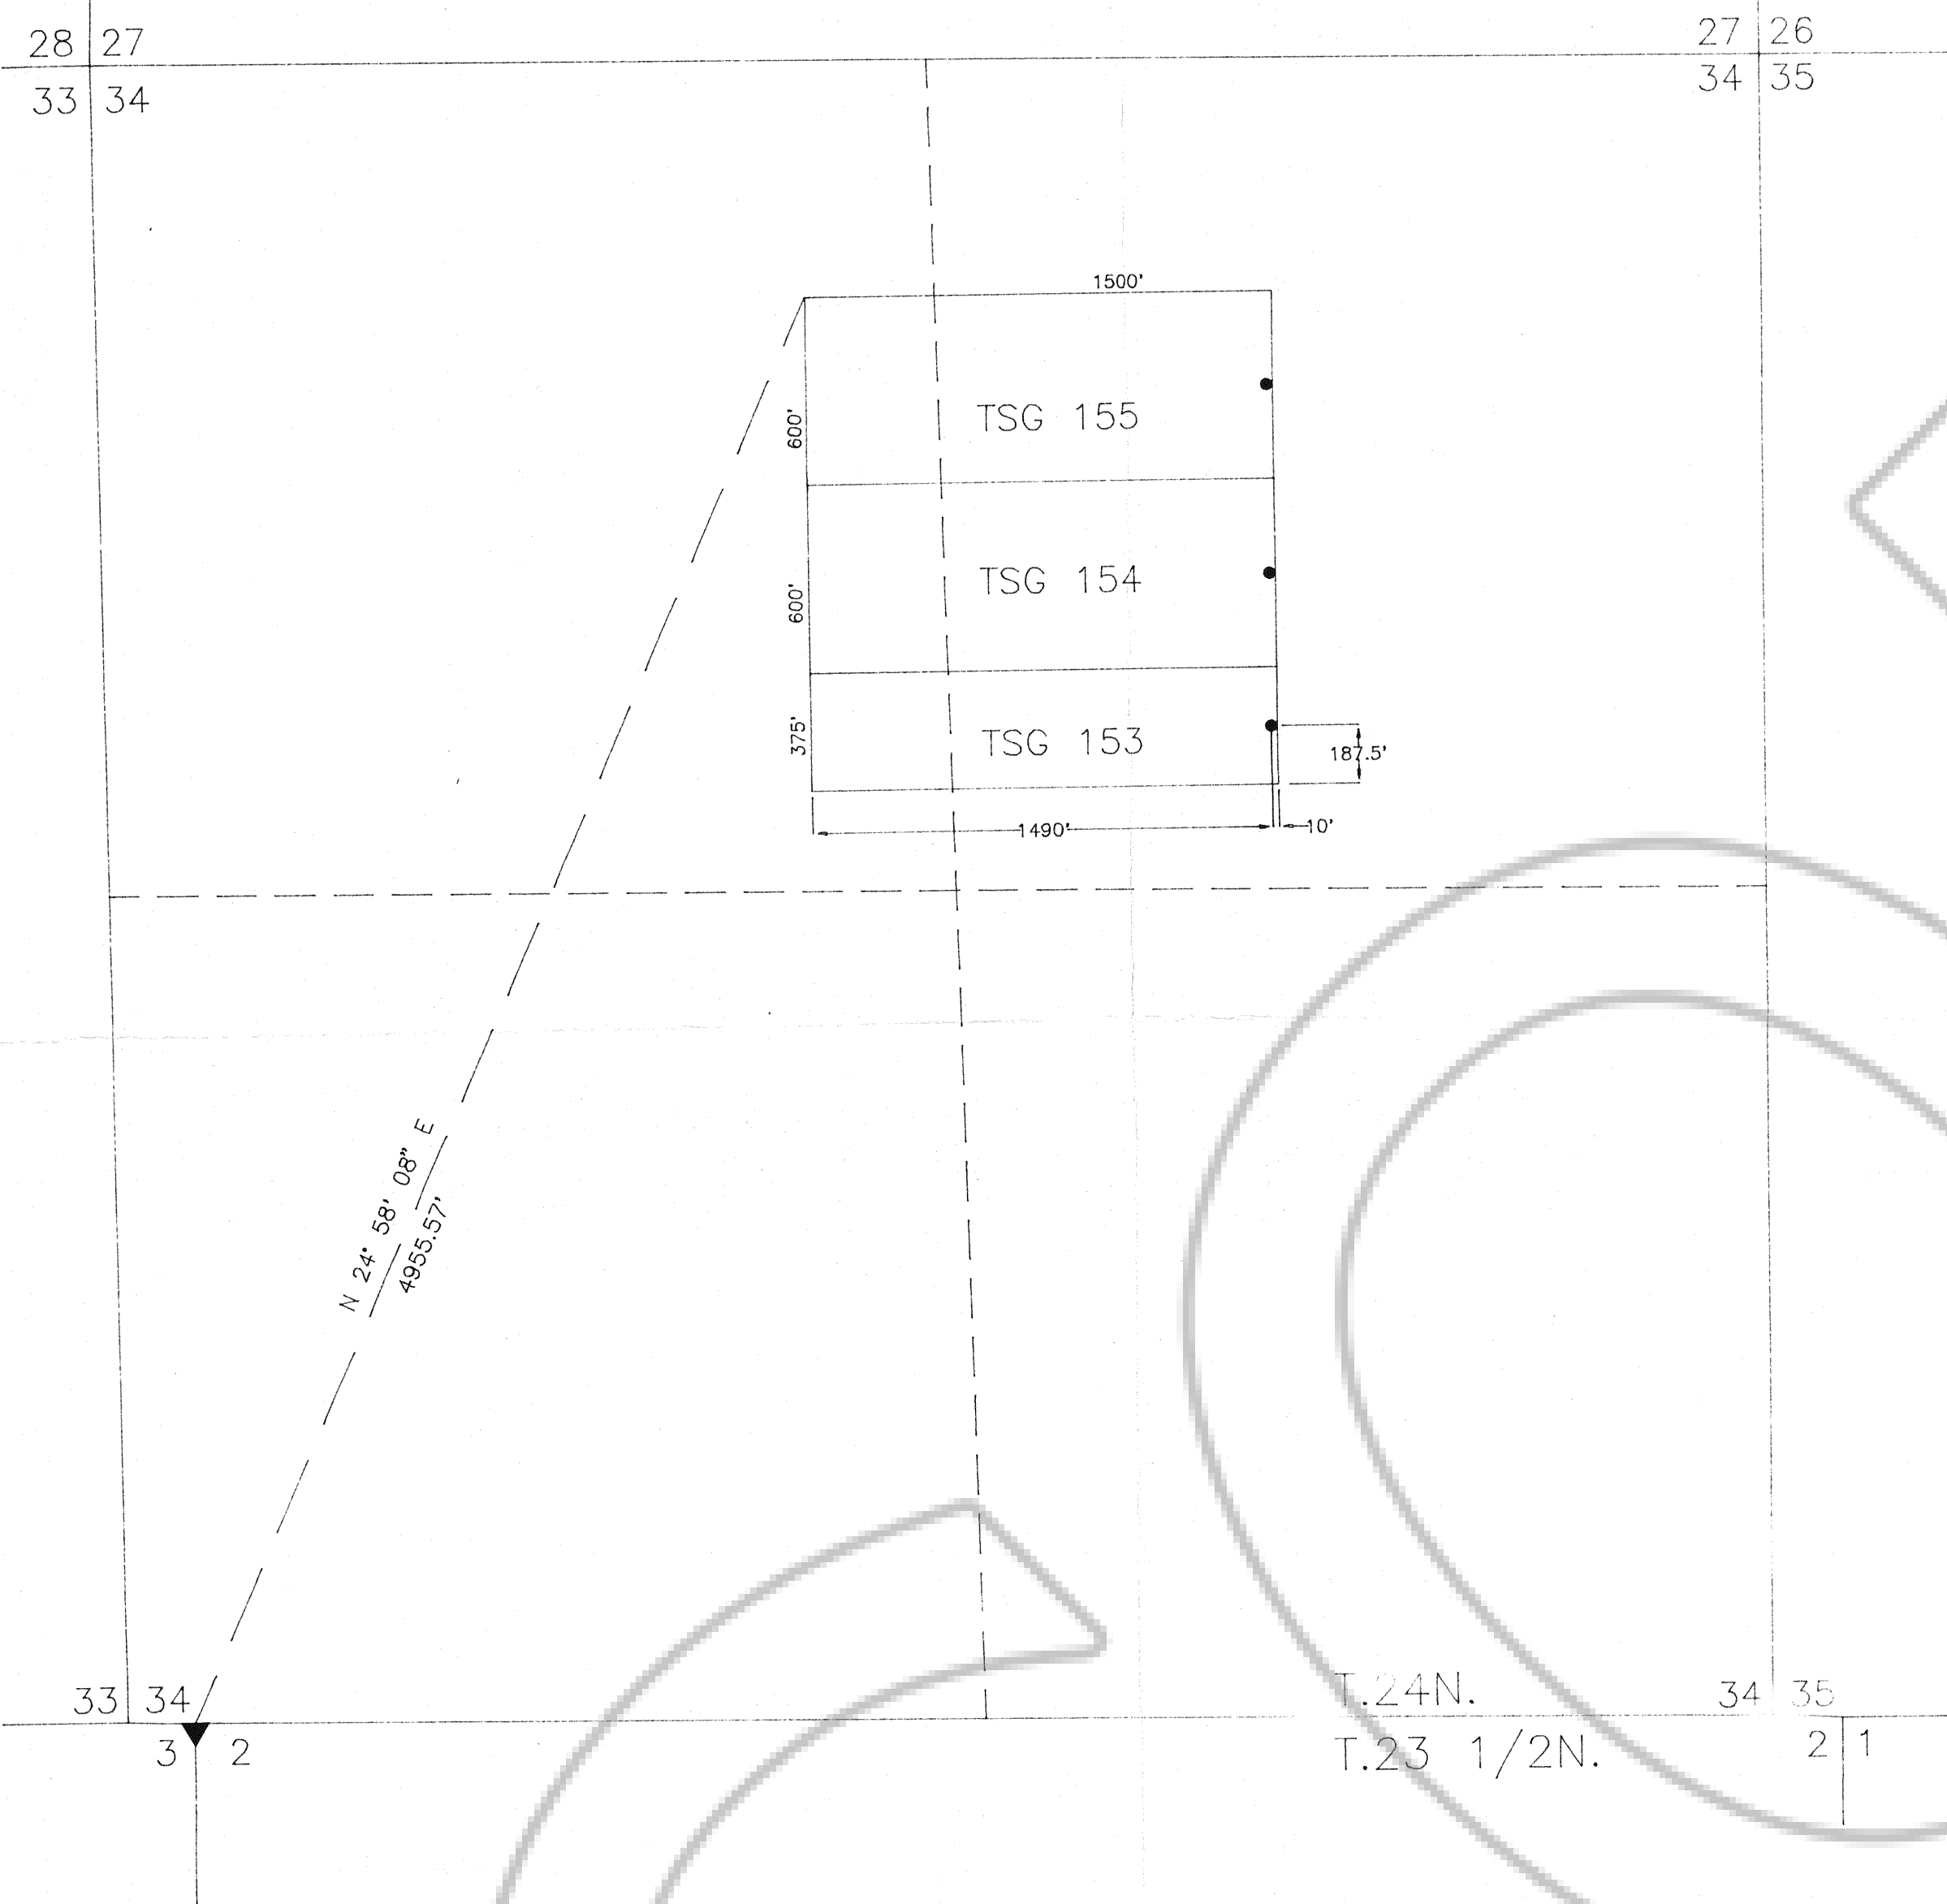

TYPICAL CLAIM

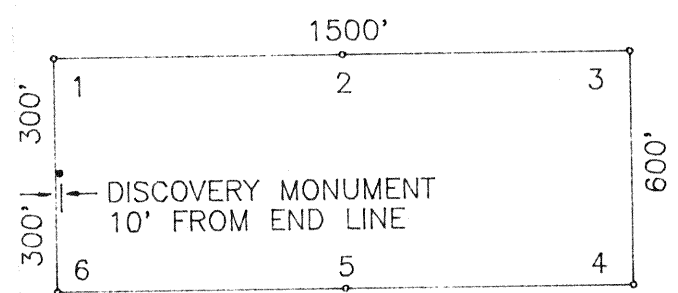

RECORDED
INDEXED

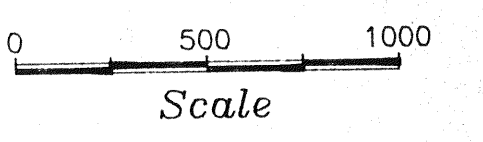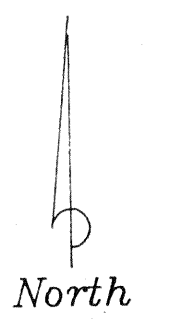

TSC 153,154,155
CLAIM MAP

TONKIN SPRINGS
EUREKA, NEVADA

DATE: 10/91 DRAWN BY: HJE

TONKIN SPRINGS
VENTURE
LIMITED PARTNERSHIP

FILED AT THE REQUEST OF Tonkin Springs
on Dec 13 1991 at 37 mins. past 4 p.m.
RECORDS OF EUREKA COUNTY, NEVADA M. N. REBALEATI Recorder
File No. 138636 Fee \$ 15.00