
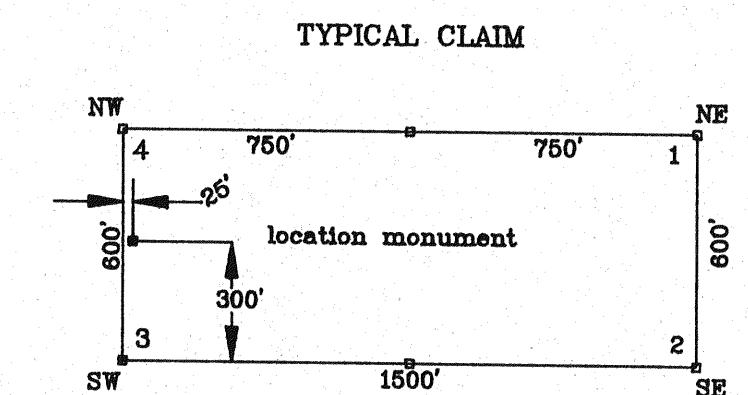
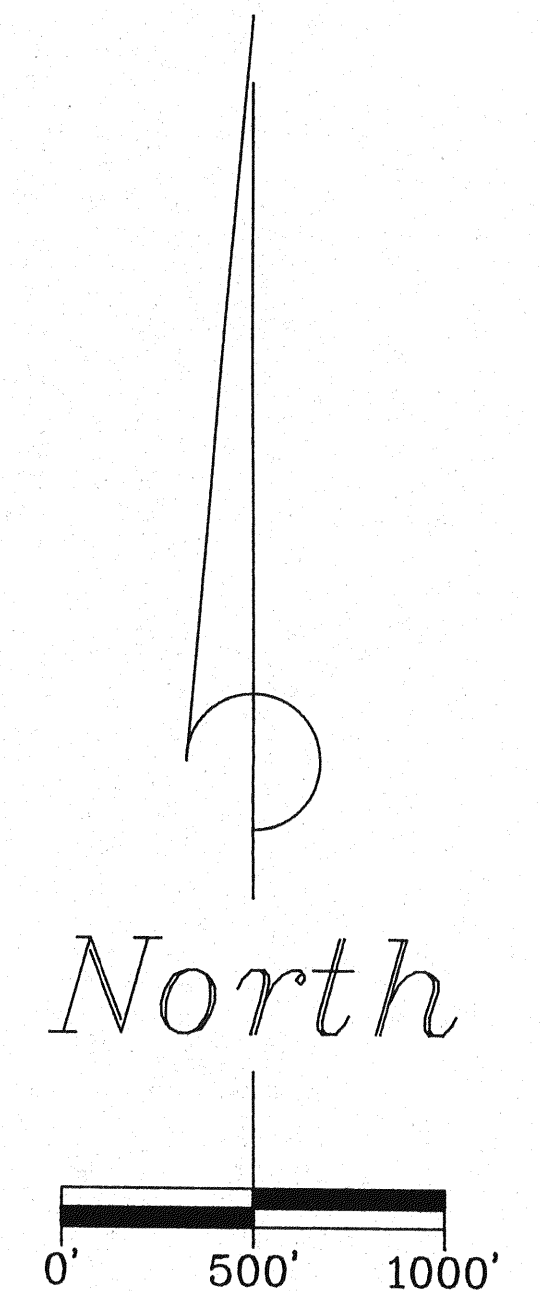


A MAP OF THE DEREK LODE CLAIMS
T. 31 N., R. 48 E., M.D.M.
EUREKA COUNTY, NEVADA

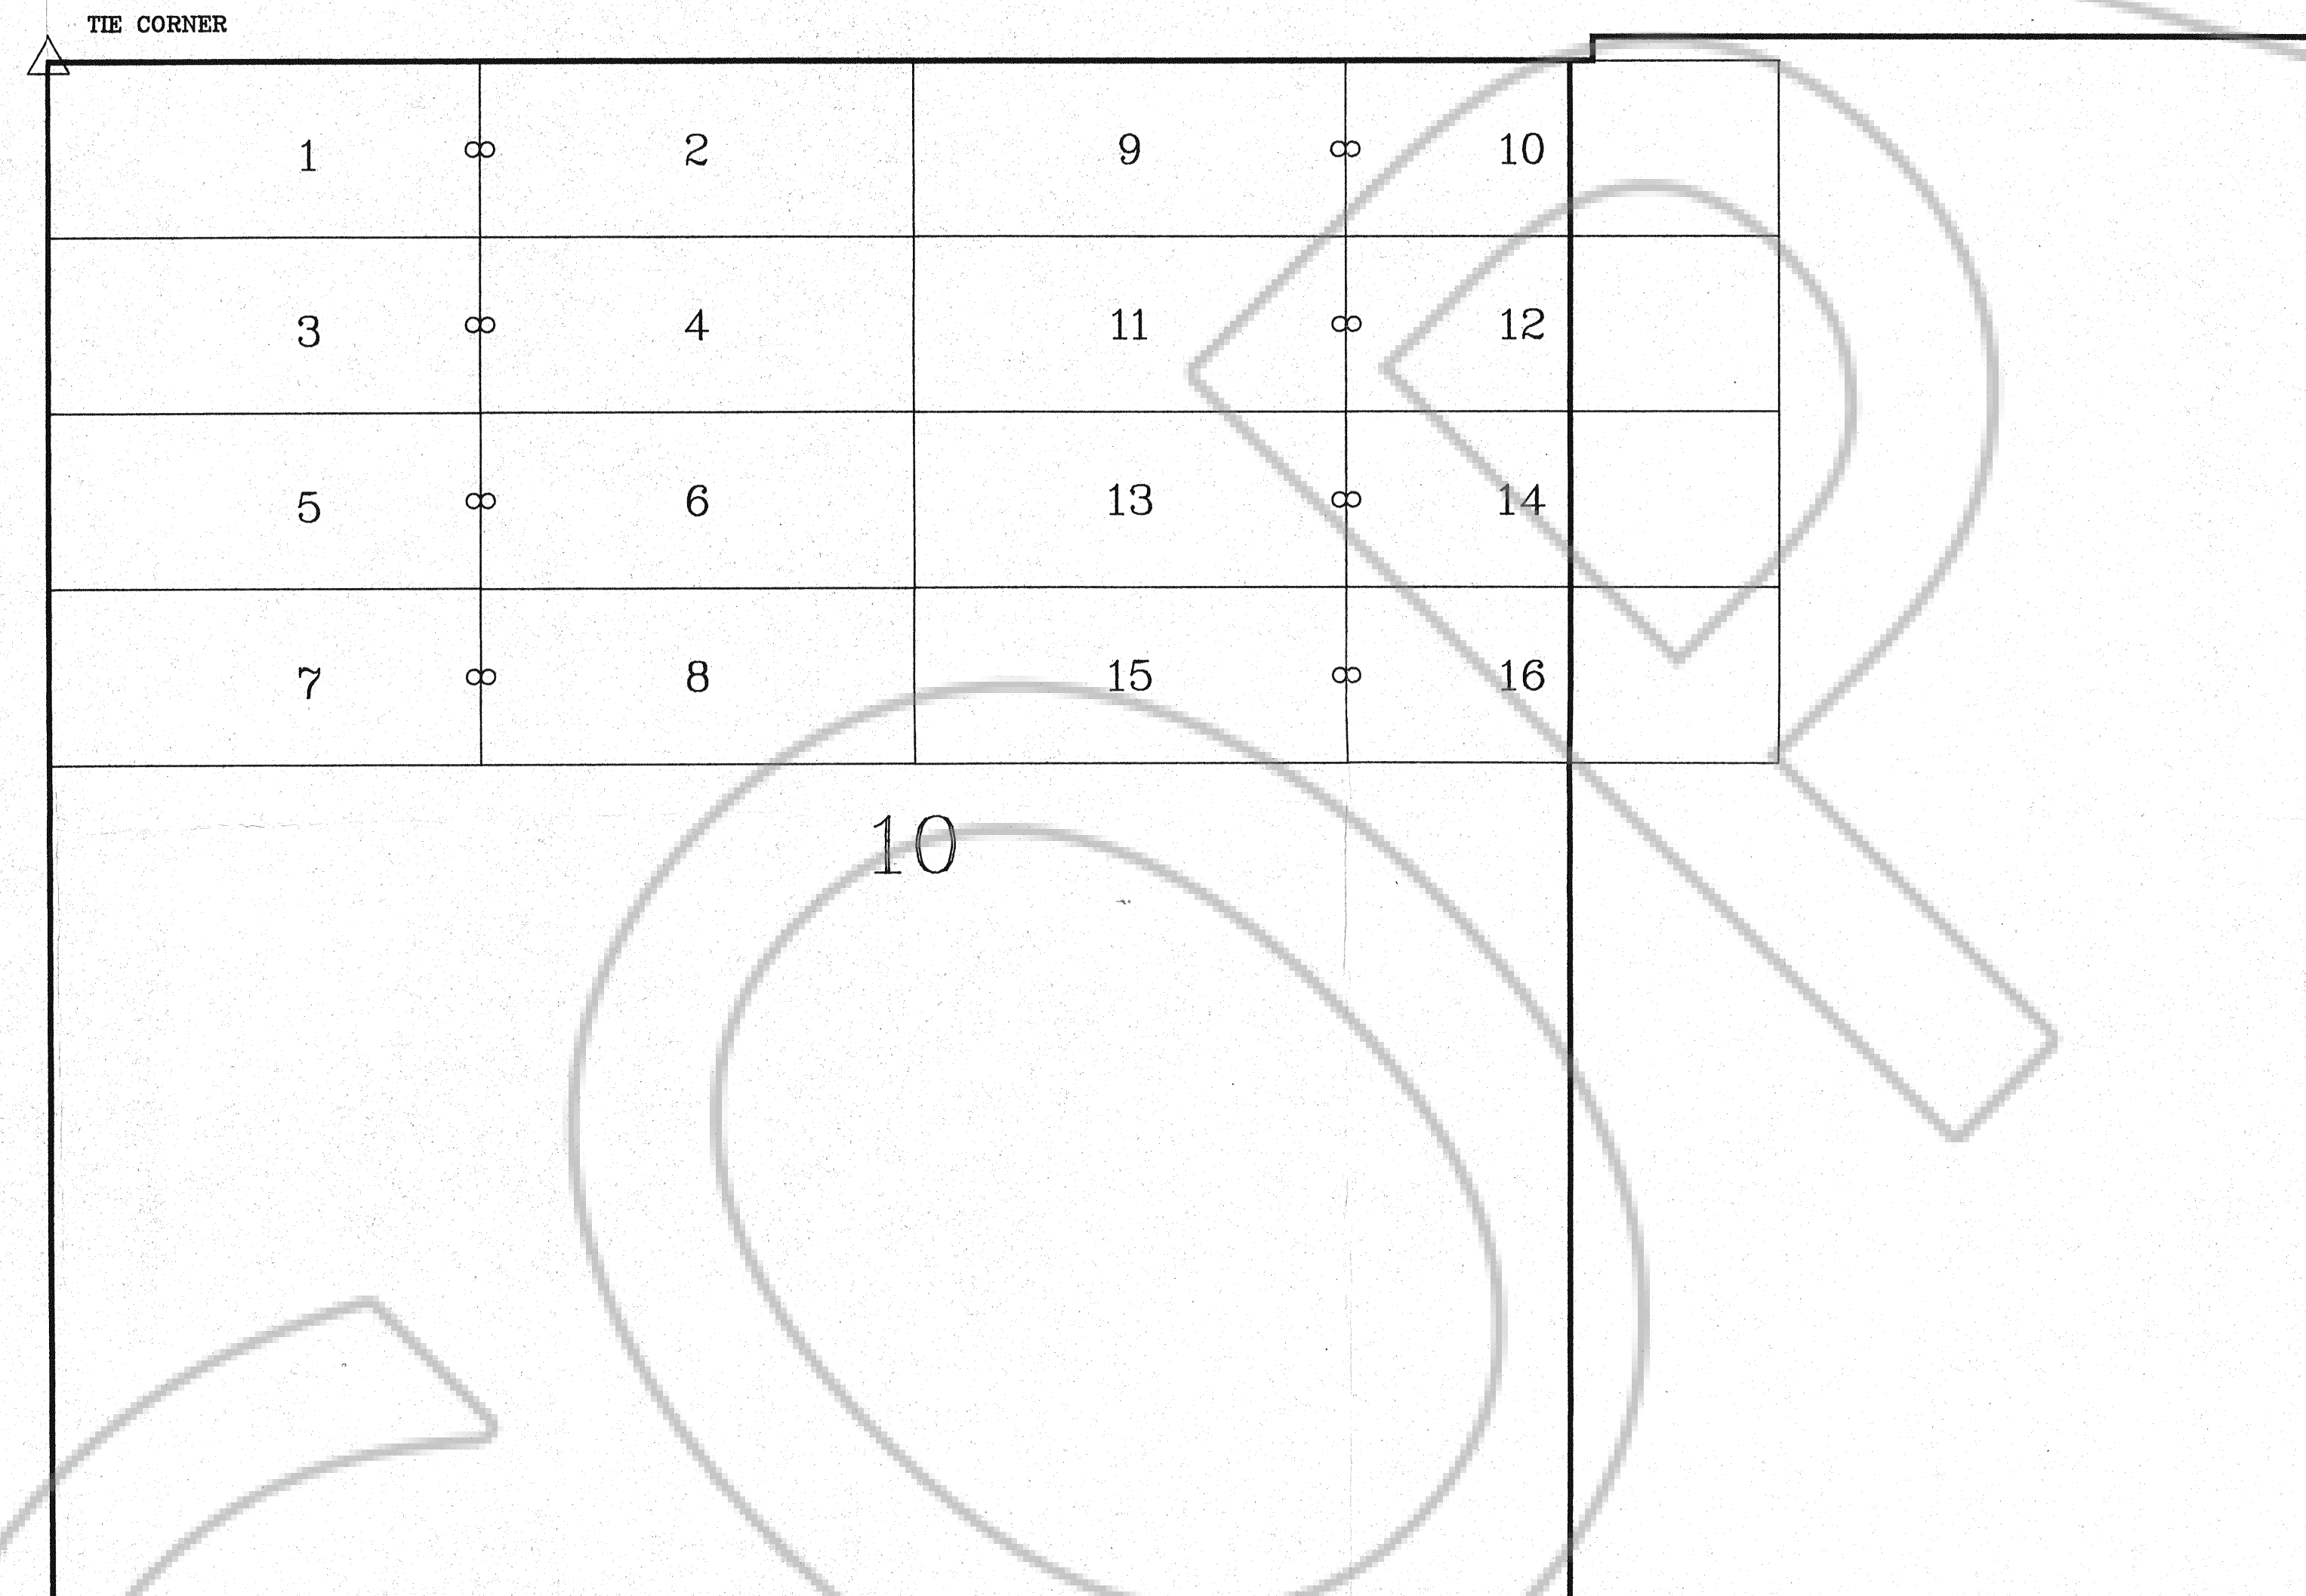

NOTE: All section lines are projected.

NOTE: All corner and location monuments are 4" x 4" wood posts.

BASIS OF BEARING:
The North line of section 10 is assumed to bear East and West.

TIE: The Northwest corner of DEREK 1 is common with the Northwest corner of section 10, T. 31 N., R. 48 E., M.D.M.

DATE OF LOCATION:
DEREK 1 to 9 on December 12, 1991.
DEREK 10 to 16 on January 13, 1992.

FILED AT THE REQUEST OF Gold Fields
on Feb 10 19 92 at 9:27 mins, 08:11 AM.
RECORDS OF EUREKA COUNTY, NEVADA M. N. REBALANCE
File No. 139791 Fee \$ 2.00

GOLD FIELDS MINING CO.	
1687 Cole Blvd., Golden, Colorado 80401-3301	
SURVEYED BY D.S.	DATE DISK 1-28-92 GF-V3
DRAWN BY D.S. & D.H.	SCALE 1"=500'
E. SCHAAF & ASSOCIATES 381 PALMER DRIVE, COLORADO 81418 R.L.S. 1949-U.S. MINERAL SURVEYOR	
ACCT. NO. J9148L28	
SHEET 1 OF 1	