


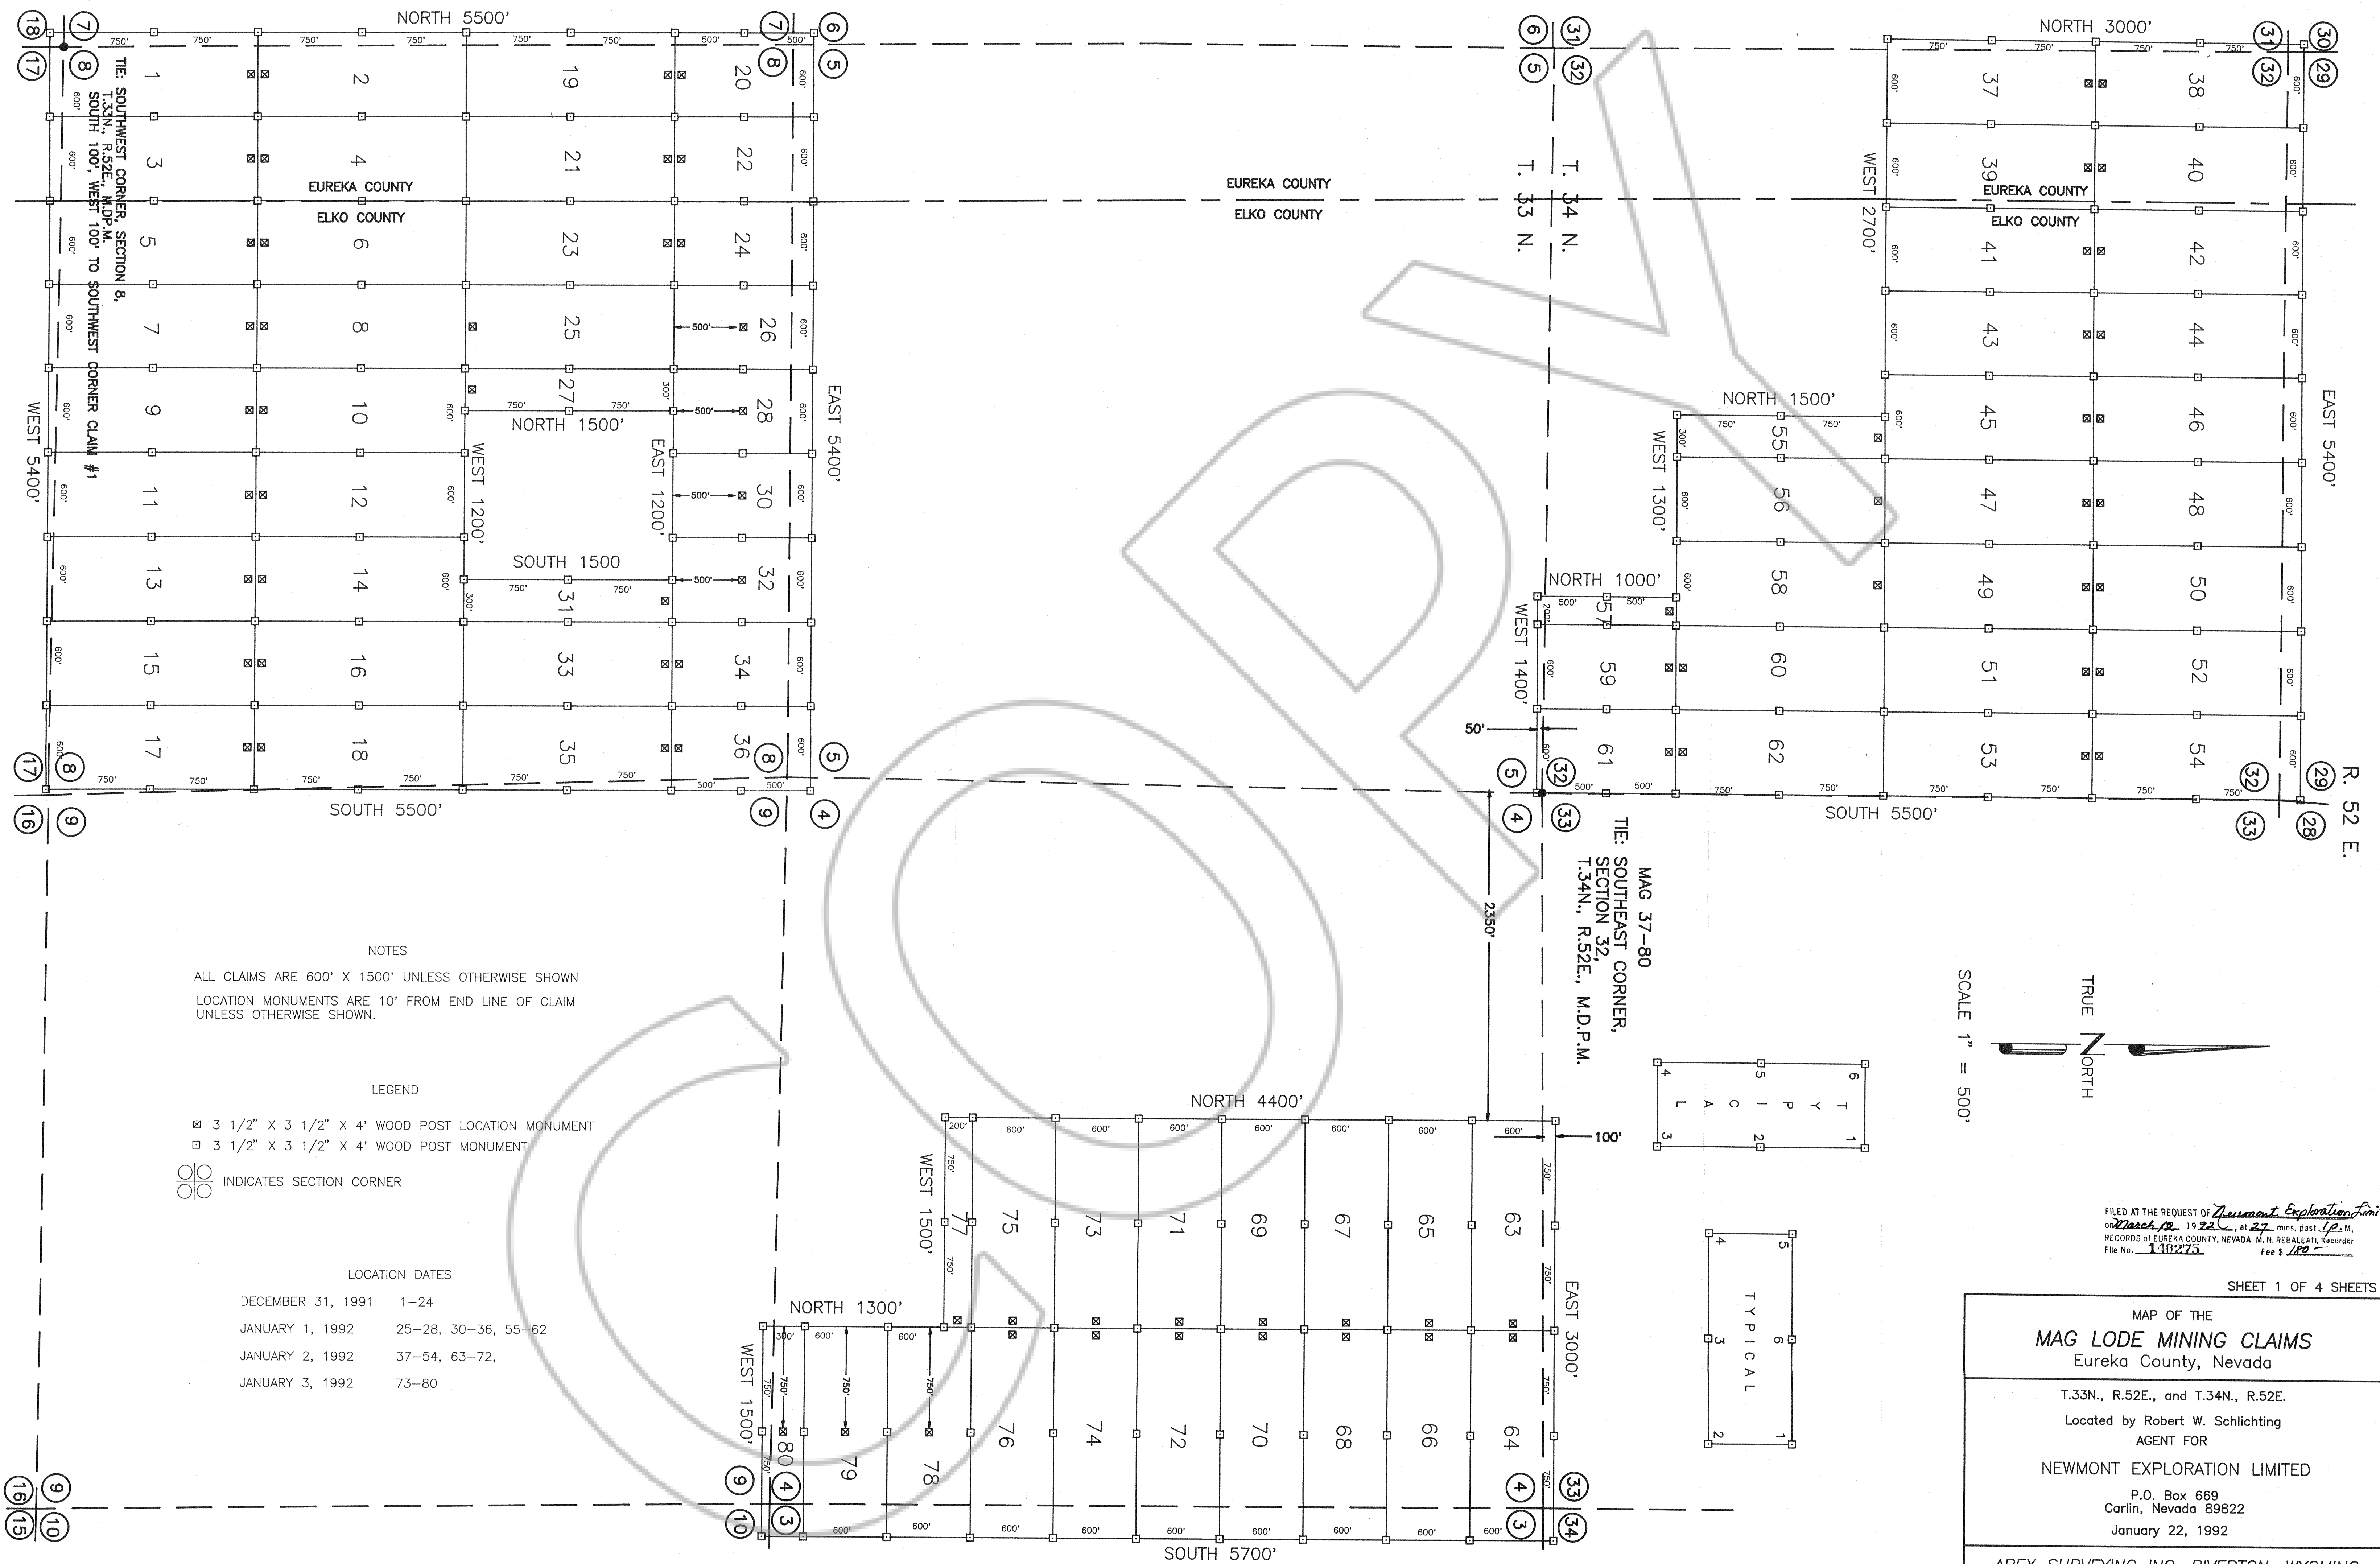

FILED AT THE REQUEST OF Neumont Exploration Limited
on March 12 1992, at 27 mins. past 10 P. M.
RECORDS OF EUREKA COUNTY, NEVADA M. N. REBALEATI, Recorder
File No. 140275 Fee \$ 180

SHEET 1 OF 4 SHEETS

MAP OF THE
MAG LODGE MINING CLAIMS
Eureka County, Nevada

T.33N., R.52E., and T.34N., R.52E.
Located by Robert W. Schlichting
AGENT FOR
NEWMONT EXPLORATION LIMITED

P.O. Box 669
Carlin, Nevada 89822
January 22, 1992

APEX SURVEYING INC. RIVERTON, WYOMING

140275

T. 33 N.

R. 52 E.

TIE: SOUTHEAST CORNER,
SECTION 20,
T.33N., R.52E., M.D.M.

19 20
30 29

EUREKA COUNTY
ELKO COUNTY

20 21
29 28
199
200
201
EAST 1500'
NORTH 1400'
SOUTH 1400'
WEST 1500'

21 22
28 27
203 205 207 209 211
202 204 206 208 210
WITNESS CORNER LOCATED 750' SOUTH
WITNESS CORNER LOCATED 750' SOUTH
WITNESS CORNER LOCATED 750' SOUTH
WITNESS CORNER LOCATED 630' SOUTH
WITNESS CORNER LOCATED 750' SOUTH
WITNESS CORNER LOCATED 750' SOUTH
WITNESS CORNER LOCATED 120' NORTH
EAST 3000'
NORTH 3000'
SOUTH 3000'
WEST 3000'

TIE: NORTHWEST CORNER,
SECTION 32,
T.33N., R.52E., M.D.M.

30 29
31 32
213 215 217 219 221
212 214 216 218 220
EAST 3000'
NORTH 3000'
SOUTH 3000'
WEST 3000'

29 28
32 33

28 27
33 34

NOTES

ALL CLAIMS ARE 600' X 1500' UNLESS OTHERWISE SHOWN
LOCATION MONUMENTS ARE 10' FROM END LINE OF CLAIM
UNLESS OTHERWISE SHOWN.

LEGEND


3 1/2" X 3 1/2" X 4' WOOD POST LOCATION MONUMENT
3 1/2" X 3 1/2" X 4' WOOD POST MONUMENT
INDICATES SECTION CORNER

LOCATION DATES

JANUARY 7, 1992 199-201
JANUARY 8, 1992 202-221

6
1
T
Y
P
I
C
A
L
5
2
4
3

5
6
1
T
Y
P
I
C
A
L
4
3
2

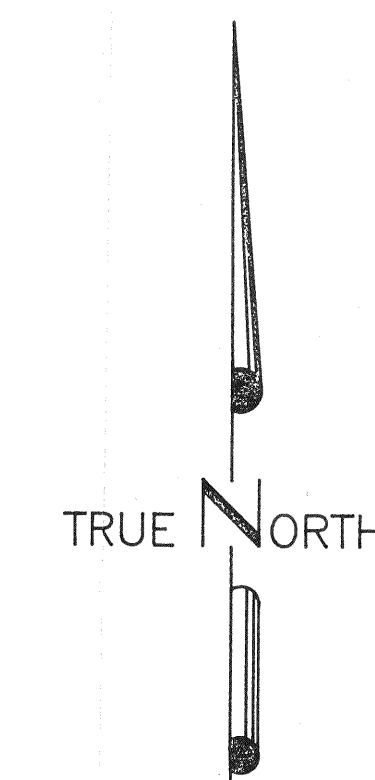

SCALE 1" = 500'

FILED AT THE REQUEST OF *Newmont Exploration Limited*
on *March 12* 19 *92*, at *27* min., past *1p* M.
RECORDS OF EUREKA COUNTY, NEVADA M. N. REBALEATI, Recorder
File No. *140275* Fee \$ *60*
SHEET 4 OF 4 SHEETS

MAP OF THE
MAG LODGE MINING CLAIMS
Eureka County, Nevada

T.33N., R.52E.
Located by Robert W. Schlichting
AGENT FOR
NEWMONT EXPLORATION LIMITED

P.O. Box 669
Carlin, Nevada 89822


January 22, 1992

APEX SURVEYING INC. RIVERTON, WYOMING

\\ACAD\CLAIMS\NEWMONT\91C040-4

T. 33 N.

EUREKA COUNTY
ELKO COUNTY

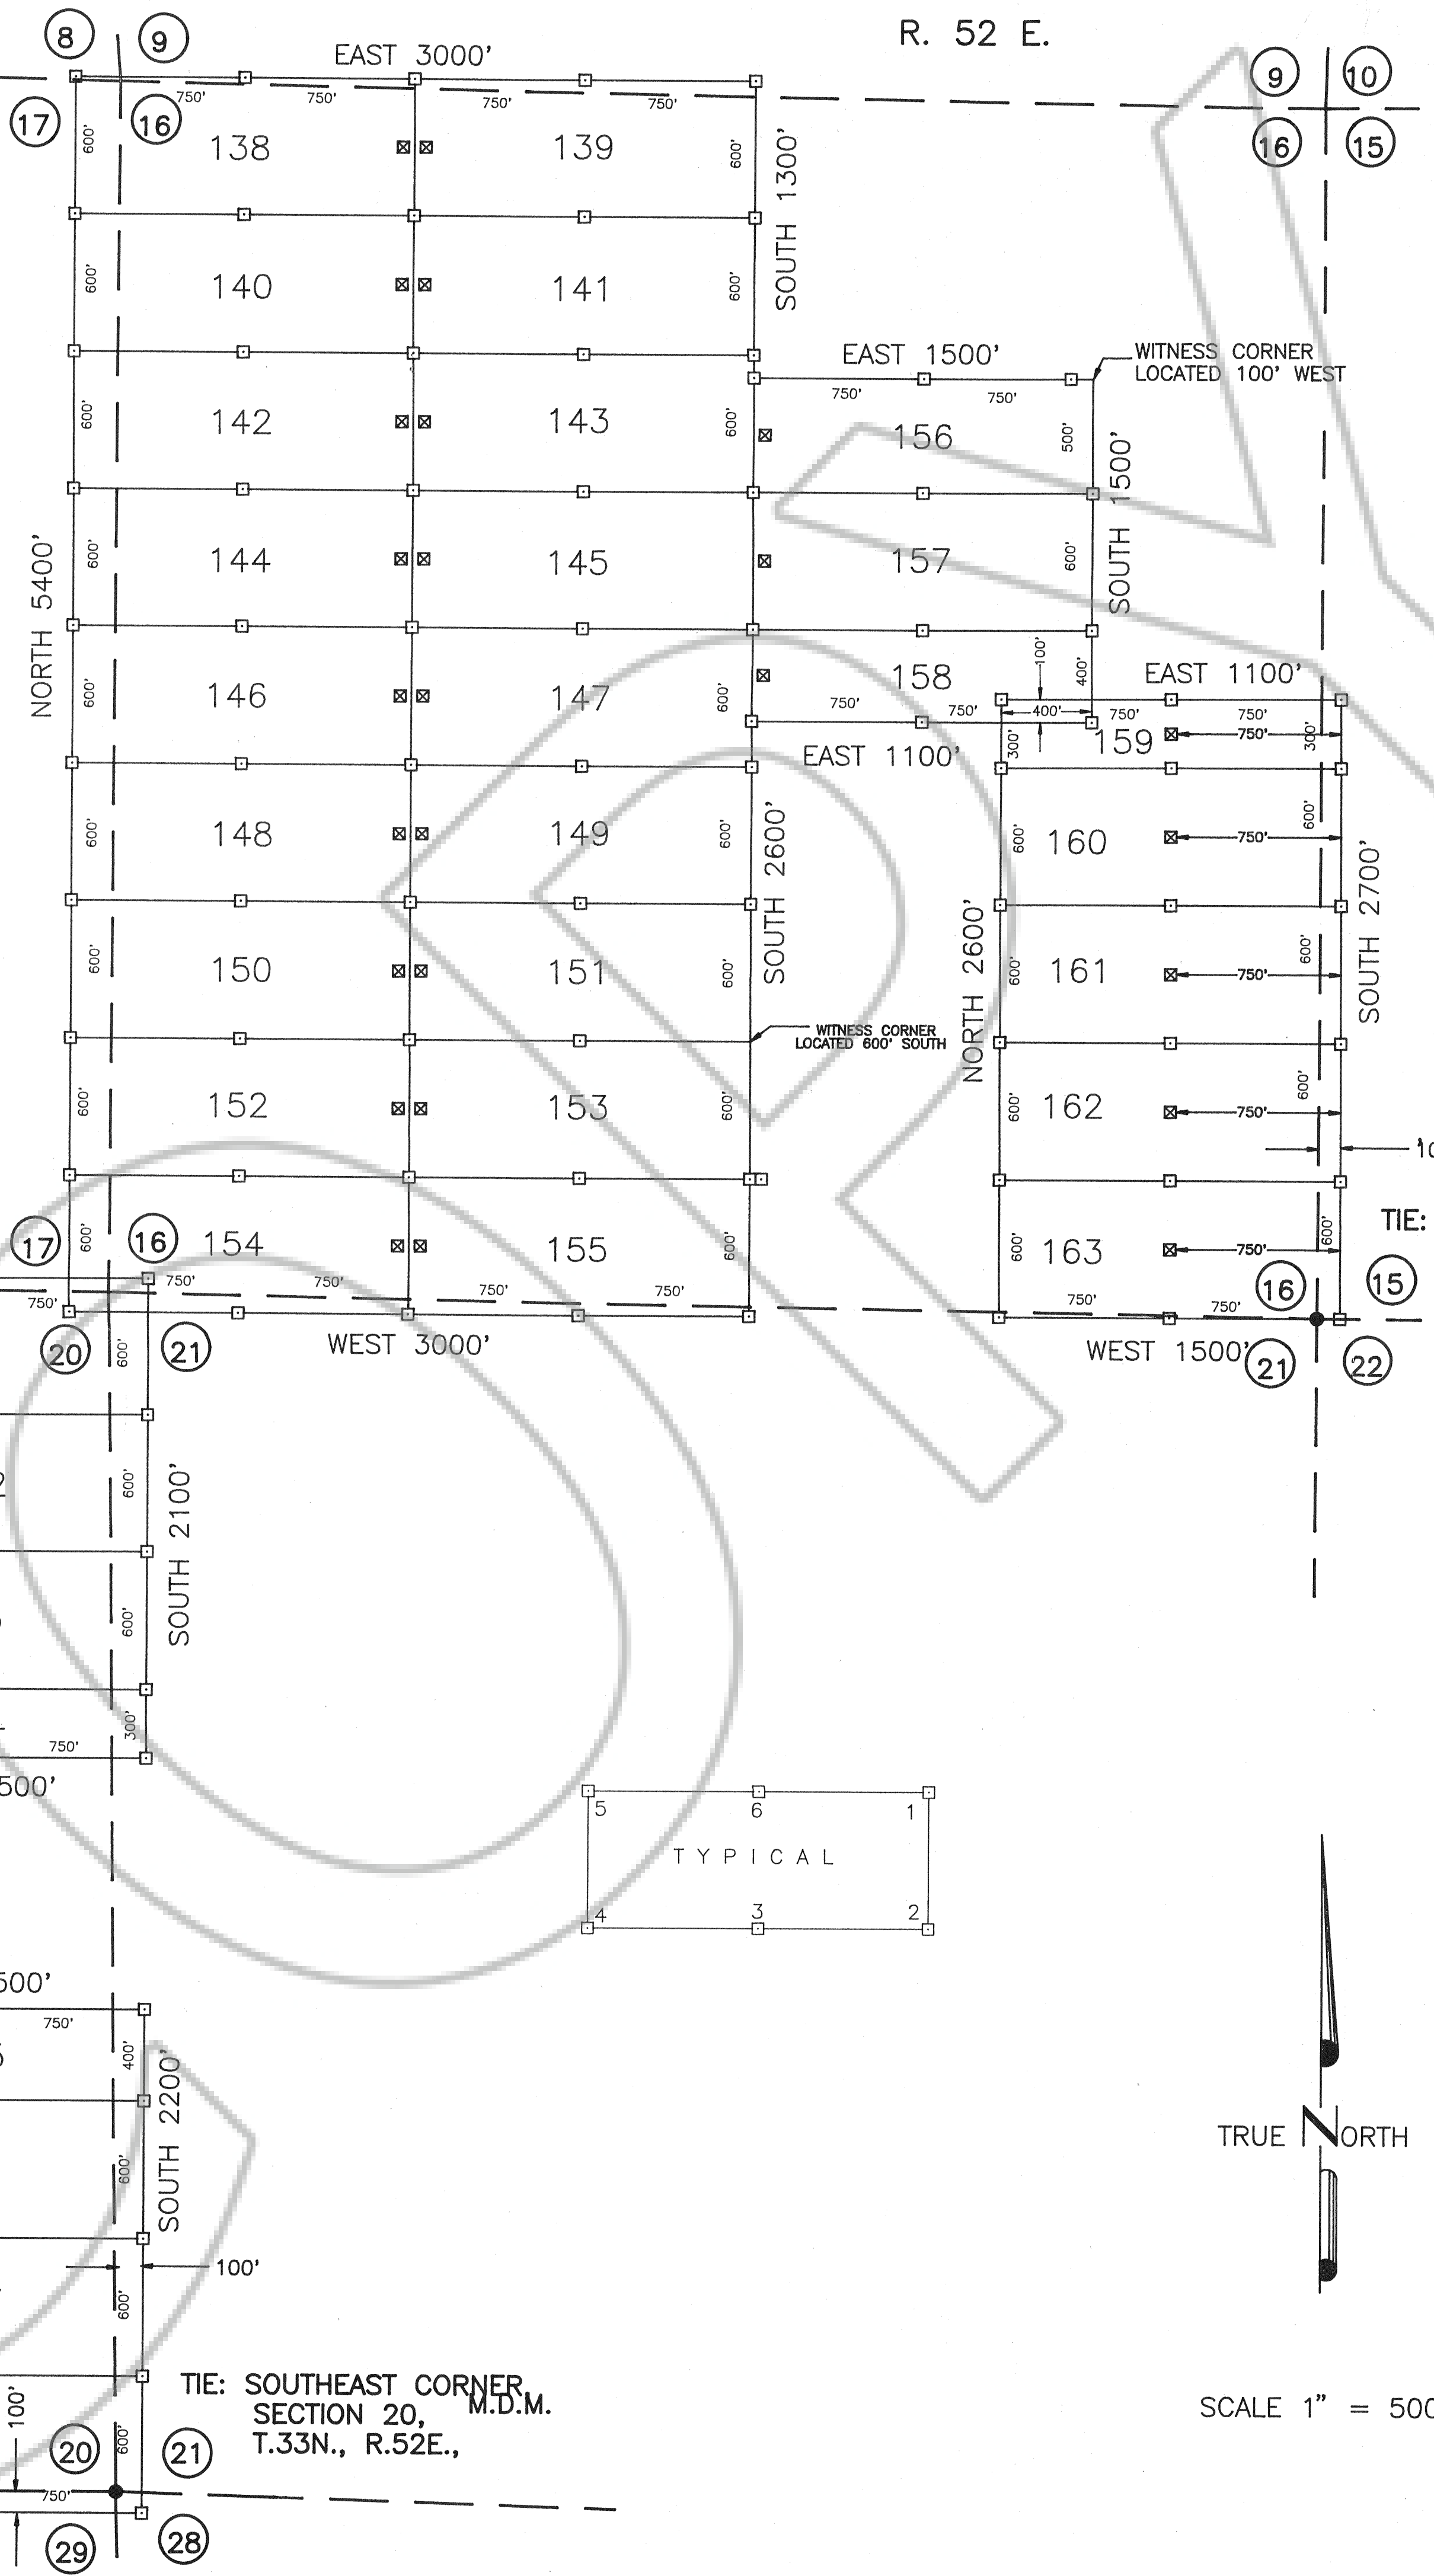


NOTES
ALL CLAIMS ARE 600' X 1500' UNLESS OTHERWISE SHOWN
LOCATION MONUMENTS ARE 10' FROM END LINE OF CLAIM
UNLESS OTHERWISE SHOWN.

LEGEND
X 3 1/2" X 3 1/2" X 4' WOOD POST LOCATION MONUMENT
□ 3 1/2" X 3 1/2" X 4' WOOD POST MONUMENT
○ ○ INDICATES SECTION CORNER

TIE: SOUTHEAST CORNER,
SECTION 16,
T.33N., R.52E., M.D.M.

LOCATION DATES	
JANUARY 5, 1992	138-155
JANUARY 6, 1992	156-163, 173-190
JANUARY 7, 1992	164-172, 191-198

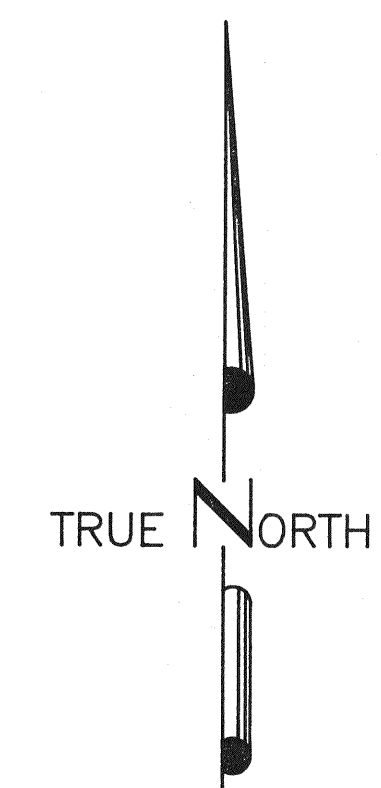

SCALE 1" = 500'

FILED AT THE REQUEST OF *Newmont Exploration Limited*
March 12, 1992 at 2:17 p.m.
COUNTY OF EUREKA COUNTY, NEVADA M. N. REPALETTI, Recorder
File No. 140275 Fee \$ 135-

SHEET 3 OF 4 SHEETS

MAP OF THE
MAG LODGE MINING CLAIMS
Eureka County, Nevada

T.33N., R.52E.
Located by Robert W. Schlichting
AGENT FOR
NEWMONT EXPLORATION LIMITED
P.O. Box 669
Carlin, Nevada 89822
January 22, 1991

APEX SURVEYING INC. RIVERTON, WYOMING

\\ACAD\CLAIMS\NEWMONT\910040-3