
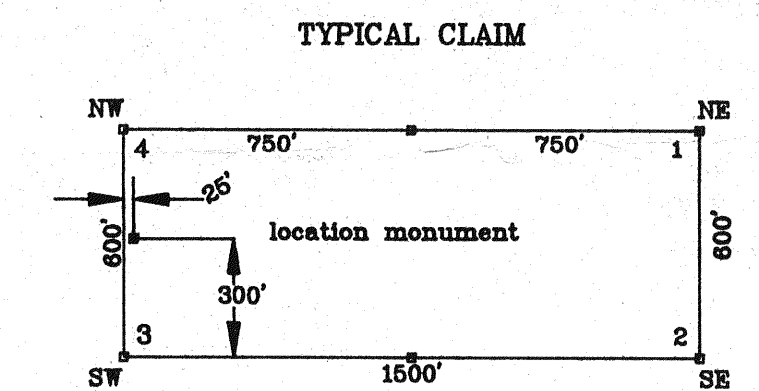
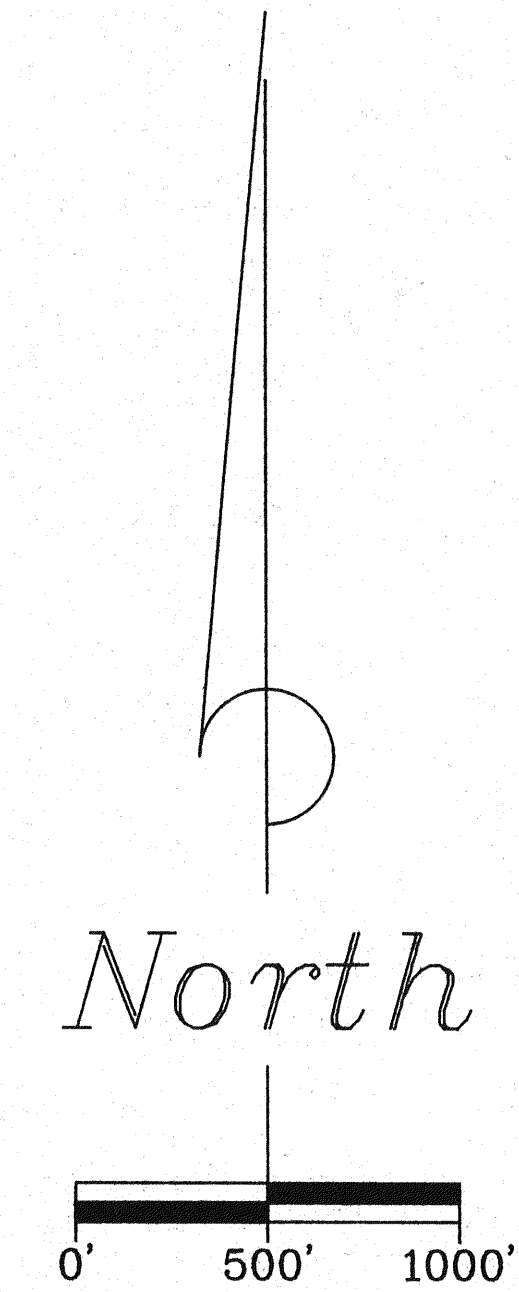


A MAP OF THE DALE LODGE CLAIMS

T. 34 N., R. 51 E., M.D.M.
EUREKA COUNTY, NEVADA

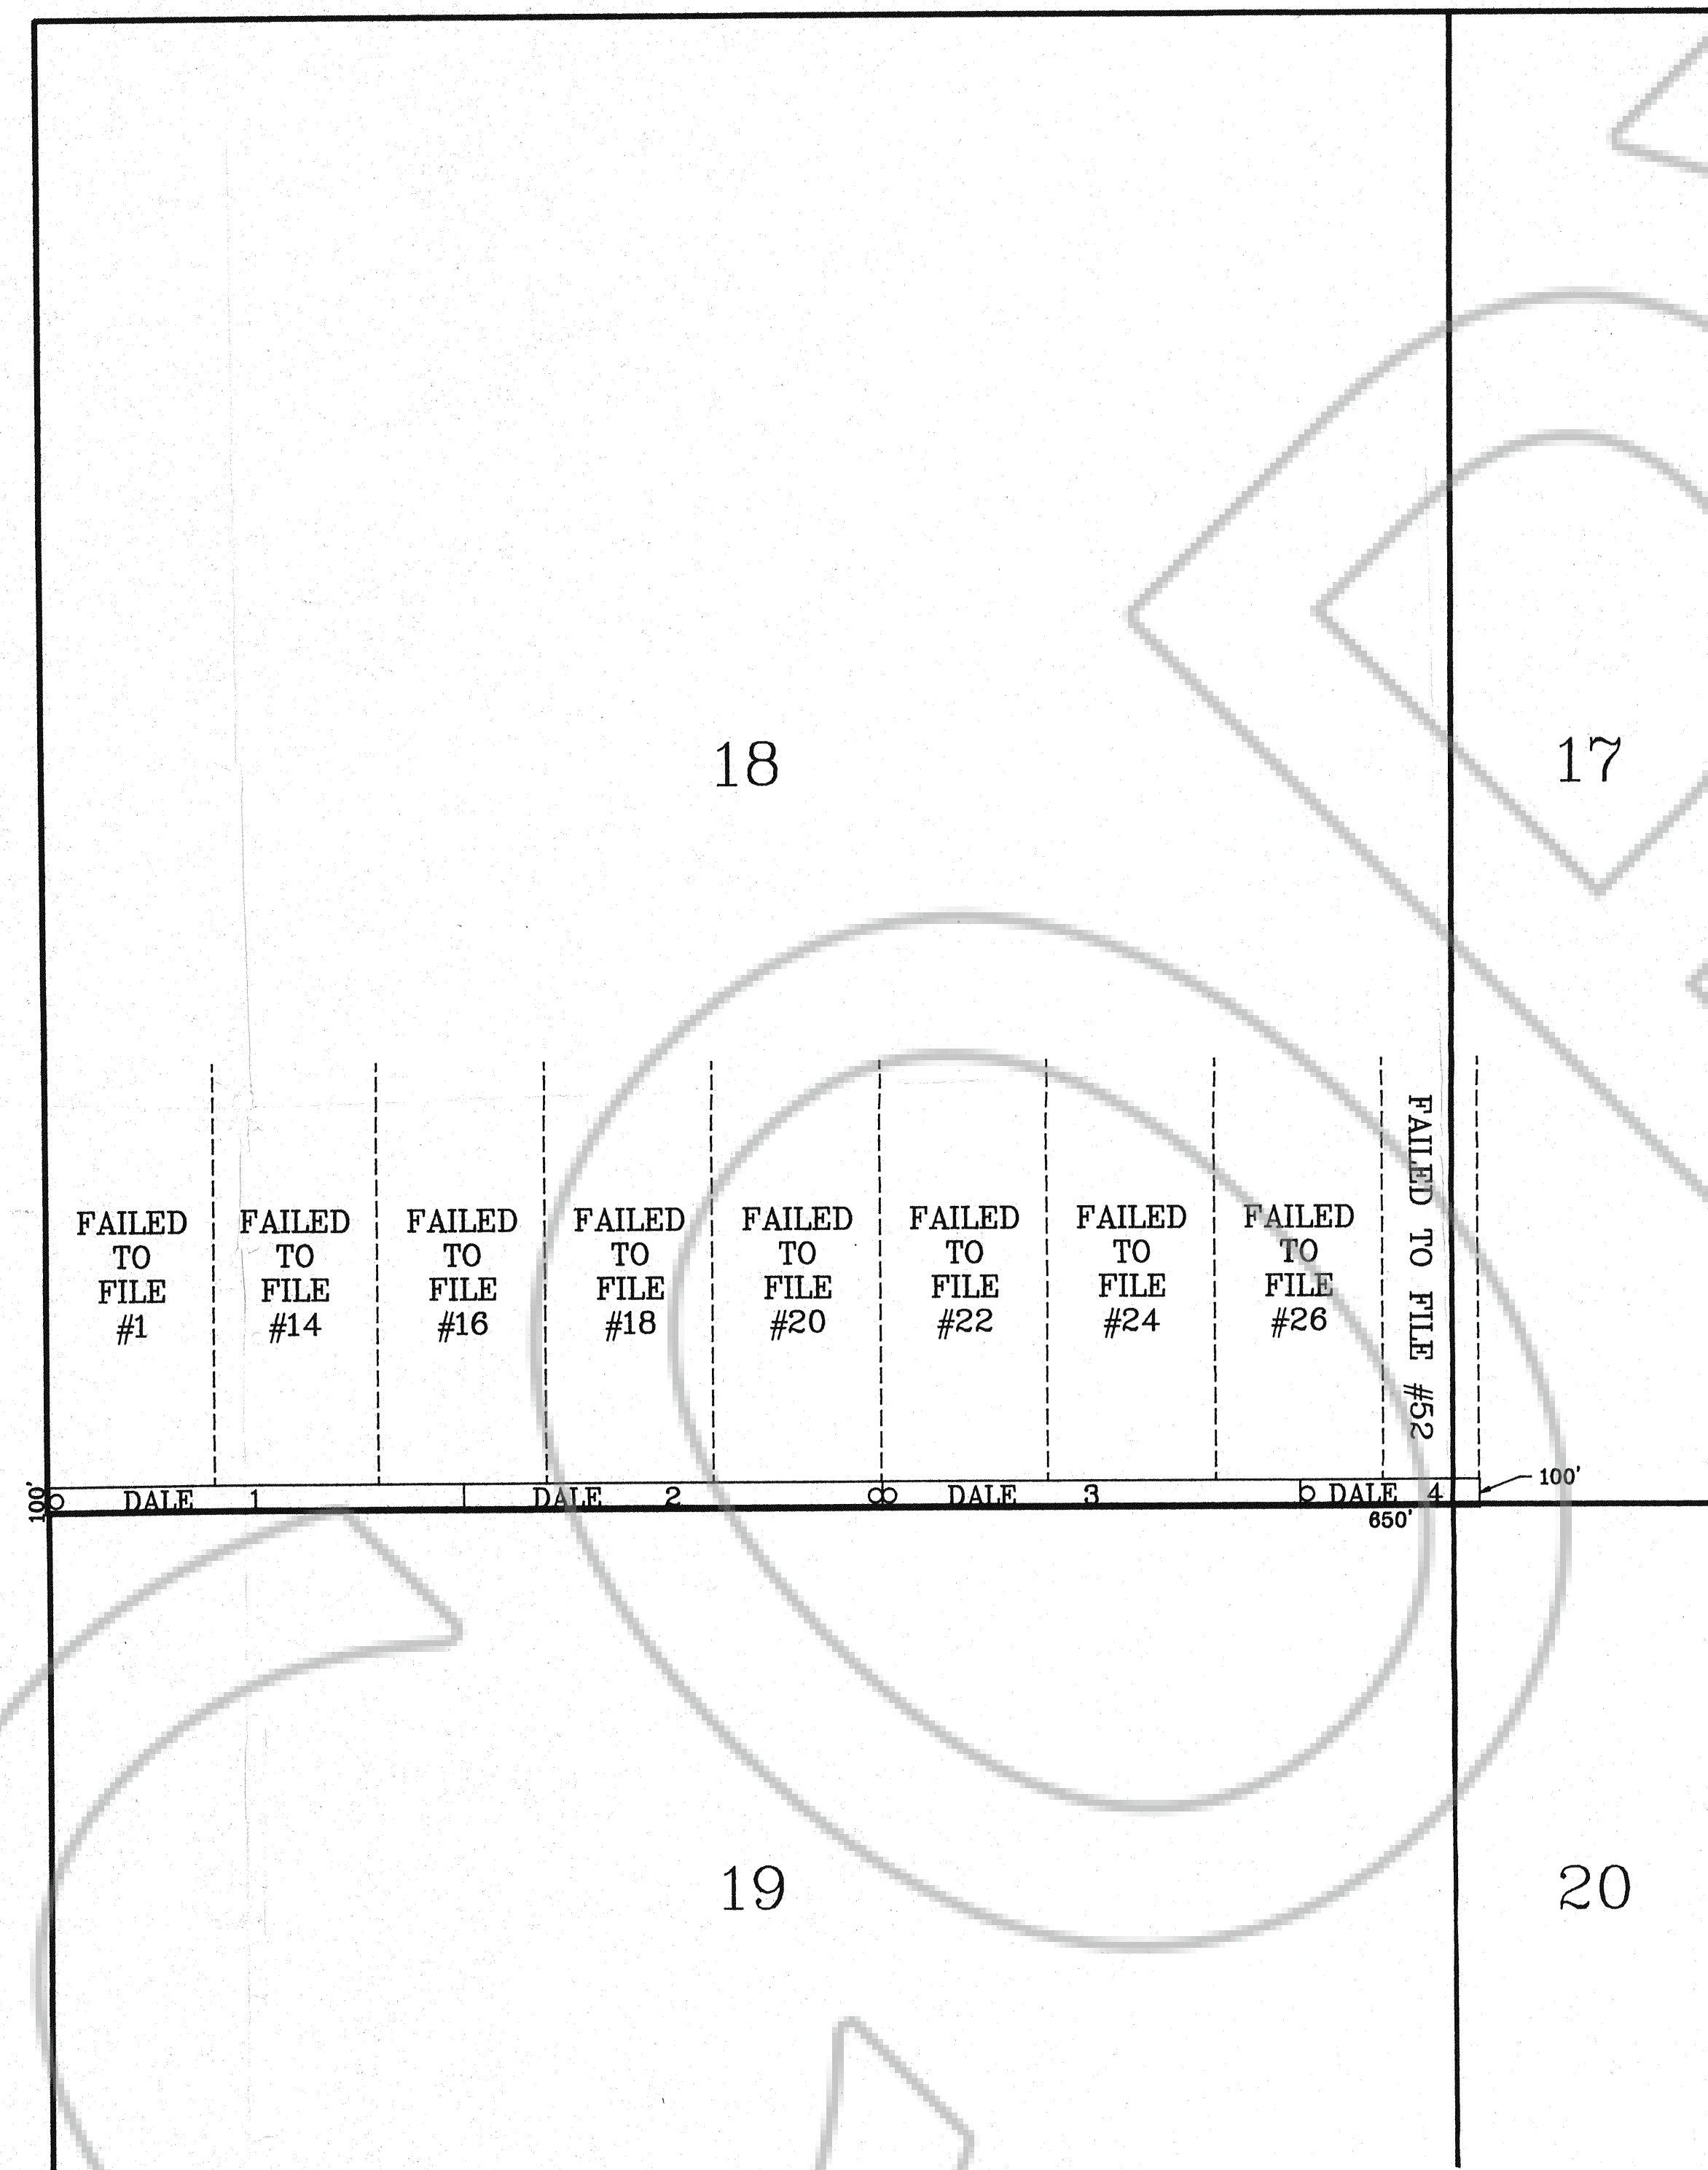

NOTE: All section lines are projected.

NOTE: All corners, side centers and location monuments are 4" x 4" x 4" wood posts.

BASIS OF BEARINGS:
The West side of section 18, T. 34 N., R. 51 E., M.D.M. is assumed to bear North and South.

TIE: The NW corner of DALE 1 is 5210 ft. South and 0 ft. East of the Northwest corner of section 18, T. 34 N., R. 51 E., M.D.M.

DATE OF LOCATION:
DALE 1 to 4 on May 8, 1992.

141263

FILED AT THE REQUEST OF Homestake Mining Co.
on June 22 19 92, at 7 mins. past 4 P.M.
RECORDS OF EUREKA COUNTY, NEVADA M. N. REBALEATI, Recorder
File No. 141263 Fee \$ 60.00

HOMESTAKE MINING CO. of CA.	
650 California Street San Francisco, CA. 94108	
SURVEYED BY K.S.	DATE 5-28-92
DRAWN BY D.H.	SCALE 1"=500'
E. SCHAAF & ASSOCIATES 301 PALMER DRIVE, COLORADO SPRING, CO. 80904 A.C.T. NO. J9203B1A	
SHEET 1 OF 3	