

SECTION 14

THIS LINE IS THE BASE OF BEARING FROM THE GLO PLAT OF 1916

NW 1/4 SECTION 23
160.60 ACRES

SECTION 22

SECTION 23

SECTION 24

SECTION 26


2642.45' N 0°07'57" E

2647.96' S 89°56'58" W

2640.18' S 0°08'48" W

2636.82' N 0°08'45" E

2651.47' S 89°56'58" W

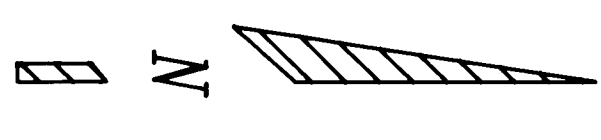

SCALE: 1"=400'

LEGEND

- 2" AL CAP SET BY PLS 7880
- 1916 GOVT. BRASS CAP FOUND

LEGAL: THE NW1/4 OF SECTION 23, T.31N., R.48E., M.D.B.&M., EUREKA CO., NV.

LAND SURVEYOR'S CERTIFICATE

I, CONN DAVIS, DO HEREBY CERTIFY THAT THIS IS A TRUE AND ACCURATE MAP OF THE LAND SURVEYED UNDER MY SUPERVISION AND DIRECTION ON THE 25 DAY OF SEPTEMBER, 1992, AND THAT SAID SURVEY IS FULLY AND CORRECTLY DESIGNATED HEREON, AND THAT THE MONUMENTS ARE OF THE CHARACTER AND OCCUPY THE POSITIONS INDICATED HEREON AND ARE SUFFICIENT TO ENABLE THIS SURVEY TO BE RETRACED.

CONN DAVIS



RECORD OF SURVEY

FOR
 GEORGIA A. THOMAS
 C/O BEOWAME BIRD RANCH
 P.O. BOX 116
 BEOWAME, NEVADA 89821

LOCATED IN THE
 NW1/4 OF SEC. 23, T.31N., R.48E., M.D.B.&M.,
 EUREKA COUNTY, NEVADA

DRAWN BY CONN DAVIS DATE 12-17-92

FILE DATA

FILE NO. 143444

FILED AT THE REQUEST OF
CONN DAVIS

DATE 12/31/92

TIME 11:55


EUREKA COUNTY RECORDER

DAVIS SURVEYING

WATER RIGHTS & LAND

355 FIFTH ST., RM-205
 P. O. BOX 430
 ELKO, NEVADA 89801

CONN DAVIS, Surveyor
 Phone 1-702-738-3622

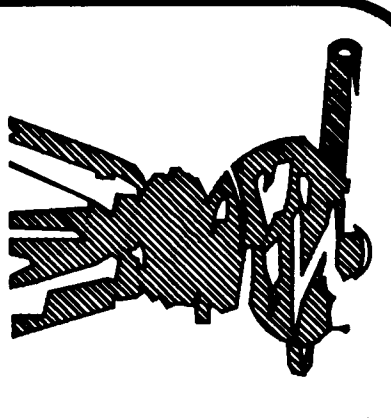

143444

C:\ACAD11\DRAW1\ANNING.DWG