



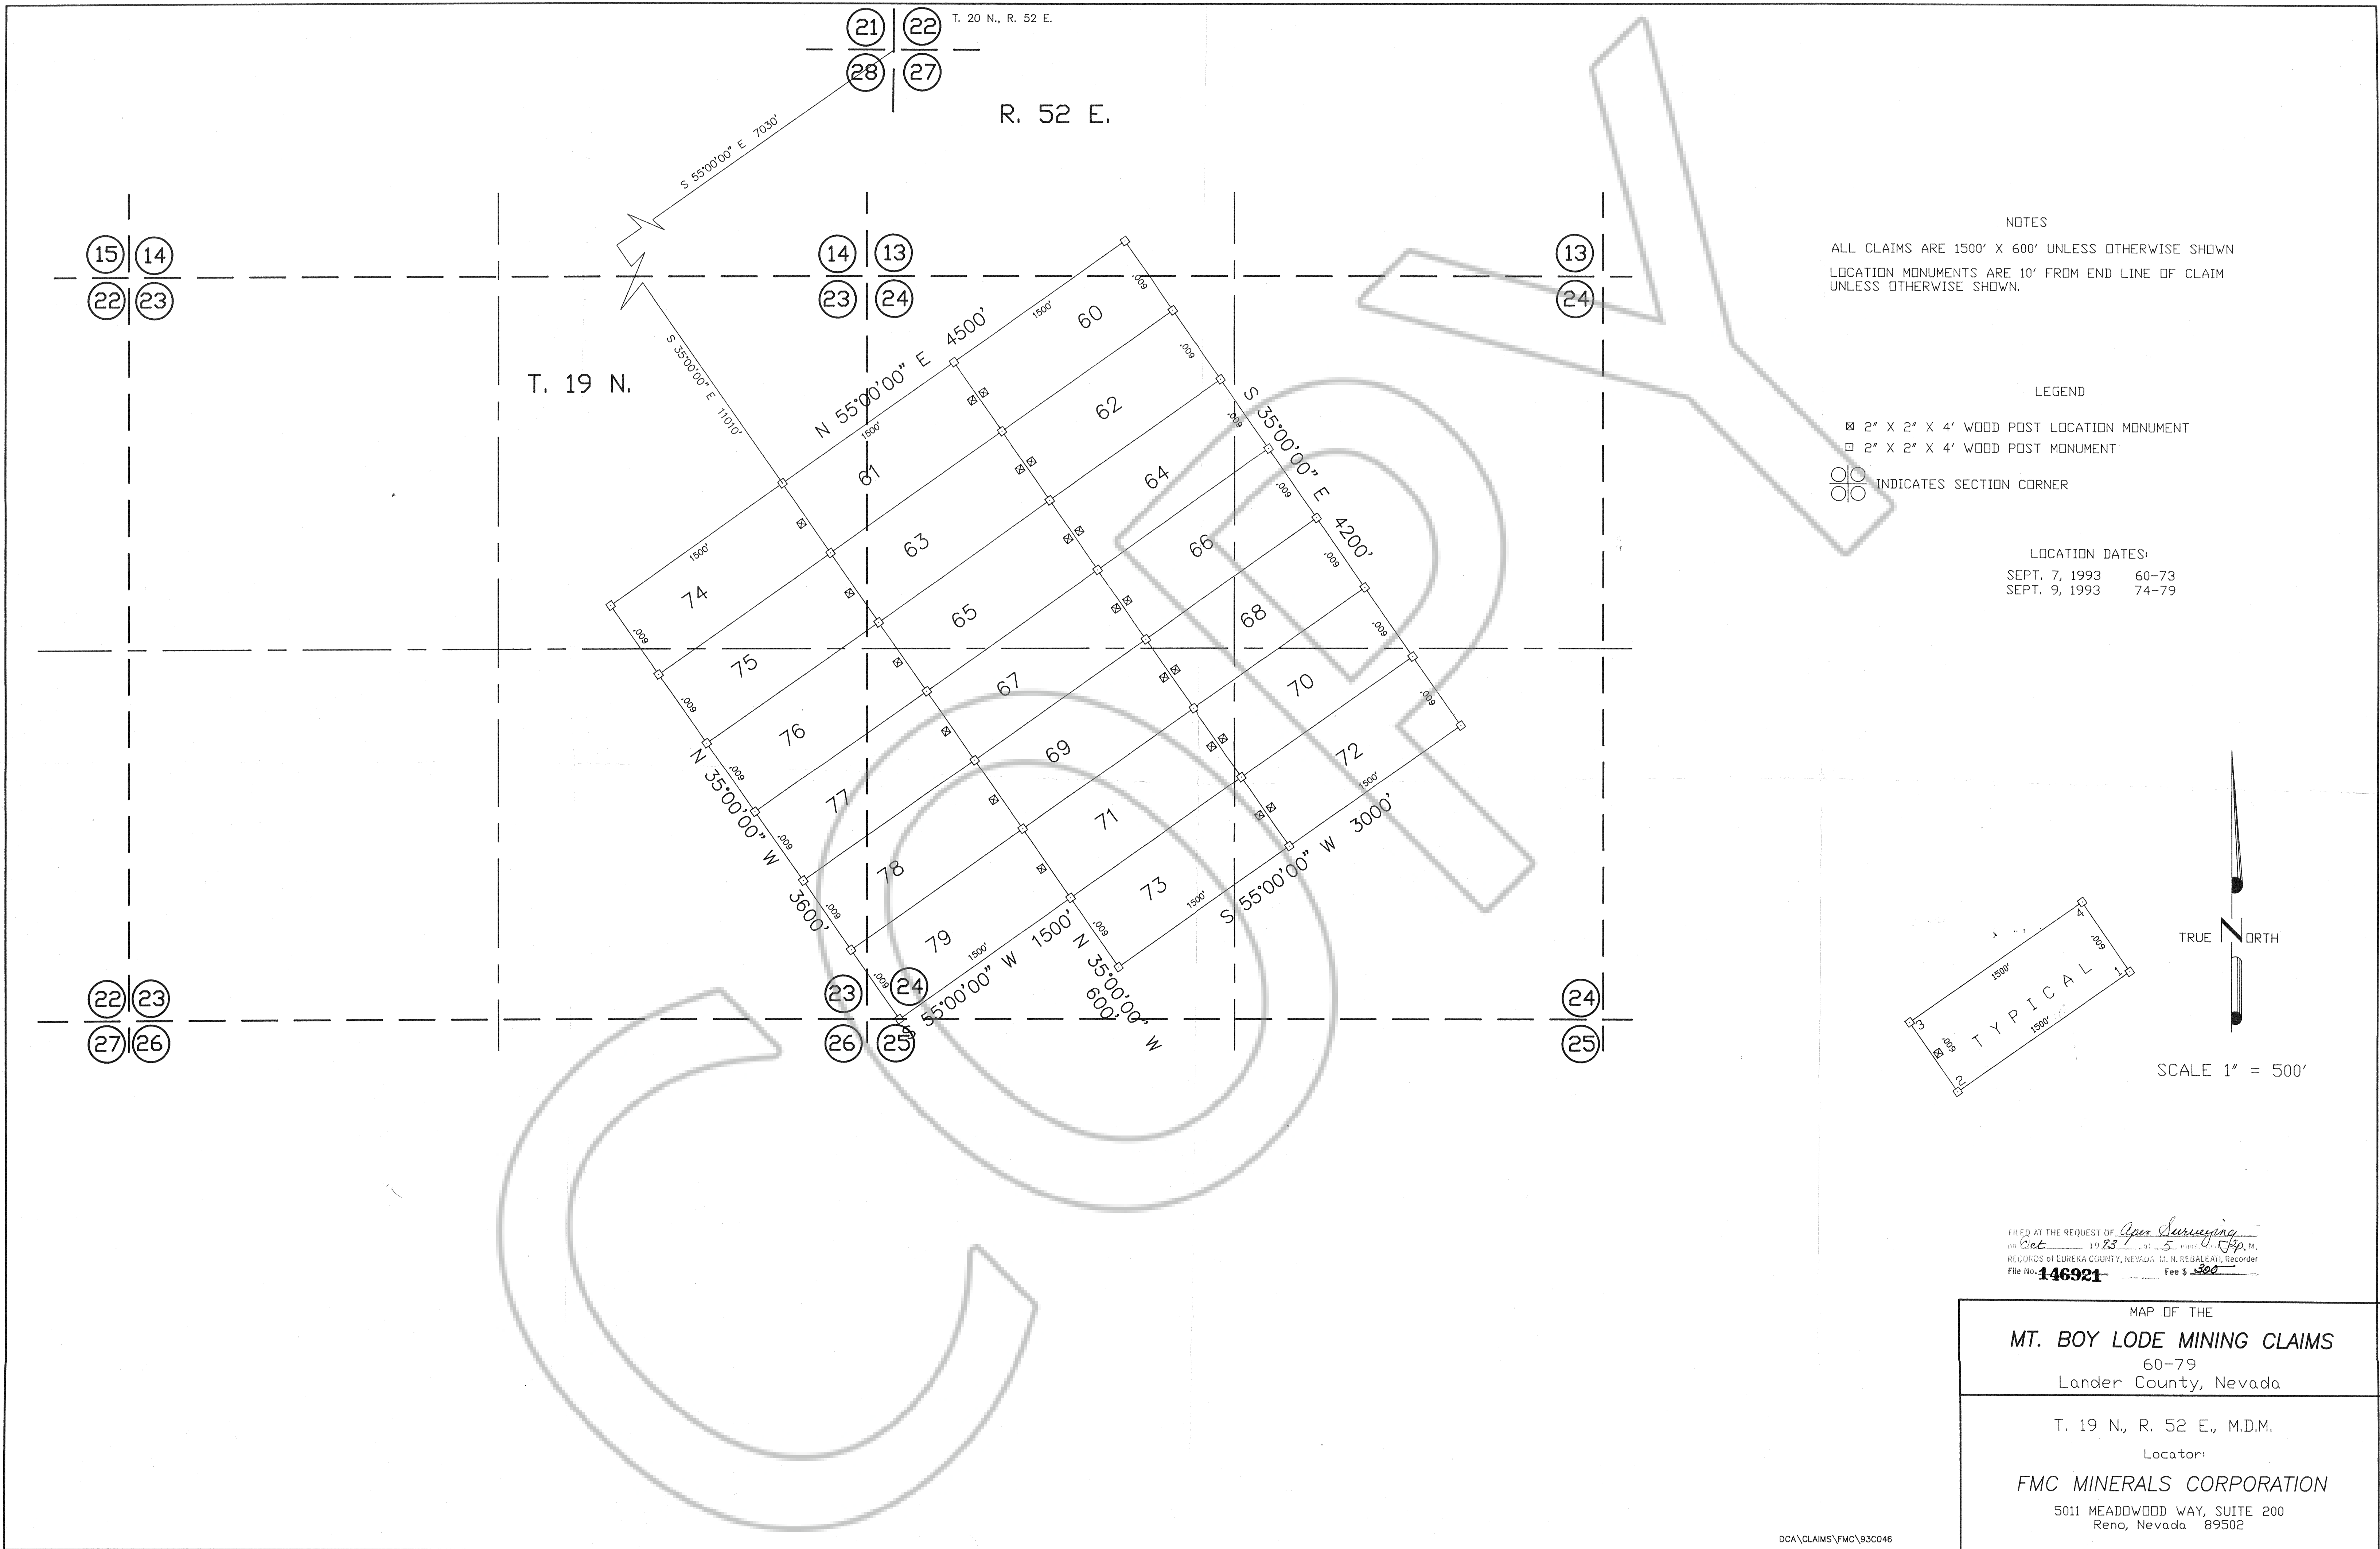

NOTES
ALL CLAIMS ARE 1500' X 600' UNLESS OTHERWISE SHOWN
LOCATION MONUMENTS ARE 10' FROM END LINE OF CLAIM
UNLESS OTHERWISE SHOWN.

LEGEND
[Symbol] 2" X 2" X 4' WOOD POST LOCATION MONUMENT
[Symbol] 2" X 2" X 4' WOOD POST MONUMENT
[Symbol] INDICATES SECTION CORNER

LOCATION DATES:
SEPT. 7, 1993 60-73
SEPT. 9, 1993 74-79

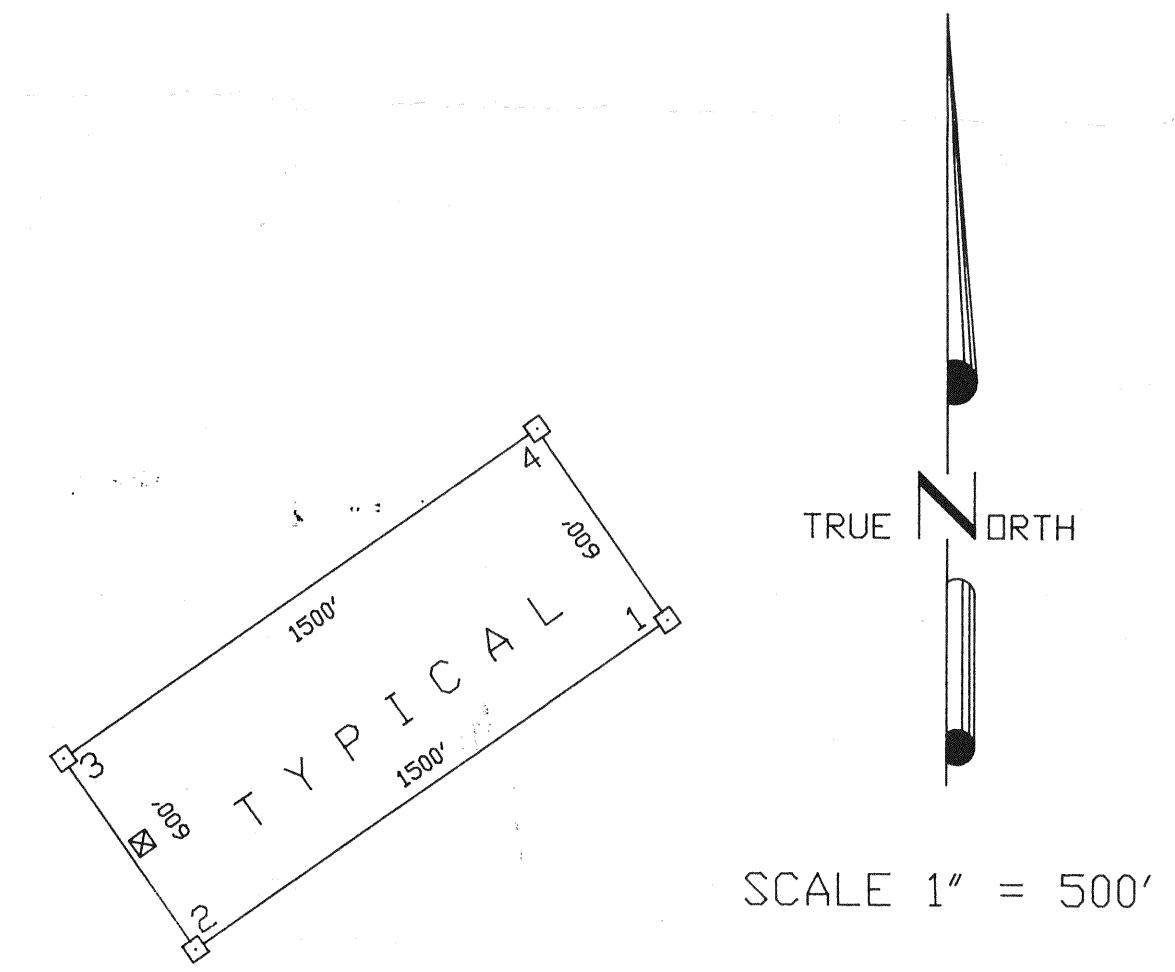

FILED AT THE REQUEST OF Open Surveying
on Oct 23, 1993, at 5 PM,
RECORDS OF LUREKA COUNTY, NEVADA, 12, 14, REBALEATI, Recorder
File No. 146921 Fee \$ 300

MAP OF THE
MT. BOY LODE MINING CLAIMS
60-79
Lander County, Nevada

T. 19 N., R. 52 E., M.D.M.
Locator:
FMC MINERALS CORPORATION
5011 MEADOWOOD WAY, SUITE 200
Reno, Nevada 89502