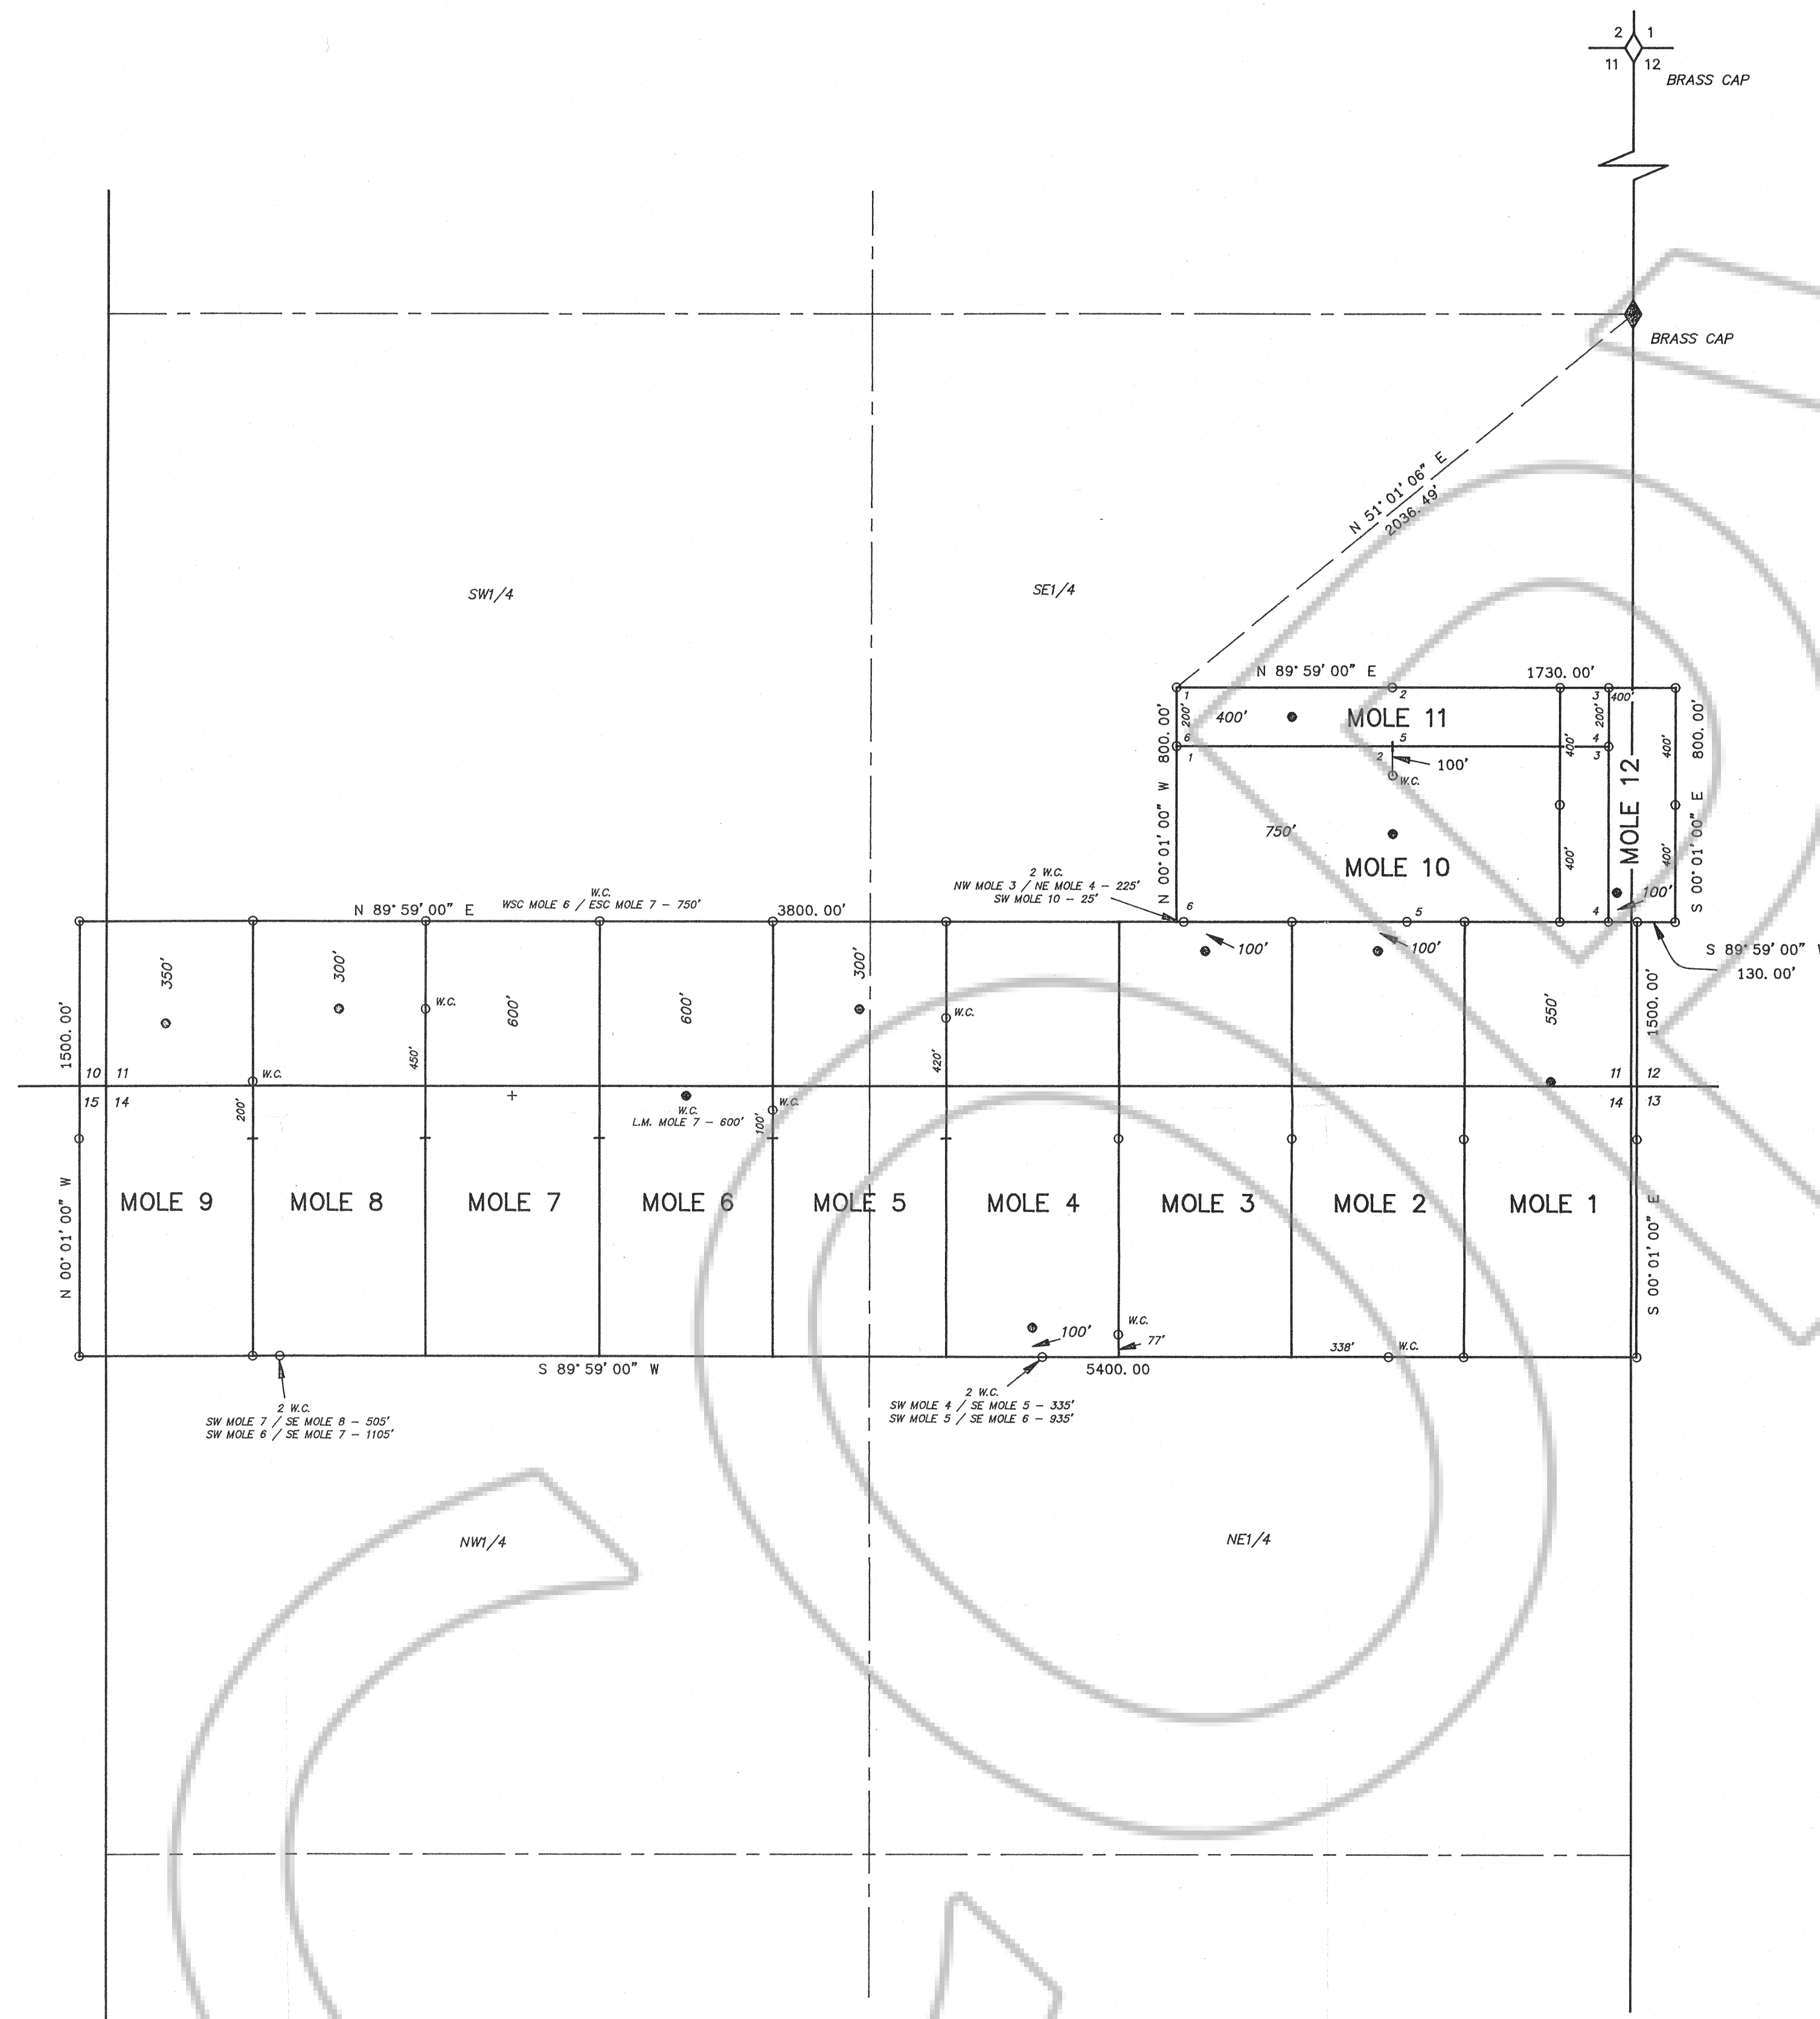


OWNER AND LOCATOR
NEWMONT GOLD COMPANY
P. O. BOX 669
CARLIN, NEVADA 89822



LOCATION DATES

MOLE 1 - 12 WERE LOCATED ON JANUARY 21, 1993
ALL CORNERS AND SIDE CENTERS OF MOLE 1 - 12 WERE ERECTED ON OR BEFORE MARCH 16, 1993
BASIS OF BEARINGS: THE LINE BETWEEN THE EAST 1/4 CORNER OF SECTION 11 AND THE NORTHEAST CORNER OF SECTION 11, T 35 N - R 50 E, MDB & M TAKEN AS N 00° 03' 34" E.
NOTE: THE SOUTH LINE OF MOLE 1 - 9 IS COMMON WITH THE NORTH LINE OF THE PATENTED MINERAL SURVEY NO. 4873

LEGEND

- = 4" X 4" WOOD POST CLAIM CORNER
- = 4" X 4" WOOD POST LOCATION MONUMENT
- ⬢ = FOUND 1/4 CORNER
- W. C. = WOOD POST WITNESS CORNER

FILED AT THE REQUEST OF *Newmont Exploration*
on *April 16* 1993, at *32* mins. past *9* A.M.,
RECORDED BY *M. N. REBALEATI*, COUNTY, NEVADA M. N. REBALEATI, Recorder
File No. *145239* Fee \$ *180*

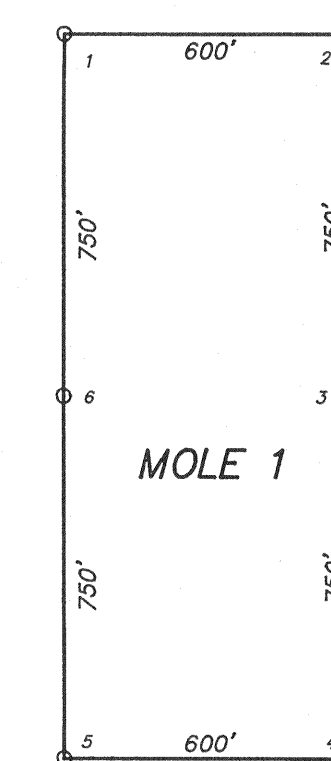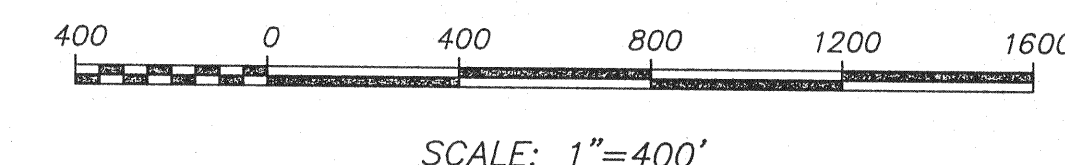

TYPICAL CLAIM
(EXCEPT AS NOTED)

T 35 N - R 50 E, MDB & M

MAP OF
LODE MINING CLAIMS
MOLE 1 - 12
IN
EUREKA COUNTY, NEVADA

NEWMONT GOLD COMPANY
P.O. BOX 669, CARLIN, NEVADA
(702) 778-4710 FAX (702) 778-4371

93024