


SECTION 18
T. 28 N., R. 49 E. M.D.B. & M.

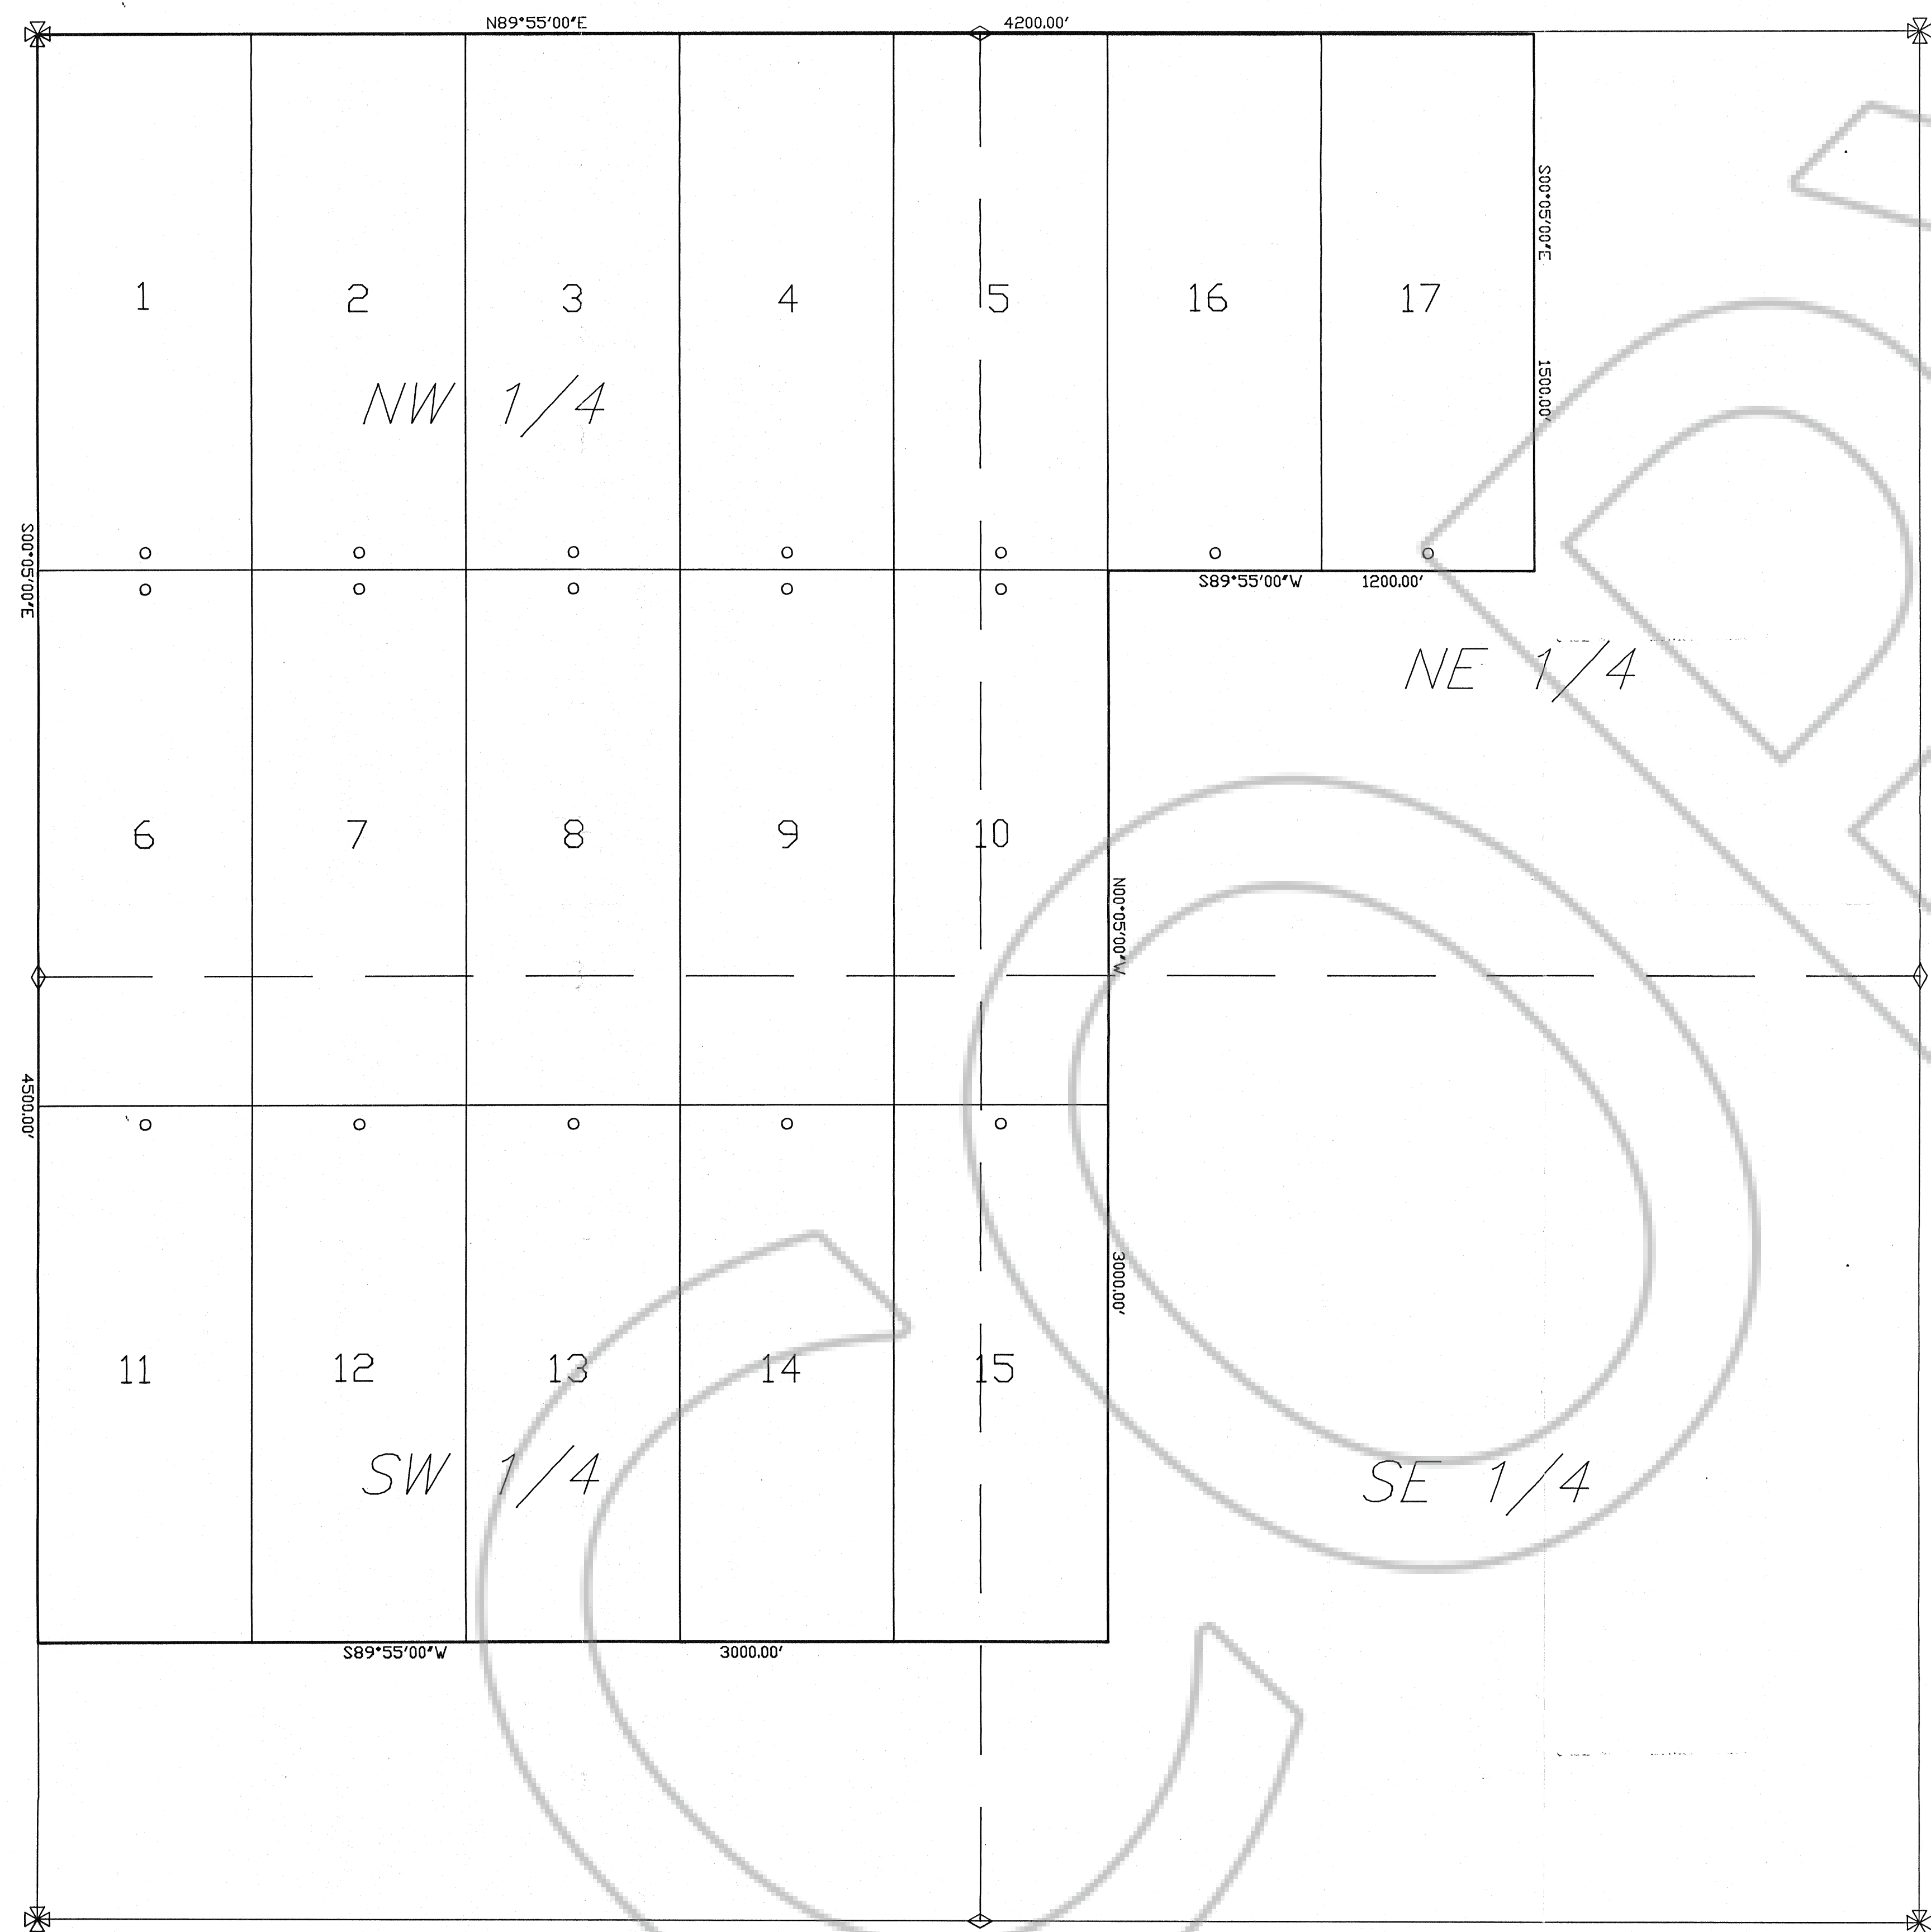

BASIS OF BEARING

THE EAST LINE OF SECTION 18 T.28N.,R.49E.,M.D.B.&M.
TAKEN AS SOUTH 00°05'00\"/>

DATES OF COMPLETION

BAND 1 - 17 WERE COMPLETED ON
10 Aug 1993


LEGEND

○ SET 2\"/>

NOTES

1. ALL CLAIMS ARE 600' X 1500' UNLESS OTHERWISE SHOWN.
2. LOCATION MONUMENTS ARE LOCATED 50' FROM THE ENDLINES OF CLAIMS AS SHOWN.
3. A 2\"/>

GRAPHIC SCALE

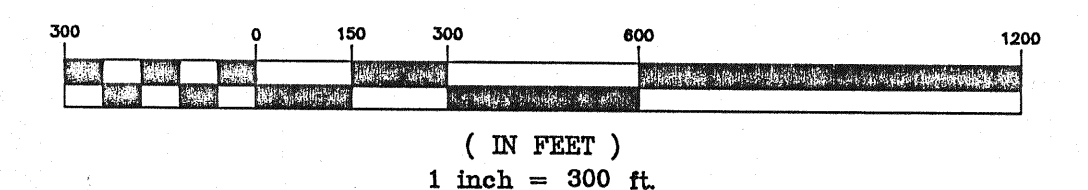

FILE NO. **146444**
FILED AT THE REQUEST OF
Heritage Gold Corp
DATE *Aug 27, 1993*
TIME *1:15 P.M.*
M.P. Rebalati
EUREKA COUNTY RECORDER

CLAIM MAP
OF
BAND 1 - 17 LODE MINING CLAIMS
LOCATED BY:
HERITAGE GOLD CORPORATION
475 HOWE STREET SUITE 701
VANCOUVER, B.C., CANADA V6C 2B3
IN
SECTION 18 T.28N. R.49E. M.D.B.&M.
EUREKA COUNTY NEVADA