


SECTION 6
T. 28 N., R. 49 E. M.D.B. & M.

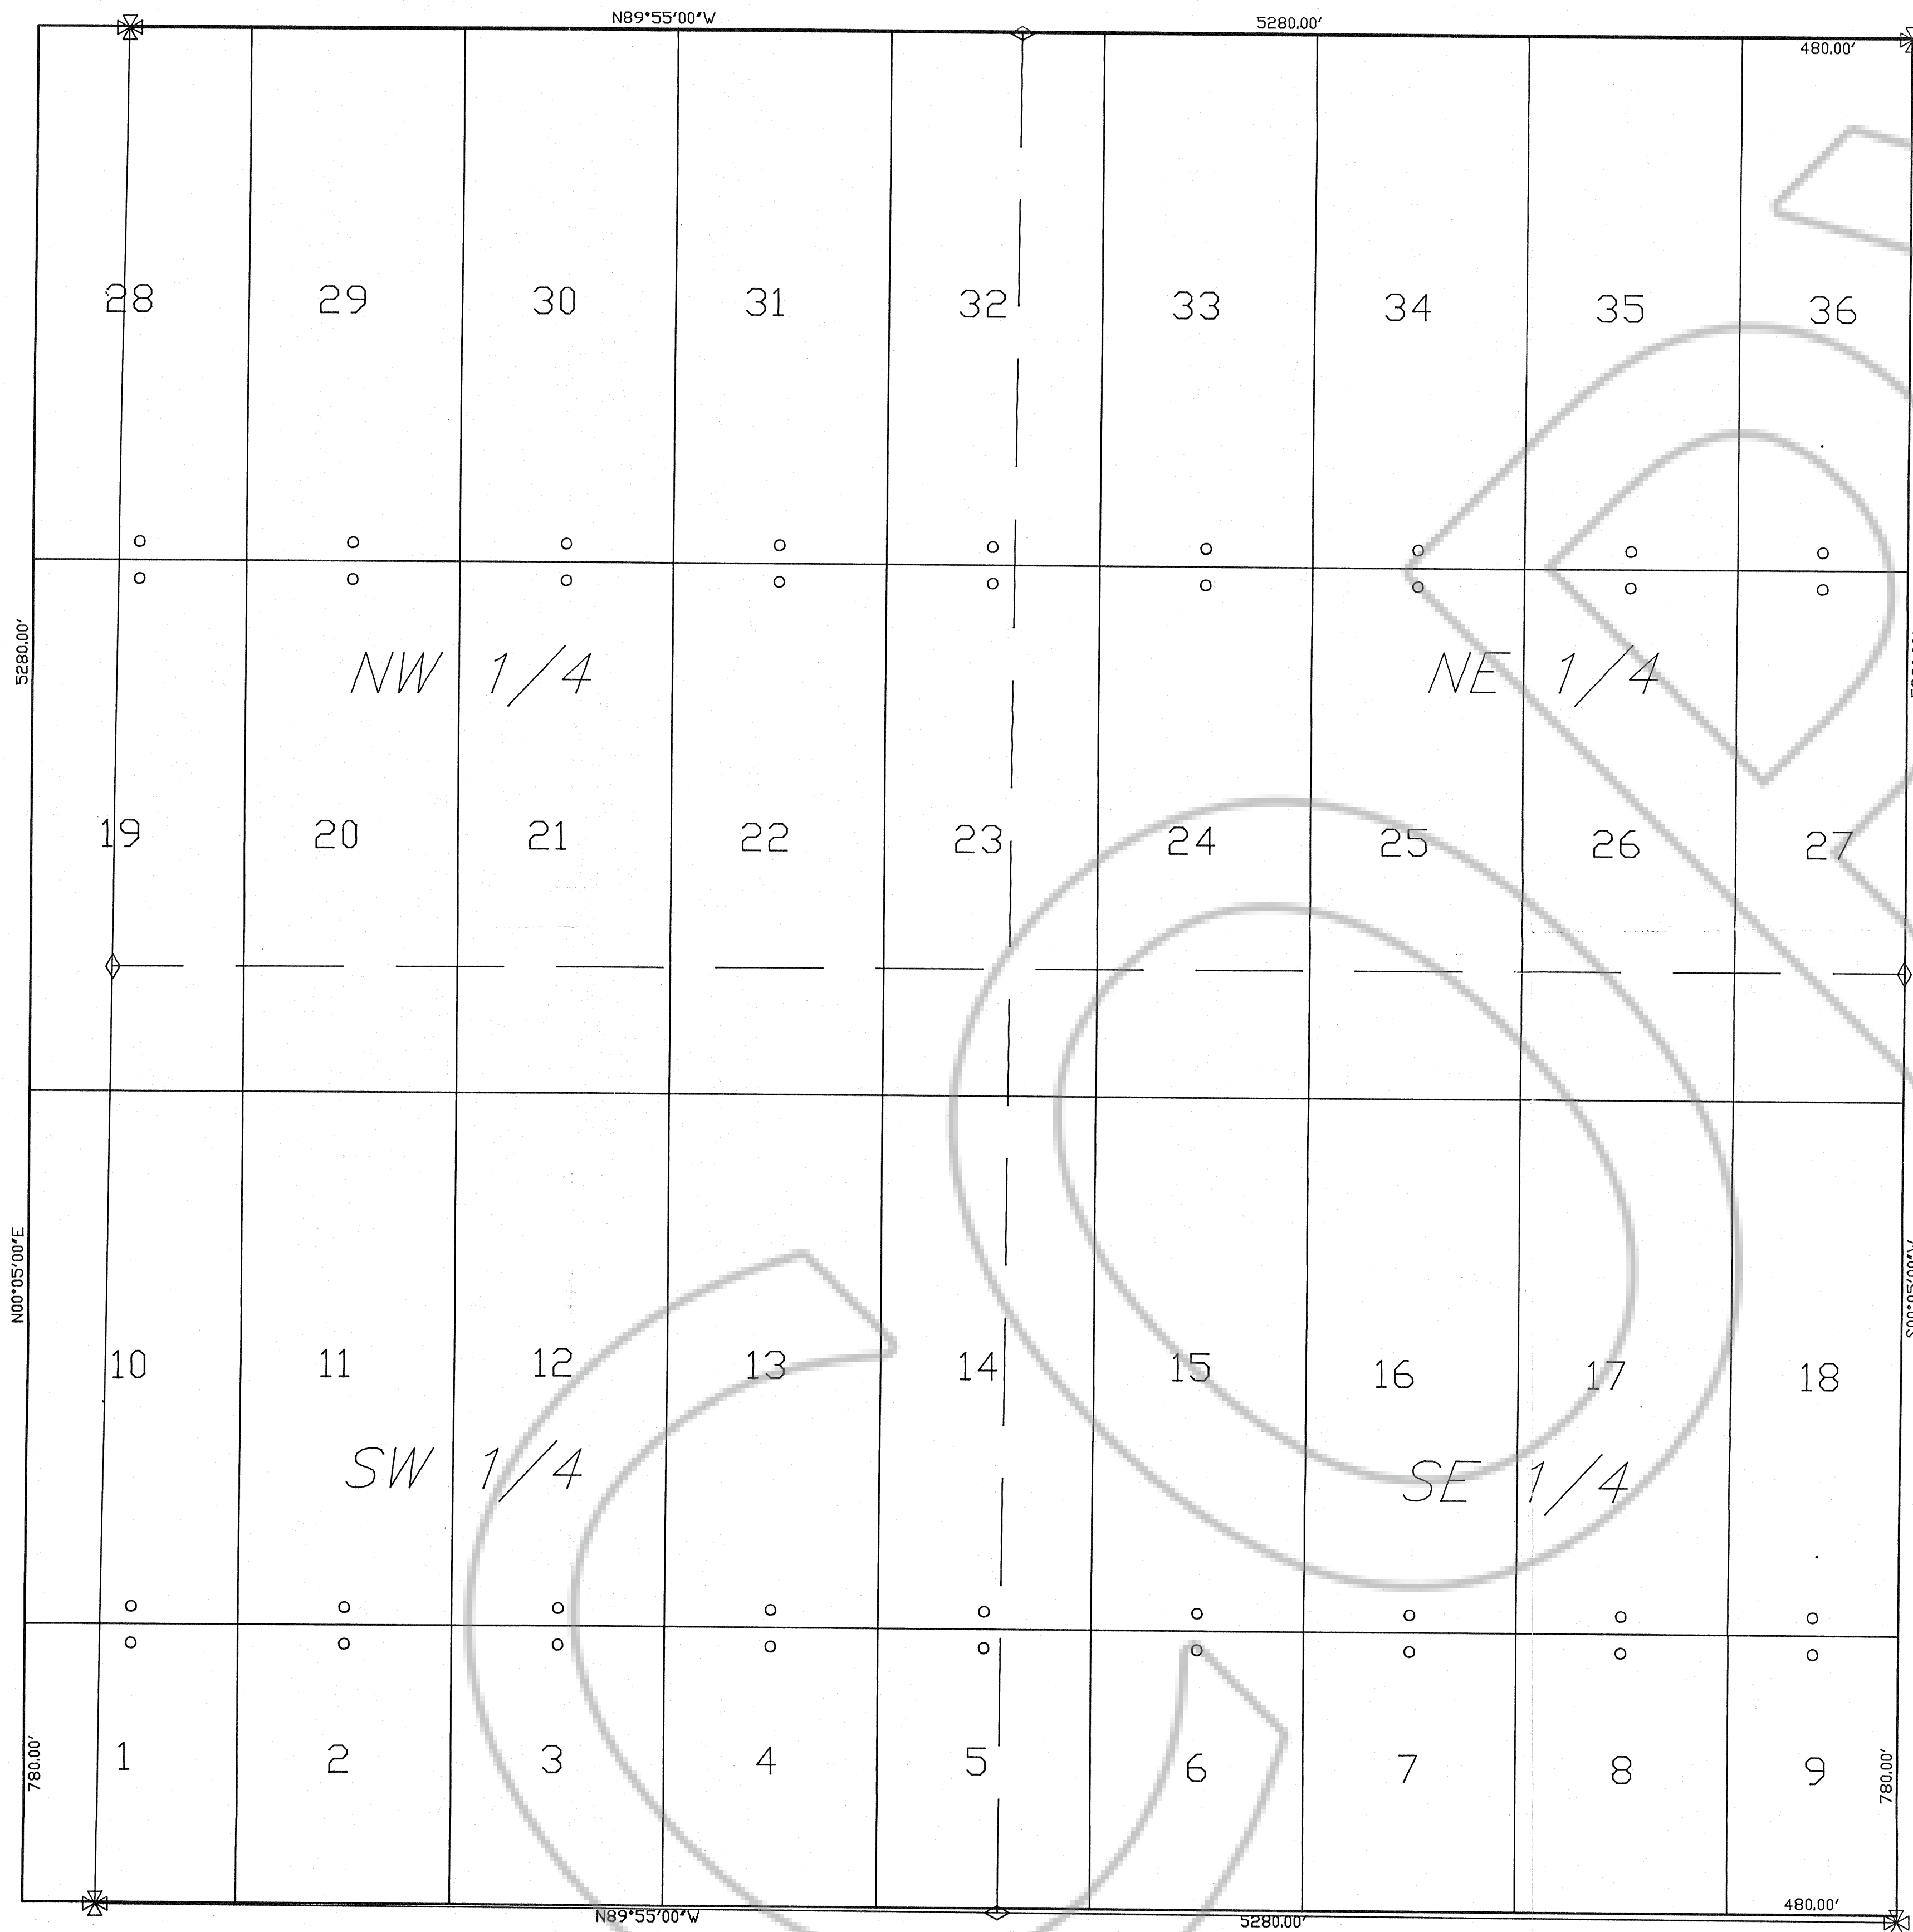

BASIS OF BEARING

THE EAST LINE OF SECTION 6 T.28N., R.49E., M.D.B. & M.
TAKEN AS SOUTH 00°05'00\"/>

DATES OF COMPLETION

STAR 1 - 36 WERE COMPLETED ON
21 June 1993


LEGEND

○ SET 2\"/>

NOTES

1. ALL CLAIMS ARE 600' X 1500' UNLESS OTHERWISE SHOWN.
2. LOCATION MONUMENTS ARE LOCATED 50' FROM THE ENDLINES OF CLAIMS AS SHOWN.
3. A 2\"/>

GRAPHIC SCALE

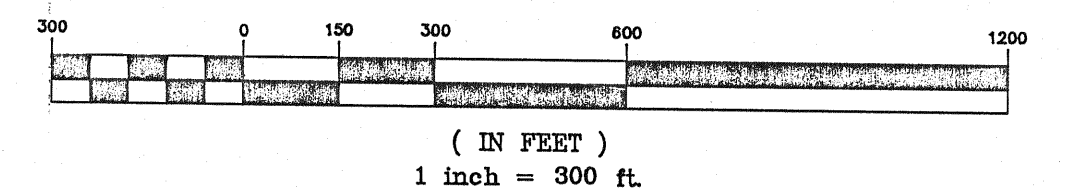

FILE No. **146481**
FILED AT THE REQUEST OF
American Fibre Corp
DATE *Aug 27* 1993
TIME *1:26* P.M.
M. V. Rebalcati
EUREKA COUNTY RECORDER

CLAIM MAP
OF
STAR 1 - 36 LODE MINING CLAIMS
LOCATED BY:
AMERICAN FIBRE CORPORATION
475 HOWE STREET SUITE 701
VANCOUVER, B.C., CANADA V6C 2B3
IN
SECTION 6 T.28N. R.49E. M.D.B. & M.
EUREKA COUNTY NEVADA