


MINING CLAIM
FILED 0935874
JUL 27, 1924

(5-675)

I CERTIFY THIS PAGE BEARING THE BUREAU OF LAND MANAGEMENT
SEAL IS A TRUE COPY OF A DOCUMENT ON FILE IN THE STATE OFFICE.
RENO, NEVADA.
DATE: 9-28-93 Linda P. Reynolds
CERTIFYING OFFICER

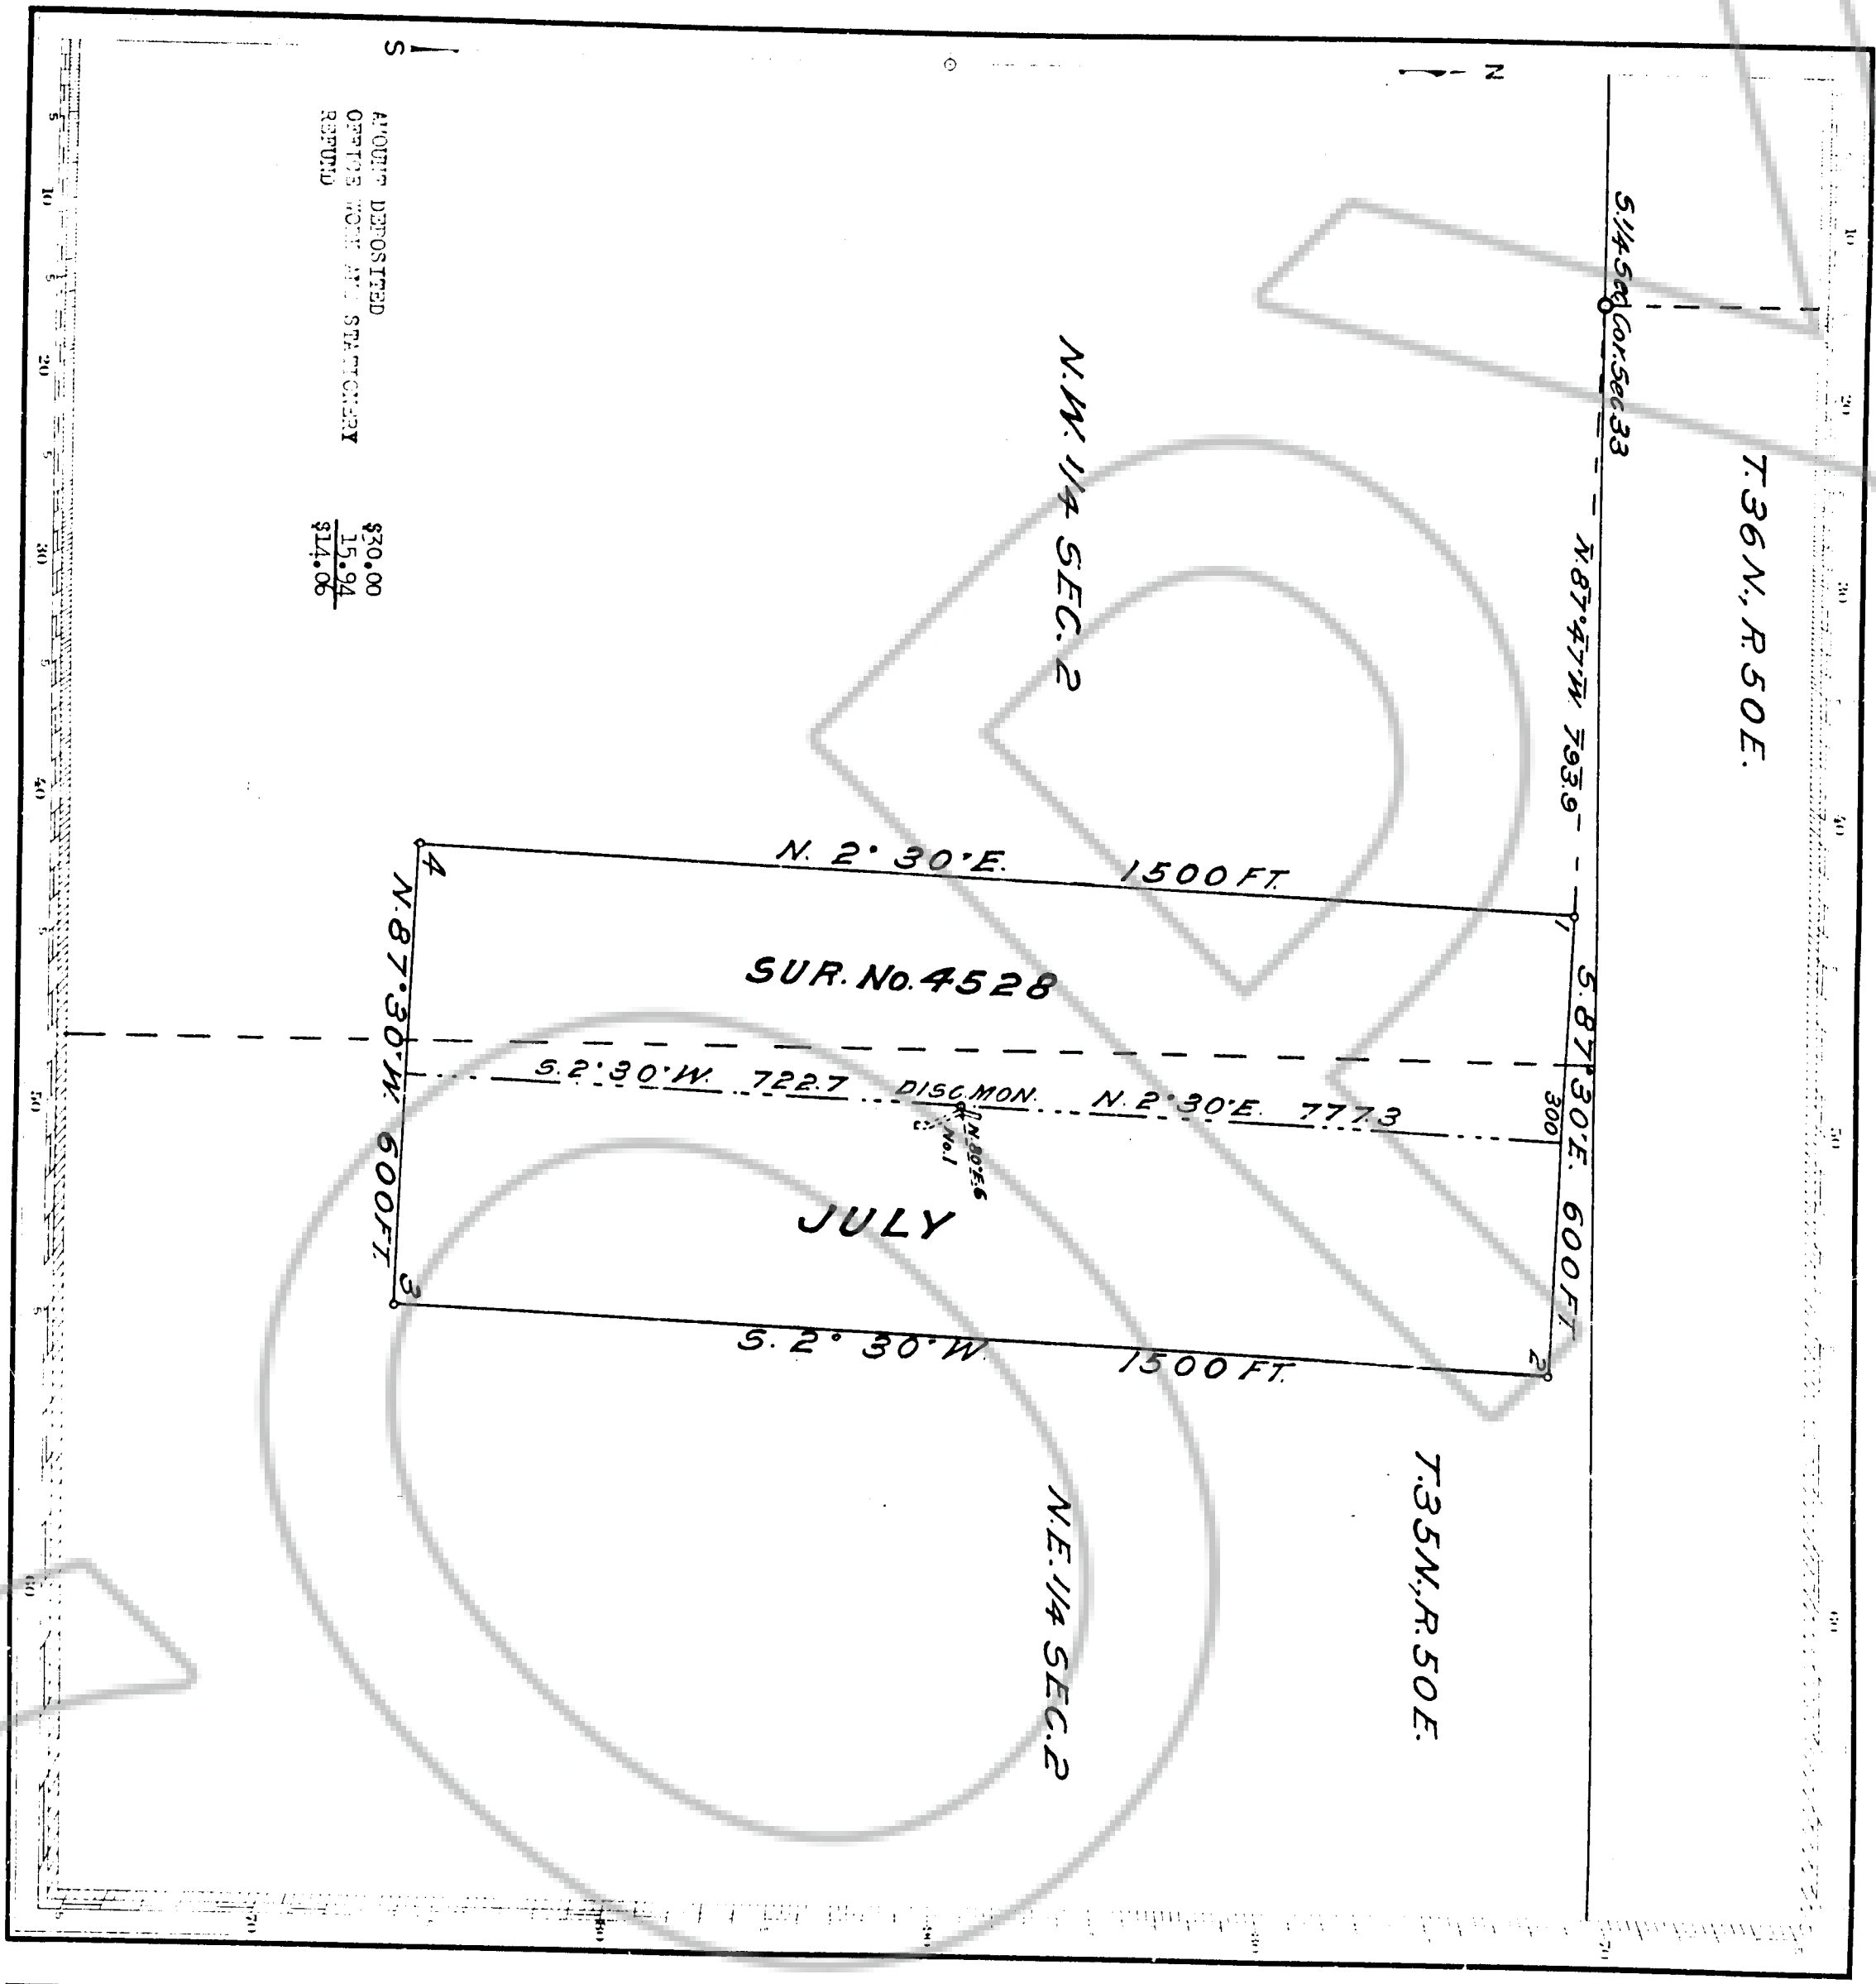

204623

MINING CLAIM NOV 13 1923
Mineral Survey No. 4528
PLAT
OF THE CLAIM OF
LEWIS & CLARK MINING COMPANY
KNOWN AS THE
JULY 1923
IN THE
COUNTY OF NEVADA
MINING DISTRICT
SITUATED IN THE
SECTION 27-28
T. 36 N. R. 50 E.
The original Field Notes of the Survey of the Mining Claim of
LEWIS & CLARK MINING COMPANY
known as the "JULY 1923"
from which this plat has been made under my direction,
have been examined and approved, and are on file in this office,
and I hereby certify that they furnish such an accurate descrip-
tion of said Mining Claim as will, if incorporated into a patent,
serve fully to identify the premises, and that such reference is
made therein to natural objects or permanent monuments as
will perpetuate and fix the locus thereof.
I further certify that the Blundred Bullion worth of labor has
been expended on improvements made upon said Mining Claim
by the claimant or ITS grantors and that
said improvements consist of 1 OUNCE OF GOLD AND SILVER
VALUED AT \$600.00
that the location of said improvements is correctly shown
upon this plat, and that no portion of said labor or improve-
ments has been included in the estimate of expenditures
upon any other claim.
I further certify that this is a correct plat of said Mining
Claim made in conformity with said original field notes of the
survey thereof, and the same is hereby approved.
T.S. Surveyor General's Office
R.E.O. HAYDA
OCTOBER 27, 1923 NEVADA

146886

FILED AT THE REQUEST OF Newmont
on Oct 6 19 23, at 35 miles east 9A M.
RECORDS OF SURETY COUNTY, NEVADA. M. N. REDDALE, Recorder
File No. 146886 Fee \$ 7.20