


(4-675)

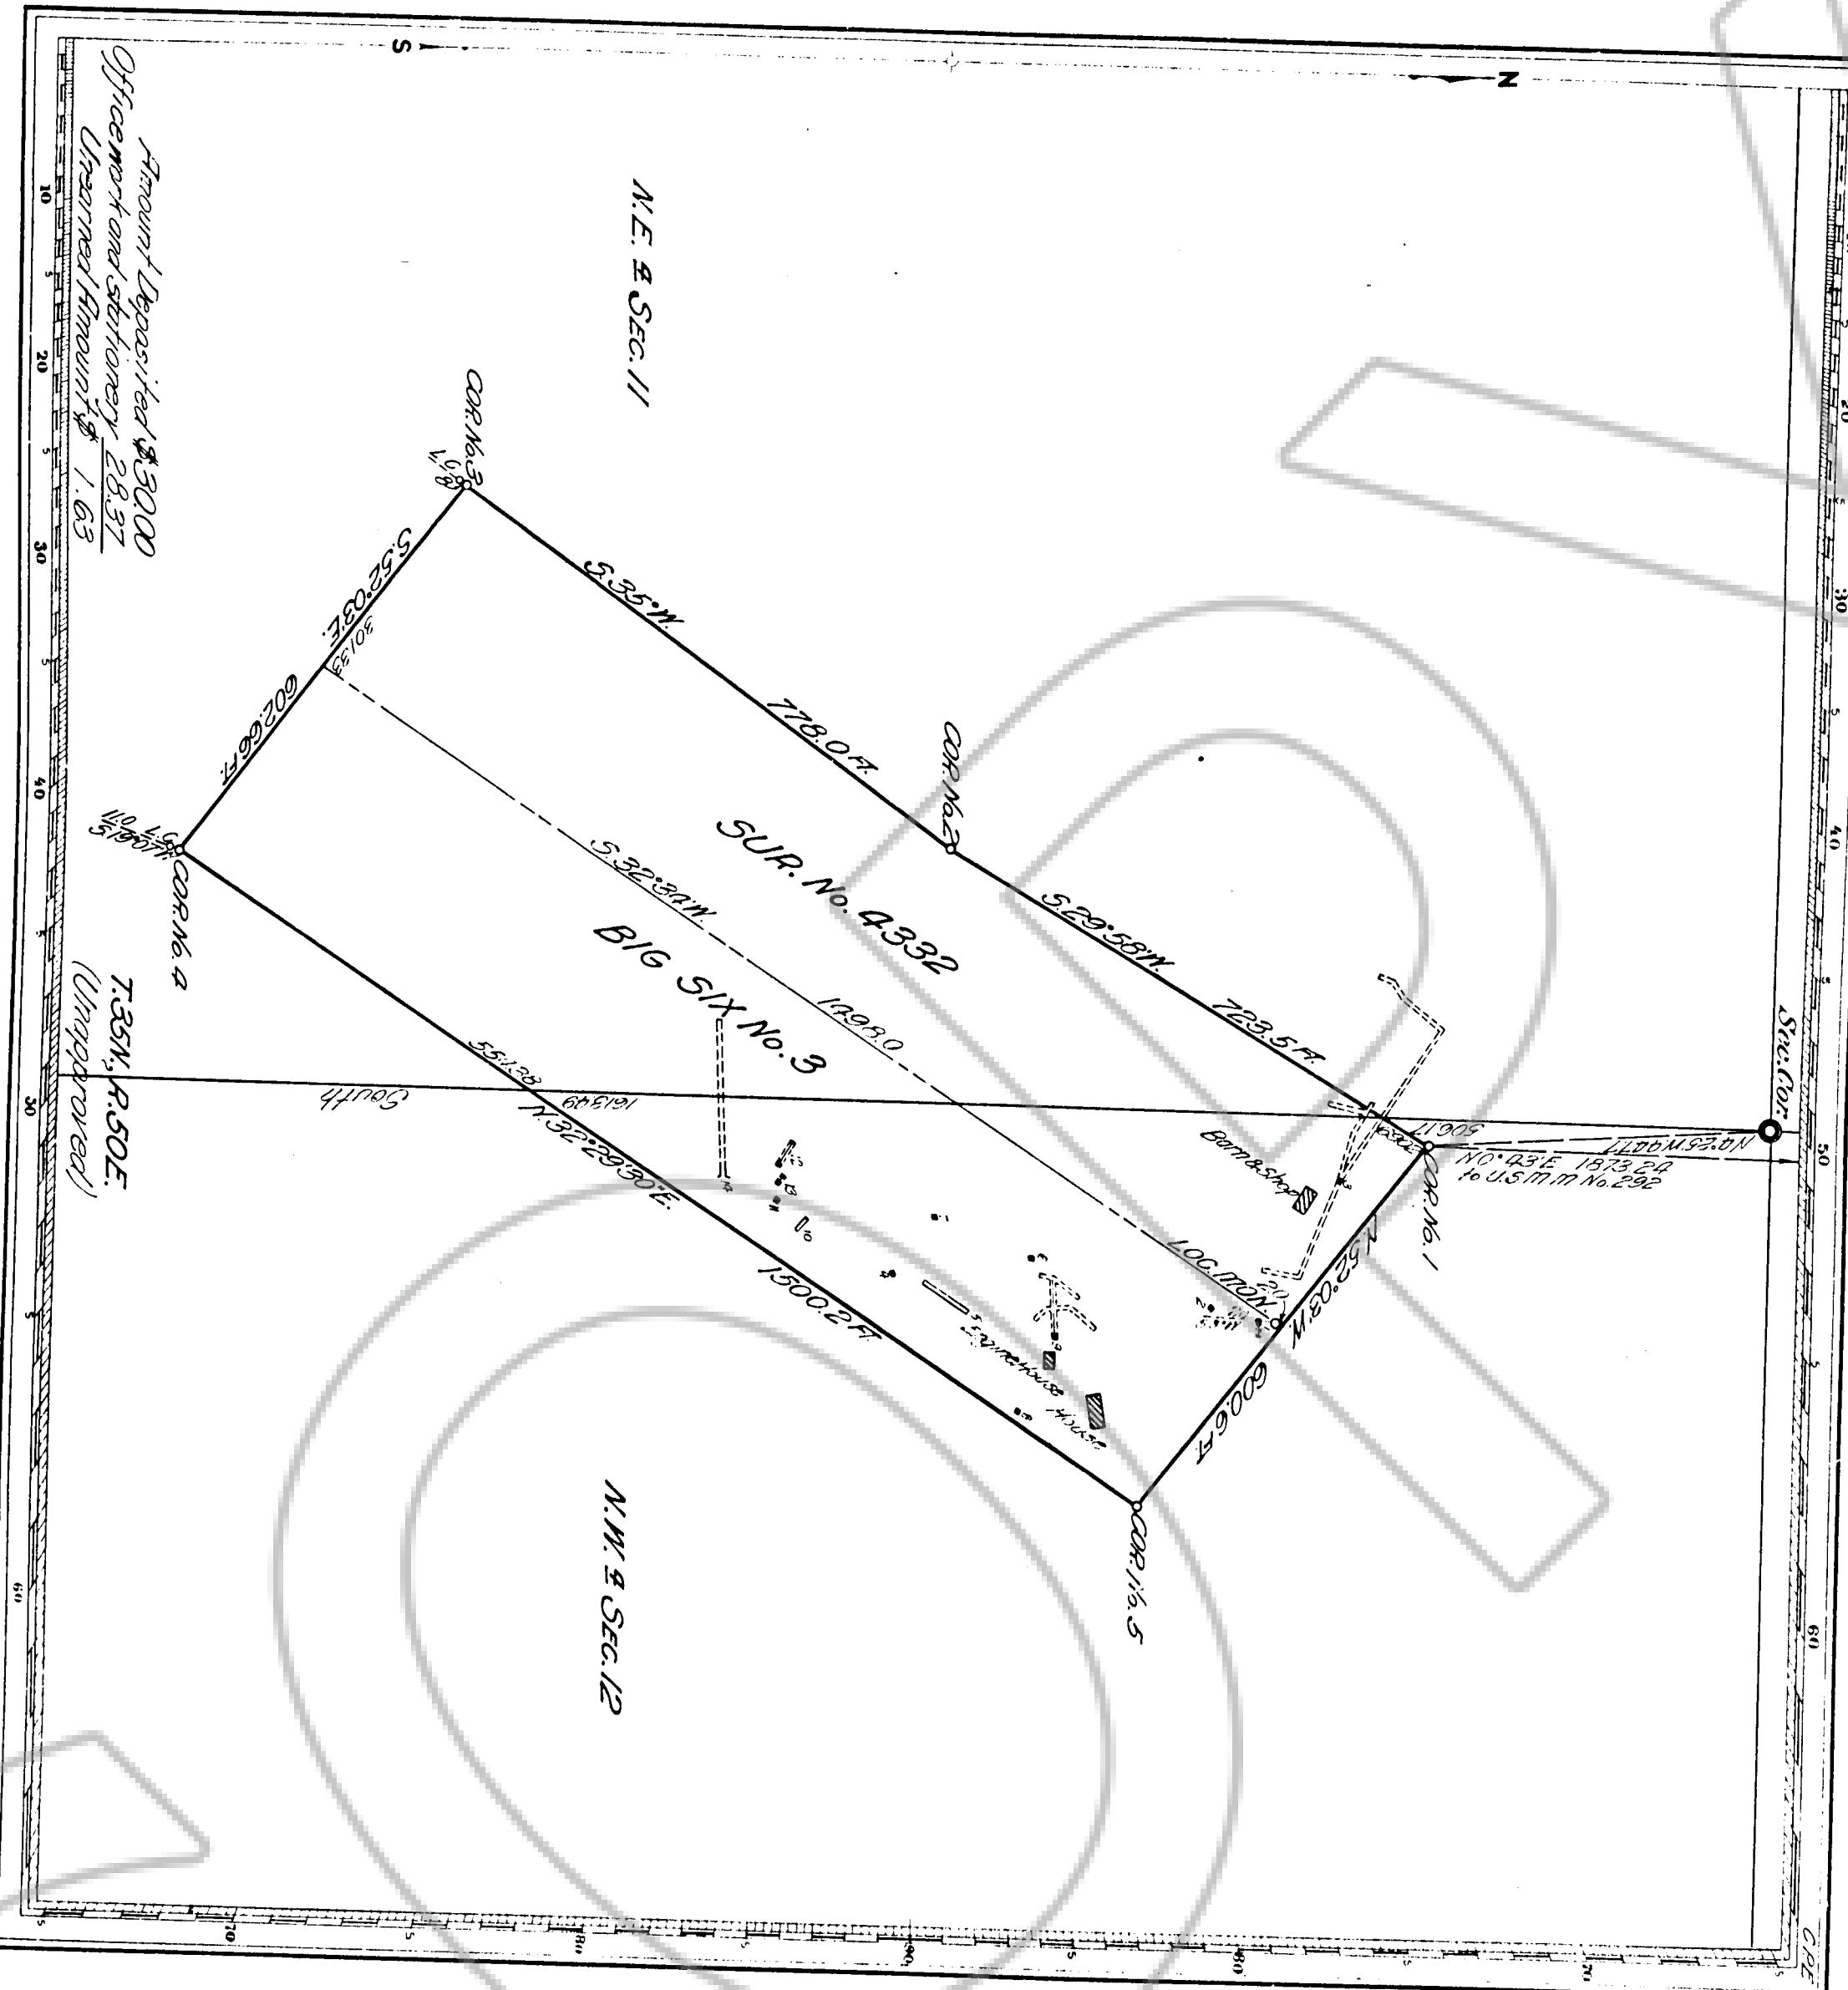

Mineral Survey No 4332

PLAT
OF THE CLAIM OF
MS. E. H. W.

KNOWN AS THE
BIG SIX NO. 3 LODE

At the time located April 8, 1907
Land District.

I, Edward C. MANN, MINING INVESTIGATOR,
continuing an area of 200 acres in the town of Virginia City, State of Nevada,
on the 8th day of August, 1907, do
certify that the survey of the Mining Claim of
the original find, known as the "Mining Claim of"
known as the *Big Six No. 3 Lode*,

from which this plat has been made under my direction,
have been examined and approved, and are on file in this office;
and it is known, certifying that the plan and such accurate description
of said Mining Claim as will, if unopposed in a patent,
serve fully to identify the premises, and that such reference
is made thereto to natural objects or permanent monuments
as will perpetuate and fix the location thereof.
I further certify that the hundred dollars worth of labor has
been expended in improvements made upon said Mining
Claim in amount or \$100 dollars, and that
said improvements consist of 75 ft. of 10 ft. x 10 ft.
275 ft. of 10 ft. x 10 ft. and 10 ft. x 10 ft., 20 ft. x 20 ft.
20 ft. and 10 ft. x 10 ft., 20 ft. x 20 ft.

that the location of said improvements is correctly shown
upon this plat, and that no portion of said labor or an
equivalent has been deducted in the estimate of expense
thereupon and other claim.

And I further certify that this is a correct plat of said Mining
Claim made in conformity with said original instruments of the
survey thereof, and the same is hereby approved.

E. C. Mann, Investigator
Reno, Nevada
September 19, 1907
Nevada

FILED AT THE REQUEST OF *Nummont*
on Oct. 6, 1907, at 55 min. 54 sec. 9A.M.
RECORDS OF LINCOLN COUNTY, NEVADA M. N. REBALANCE RECORDER
File No. 145887 Fee \$ 7.00

204410

#332

146887