


CERTIFY THIS PAGE BEING THE BUREAU OF LAND MANAGEMENT  
 STATE OF NEVADA  
 REPRODUCE COPY OF A DOCUMENT ON FILE IN THE STATE OFFICE  
 DATE 12/28/93 Janice L. Lyette  
 CERTIFYING OFFICER

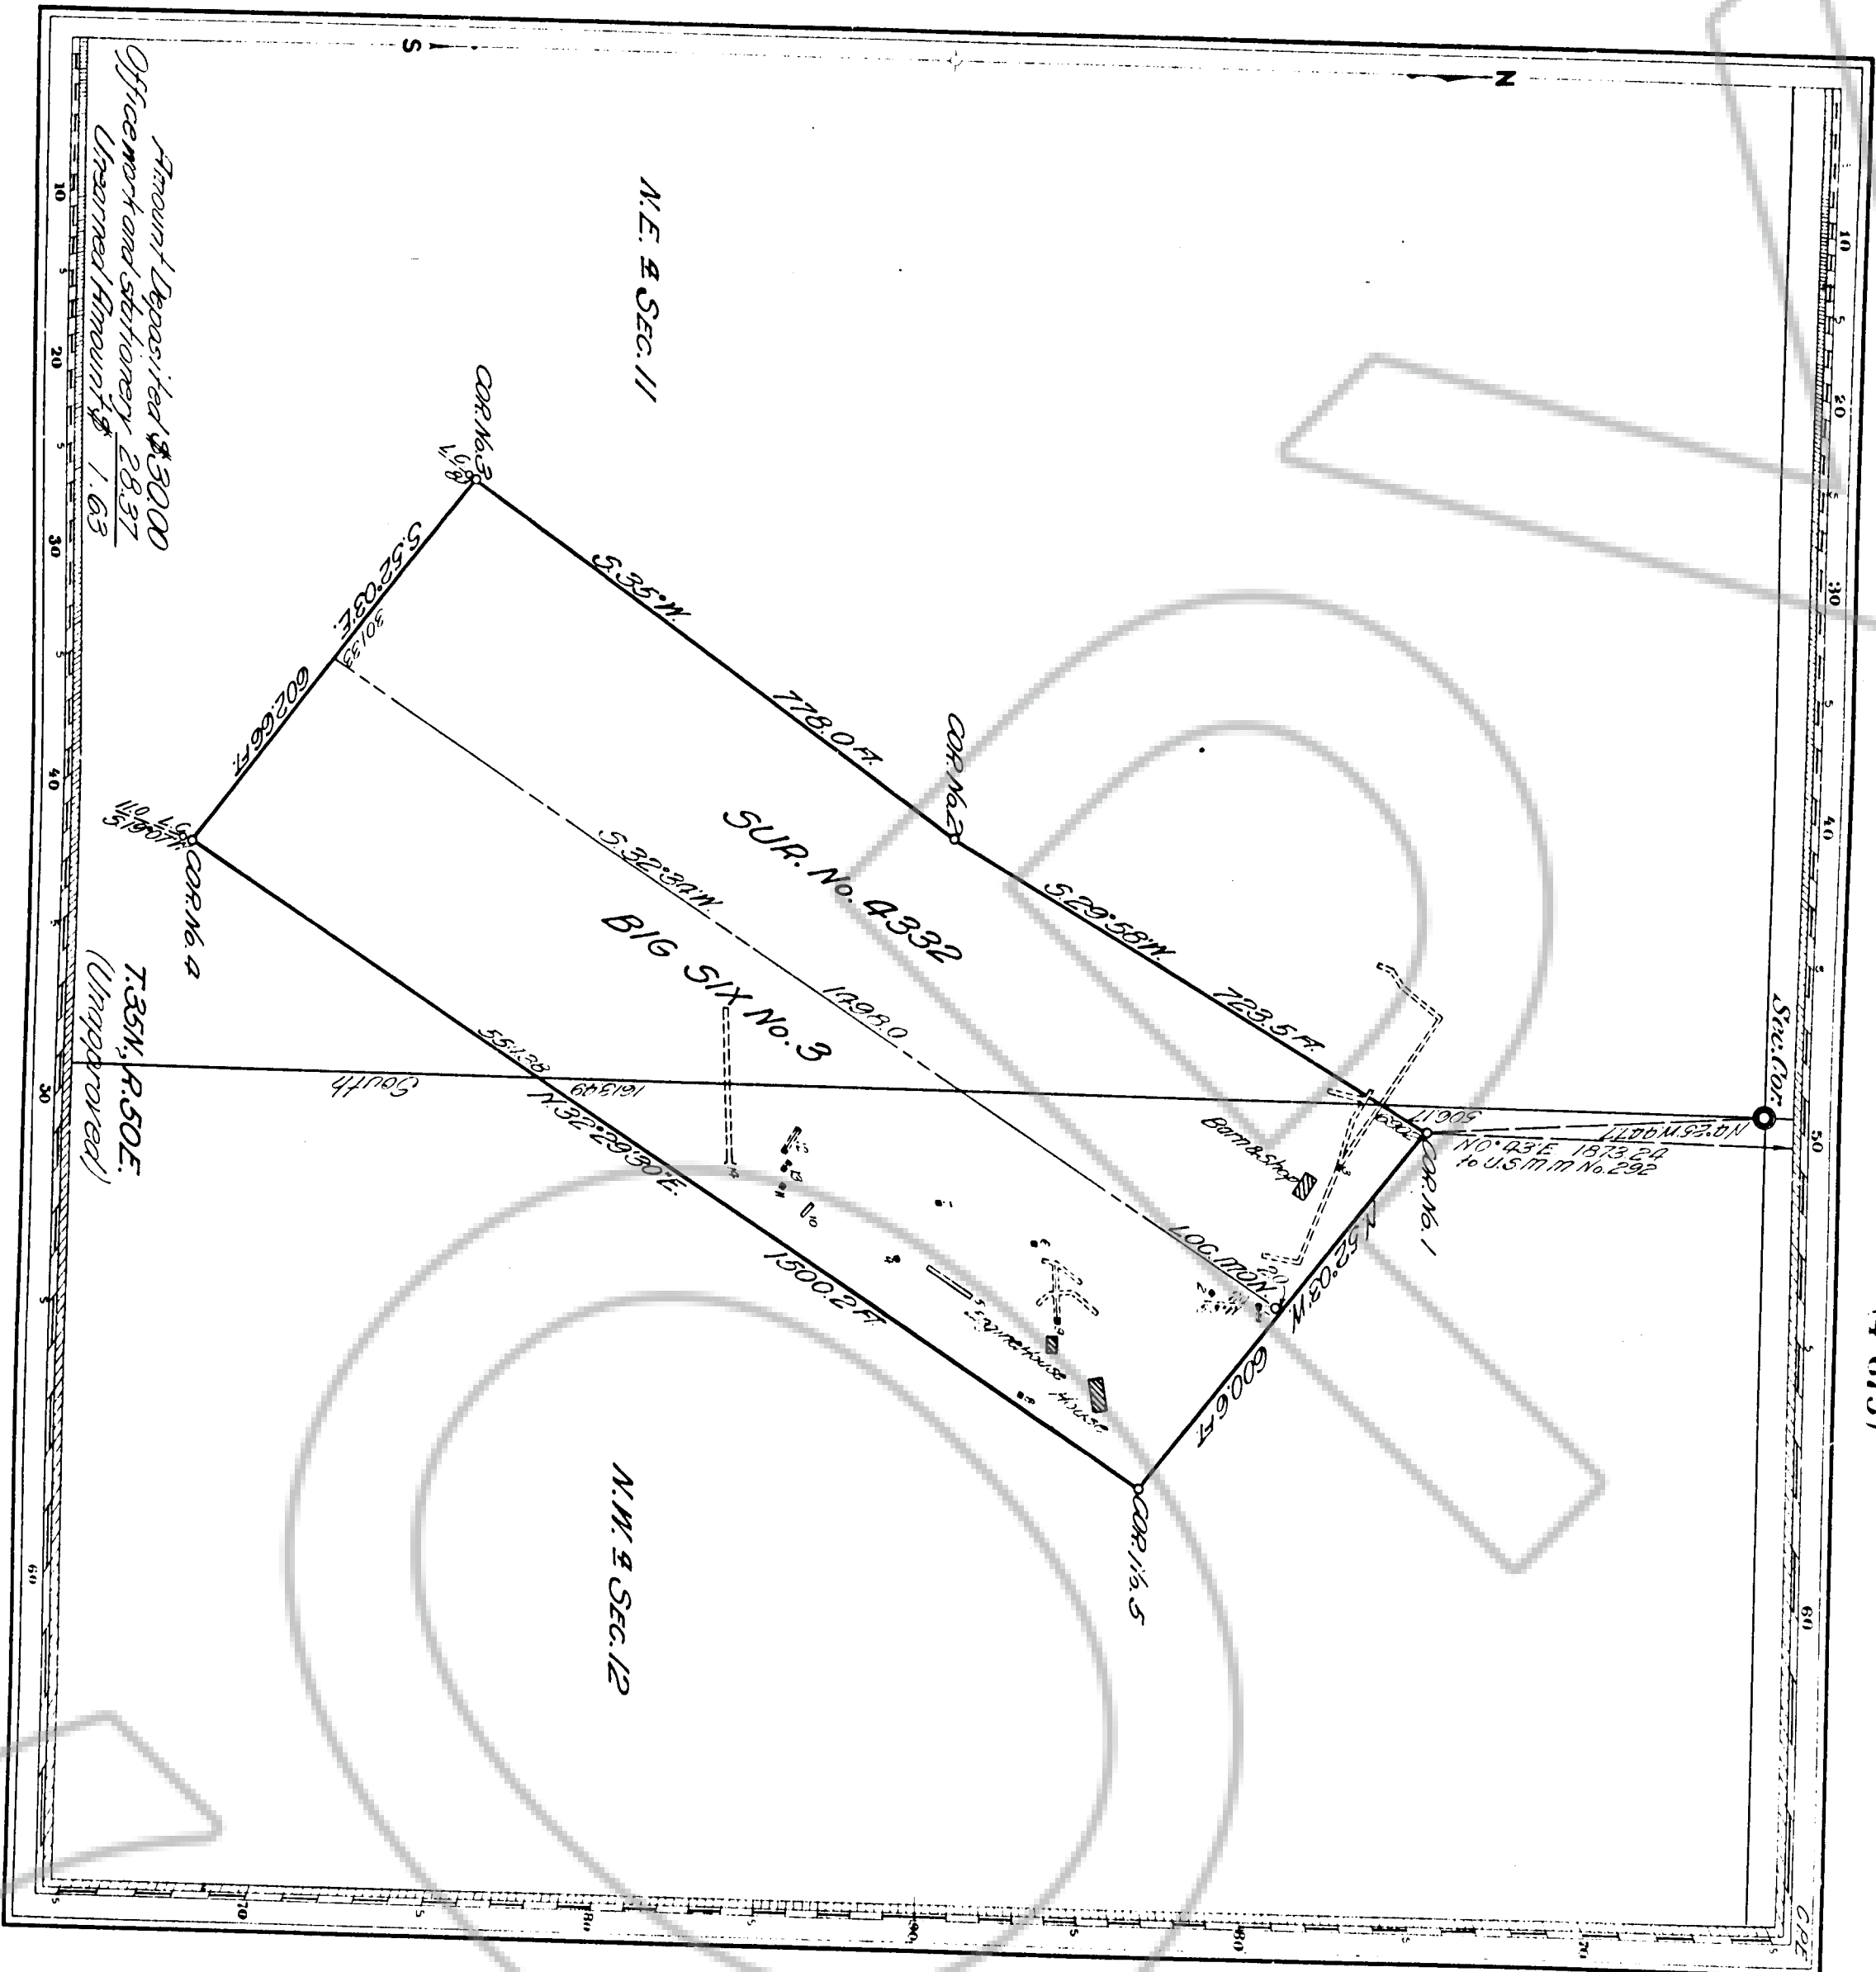

(4-675)

Copy  
 Town located April 8, 1907  
 Mineral Survey No 4332  
 Plat  
 OF THE CLAIM OF  
 M. S. Elliott  
 KNOWN AS THE  
 BIG SIX No. 3 LODE  
 Land District  
 WYATT, WINTHROP  
 Nevada  
 Scale of 200 feet to the inch.  
 Made by J. S. Elliott August 30, 1917 B.T.  
 Charles F. DeArmond, U.S. Mineral Surveyor,  
 State of Nevada  
 known as the  
 Big Six No. 3 Lode

from which this plat has been made under my direction, I have been examined and approved, and on file in this office and a copy of this plat, with such an accurate description of said Mining Claim as well as the proposed title of patent, were filed to identify the premises, and that such reference, as made therein to additional reports or pertinent documents as will perpetuate and fix the facts thereof, is hereby certified that five hundred dollars worth of labor has been expended in improvements made upon said Mining Claim by detaching \_\_\_\_\_ of 1/5 acres, and that said improvements consist of 750 lbs. of 24 gauge wire, 200 lbs. of 12 gauge wire, 100 lbs. of 10 gauge wire, 100 lbs. of 8 gauge wire, 100 lbs. of 6 gauge wire, and 100 lbs. of 4 gauge wire.

that the location of said improvements is correctly shown upon this plat, and that no portion of said labor or the improvements has been included in the estimate of report filed upon any other claim.

That I further certify that this is a correct plat of said Mining Claim made in conformity with said original field notes of the survey thereof, and the same is hereby approved.

J. S. Elliott  
 Nevada  
 September 19, 1917

146887

FILED AT THE REQUEST OF Neumont  
 on Oct 6 1993 at 55 min. past 9A M.  
 RECORDS DEPARTMENT, NEVADA M. N. REBALCAL Recorder  
 File No. 146887 Fee \$ 7