



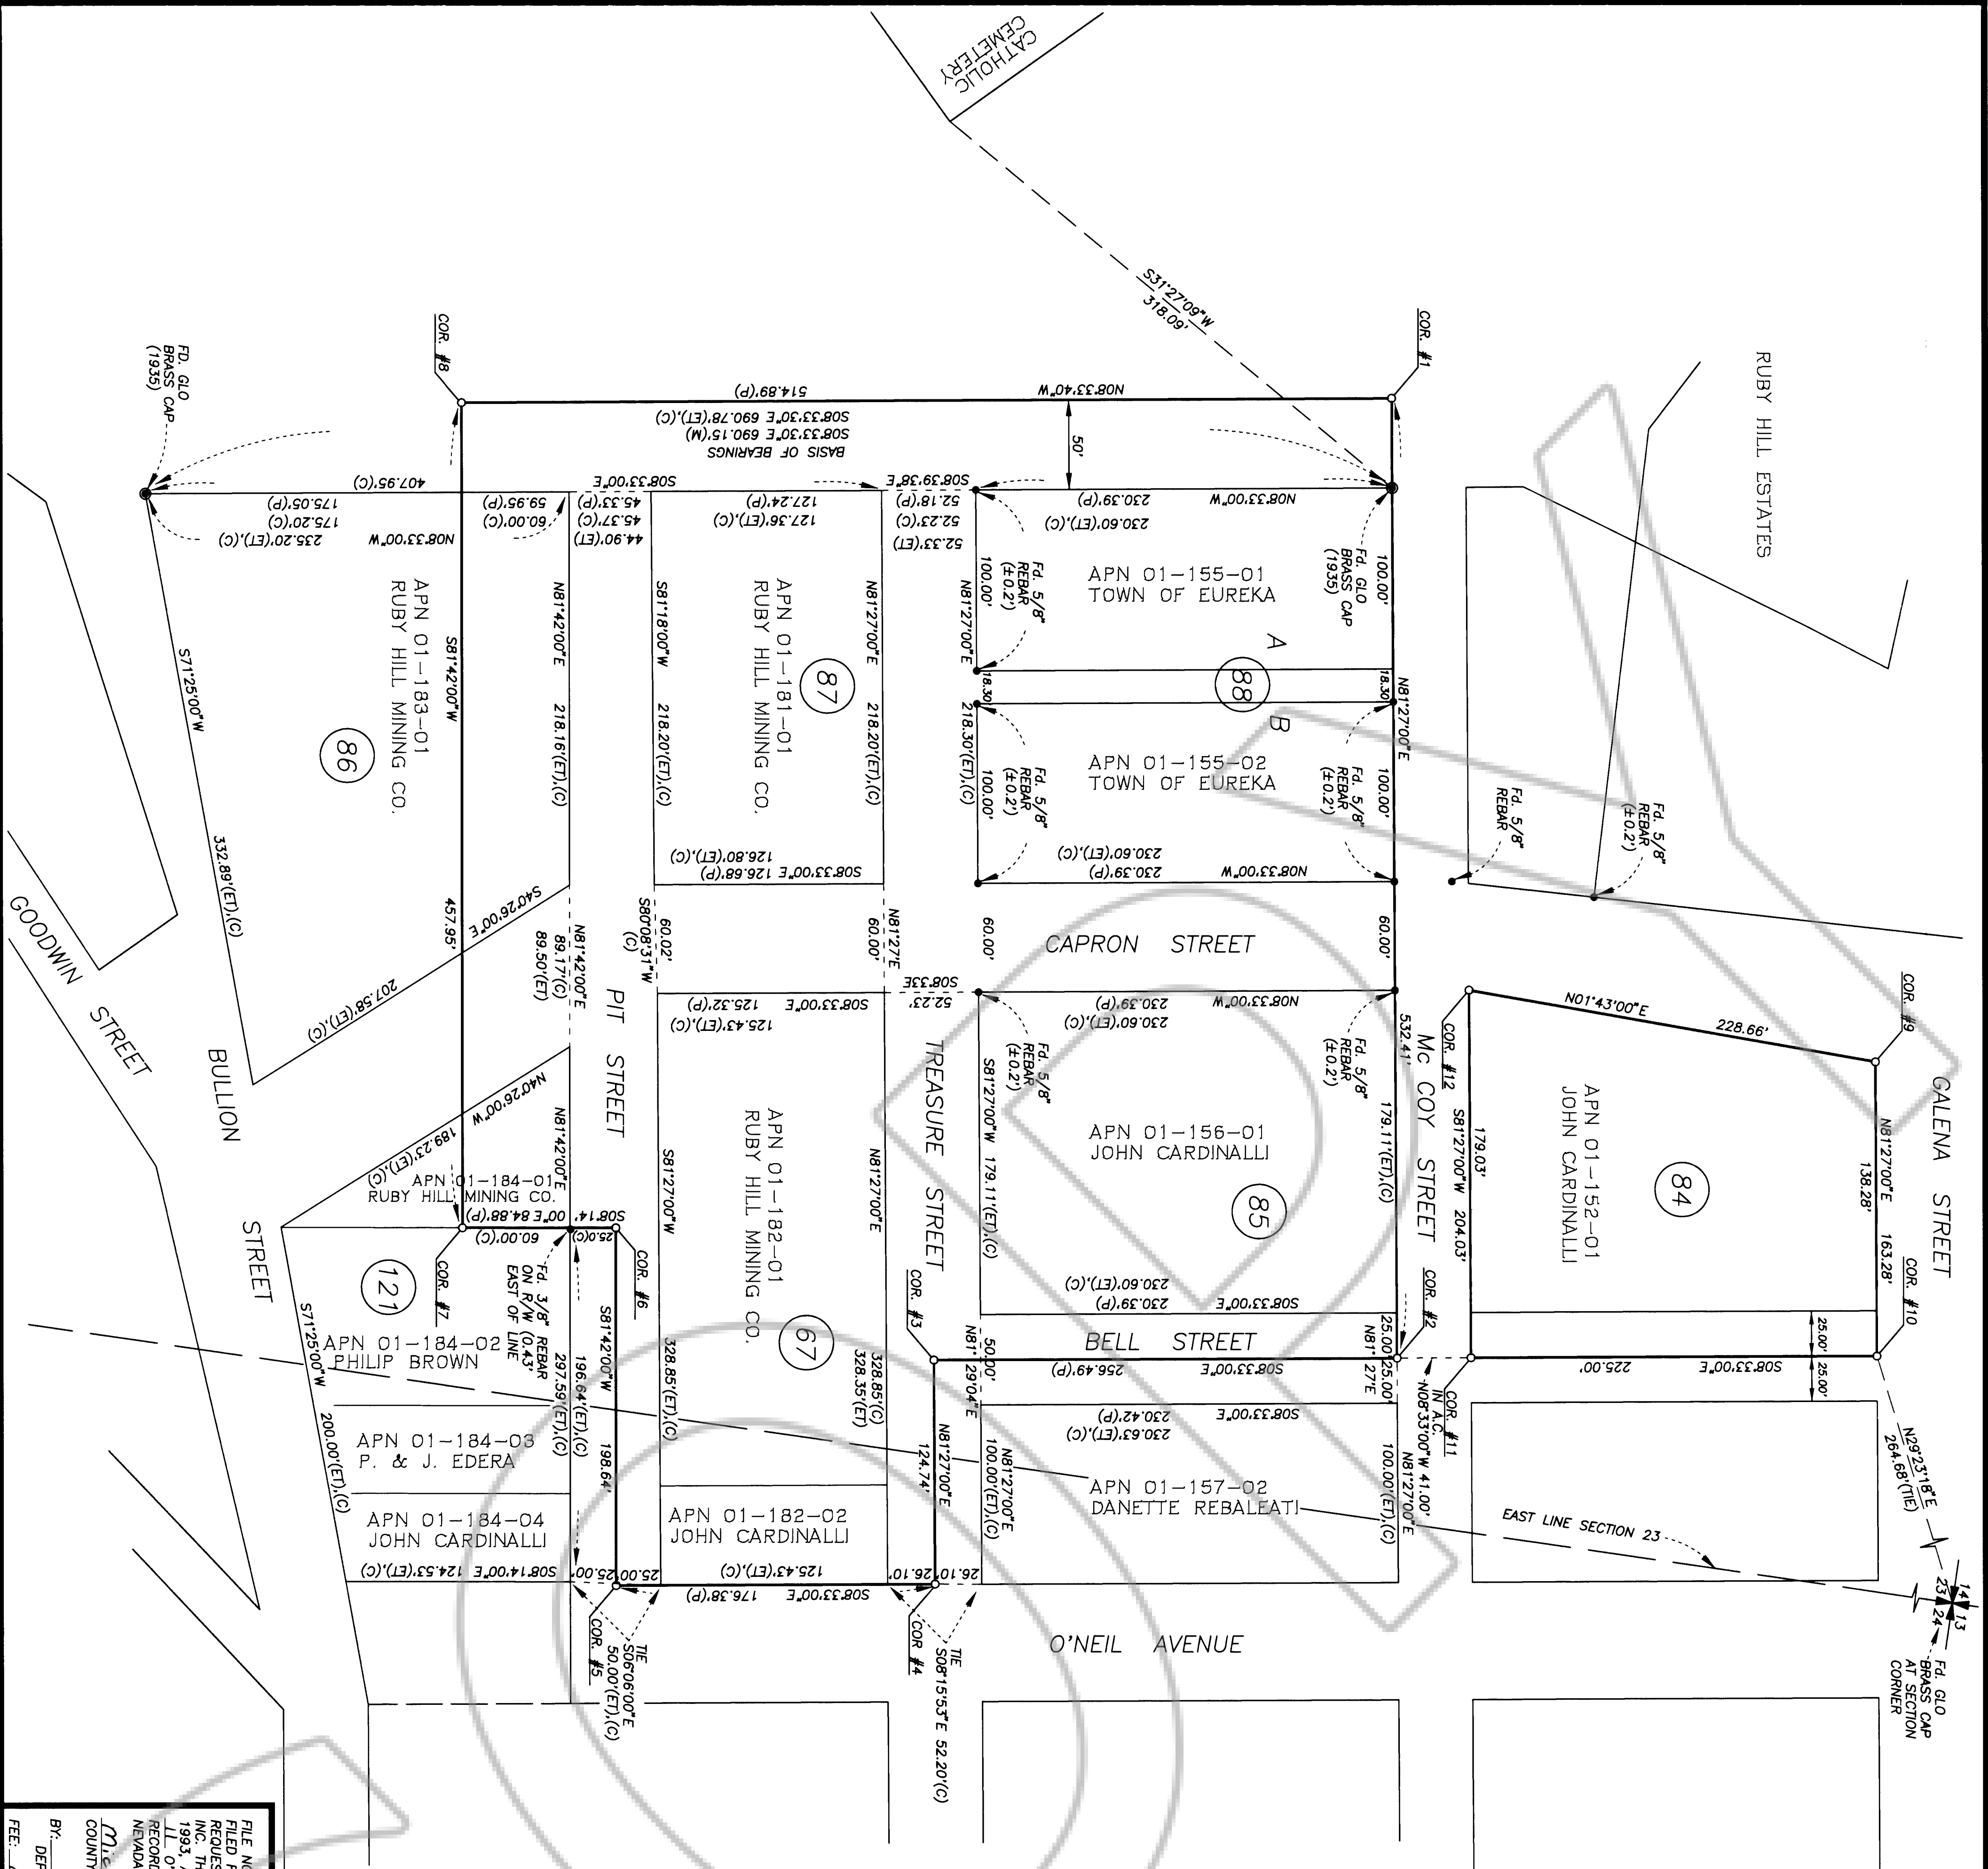


SCALE: 1" = 50'

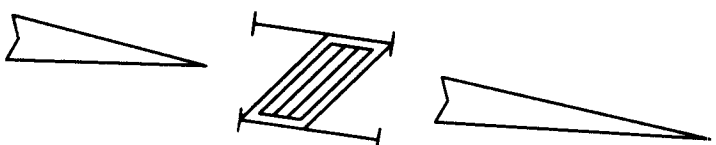

SURVEYOR'S CERTIFICATE.

1. MARVIN HAMRICK, A PROFESSIONAL LAND SURVEYOR IN THE STATE OF NEVADA, CERTIFY THAT:
1. THIS A TRUE AND ACCURATE REPRESENTATION OF THE LANDS SURVEYED UNDER MY SUPERVISION AT THE INSTANCE OF EUREKA COUNTY SCHOOL DISTRICT.
2. THE LANDS SURVEYED LIE WITHIN SECTIONS 23 & 24, T19N, R35E, M.D.M., AND THE SURVEY WAS COMPLETED ON MAY 18 1993.
3. THIS PLAT COMPLEIES WITH THE APPLICABLE STATE STATUTES AND ANY LOCAL ORDINANCES.
4. THE MONUMENTS ARE OF THE CHARACTER SHOWN AND OCCUPY THE POSITIONS INDICATED AND ARE SUFFICIENT TO ENABLE THE SURVEY TO BE RETRACED.

MARVIN HAMRICK (PLS 3812) HAMRICK DATE 6-9-93

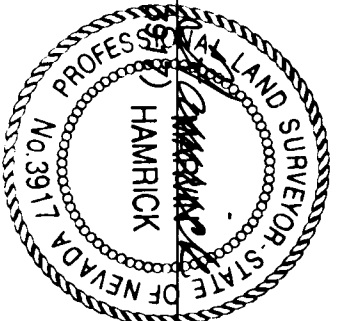

NOTES:

1. BASIS OF BEARINGS: THE WEST LINE OF BLOCK 88 BEARS S 87°17' E AS SHOWN ON PLAT OF THE TOWNSITE OF EUREKA, NEVADA, AS APPROVED BY THE UNITED STATES DEPARTMENT OF INTERIOR GENERAL LAND OFFICE IN 1937.
2. THIS RECORD OF SURVEY IS NOT A VIOLATION OF PARCEL MAP LAW, UNDER NRS 278-461, AND NO ADDITIONAL PARCELS HAVE BEEN CREATED.
3. DUE TO NUMEROUS CLOSURE ERRORS AND DISCREPANCIES ON THE PLAT OF THE TOWNSITE OF EUREKA, THE ACTUAL BLOCK BOUNDARIES AND RELATIONSHIPS ARE SUBJECT TO INTERPRETATION WHICH COULD RESULT IN ALTERNATE POSITIONS FOR PROPERTY LINES.
4. —○— INDICATES SET 1/2" REBAR WITH ALUMINUM DISK STAMPED 15C-82 29-381A
5. —●— INDICATES FOUND MONUMENT AS NOTED
6. (ET) INDICATES RECORD MEASUREMENT PER PLAT OF THE TOWNSITE OF EUREKA, NEVADA
7. (C) INDICATES CALCULATED MEASUREMENT
8. (P) INDICATES PROPORTIONATE MEASUREMENT (TRUE DISTANCE USED TO SET PROPERTY CORNERS)
9. (M) INDICATES FIELD MEASUREMENT



SURVEYING FOR NEVADANS SINCE 1925

CIVIL ENGINEERS • TRAFFIC • SURVEYORS
AIR QUALITY • PLANNERS
130 VINE ST., RENO, NEVADA 89503 • (702)329-2917

RECORD OF SURVEY

EUREKA COUNTY SCHOOL DISTRICT

SITUATE IN NE 1/4 SEC. 23 AND NW 1/4 SEC. 24, T19N, R35E, M.D.M., EUREKA COUNTY, NEVADA

FILE NO. 145,680 A
FILED FOR RECORD AT THE
REQUEST OF OSGOOD ENGINEERS
INC. THIS 16th DAY OF JUNE
1993, AT 3:11 MINUTES PAST
11 O'CLOCK A.M., OFFICIAL
RECORDS OF EUREKA COUNTY,
NEVADA
Michael Rebalati,
COUNTY RECORDER
BY: DEPUTY
FEE: 10.00
SHEET 1 OF 1