
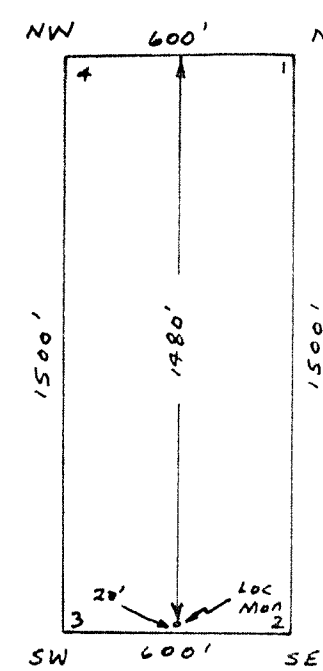


R 49 E

TIE CORNER
NE COR. NO. 1, MP 132
IS 12000 FEET SOUTH
AND 7800 FEET EAST OF
NW CORNER Sec. 5, T23N R49E

T
23
N

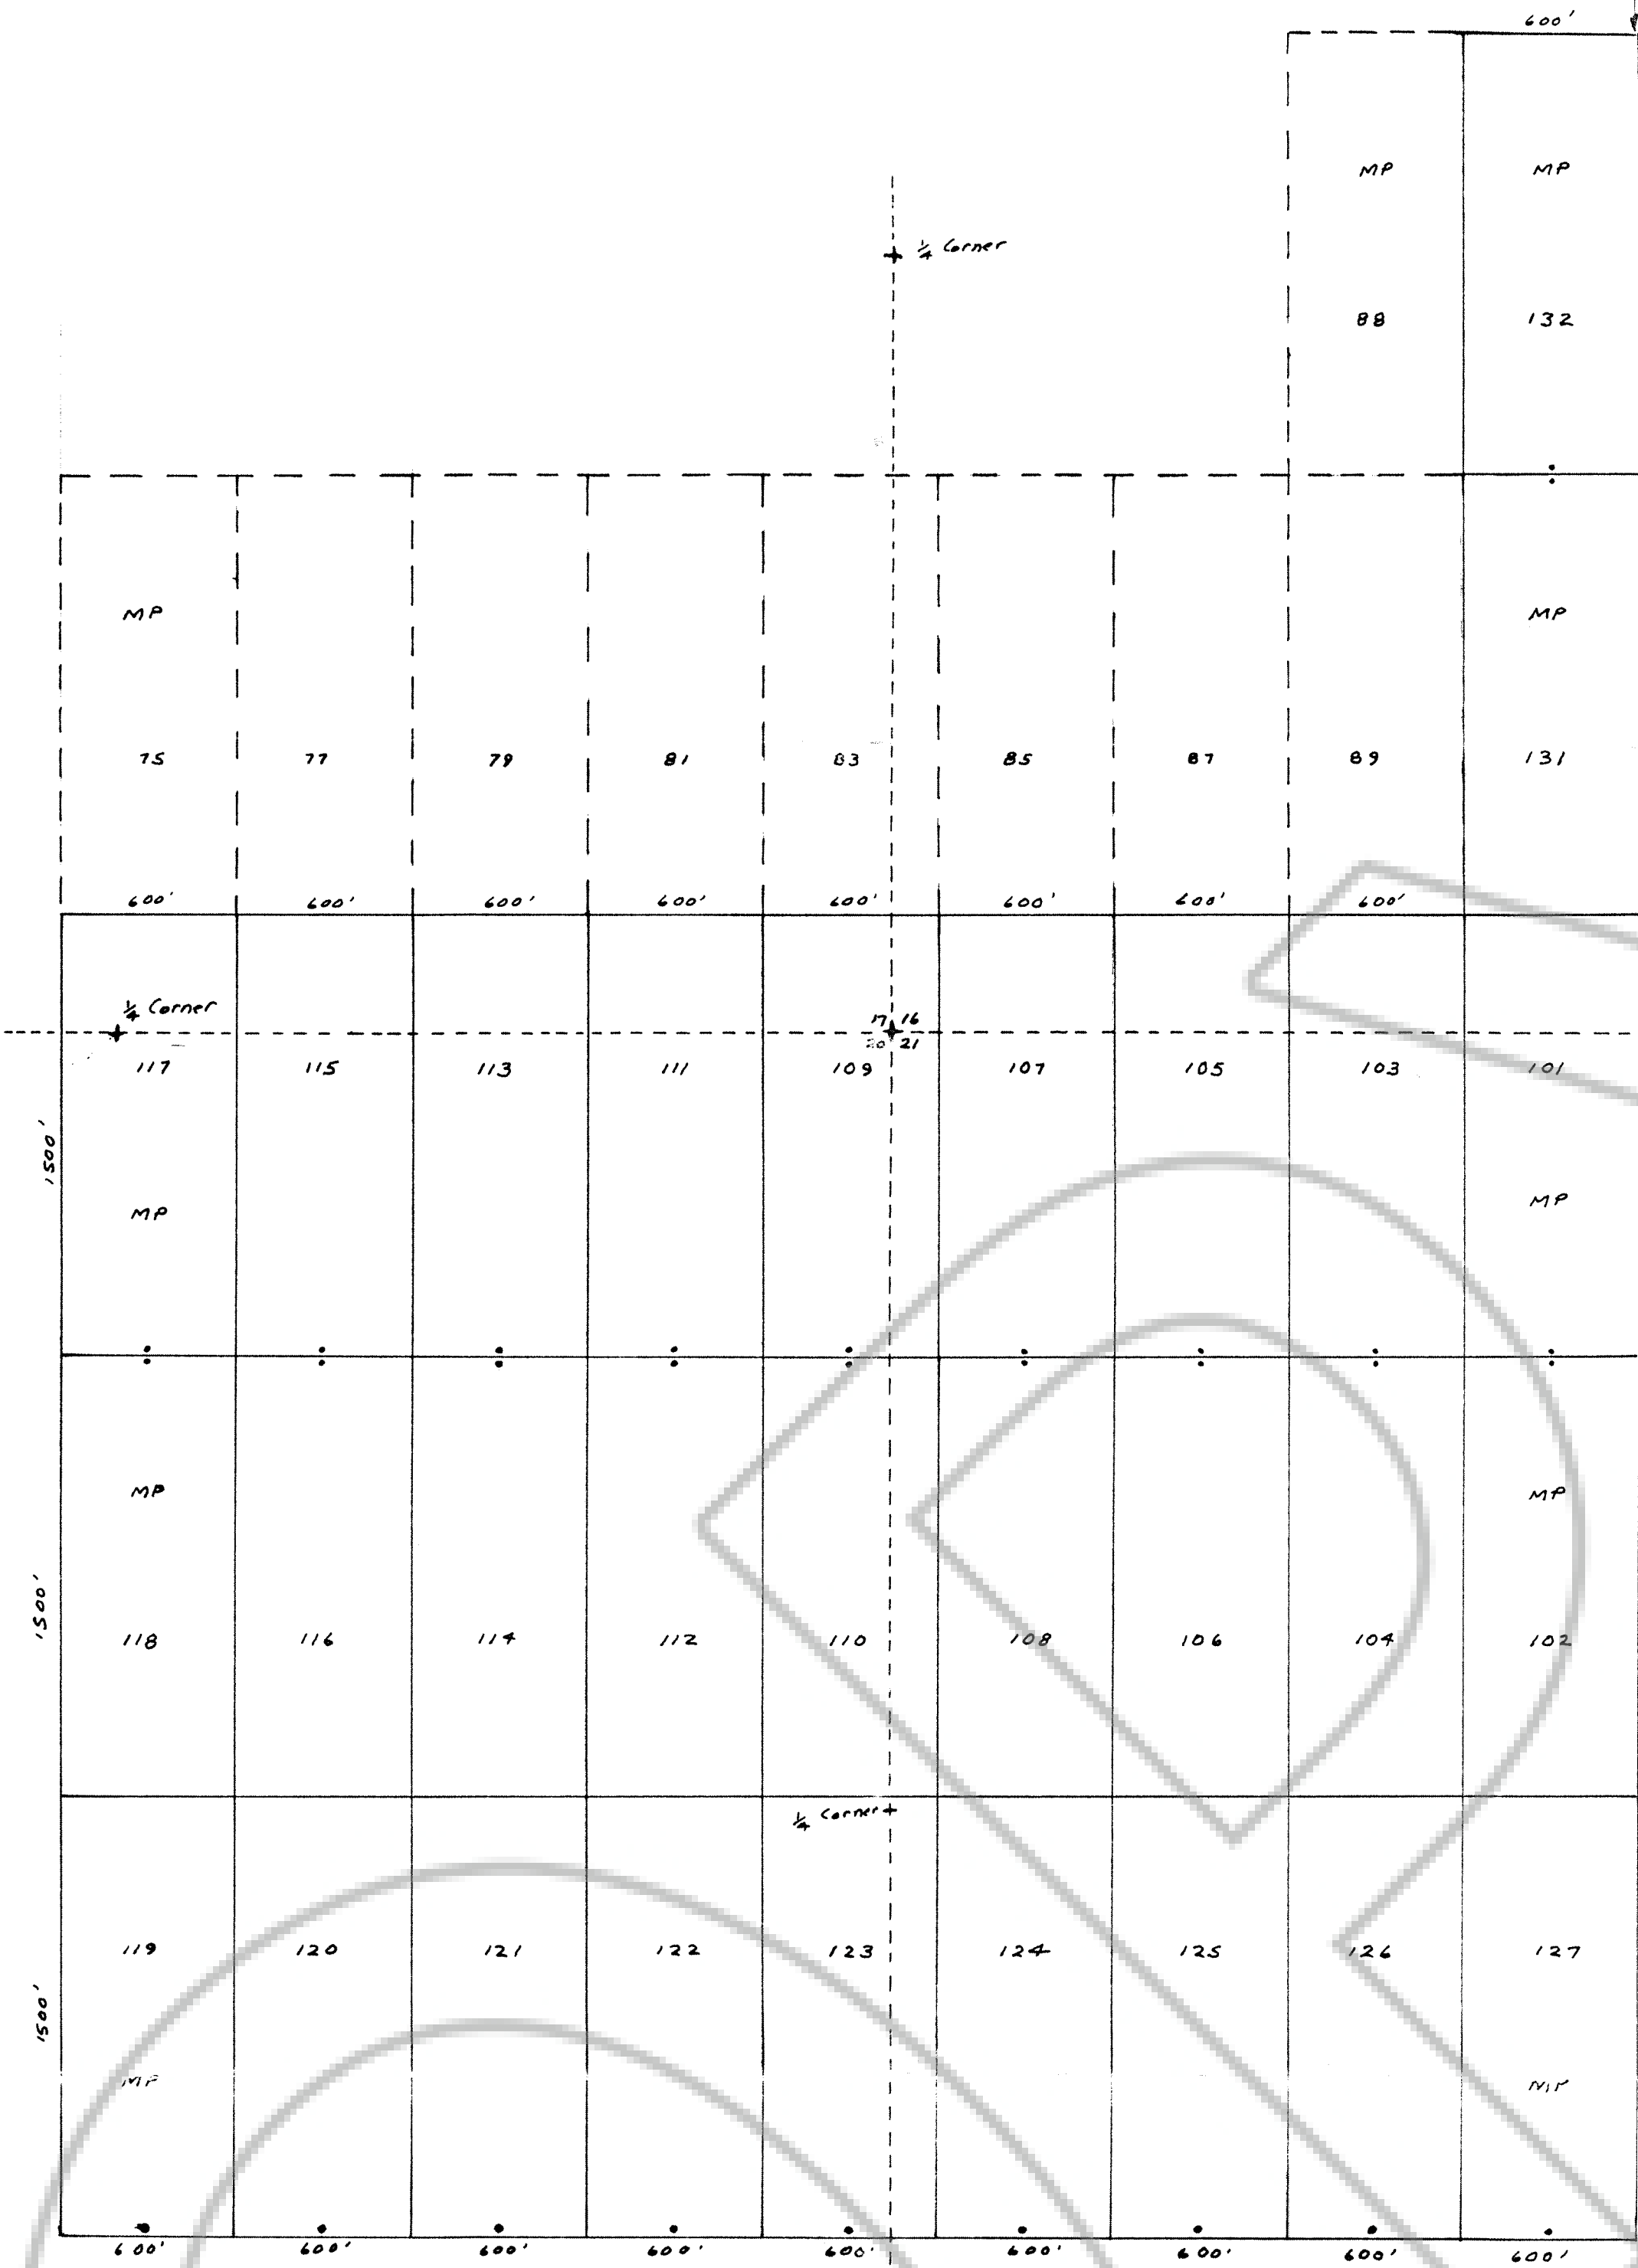

FILED AT THE REQUEST OF 153072 - MBM Consultants
ON June 20, 19 94, at 10 mins, past 10:44 A.M.
RECORDS OF EUREKA COUNTY, NEVADA M. N. REBALEAU, Recorder
File No. 153072 Fee \$ 435

MBM CONSULTANTS, INC.

MP LODE MINING CLAIMS
LOCATION MAP

Sec. 16, 17, 20 & 21, T23N, R49E MDB & M
EUREKA COUNTY, NEVADA

Scale: 1" = 500' Work by: MBM CONSULTANTS, INC. Date: June 1994


Sheet 1

MP 101 through 127, 131, 132

Located on June 16, 1994

Located by MBM CONSULTANTS, INC.
P.O. Box 6510
Denver, Colorado 80206

153072

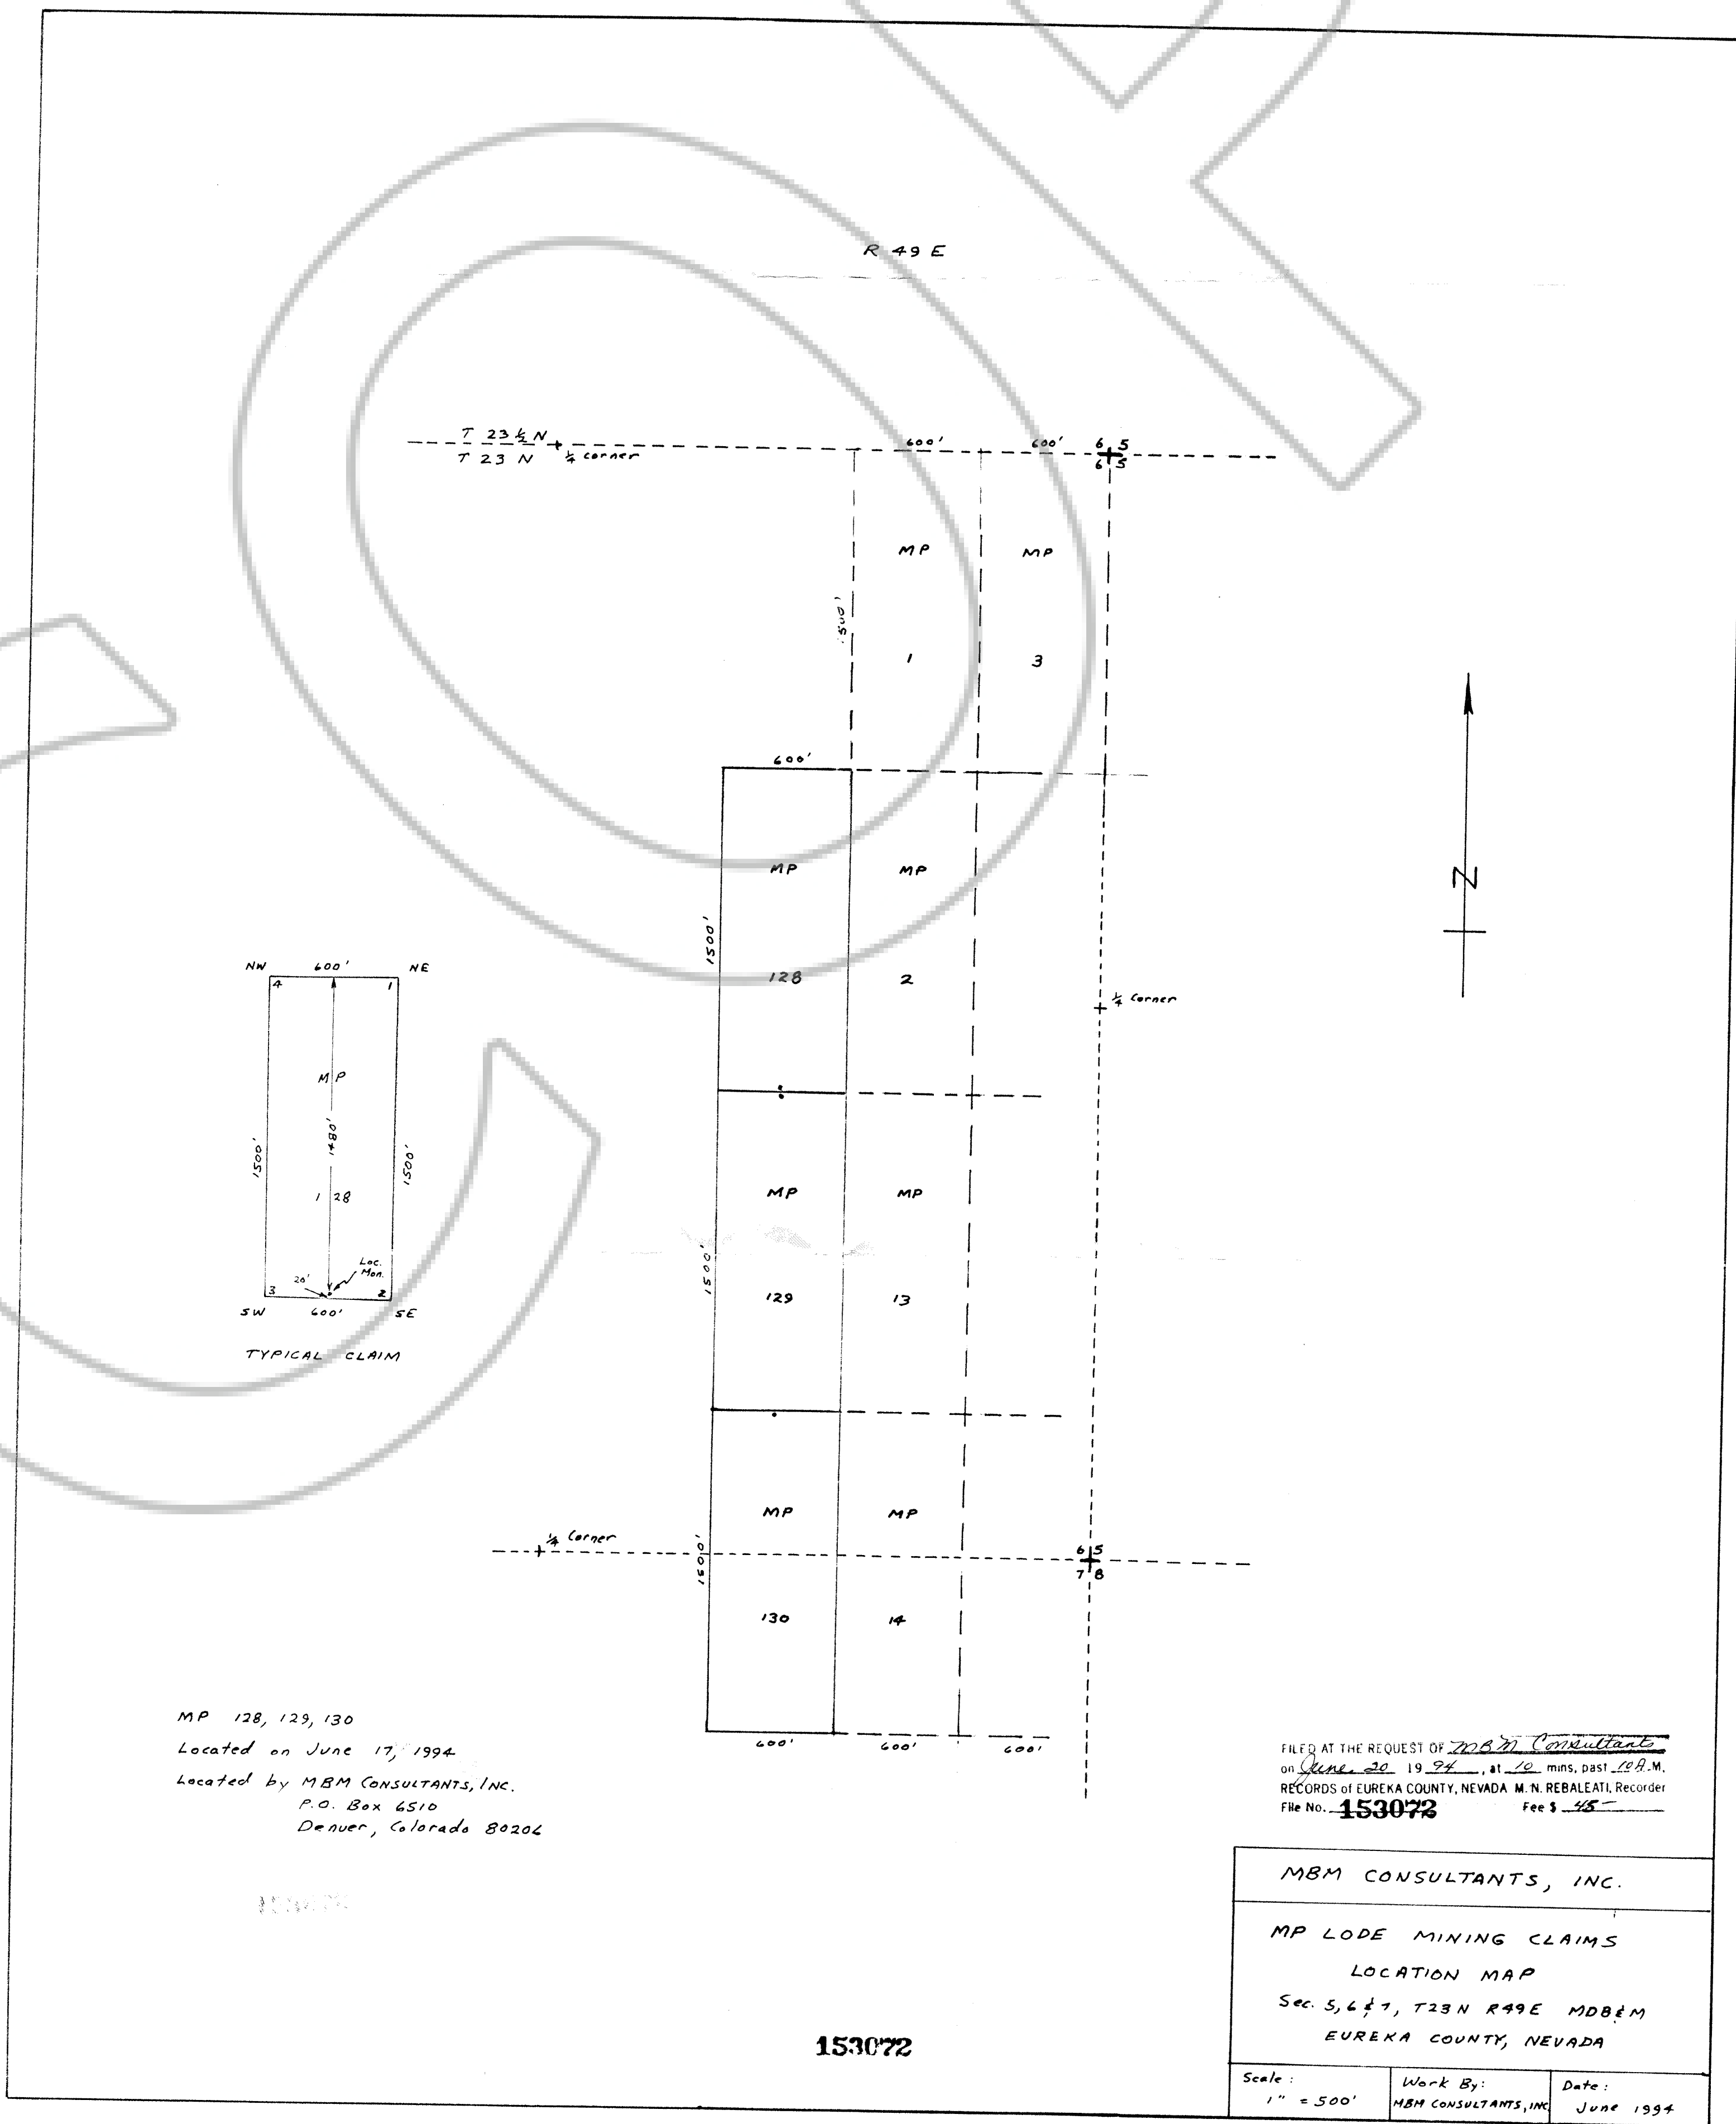

MP 128, 129, 130
Located on June 17, 1994.
Located by MBM CONSULTANTS, INC.
P.O. Box 6510
Denver, Colorado 80206

FILED AT THE REQUEST OF MBM Consultants
on June 20 19 94, at 12 mins. past 12 P.M.
RECORDS OF EUREKA COUNTY, NEVADA M. N. REBALEATI, Recorder
File No. 153072 Fee \$ 45

MBM CONSULTANTS, INC.

MP LODE MINING CLAIMS
LOCATION MAP
Sec. 5, 6 1/4, T23N R49E MDB&M
EUREKA COUNTY, NEVADA

Scale:
1" = 500'

Work By:
MBM CONSULTANTS, INC.

Date:
June 1994