

T 26 N

36

6

R 48 E




R 49 E

T 27 N
T 26 N


1

EXISTING
ZEKE CLAIMS

12

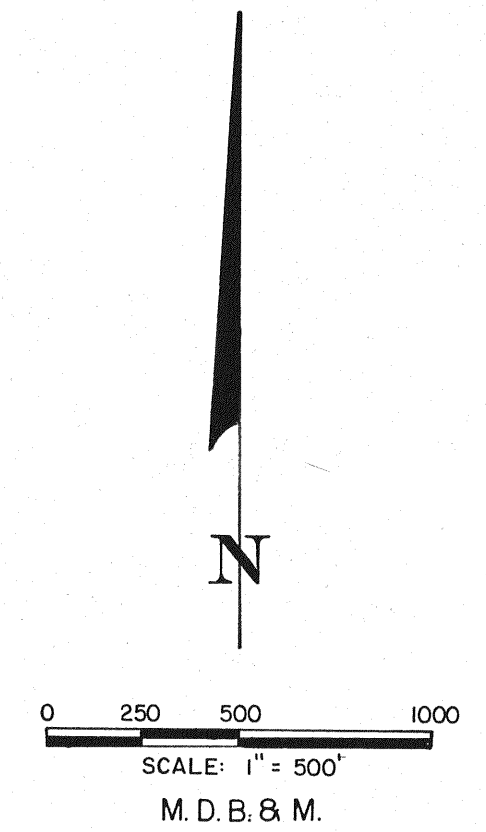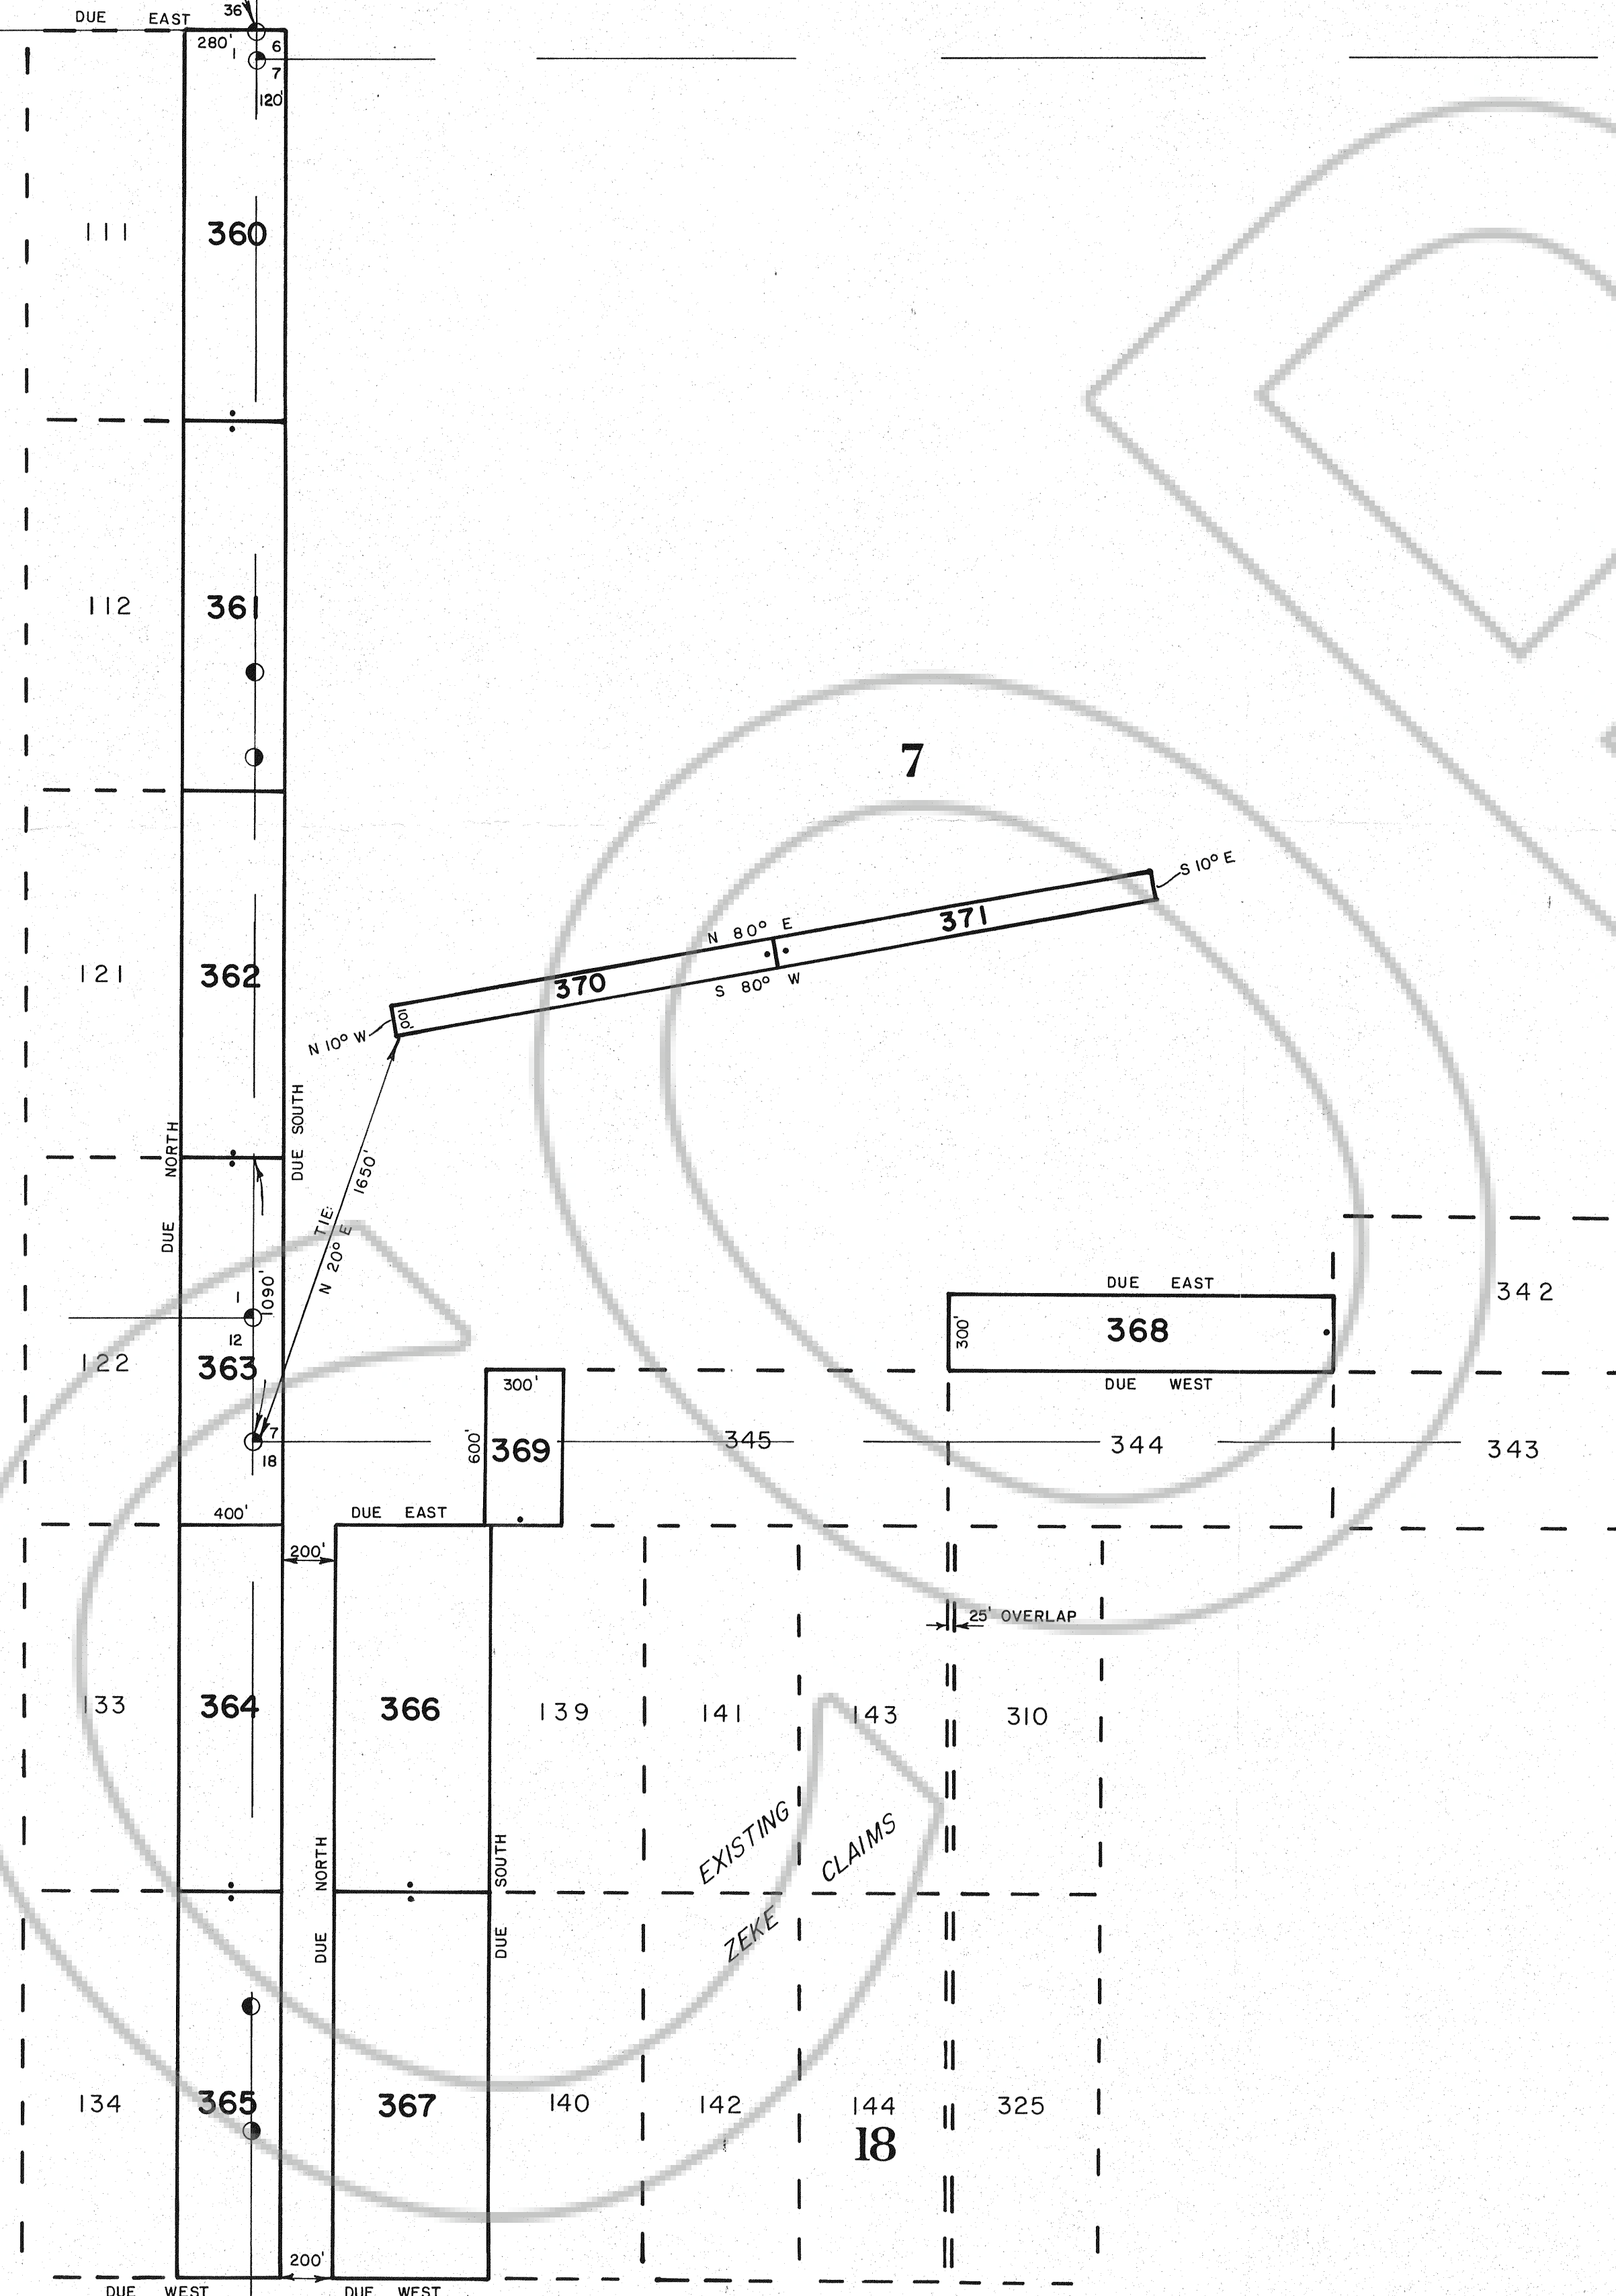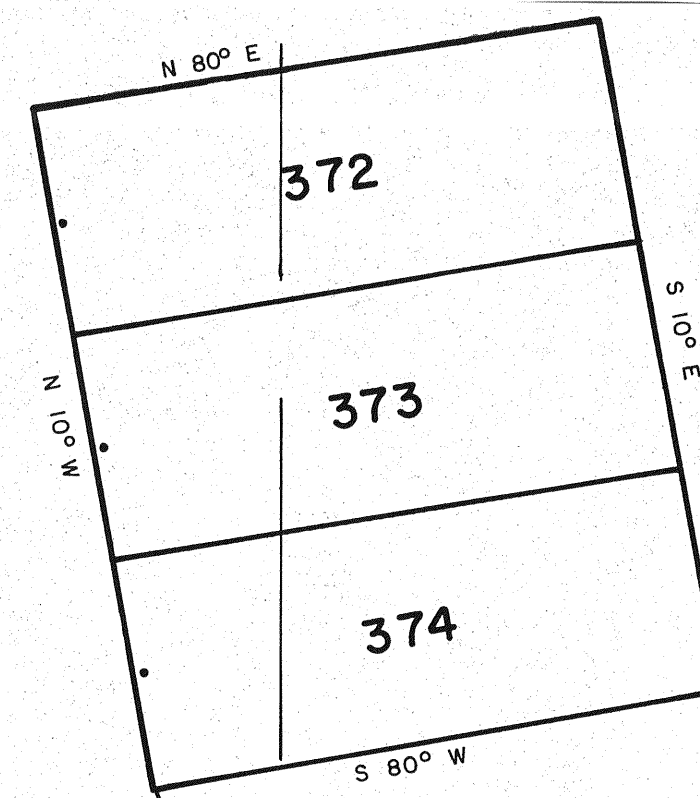

TYPICAL CLAIMS & CORNER NUMBERS

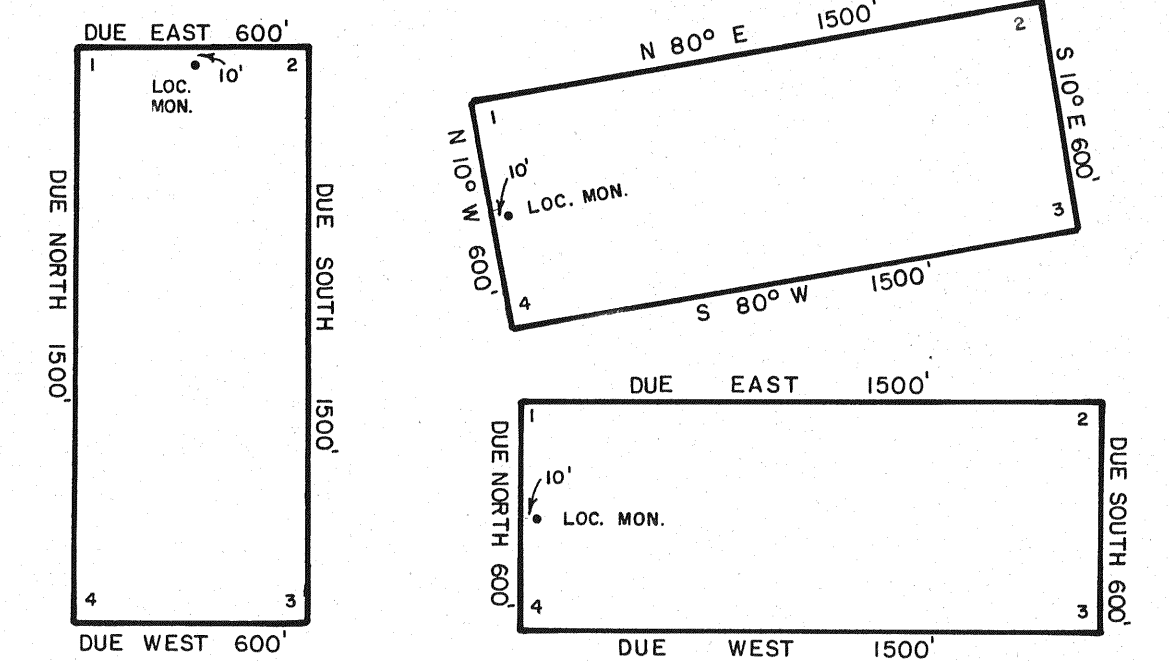

ALL CLAIMS ARE 1500' x 600' EXCEPT WHERE NOTED.

ALL LOCATION MONUMENTS ARE 10' IN FROM THE END CENTER.

ALL CLAIM CORNERS & LOCATION MONUMENTS ARE 2" x 2" x 4' WOOD POSTS.

① DENOTES A FOUND SECTION CORNER (BRASS CAP)

② DENOTES A FOUND 1/4 CORNER (BRASS CAP)

LOCATION DATES:

APRIL 26, 1994 - - - - - 364-367
 MAY 5, 1994 - - - - - 362, 363, 368, 370, 371
 MAY 6, 1994 - - - - - 360, 361
 MAY 24, 1994 - - - - - 369
 MAY 25, 1994 - - - - - 372-374

FILED AT THE REQUEST OF *Royal Gold, Inc.*
 on *June 22* 19 *94* at *3:35* mins. past *3p.* M.
 RECORDS OF EUREKA COUNTY, NEVADA M. N. REBALEATI, Recorder
 File No. **153190** Fee \$ *2.50*

ZEKE LODGE MINING CLAIMS
NO'S 360-374

SECS. 1 & 12, T 26 N, R 48 E, M.D.B.&M.

SEC. 36, T 27 N, R 48 E, M.D.B.&M.

SECS. 6, 7 & 18, T 26 N, R 49 E, M.D.B.&M.
EUREKA COUNTY, NEVADA

OWNER:

ROYAL GOLD INC.
 1660 WYNKOOP ST. SUITE 1000
 DENVER, CO 80202