



TIE:  
The NW corner of ABBY 1 is 50' West and  
20' North of the NW corner of Section 26,  
T. 34 N., R. 50 E.

R. 50 E.


R. 51 E.

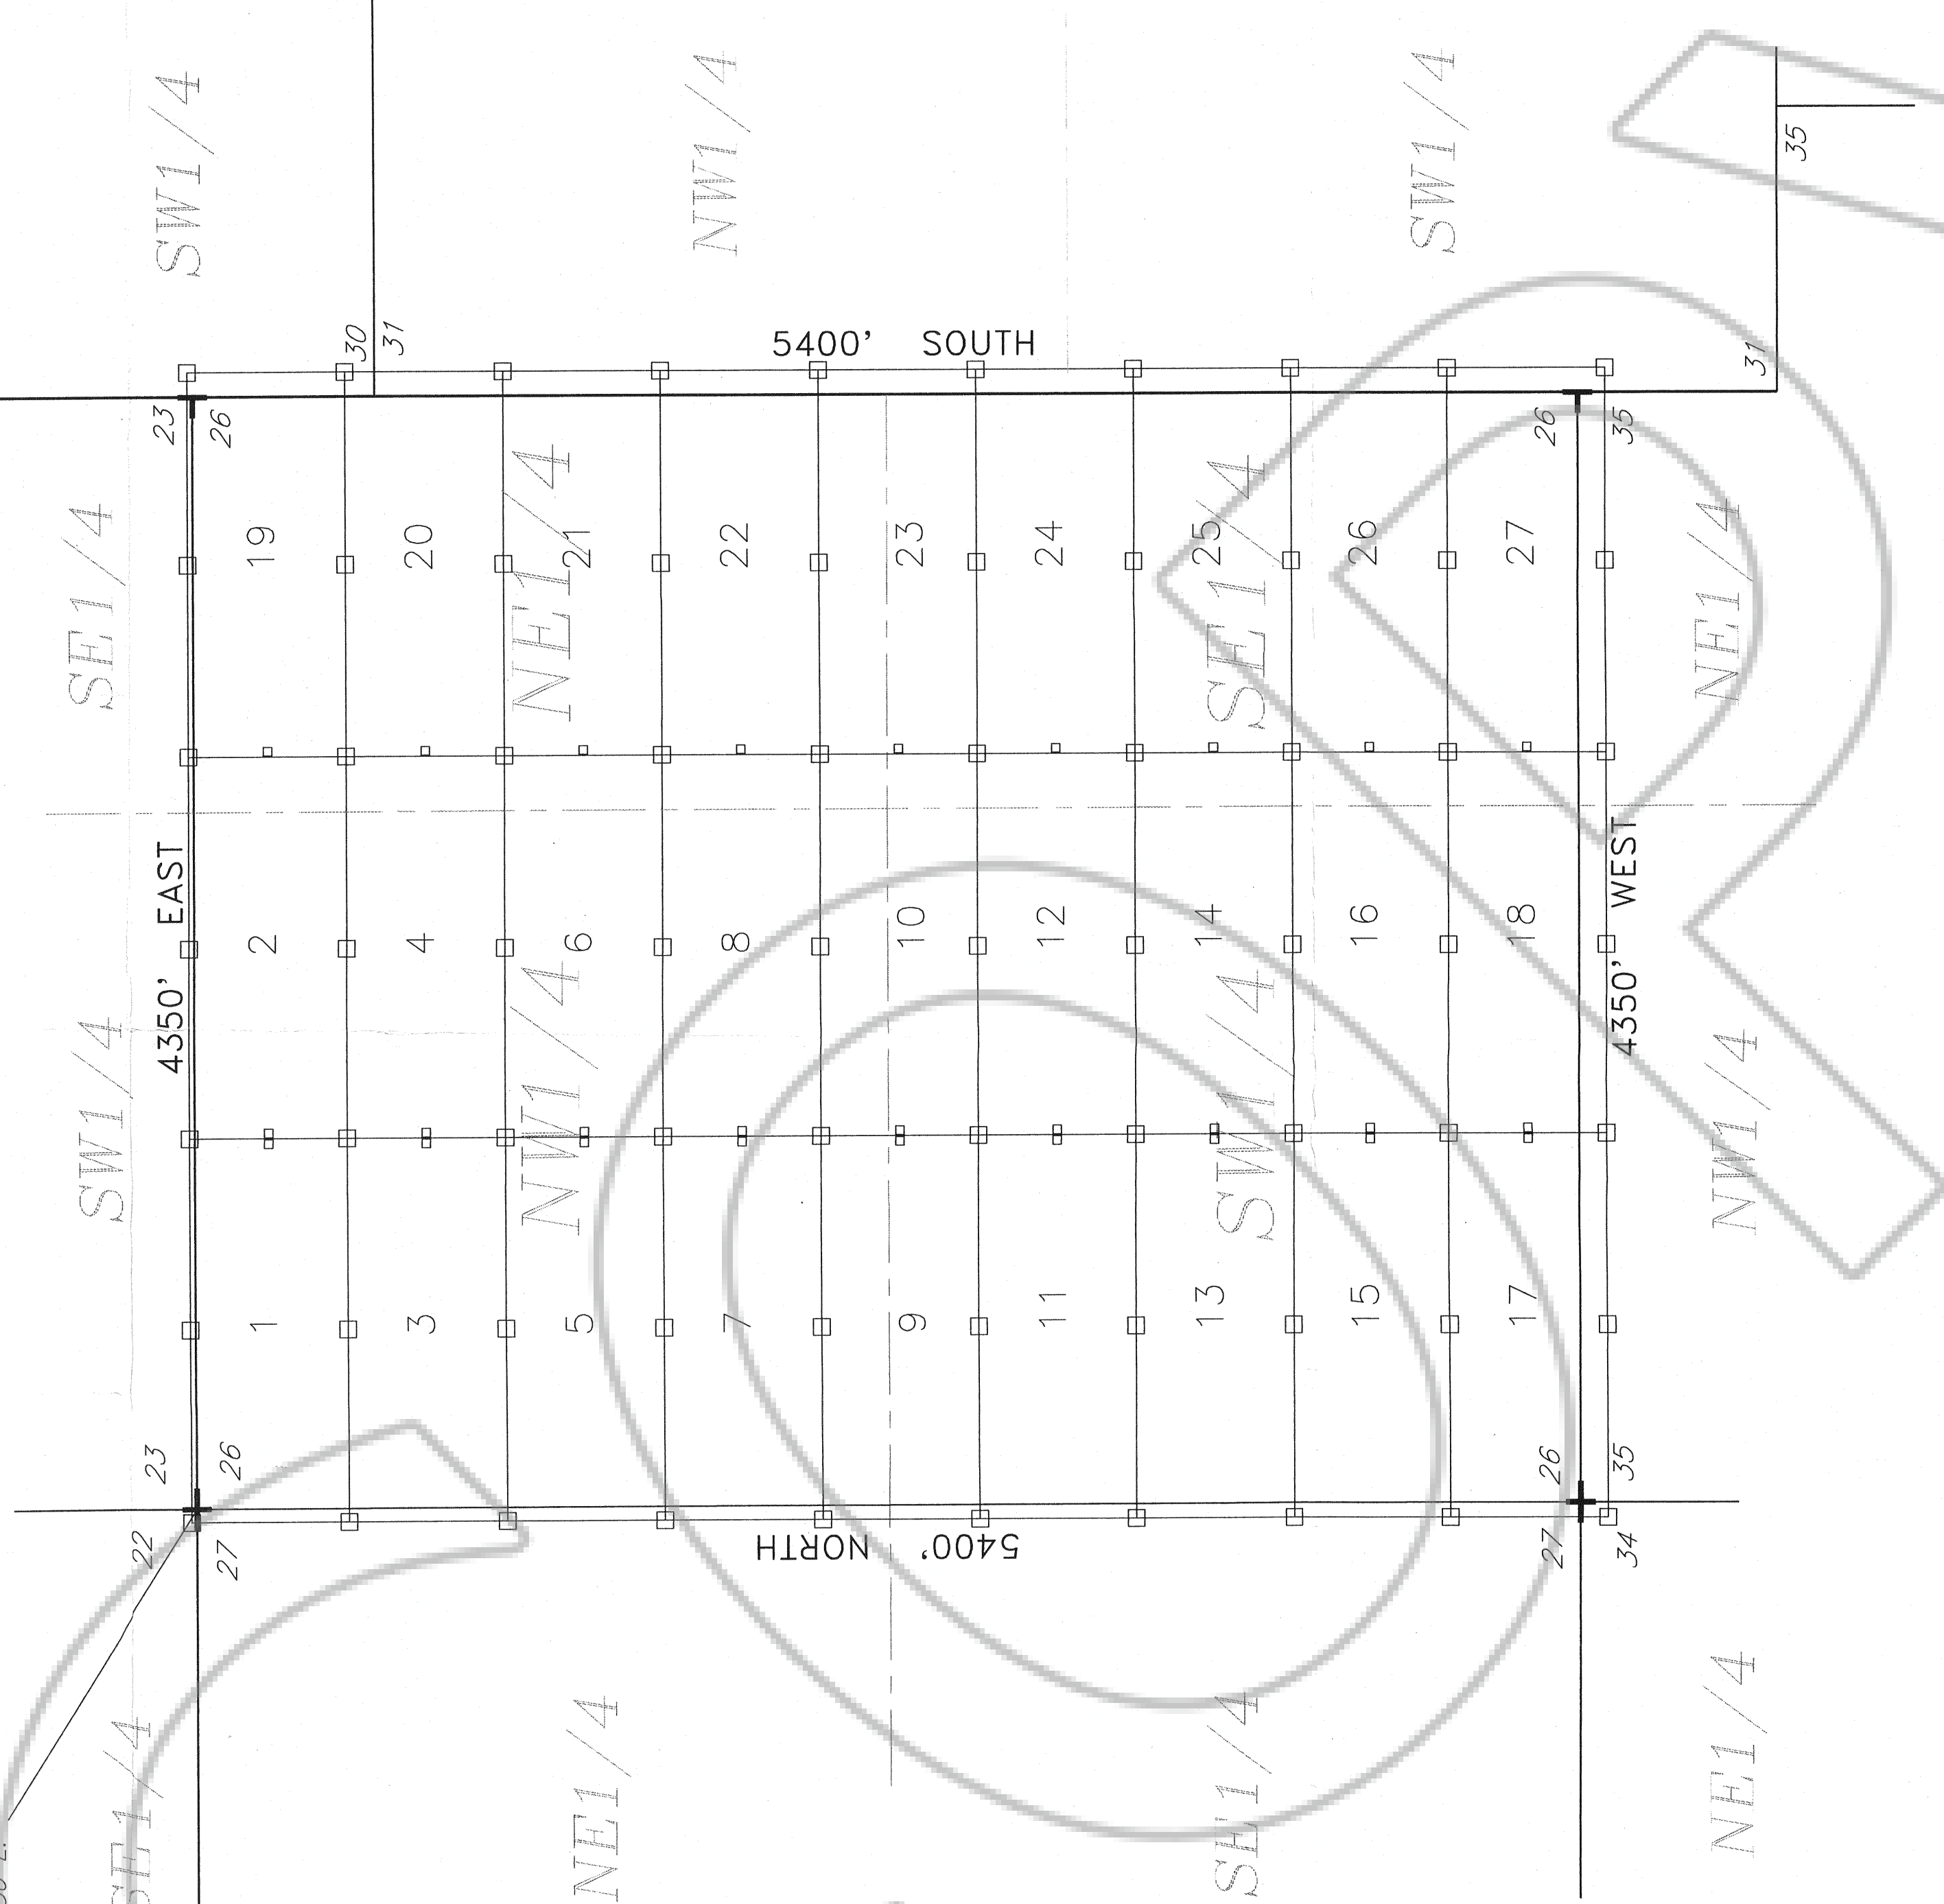

T. 34 N.

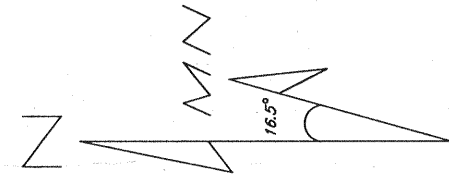

Magnetic Declination 16.5°E

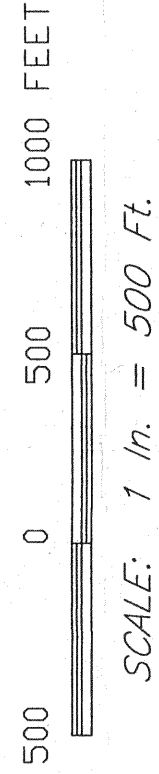

OWNER:  
NEWMONT EXPLORATION LIMITED  
555 FIFTH STREET  
ELKO, NEVADA 89801


LOCATION:  
Section 26 T34N, R50E  
Mount Diablo Meridian  
Eureka County, Nevada

LOCATION DATES:  
October 27, 1992 Abby 1-18  
October 28, 1992 Abby 19-27

TIE POINT:  
The NW corner of ABBY 1 is located 50' West and  
20' North of the NW corner of Section 26 T34N, R50E.

THIS AMENDED MAP HAS BEEN PREPARED AND IS  
RECORDED TO RESTATE THE ACTUAL LOCATION OF THOSE  
CERTAIN ABBY 1-27 LODE MINING CLAIMS, THE ORIGINAL  
MAP OF WHICH WAS RECORDED ON JANUARY 14, 1993  
AS FILE NUMBER 143741, IN THE OFFICIAL RECORDS OF  
EUREKA COUNTY, NEVADA. THIS MAP DEPICTS THE LOCATION  
OF THE CLAIMS AS ORIGINALLY LOCATED AND IN NO MANNER  
CHANGES THE POSITION OF SUCH CLAIMS ON THE GROUND.

TYPICAL CLAIMS

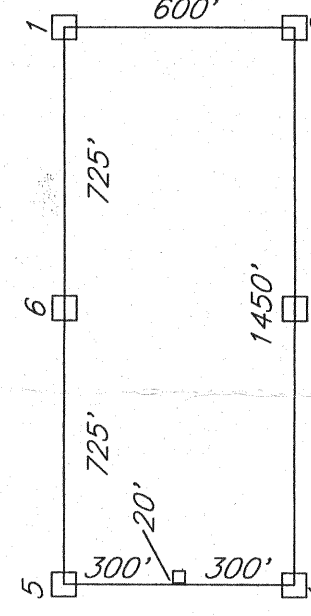

- All claims are 1450' x 600'.
- Location Monuments are 20' from end line of claim.
- Location Monument - 4"x4"x4' Wood Post
- Corner or Side Center Monument - 4"x4"x4' Wood Post
- Found Section Corner

FILED AT THE REQUEST OF *Newmont Exploration*  
ON *July 29* 19 *94* at *37* mins. past *11* a.  
RECORDS OF EUREKA COUNTY, NEVADA M.N. REDEVELOPMENT  
FILE NO. **154013** Fee \$ **7.00**

AMENDED CLAIM MAP  
ABBY 1-27

LODE MINING CLAIMS  
WITHIN

T. 34 N., R. 50-51 E. M.D.M.  
EUREKA COUNTY, NEVADA

NEWMONT EXPLORATION LIMITED