


154276

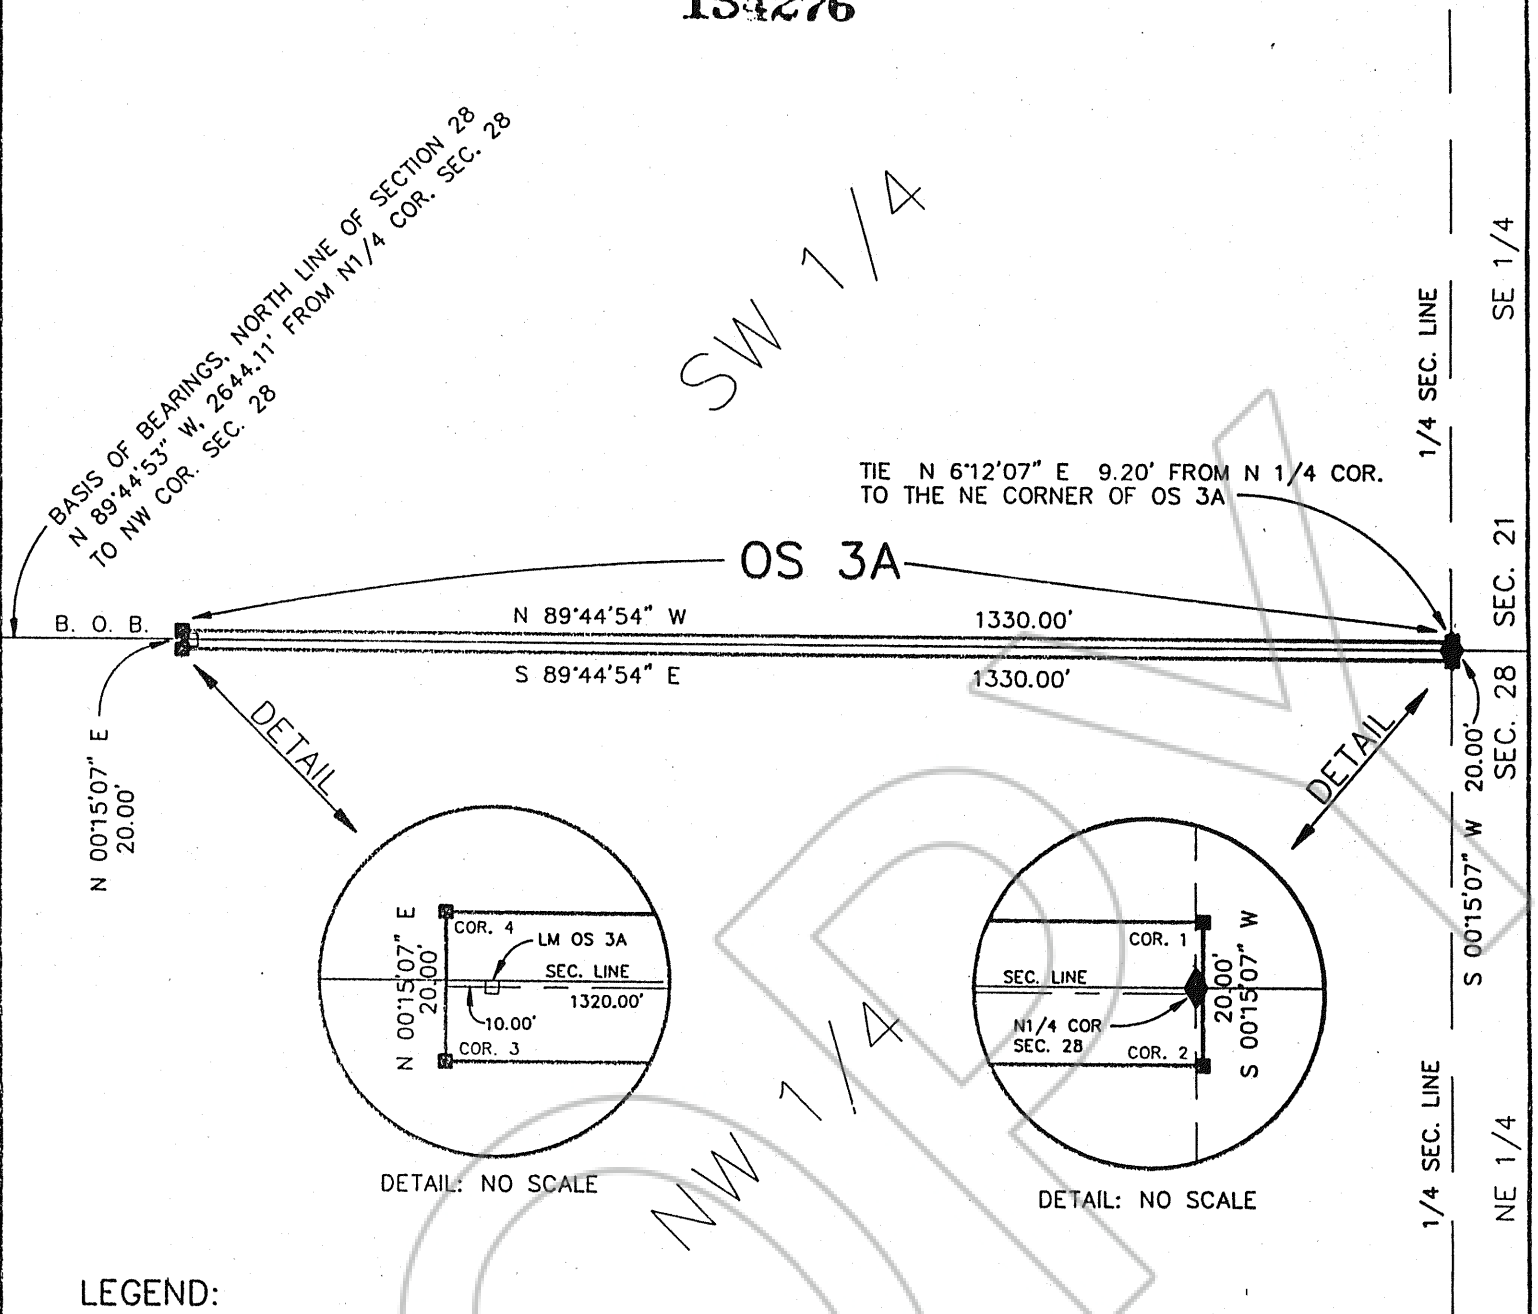

LEGEND:


- 4X4 WOODEN POST, LOCATION MONUMENT
- 4X4 WOODEN POST, CLAIM CORNER
- ◆ 1/4 SECTION CORNER MONUMENT (BLM B.C.)

DATE OF LOCATION: MAY 12, 1994
MONUMENTATION COMPLETED: MAY 12, 1994

LOCATOR:

NEWMONT EXPLORATION LIMITED
555 FIFTH STREET
ELKO, NEVADA 89801

COUNTY RECORDER STAMP

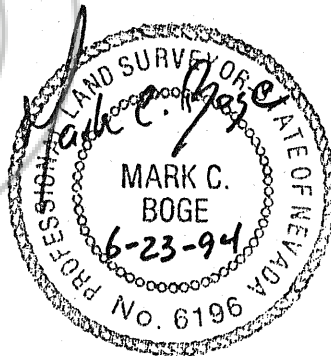

SCALE: 1"=200'

MAP OF OS 3A
LODE MINING CLAIM

WITHIN NE 1/4 AND NW 1/4 OF SEC. 28 AND
SE 1/4 & SW 1/4 OF SEC. 21, T34N, R51E, MDM
UNKNOWN MINING DISTRICT,
EUREKA COUNTY, NEVADA
FOR NEWMONT EXPLORATION LIMITED

JOB NO.

2001.004

MCB/C#1/6-23-94

94017

FRONTIER SURVEYING, INC.

PHONE (702) 738-7970

ELKO, NEVADA

FILED AT THE REQUEST OF Neumont Exploration
on July 29 19 94, at 20 mins, past 1p-M.
RECORDS OF EUREKA COUNTY, NEVADA M. N. REBALEATI, Recorder
File No. 154276 Fee \$ 1500