
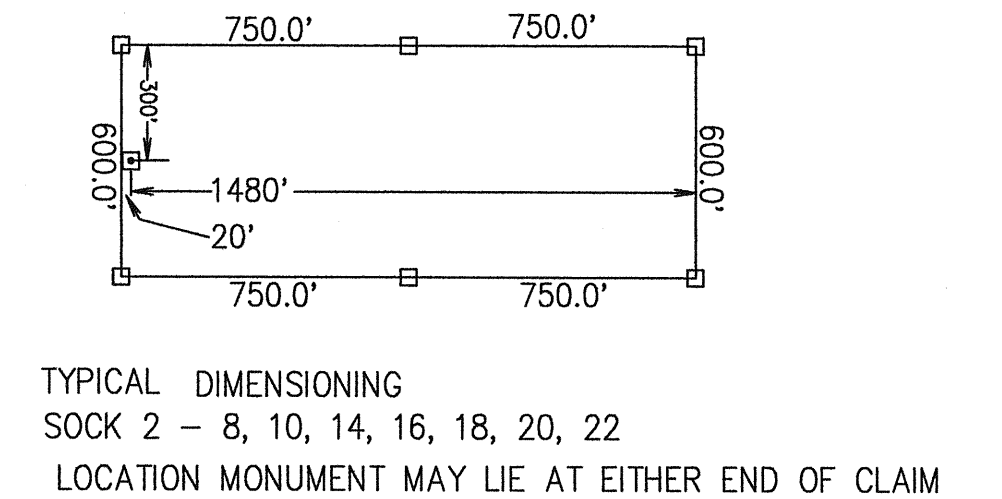
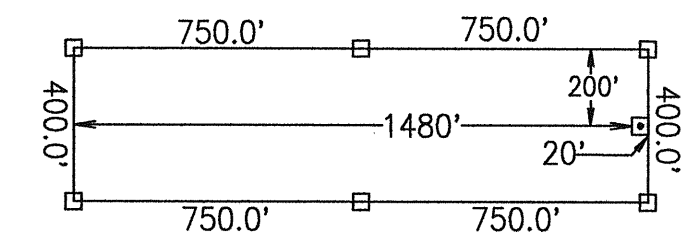
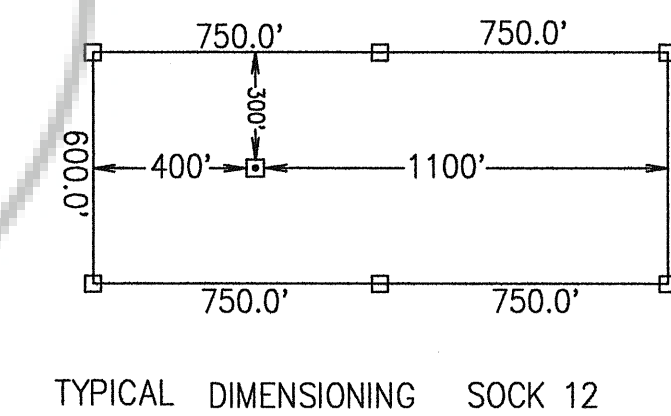
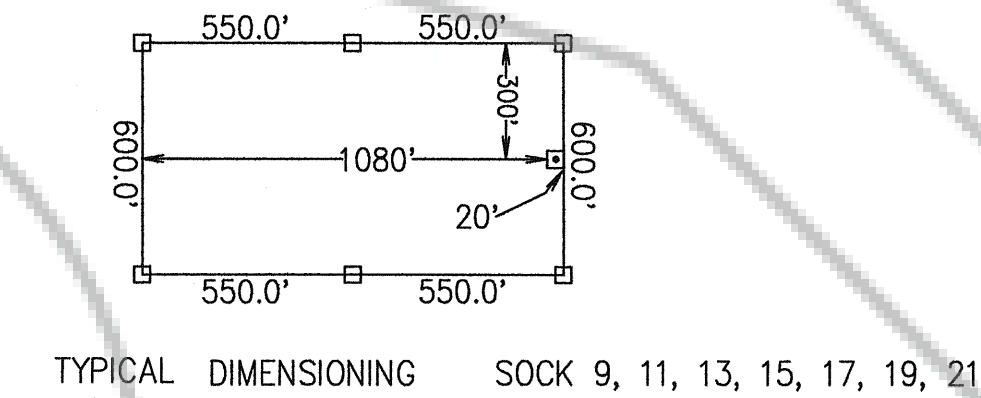
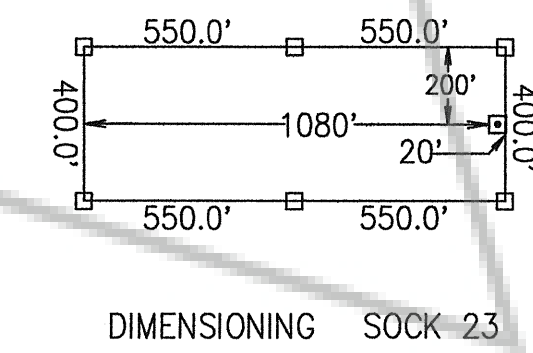


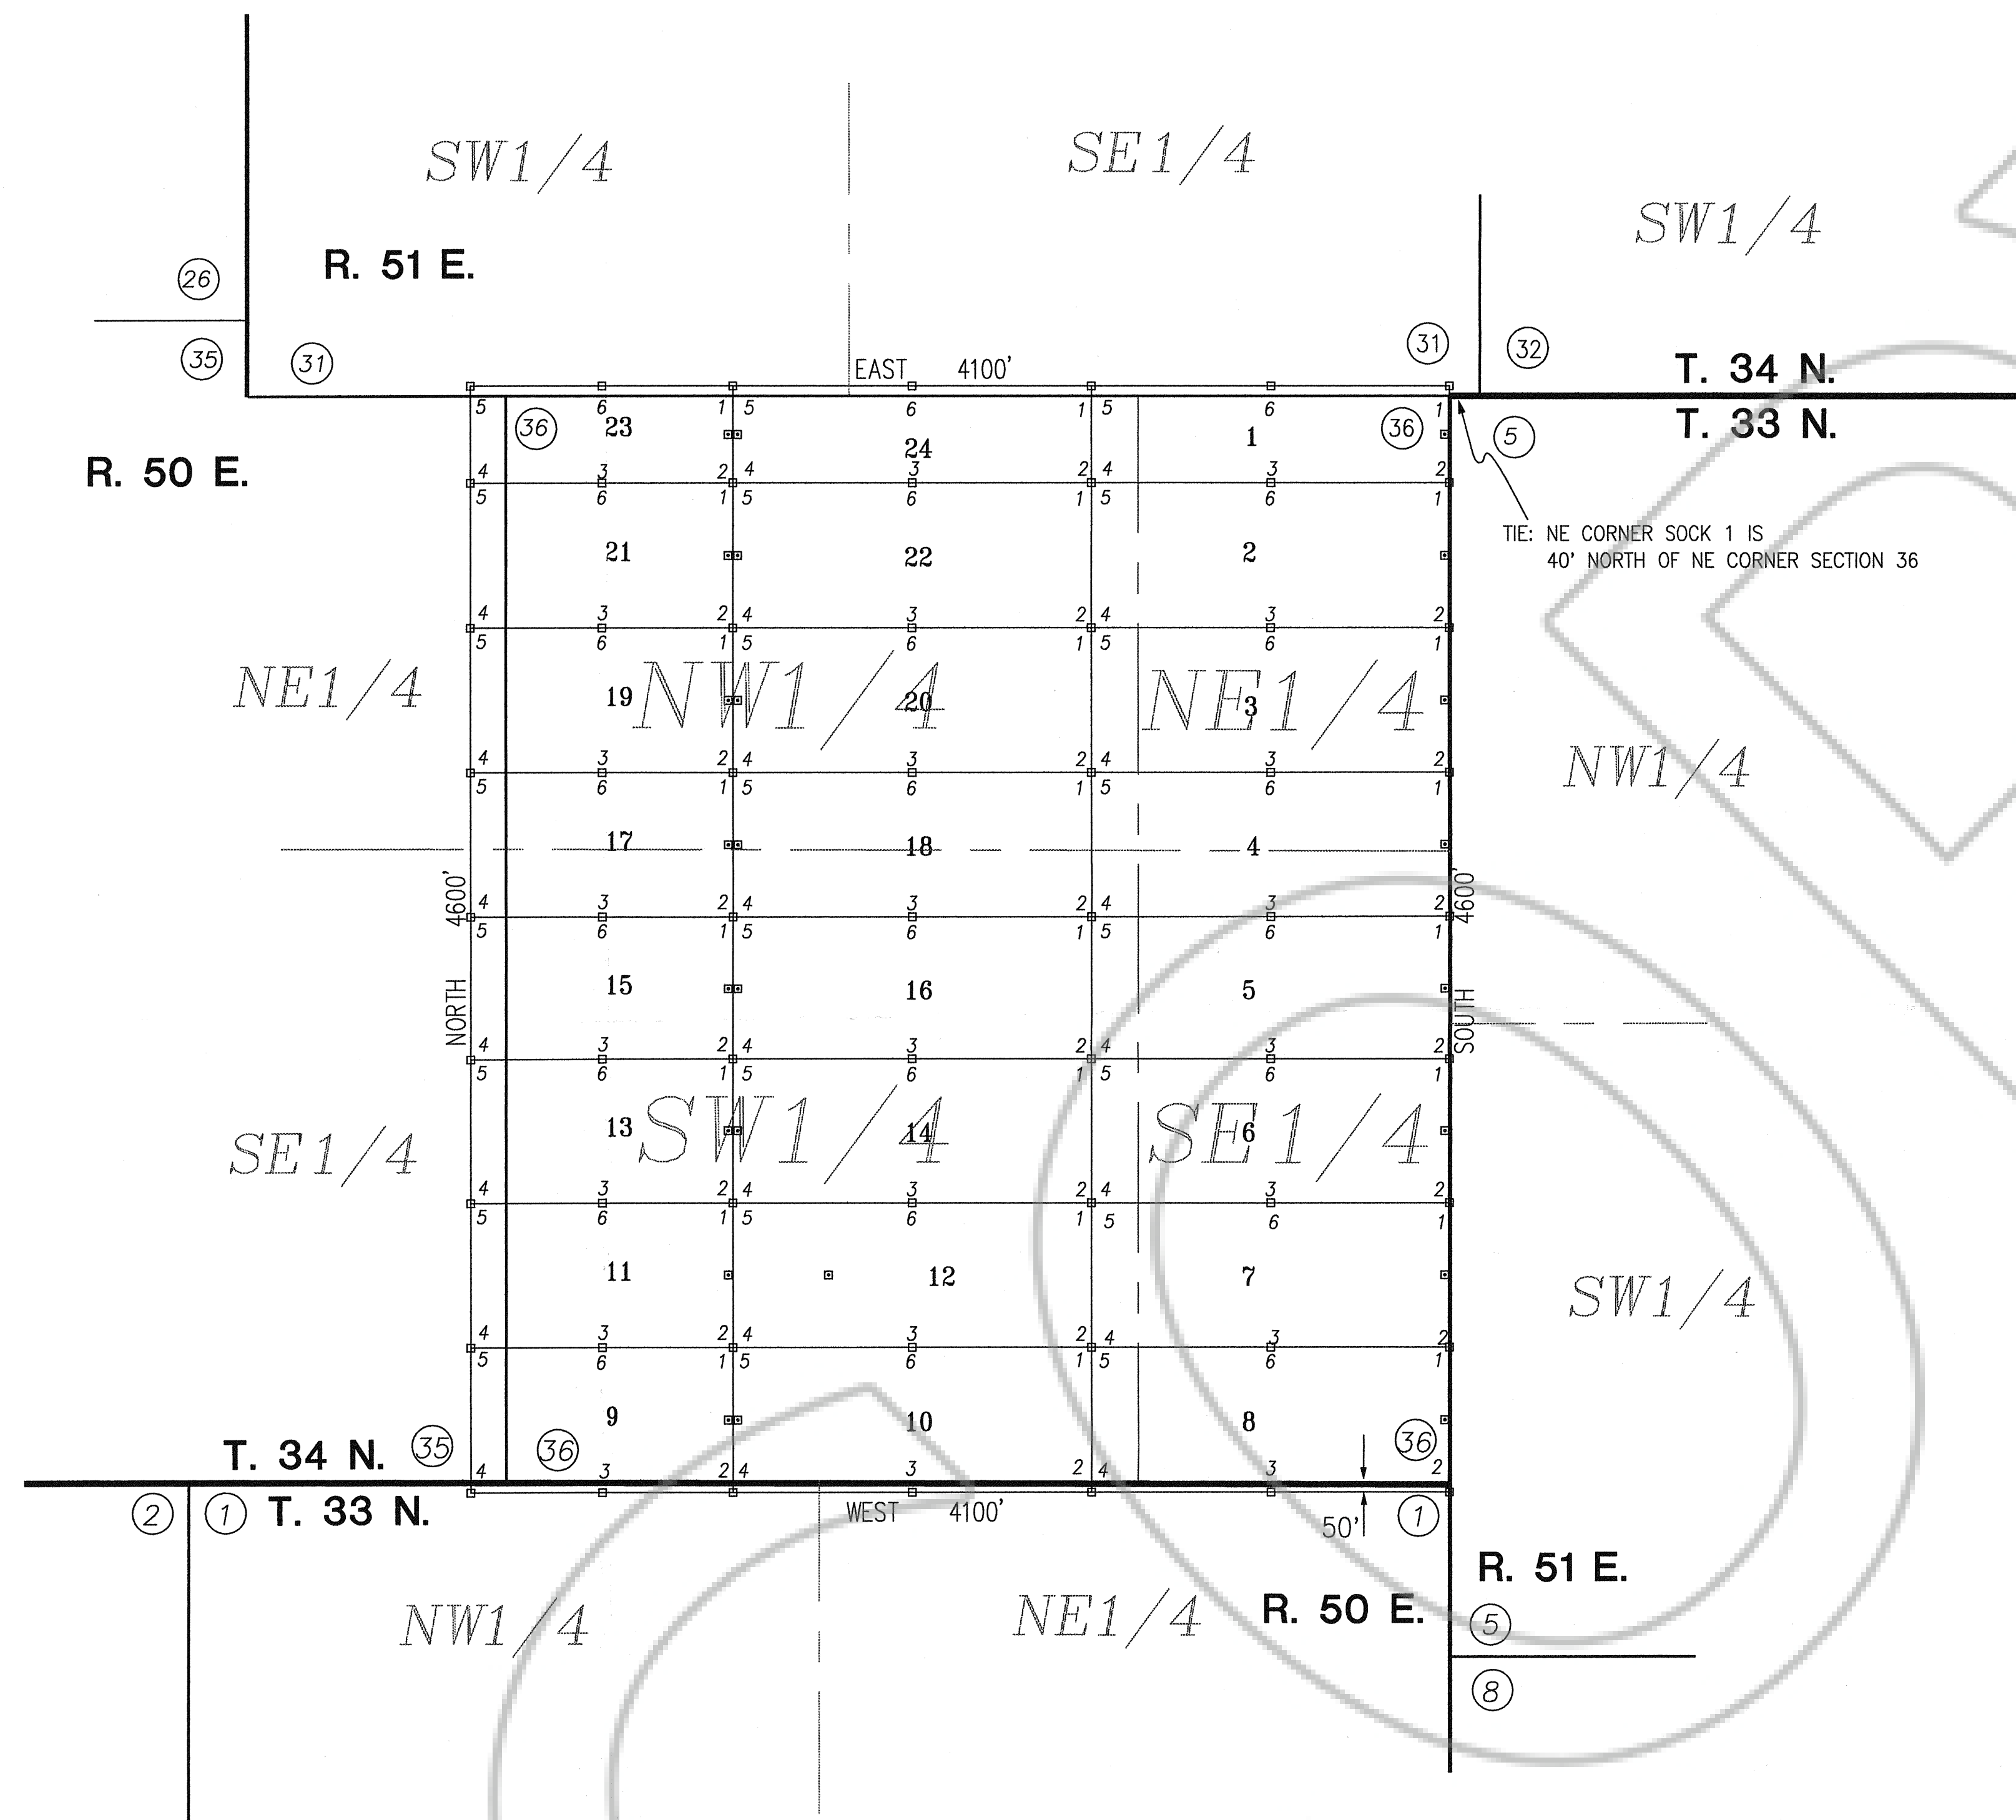

LEGEND

- CORNER OR SIDE CENTER MONUMENT
4" X 4" X 4' WOOD POST
- LOCATION MONUMENT
4" X 4" X 4' WOOD POST
- ⊙ SECTION CORNER

OWNER

NEWMONT EXPLORATION LIMITED
555 FIFTH STREET
ELKO, NEVADA 89801

LOCATION DATE

OCTOBER 23, 1992: SOCK 1 - 24

SCALE: 1" = 500'

STATEMENT BY NEWMONT EXPLORATION LIMITED

THIS AMENDED MAP HAS BEEN PREPARED AND IS RECORDED TO RESTATE THE ACTUAL LOCATION OF THOSE CERTAIN SOCK 1-24 LODE MINING CLAIMS, THE ORIGINAL MAP OF WHICH WAS RECORDED ON JANUARY 12, 1993 AS FILE NUMBER 143553 IN THE OFFICIAL RECORDS OF EUREKA COUNTY, NEVADA. THIS MAP DEPICTS THE LOCATION OF THE CLAIMS AS ORIGINALLY LOCATED AND IN NO MANNER CHANGES THE POSITION OF SUCH CLAIMS ON THE GROUND.

FILED AT THE REQUEST OF *Newmont Exploration*
on *Aug 1* 19 *92*, at *24* mins, past *12* M.
RECORDS OF EUREKA COUNTY, NEVADA M. N. REBALEATI, Recorder
File No. *151433* Fee \$ *360*

AMENDED CLAIM MAP
SOCK 1-24
LODE MINING CLAIMS WITHIN
T.33N., R.50E., SECTION 1
T.34N., R.50E., SECTIONS 35-36
T.34N., R.51E., SECTION 31
M.D.M.
Eureka County, Nevada
NEWMONT EXPLORATION LIMITED