

LEGEND



- ☒ - 2" x 2" x 4' WOOD POST LOCATION MONUMENT
- ☐ - 2" x 2" x 4' WOOD POST MONUMENT
- WC - SET WITNESS MONUMENT AT INDICATED BEARING AND DISTANCE FROM TRUE CORNER POSITION
- ◆ - FOUND SECTION CORNER OR QUARTER SECTION CORNER AS DESCRIBED

T. 35 N., R. 50 E., MDM

Basis of Bearing - Solar Observation

LOCATION DATES:

SEPT. 1, 1994

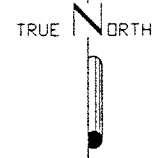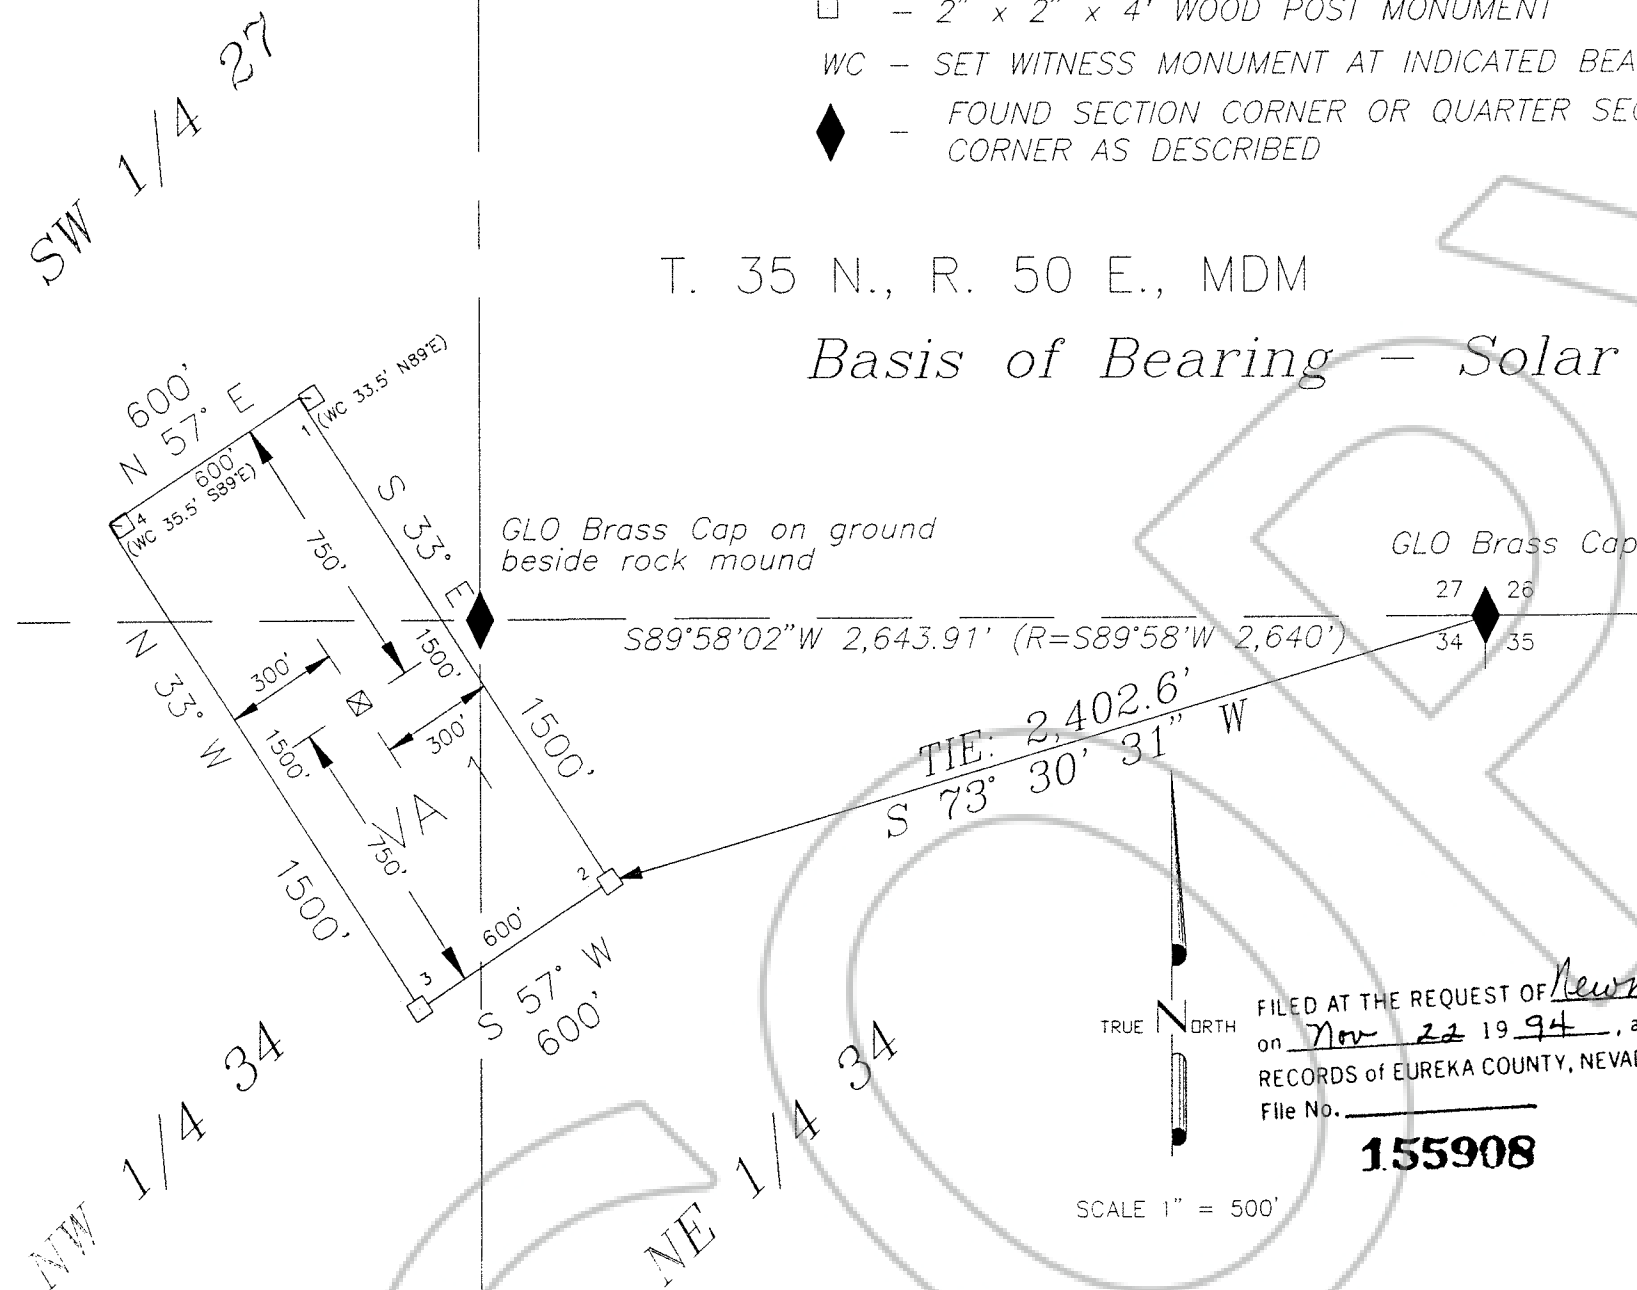

SCALE 1" = 500'

FILED AT THE REQUEST OF Newmont Exploration
 on Nov 22 19 94, at 33 mins, past 2 PM.
 RECORDS of EUREKA COUNTY, NEVADA M. N. REBALEATI, Recorder
 File No. _____ Fee \$ 15.00

155908

MAP OF THE
 VA 1
 LODE MINING CLAIM
 Sections 27, and 34,
 T. 35 N., R. 50 E., M.D.M.
 Eureka County, Nevada

Locator
 VEK/Andrus Associates
 838 East York Way
 Sparks, Nevada 89434