

LOCATOR:
CAMBIOR EXPLORATION USA, INC.
230 South Rock Blvd., #23
Reno, Nevada 89502



LOCATION:
Sections 1, 2, 11-14 T18N, R53E
Mount Diablo Base Line and Meridian
Eureka County, Nevada

TIE POINT:
The SE corner of EJ 8 is 2800' West and 490'
South of the SW corner of Section 6, T18N, R54E.

LOCATION DATES:
November 6, 1994 EJ 1-23
November 7, 1994 EJ 24-26

NOTES:
All monuments are 2"x2"x4' wooden posts,
All claims are 1500' x 600' with location monuments
located 20' in from end center, except EJ 5, 11, 12
which are 100' from end centers and EJ 24 which
is 250' from end center.

TYPICAL CLAIM:

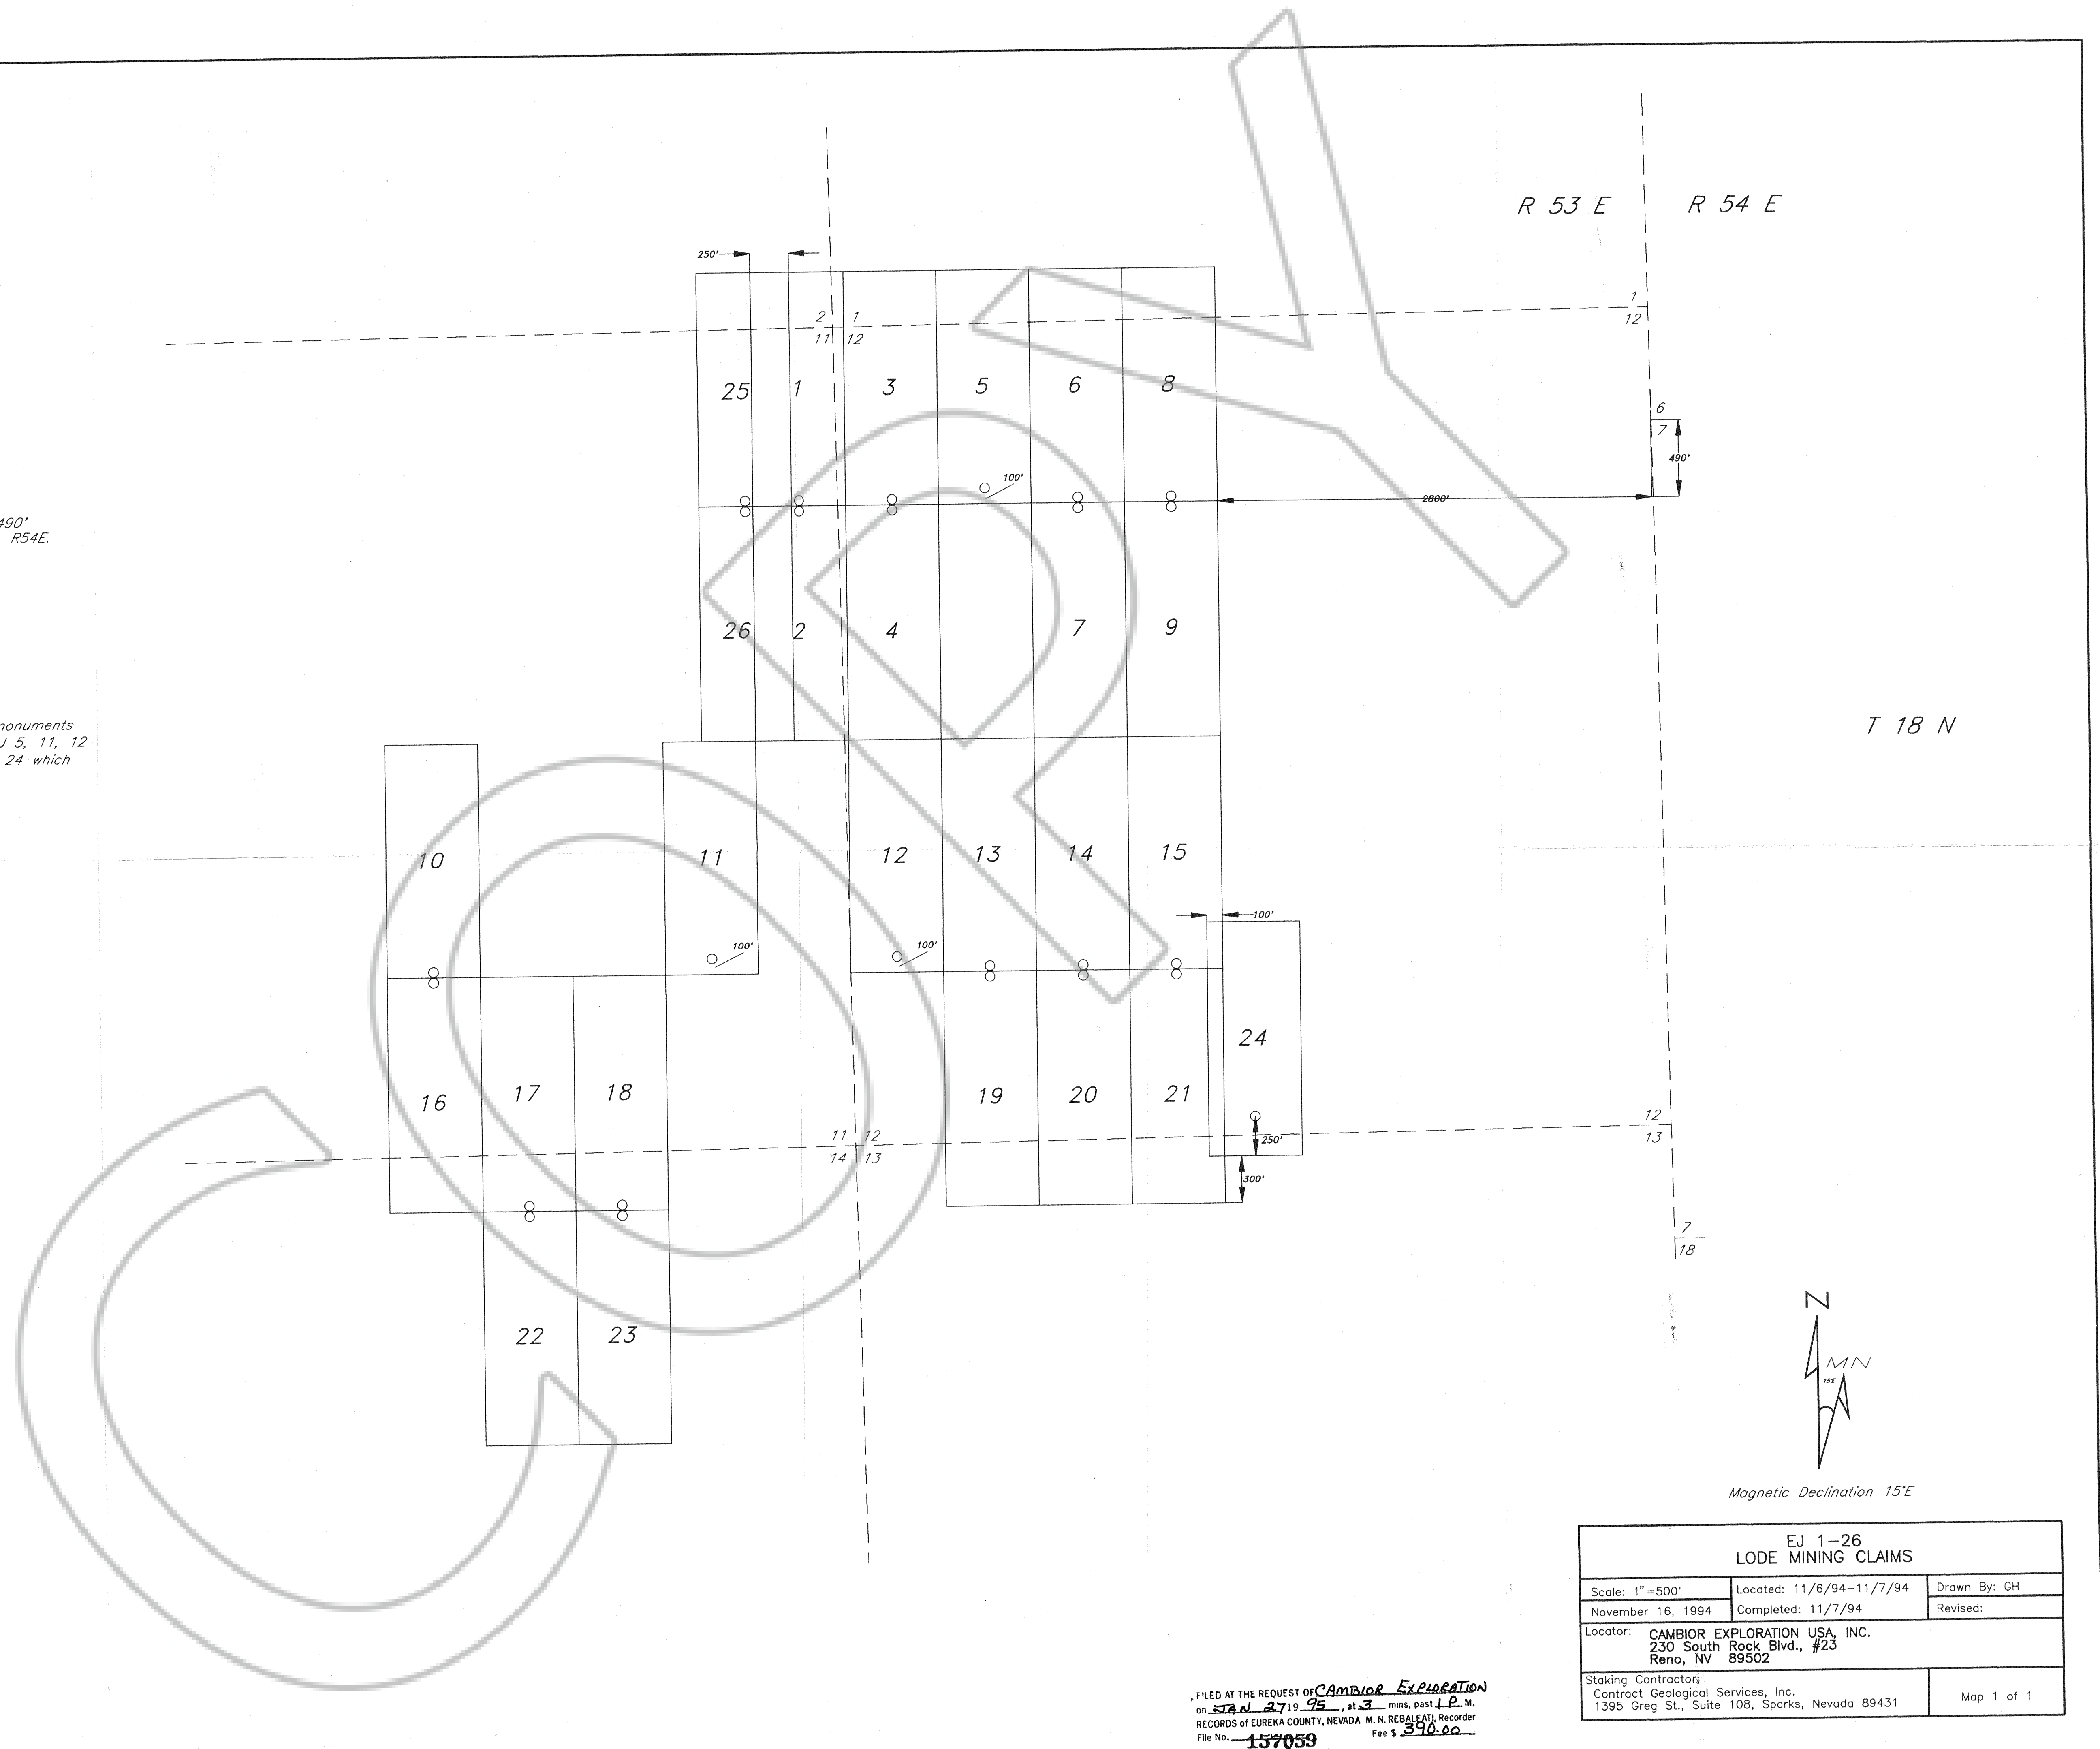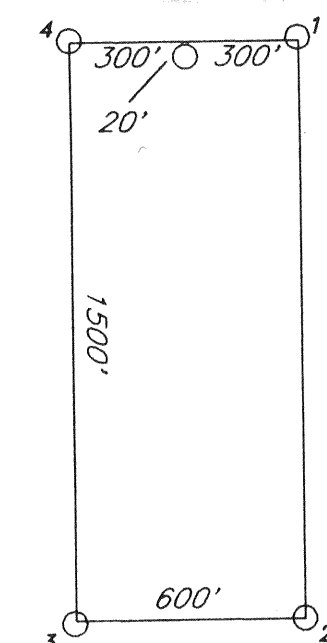

FILED AT THE REQUEST OF Cambior Exploration
on Jan 27 1995, at 3 mins. past 1 P. M.
RECORDS OF EUREKA COUNTY, NEVADA M. N. REBALEATI, Recorder
File No. 157059 Fee \$ 390.00

EJ 1-26 LODE MINING CLAIMS		
Scale: 1" = 500'	Located: 11/6/94-11/7/94	Drawn By: GH
November 16, 1994	Completed: 11/7/94	Revised:
Locator:	CAMBIOR EXPLORATION USA, INC. 230 South Rock Blvd., #23 Reno, NV 89502	
Staking Contractor: Contract Geological Services, Inc. 1395 Greg St., Suite 108, Sparks, Nevada 89431		Map 1 of 1