


- NOTES**
- 1) THIS RECORD OF SURVEY IS REQUIRED PER N.R.S. 625.340.
 - 2) THIS IS NOT A PARCEL MAP AS DEFINED IN N.R.S.
 - 3) THE INTENT OF THIS SURVEY IS TO SHOW A NORTHERLY ADJUSTMENT OF THE NORTH LINE OF LOT 1, BLOCK 98, NORTHERLY.
 - 4) NO NEW PARCELS ARE CREATED AS A RESULT OF THIS MAP.

- REFERENCE DOCUMENTS**
- A) "PLAT OF EUREKA TOWNSITE" ON FILE IN THE OFFICE OF THE U.S. DEPT. OF THE INTERIOR, G.L.O., RECORDED IN 1937.
 - B) "MAP OF EUREKA" COMPILED BY CHILTON ENGINEERING.

BASIS OF BEARING

THE BASIS OF BEARING FOR THIS SURVEY IS THE NORTH LINE OF THE NORTHEAST 1/4 OF SECTION 23, T. 19 N., R. 53 E., M.D.M., AS SHOWN ON REFERENCE DOCUMENTS A & B. THE BEARING OF SAID LINE BEING S 89°54' W.


- LEGEND**
- FOUND CORNER - COPPERWELD, PLS 6304
 - FOUND GLO BRASS CAP
 - SET 5/8" REBAR & CAP - PLS 6304
 - ⊕ FOUND SECTION CORNER, AS NOTED
 - ⊞ FOUND 1/4 CORNER, AS NOTED
 - ⌵ FIRE HYDRANT
 - UTILITY POLE
 - GUY
 - WOOD FENCE
 - OVERHEAD UTILITY LINE
 - EDGE OF PAVEMENT

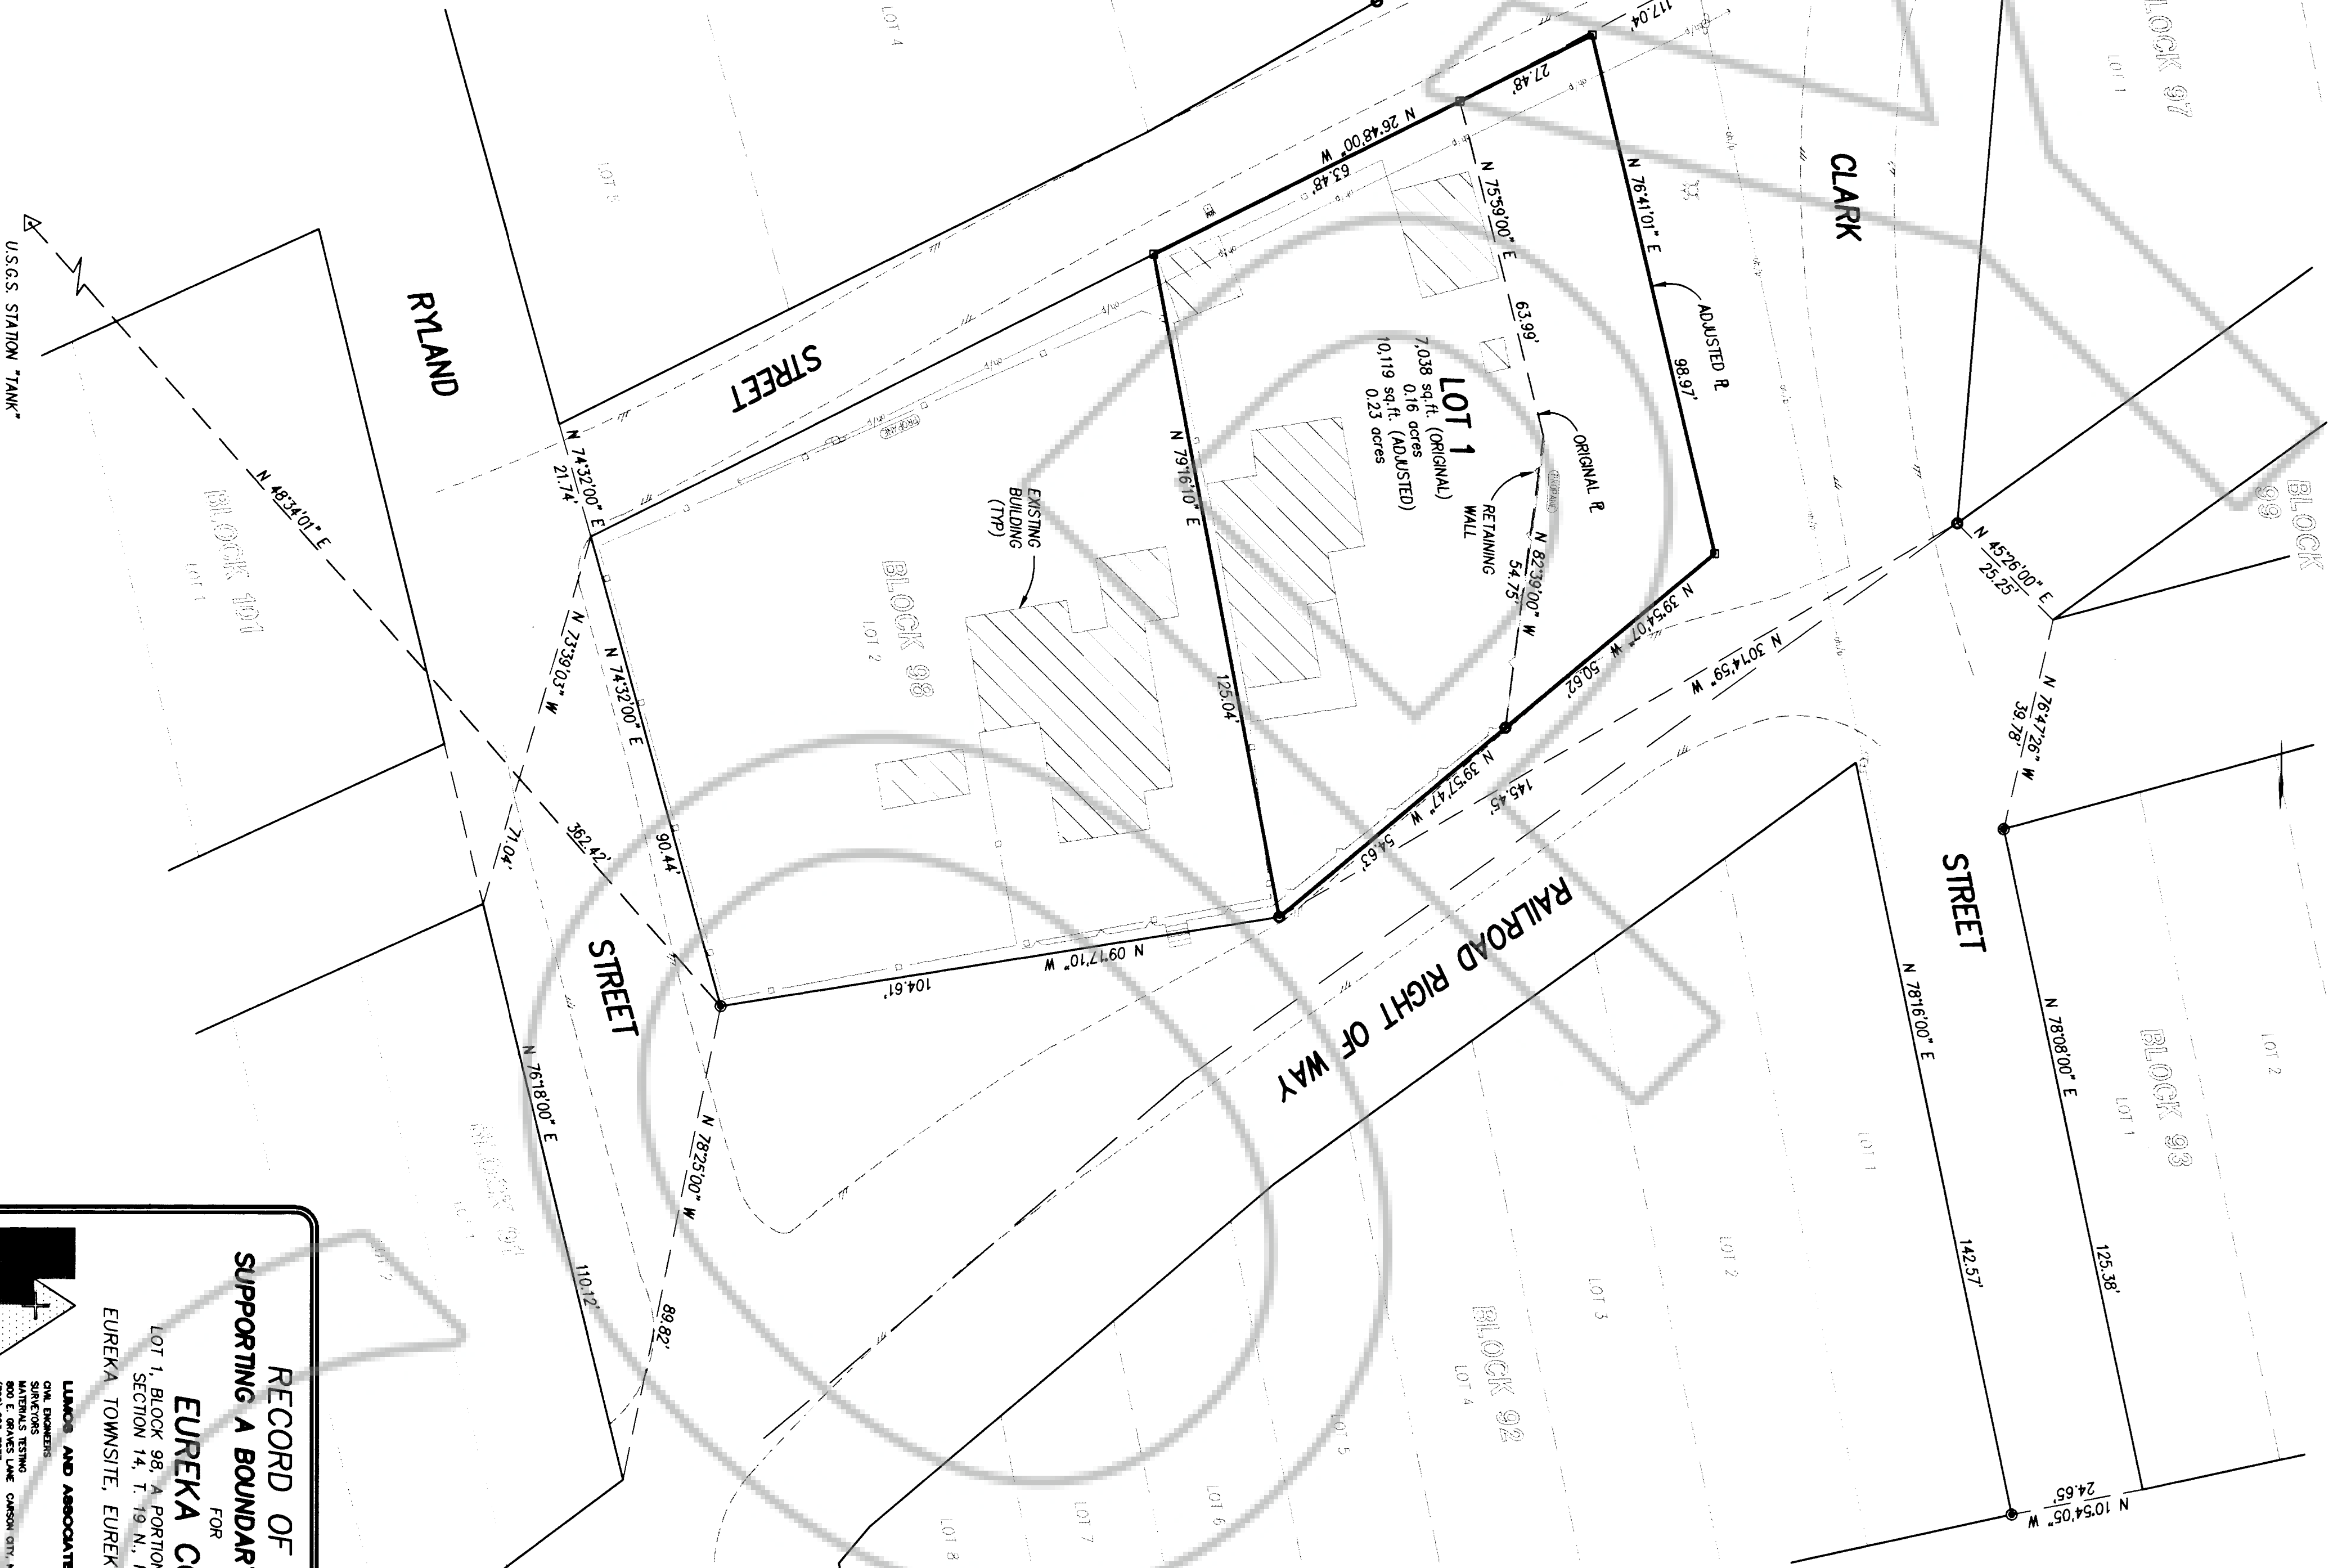

SURVEYOR'S CERTIFICATE

I, WAYNE KOEHR, A PROFESSIONAL LAND SURVEYOR REGISTERED IN THE STATE OF NEVADA, DO HEREBY STATE THAT:

- 1) I HAVE PERFORMED A FIELD SURVEY SUFFICIENT TO LOCATE AND IDENTIFY PROPERLY THE PROPOSED BOUNDARY LINE ADJUSTMENT;
- 2) THE LANDS SURVEYED LIE WITHIN SECTION 14, TOWNSHIP 19 NORTH, RANGE 53 EAST, M.D.M. AND THE SURVEY WAS COMPLETED ON JULY 18, 1994.
- 3) ALL CORNERS AND ANGLE POINTS OF THE ADJUSTED BOUNDARY HAVE BEEN CORRECTLY IDENTIFIED AND RECORDED IN THE PUBLIC RECORDS.
- 4) THIS MAP IS NOT IN CONFLICT WITH THE PROVISIONS OF NRS 278.010 TO 278.630, INCLUSIVE, OR WITH PROVISIONS OF NRS 625 AND LOCAL ORDINANCES.

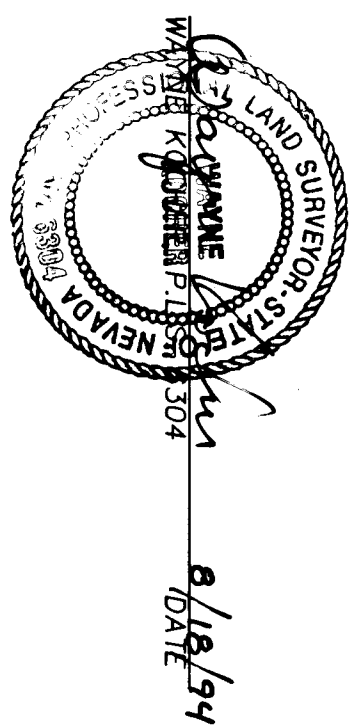

OWNER'S CERTIFICATE

WE THE UNDERSIGNED OWNERS OF THE AFFECTED PARCELS AS SHOWN ON THIS PLAT DO HEREBY STATE:

- 1) WE HAVE EXAMINED THIS PLAT AND APPROVE AND AUTHORIZE ITS RECORDING.
- 2) ALL PROPERTY TAKES ON THE LAND FOR THE FISCAL YEAR HAVE BEEN PAID.
- 3) ANY LENDER WITH AN IMPOUND ACCOUNT FOR THE PAYMENT OF TAXES HAS BEEN ADVISED OF THE ADJUSTMENT OF THE BOUNDARY LINE OR THE TRANSFER OF LAND.

Wayne Robinson
WAYNE ROBINSON
LOT 1, BLOCK 98,
EUREKA TOWNSITE
EUREKA COUNTY, NEVADA

Mary Beth Robinson
MARY BETH ROBINSON
LOT 1, BLOCK 98,
EUREKA TOWNSITE
EUREKA COUNTY, NEVADA

William Koehr
CHIEF CLERK, EUREKA COUNTY COMMISSION
A PORTION OF EUREKA TOWNSITE
EUREKA COUNTY, NEVADA

Wayne Koehr
ATTY. EUREKA COUNTY CLERK

STATE OF NEVADA
COUNTY OF EUREKA
ON THIS 31st DAY OF Jan., 1994, WAYNE AND MARY BETH ROBINSON DID PERSONALLY APPEAR BEFORE ME AND UPON OATH DID DEPOSE AND SAY THAT THEY EXECUTED THE FOREGOING CERTIFICATE FREELY AND VOLUNTARILY FOR THE USES AND PURPOSES STATED THEREIN.

Walter J. Koehr
NOTARY PUBLIC IN AND FOR SAID STATE



GOVERNING AGENCY CERTIFICATE

EUREKA COUNTY HAS REVIEWED AND APPROVED THIS MAP AT THEIR MEETING HELD ON THE 14th DAY OF February, 1994.

APPROVED BY: *Walter J. Koehr*
CHAIRMAN, EUREKA COUNTY COMMISSION

Walter J. Koehr
ATTY. EUREKA COUNTY CLERK

DATE: 8-4-95

RECORD OF SURVEY
FOR
EUREKA COUNTY
SUPPORTING A BOUNDARY LINE ADJUSTMENT

LOT 1, BLOCK 98, A PORTION OF THE SW 1/4 OF SECTION 14, T. 19 N., R. 53 E., M.D.M., EUREKA TOWNSITE, EUREKA COUNTY, NEVADA

LUNDGREN AND ASSOCIATES
SURVEYORS
800 E. GRAVES LANE, CARSON CITY, NEVADA
(702) 883-7077

DATE: August 18, 1994
JOB NO. 2927008
SHEET 1 OF 1

RECORDER'S CERTIFICATE

FILED AT THE REQUEST OF
EUREKA COUNTY COMMISSION
ON THE 8th DAY OF February, 1994,
AT 3:22 MIN. PAST 9 A.M. IN THE
OFFICIAL RECORDS OF EUREKA COUNTY,
NEVADA.

FILE NUMBER: 157147
FEE: \$ 70.40