

EXPLANATION

Tie: From the SE corner of Section 32, T24N, R48E, to the NE corner of KS 29, is corner #1, is 600' due North and 4200' due East.

All claims are located in T24N, R48E, Eureka County, NV

Dashed lines represent projected section lines.

All claims are 600 feet wide by 1500 feet long with the location monument set 20 feet from the end line and 300 feet from either side, unless otherwise noted.



Total number of claims= 7.

KS 29,31,33,35,37,39,41 located on 1/10/95. Monumenting completed: 3/11/95

Scale: 1"=500'

NOTE: This map is only a graphical depiction of the location of the properties and is not to be used for surveying or any other purpose that requires exactness in accuracy.

This material is furnished by Placer Dome U.S. Inc., without warranty or representation of any kind, expressed or implied, except that this material was correct to the best of its knowledge at the time the material was prepared. Placer Dome U.S. Inc. expressly disclaims liability for any factual or interpretive errors in the material.

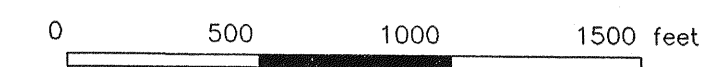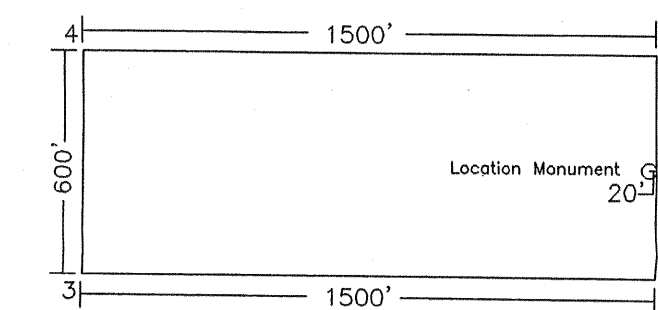

PLACER DOME U.S. INC.	
DRAWN: CMB	KS 29,31,33,35,37,39,41
DATE: 4-18-94	Eureka County, NV
REVISED: CMB	ACAD FILE: KS-CLM2
DATE: 2-08-95	

Walt Hot Springs 7.5 Minute Quad

FILED AT THE REQUEST OF Randall M. Robinson
 on April 7 1995 at 11 MINS. 22ND ST.
 RECORDS OF EUREKA COUNTY, NEVADA. N. H. REBALLOTTI, Recorder
 File No. 157500 Fee \$ 105.00