


R51½E
R52E

36.31
6
T21½N
T21N

7650'

1800'

R52E

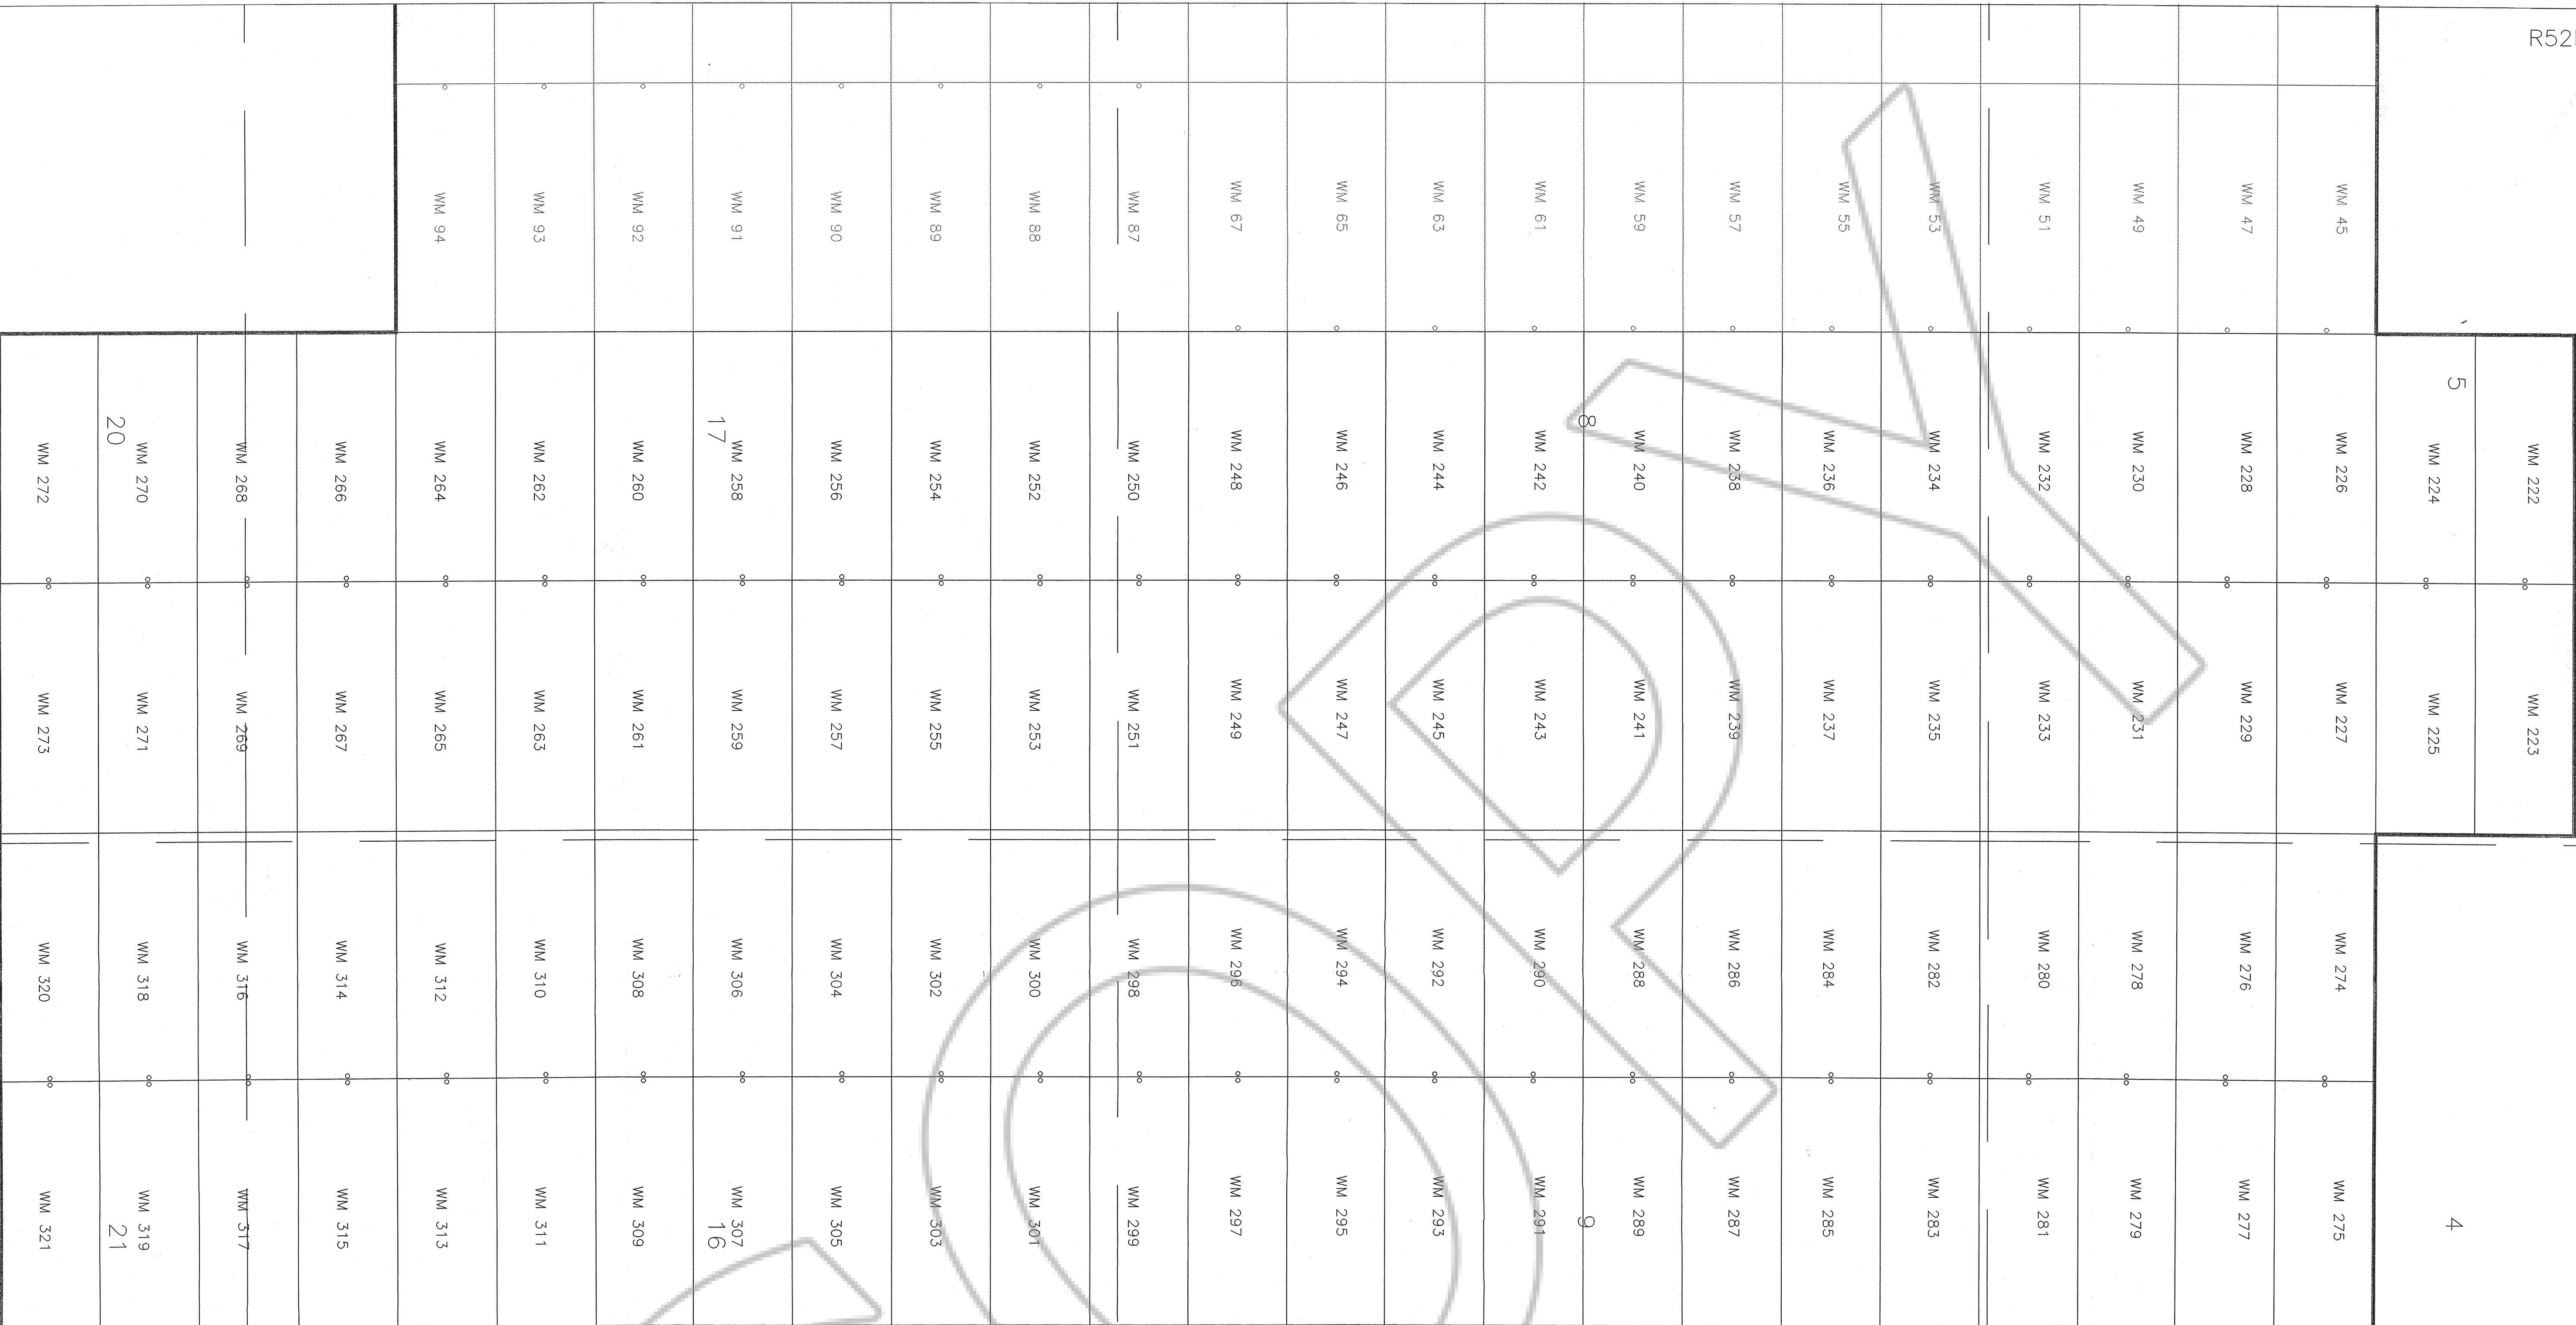

EXPLANATION

The from the found common T21 ½ N, R52E and Section 36, T21 ½ N, R51 ½ E, due east 7650 feet and due south 1800 feet to the north east corner, ie corner no. 1, of WM 222.

All claims are located in unsurveyed T21N, R52E.

Dashed lines represent projected section lines.

Stippled lines represent existing WM claims. All claims are 600 feet wide by 1500 feet long with the location monument set 20 feet from the end line and 300 feet from either side, unless otherwise noted.



Total number of claims= 100.

WM 222- WM 265 located: 1/20/95. Posting completed: 1/20/95
WM 266- WM 301 located: 1/26/95. Posting completed: 3/24/95
WM 302- WM 321 located: 1/26/95. Posting completed: 3/24/95

Scale: 1"=500'

NOTE: This map is only a graphical representation of the location of the properties and is not to be used for surveying or any other purpose that requires exactness in accuracy.

This material is furnished by Placer Dome U.S., Inc., without warranty or representation, and the user assumes all responsibility for the use of this material. The user acknowledges that this material was correct to the best of its knowledge at the time the material was furnished. The user agrees to hold Placer Dome U.S., Inc. harmless for any factual or interpretive errors in the material.

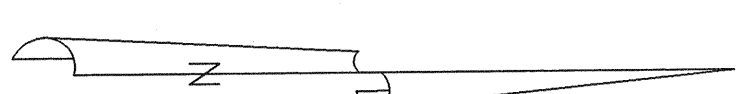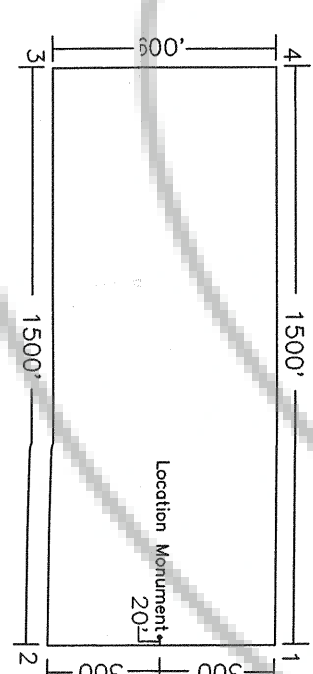

0 500 1000 1500 Feet

DRAWN: CMB		PLACER DOME U.S., INC.
DATE: 2-2-95		WHISTLER MOUNTAIN PROJECT
REVISED: CMB		WM 222-321 Claim Map
DATE: 4-11-95		Eureka County, NV
DRAWN: CMB		WM 222-321

FILED AT THE REQUEST OF Randall M. Robinson
on April 14 19 95 at 58 mins, past 1 P.M.
RECORDS OF ELBERTA COUNTY, NEVADA, IN N. REBALANCE Recorder
Fee No. 157662 Fee \$ 1500.00