

R 53 E R 54 E

LOCATOR:

Homestake Mining Company of California
650 California St.
San Francisco, Ca 94108

NOTES:

All monuments are 2"x2"x4' wood post
All claims measure 600'x1500' except where noted.
All location monuments, shown as "o", are set 20' into claims, except where noted otherwise



TIE:

The NE corner of TUT 1 is 1500' West of the
SW corner of Section 31, T18N, R54E.

LOCATION DATE:

February 15, 1995 TUT 1-38, 43-70, 72, 74-78
February 16, 1995 TUT 79-133
February 17, 1995 TUT 39-42, 73, 134-140

TYPICAL CLAIM:

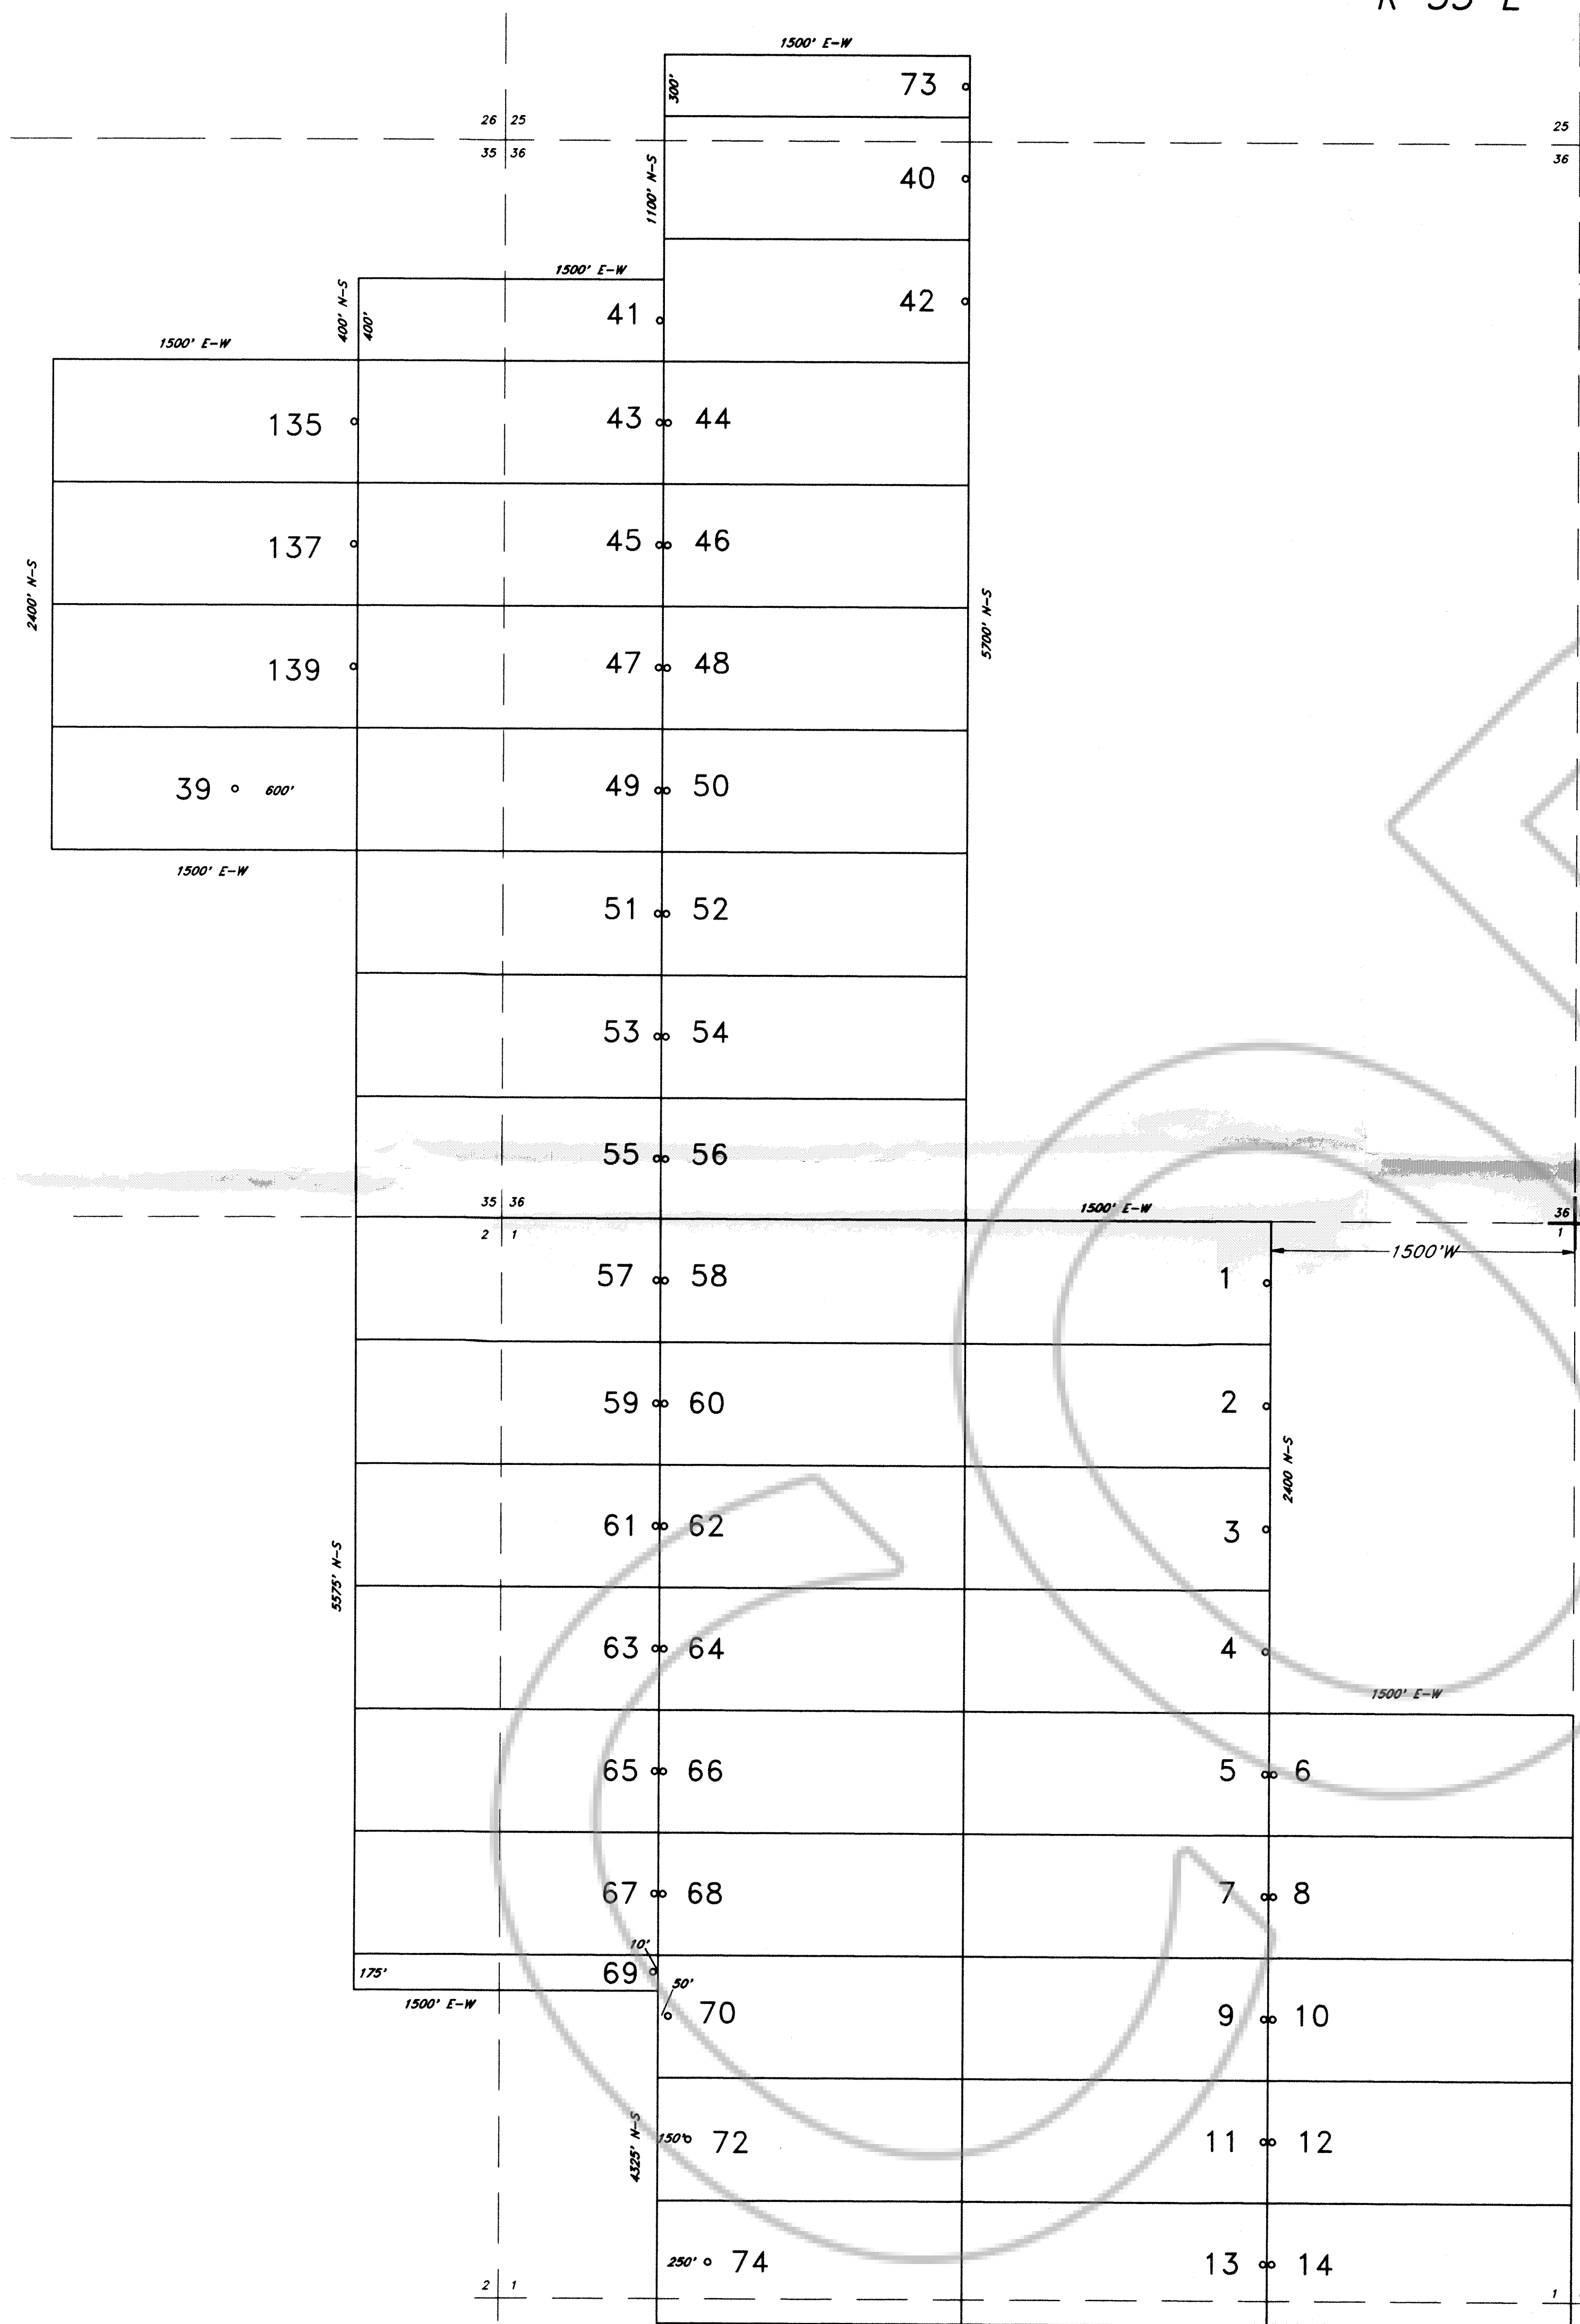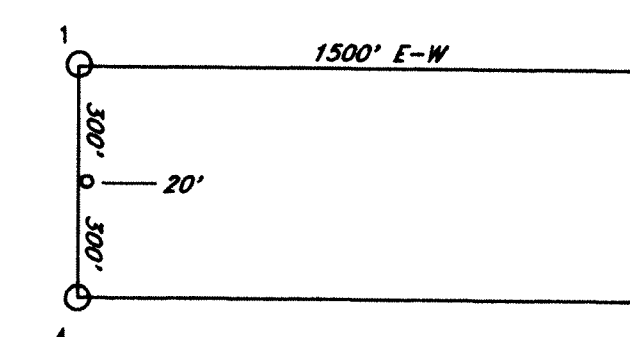

FILED AT THE REQUEST OF Homestake Mining
on 4-17 19 95, at 11 mins, past 3 P.M.
RECORDS OF EUREKA COUNTY, NEVADA M.N. REBALEATI, Recorder
File No. 152804 Fee \$ 20.00

500 0 500 1000 FEET

TUT 1-70, 72-140
LODE MINING CLAIMS

Sections 25, 35, 36, T18N, R53E
Sections 1, 2, 10-15, T17N, R53E

Eureka County, Nevada

LOCATOR:

Homestake Mining Company of California
650 California St.
San Francisco, Ca 94108

NOTES:

All monuments are 2"x2"x4' wood post
All claims measure 600'x1500' except where noted.
All location monuments, shown as "o", are set 20' into
claims, except where noted otherwise



TIE:

The NE corner of TUT 1 is 1500' West of the
SW corner of Section 31, T18N, R54E.

LOCATION DATE:

February 15, 1995 TUT 1-38, 43-70, 72, 74-78
February 16, 1995 TUT 79-133
February 17, 1995 TUT 39-42, 73, 134-140

TYPICAL CLAIM:

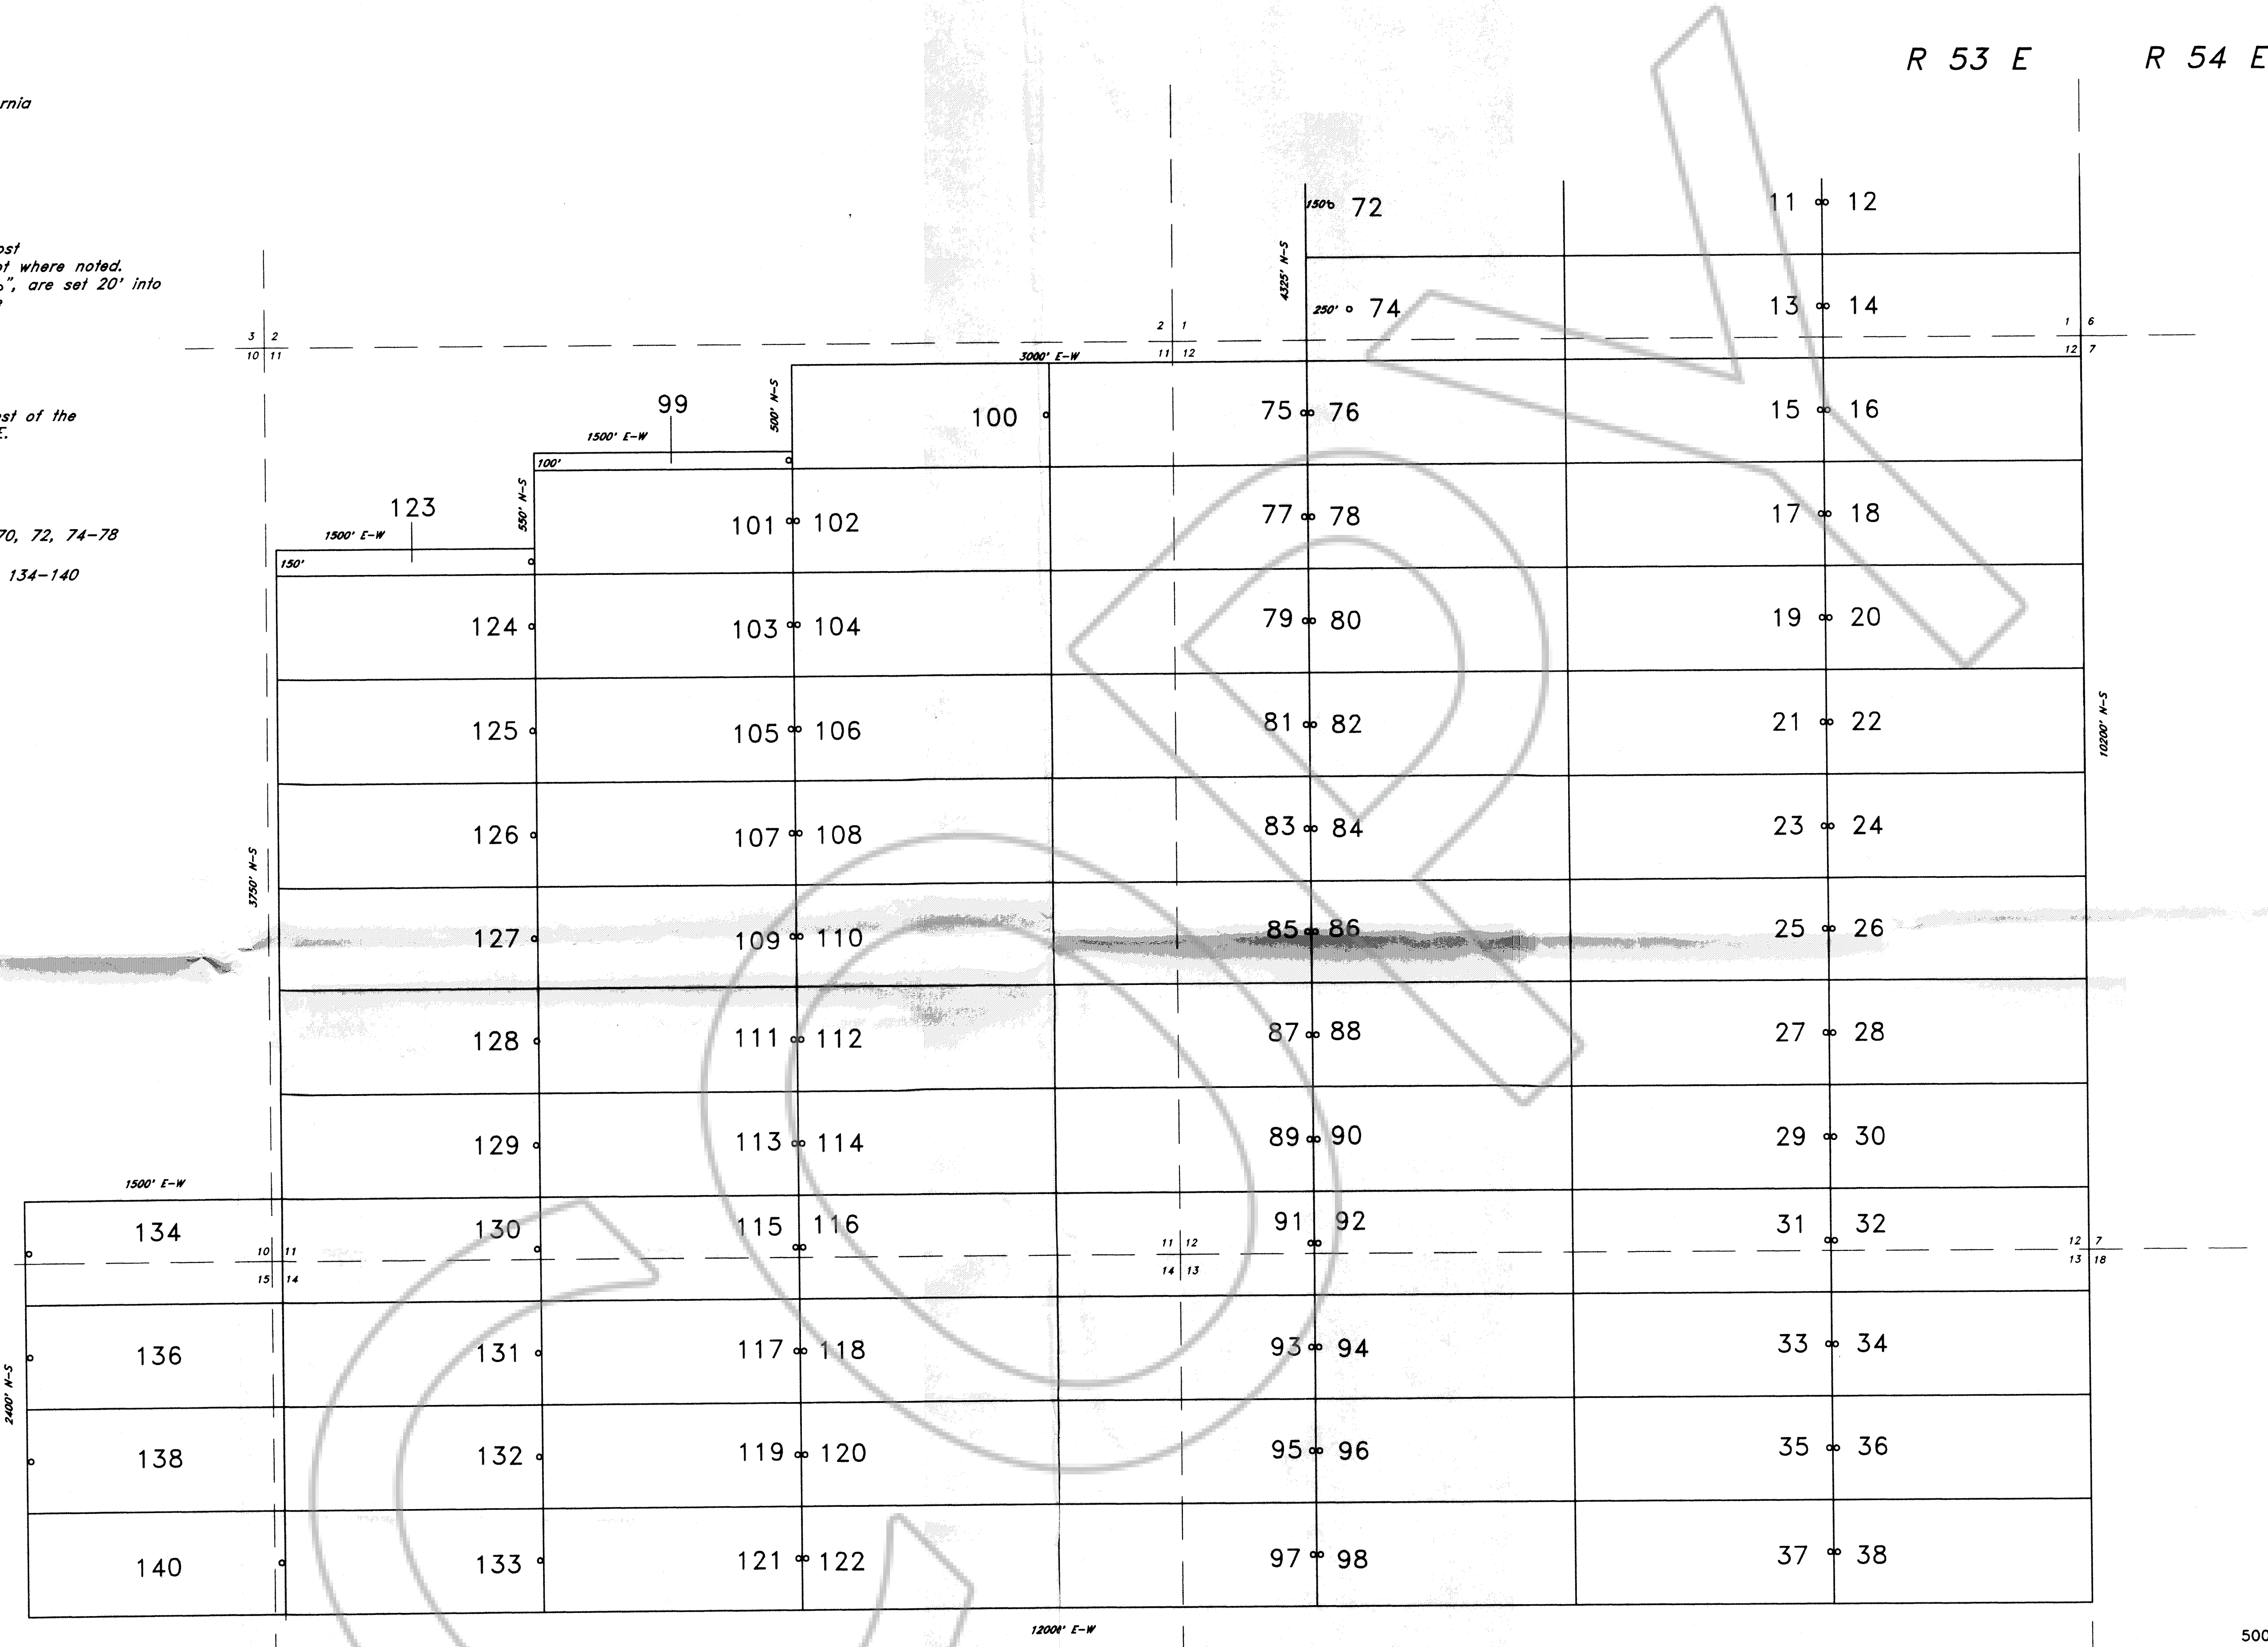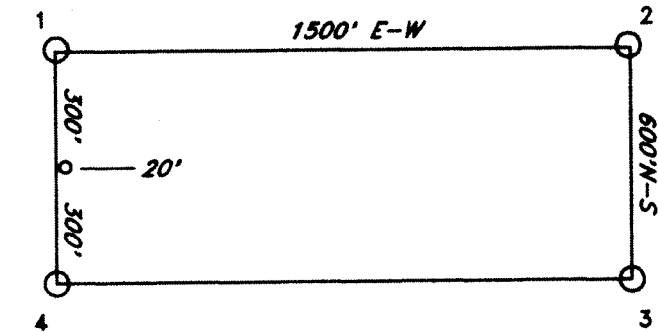

TUT 1-70, 72-140
LODGE MINING CLAIMS
Sections 25, 35, 36, T18N, R53E
Sections 1, 2, 10-15, T17N, R53E
Eureka County, Nevada