


AMENDED CLAIM LOCATION MAP

CLAIM LOCATION MAP FOR AMENDMENT OF THE W-21, W-22 AND W-23 LOBE MINING CLAIMS, SHOWING THE BOUNDARIES AS RETRACTED BY WINDFALL VENTURE, THE OWNER OF THE CLAIMS, ON SEPTEMBER 5, 1986. THE CLAIMS ARE LOCATED ON UNSURVEYED LAND WHICH, AS PROTRACTED ON PROTRACTION DIAGRAM NO. 116, WOULD PLACE THE CLAIMS IN THE NE 1/4 OF SECTION 11, T. 18 N., R. 53 E., MDB&M, EUREKA COUNTY, NEVADA. THE SOUTHWEST CORNER OF THE W-23 CLAIM IS LOCATED APPROXIMATELY 5,158 FEET SOUTH AND 1,506 FEET WEST OF THE SOUTHWEST CORNER OF SECTION 36, T. 19 N., R. 53 E., MDB&M. SCALE: 1" = 100' PREPARED BY W. L. WILSON

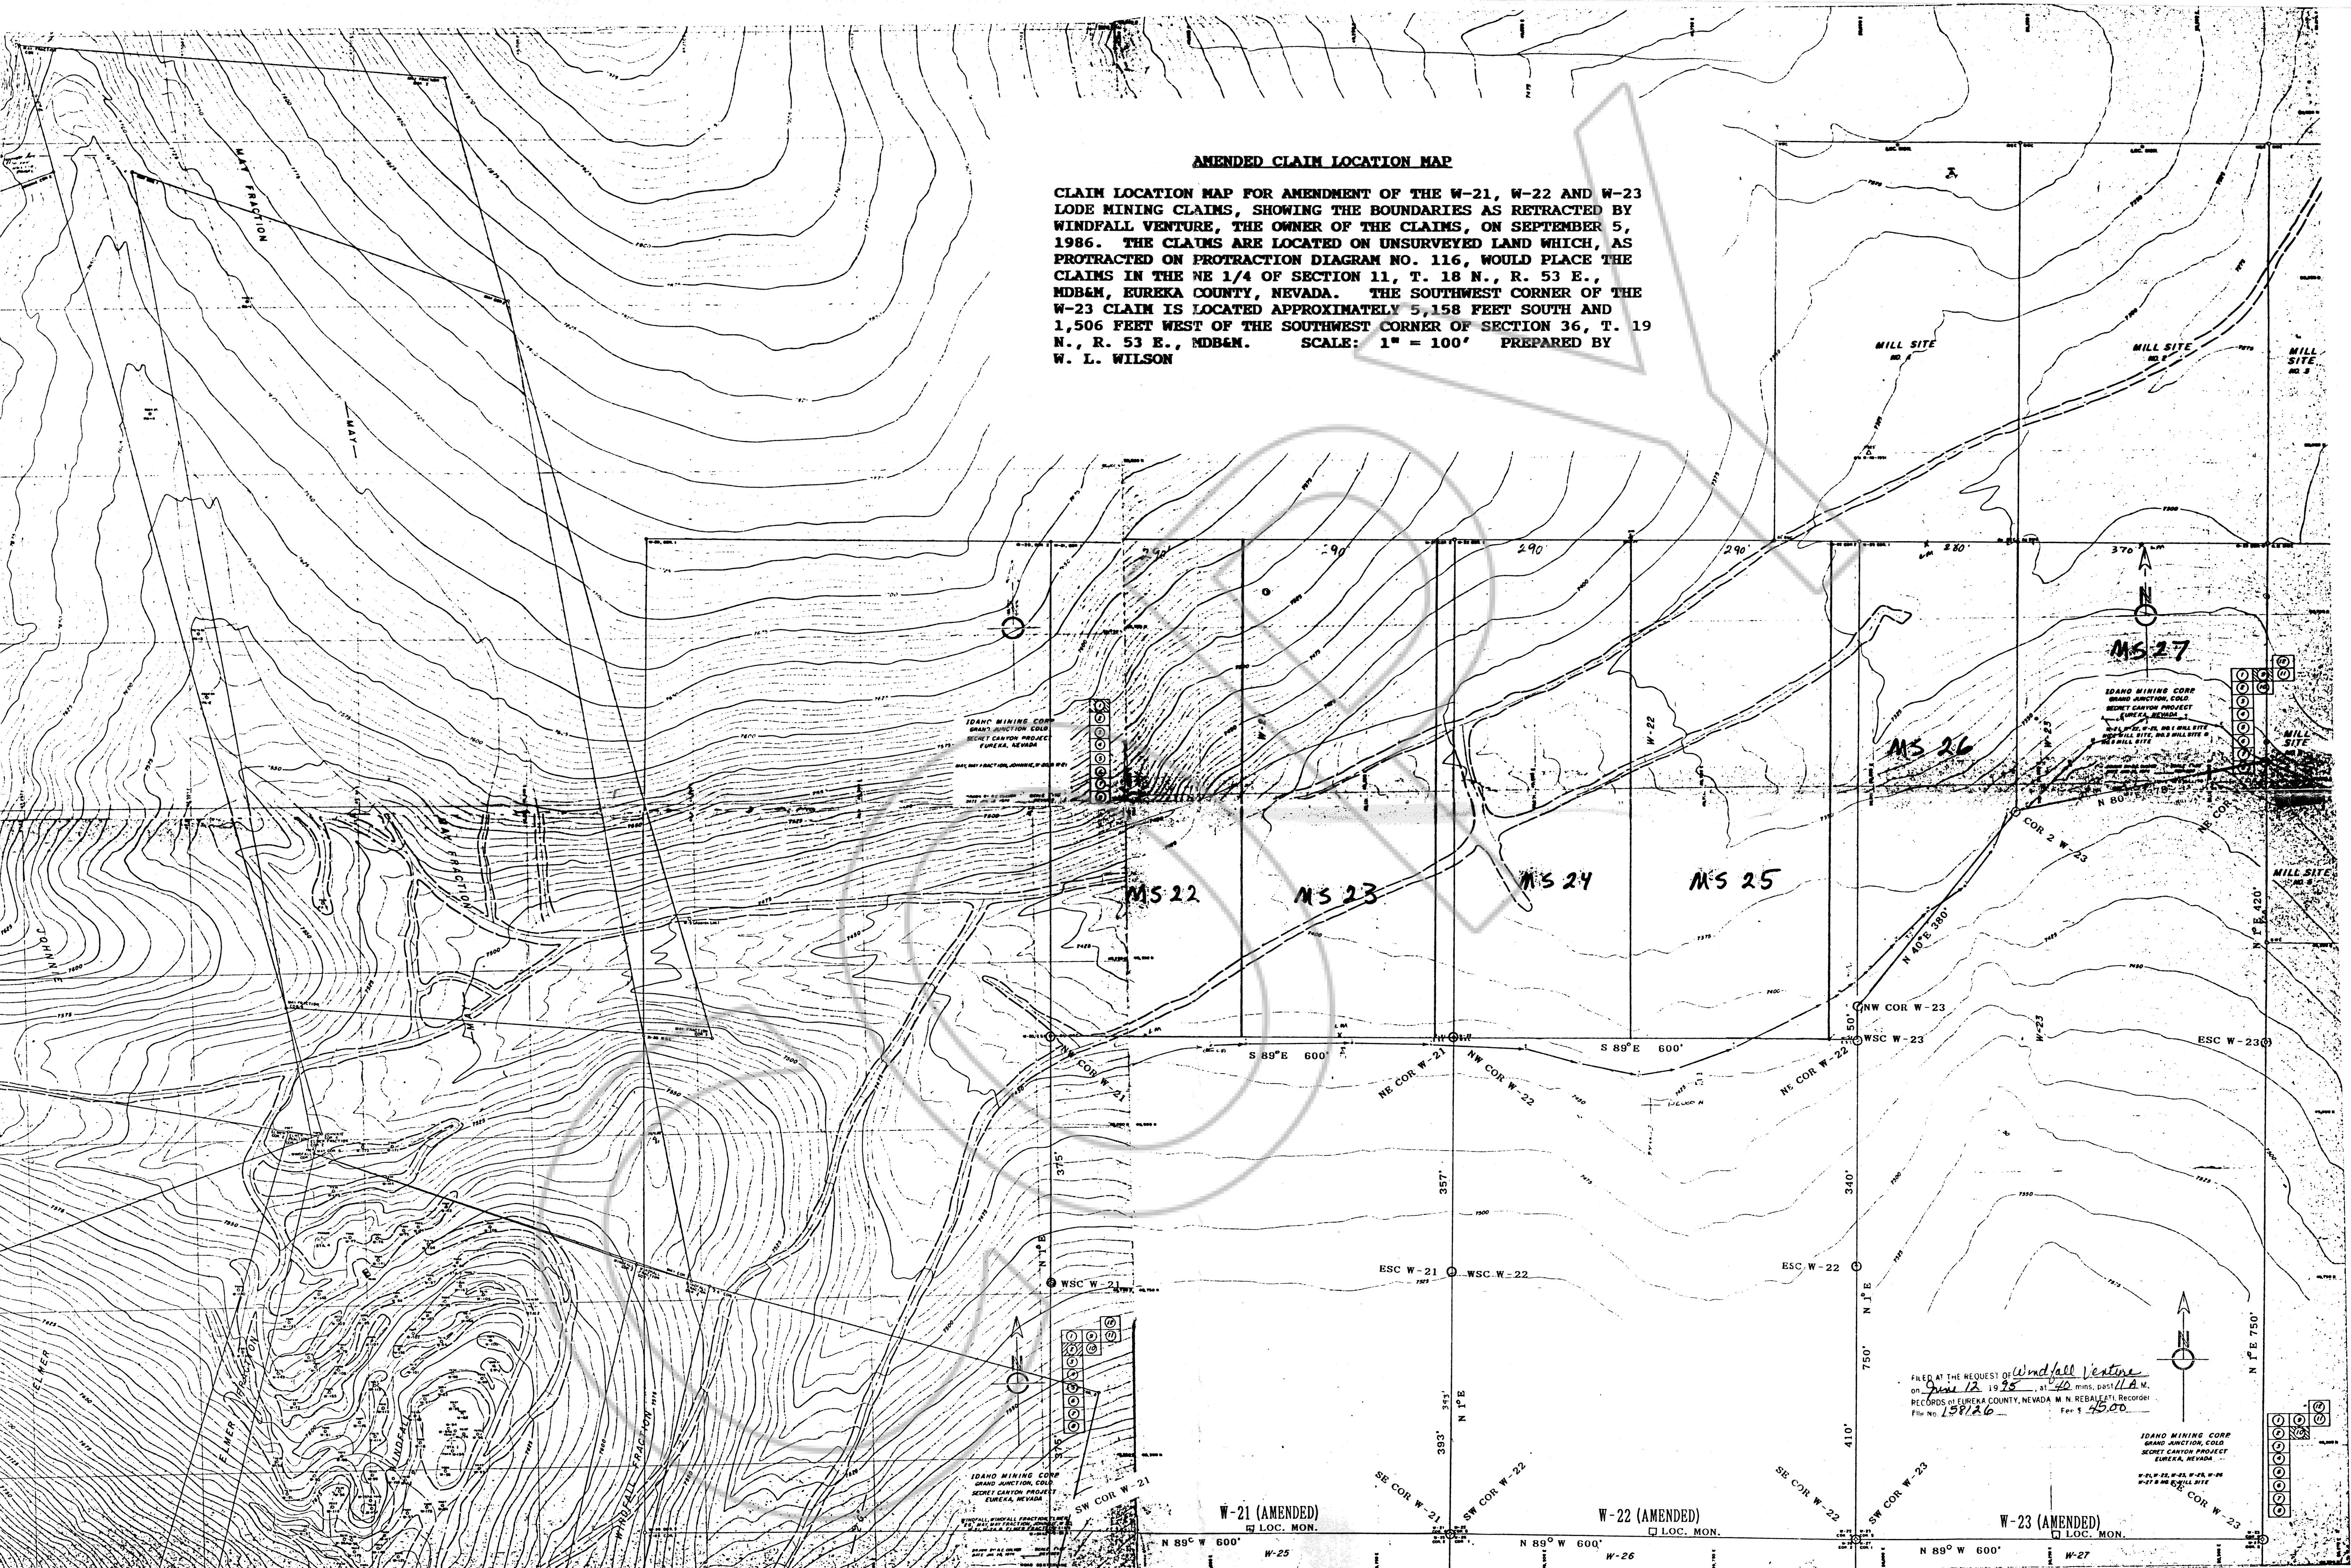

FILED AT THE REQUEST OF Windfall Venture
 on June 12, 1986, at 4:40 p.m., by L.A.M.
 RECORDS OF EUREKA COUNTY, NEVADA M. N. REBALESTI, Recorder
 File No. 158126 For \$ 45.00

IDAHO MINING CORP
 GRAND JUNCTION, COLO
 SECRET CANYON PROJECT
 EUREKA, NEVADA
 W-21, W-22, W-23, W-24, W-25
 W-26 & W-27 MILL SITE