
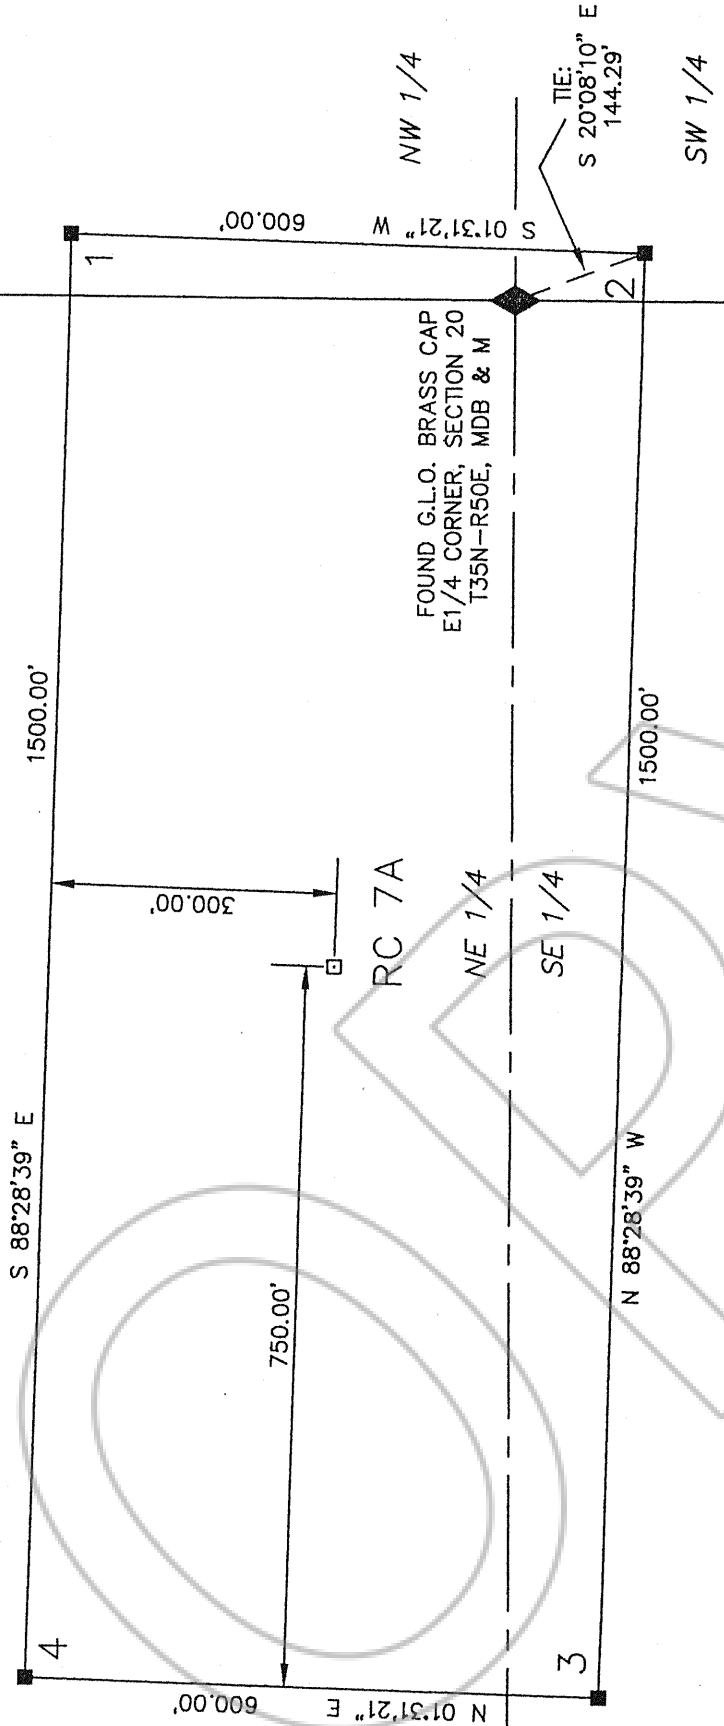


FOUND G.L.O. BRASS CAP
NE CORNER, SECTION 20
T35N-R50E, MDB & M

17 16
20 21

NOTE :

BASIS OF BEARINGS : THE LINE BETWEEN THE EAST 1/4 CORNER AND THE
NORTHEAST CORNER OF SECTION 20, T35N - R50E, MDB & M, FOUND BRASS
CAPS, TAKEN AS N 00°07'44" E.

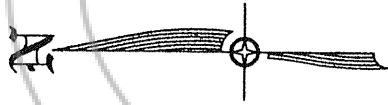

OWNER AND LOCATOR

VEK/Andrus Associates
836 EAST YORK WAY
SPARKS, NEVADA 89434

LEGEND

- = 2" X 2" WOOD POST CLAIM CORNER
- = 2" X 2" WOOD POST LOCATION MONUMENT
- ◆ = FOUND 1/4 CORNER
- ◇ = FOUND SECTION CORNER

FILED AT THE REQUEST OF Newmont Exploration
on Aug 3 19 95, at 41 mins, past 2 P.M.
RECORDS OF EUREKA COUNTY, NEVADA M. N. REBALEATI, Recorder
File No. 158338 Fee \$ 15.00

MAP OF RC 7A LODGE CLAIM

FOR

VEK/Andrus Associates

IN

SECTIONS 20 & 21, T.35 N., R.50 E., M.D.B. & M.

EUREKA COUNTY, NEVADA