



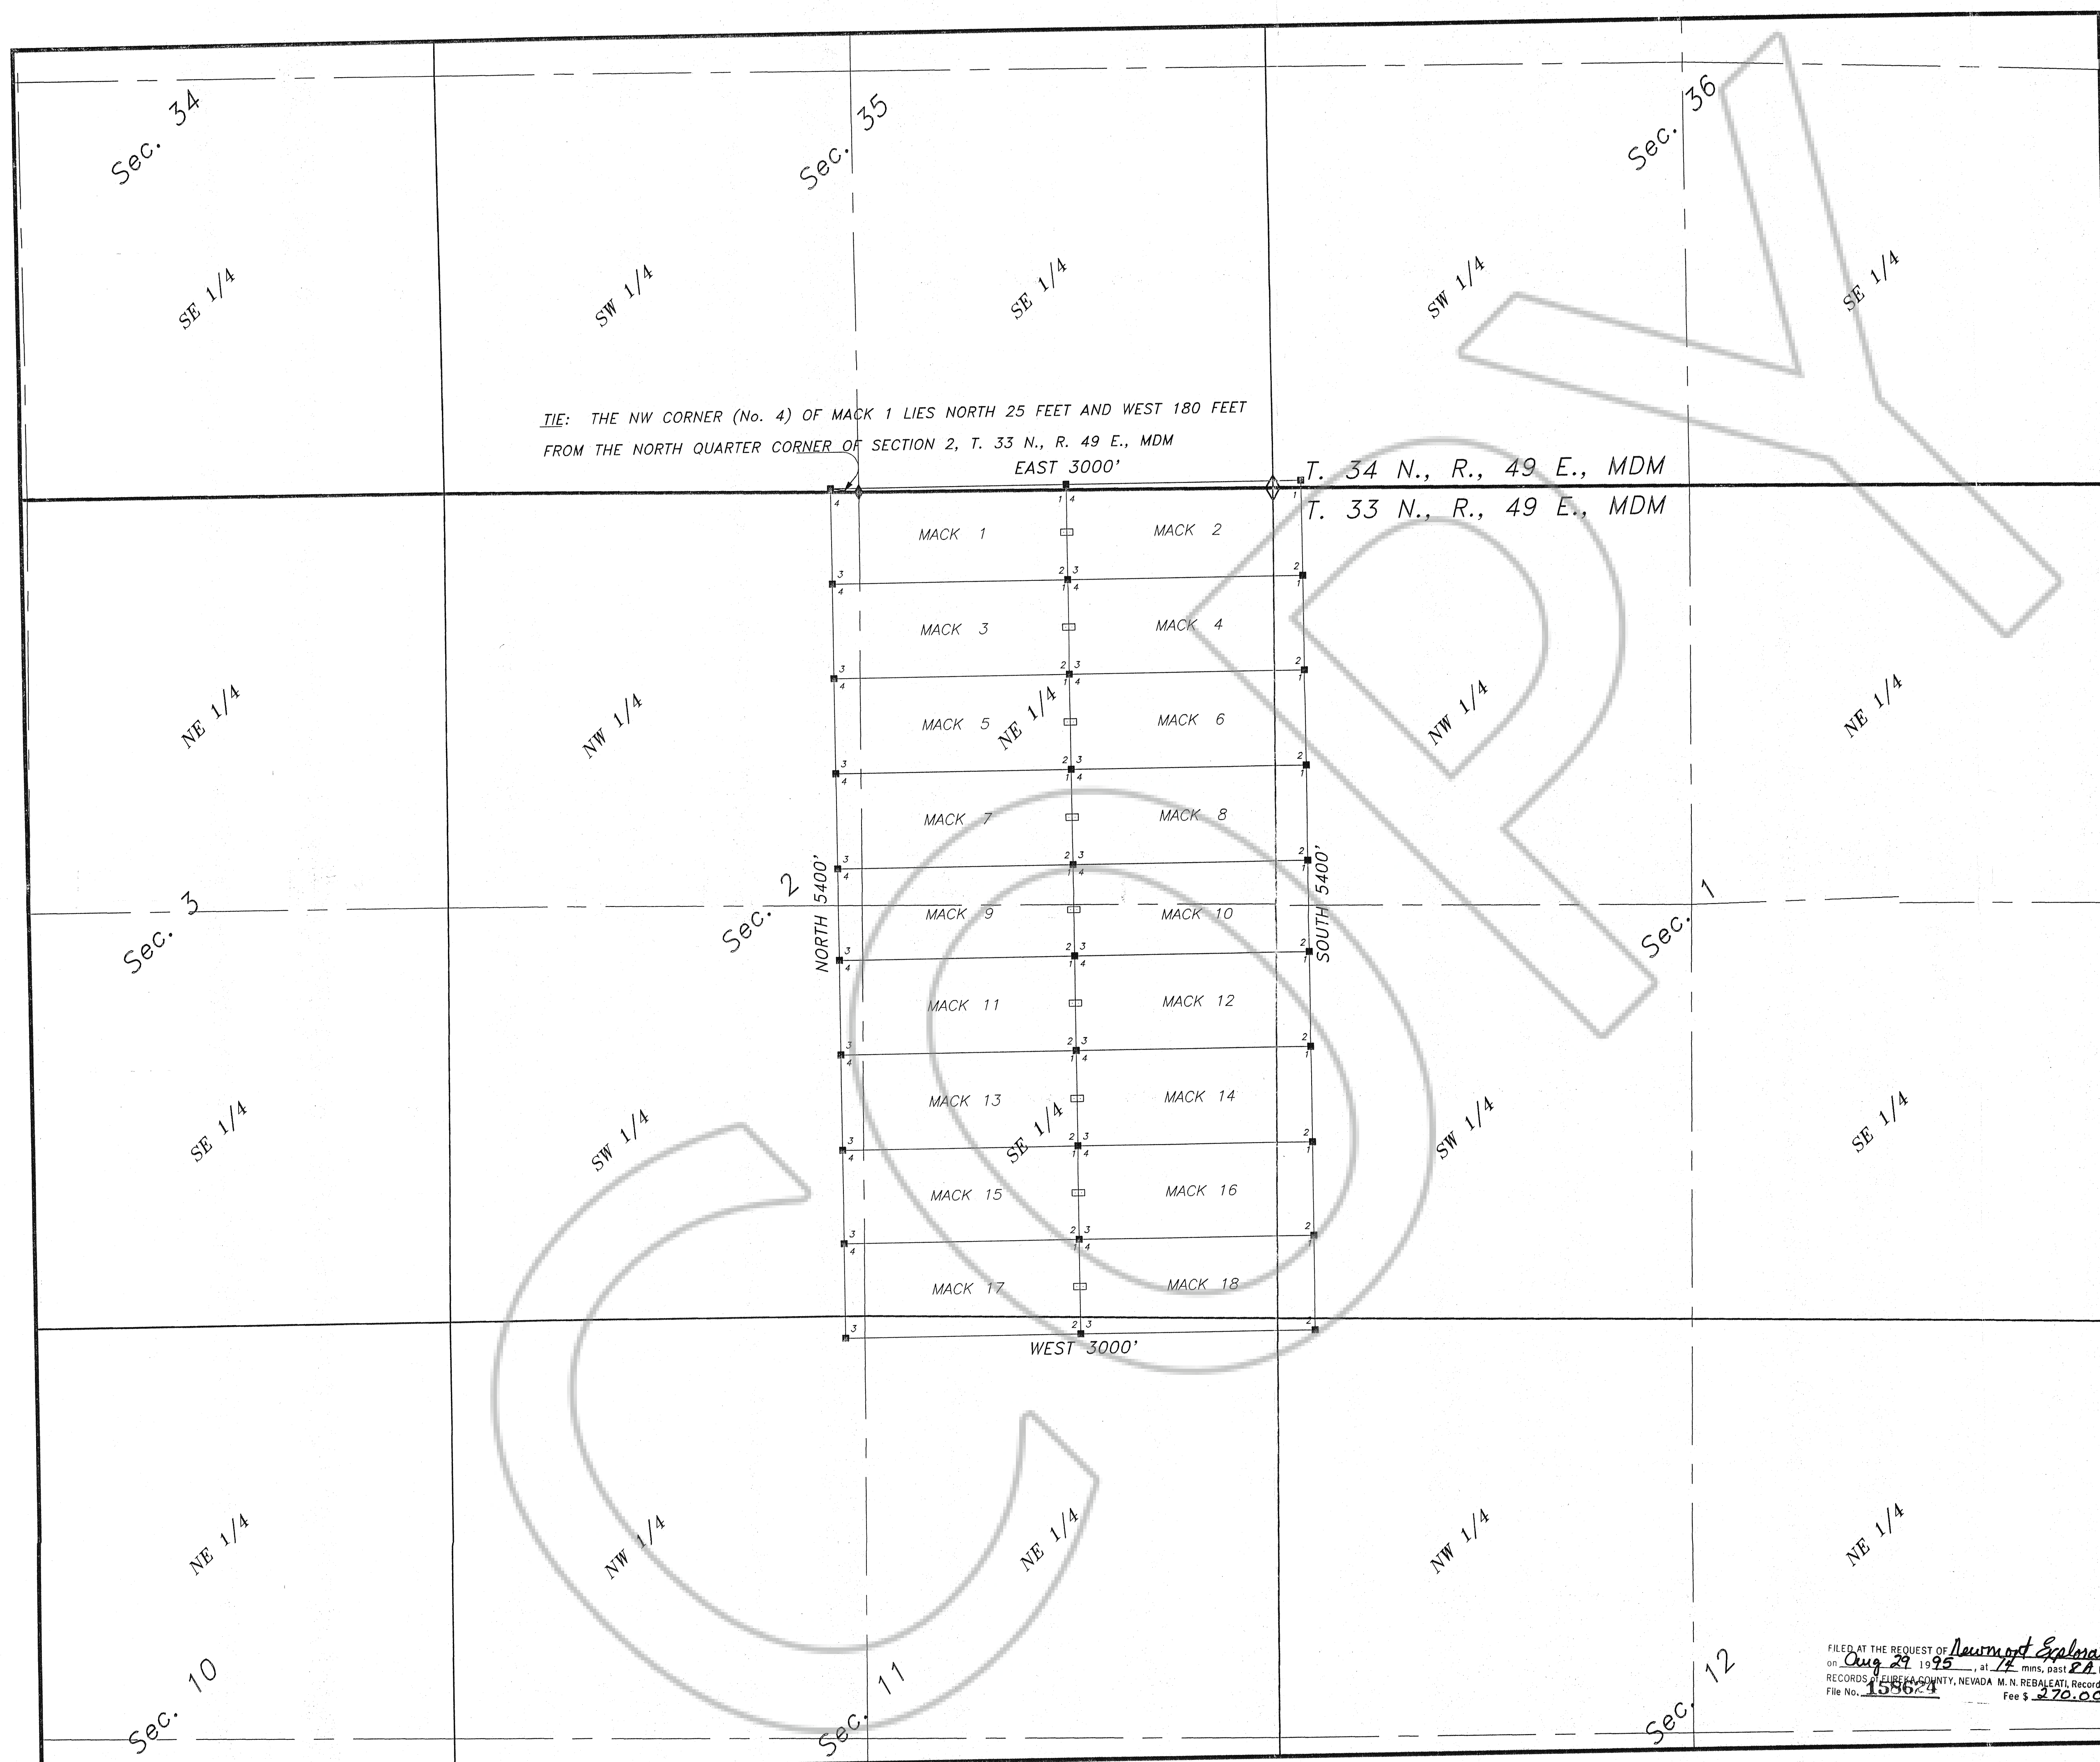



NOTES:
ALL CLAIMS ARE 1500' LONG BY 600' WIDE UNLESS OTHERWISE SHOWN
LOCATION MONUMENTS ARE SET ON THE CENTERLINE OF EACH CLAIM.
10 FEET FROM THE NEAR ENDLINE AND 1490 FEET FROM THE OPPOSITE ENDLINE.
UNLESS OTHERWISE SHOWN.

OWNER AND LOCATOR:
NEWMONT EXPLORATION LIMITED
555 FIFTH STREET
ELKO, NEVADA 89801

- LEGEND:
- = 2' X 2' WOOD POST CLAIM CORNER
 - = 2' X 2' WOOD POST LOCATION MONUMENT
 - ◆ = FOUND 1/4 CORNER
 - ◇ = FOUND SECTION CORNER

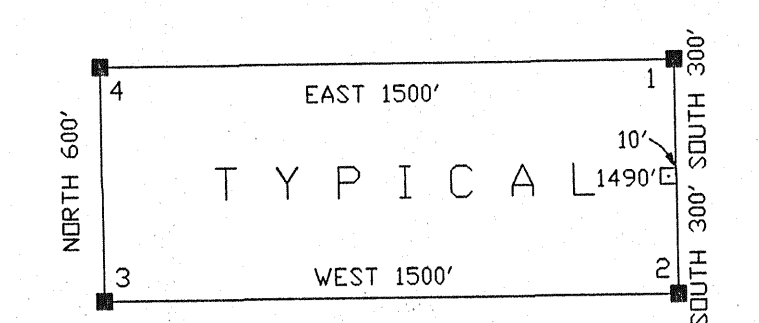

LOCATION MONUMENT MAY LIE AT EITHER END OF THE CLAIM

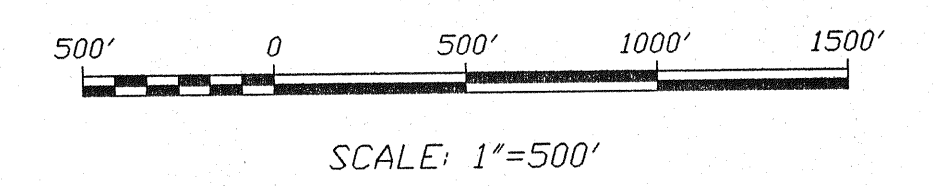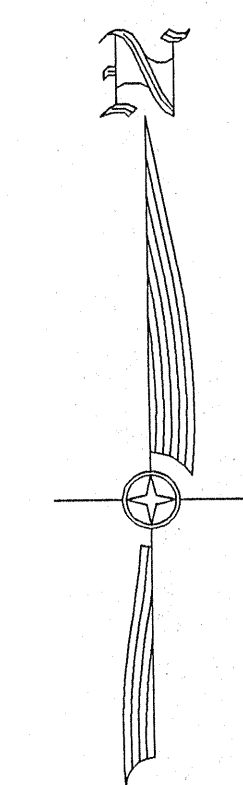

MAP
OF
MACK 1 - 18
LODE MINING CLAIMS
IN
SECTION(S) 1, 2, 11, & 12, T. 33 N., R. 49 E., MDM
SECTION(S) 35 & 36, T. 34 N., R. 49 E., MDM
EUREKA COUNTY, NEVADA
NEWMONT EXPLORATION LIMITED
555 FIFTH STREET
ELKO, NEVADA

FILED AT THE REQUEST OF *Newmont Exploration*
on *Aug 29 1995*, at *12* mins, past *20* M.
RECORDS, EUREKA COUNTY, NEVADA M. N. REBALATI, Recorder
File No. *158624* Fee \$ *270.00*