


165531

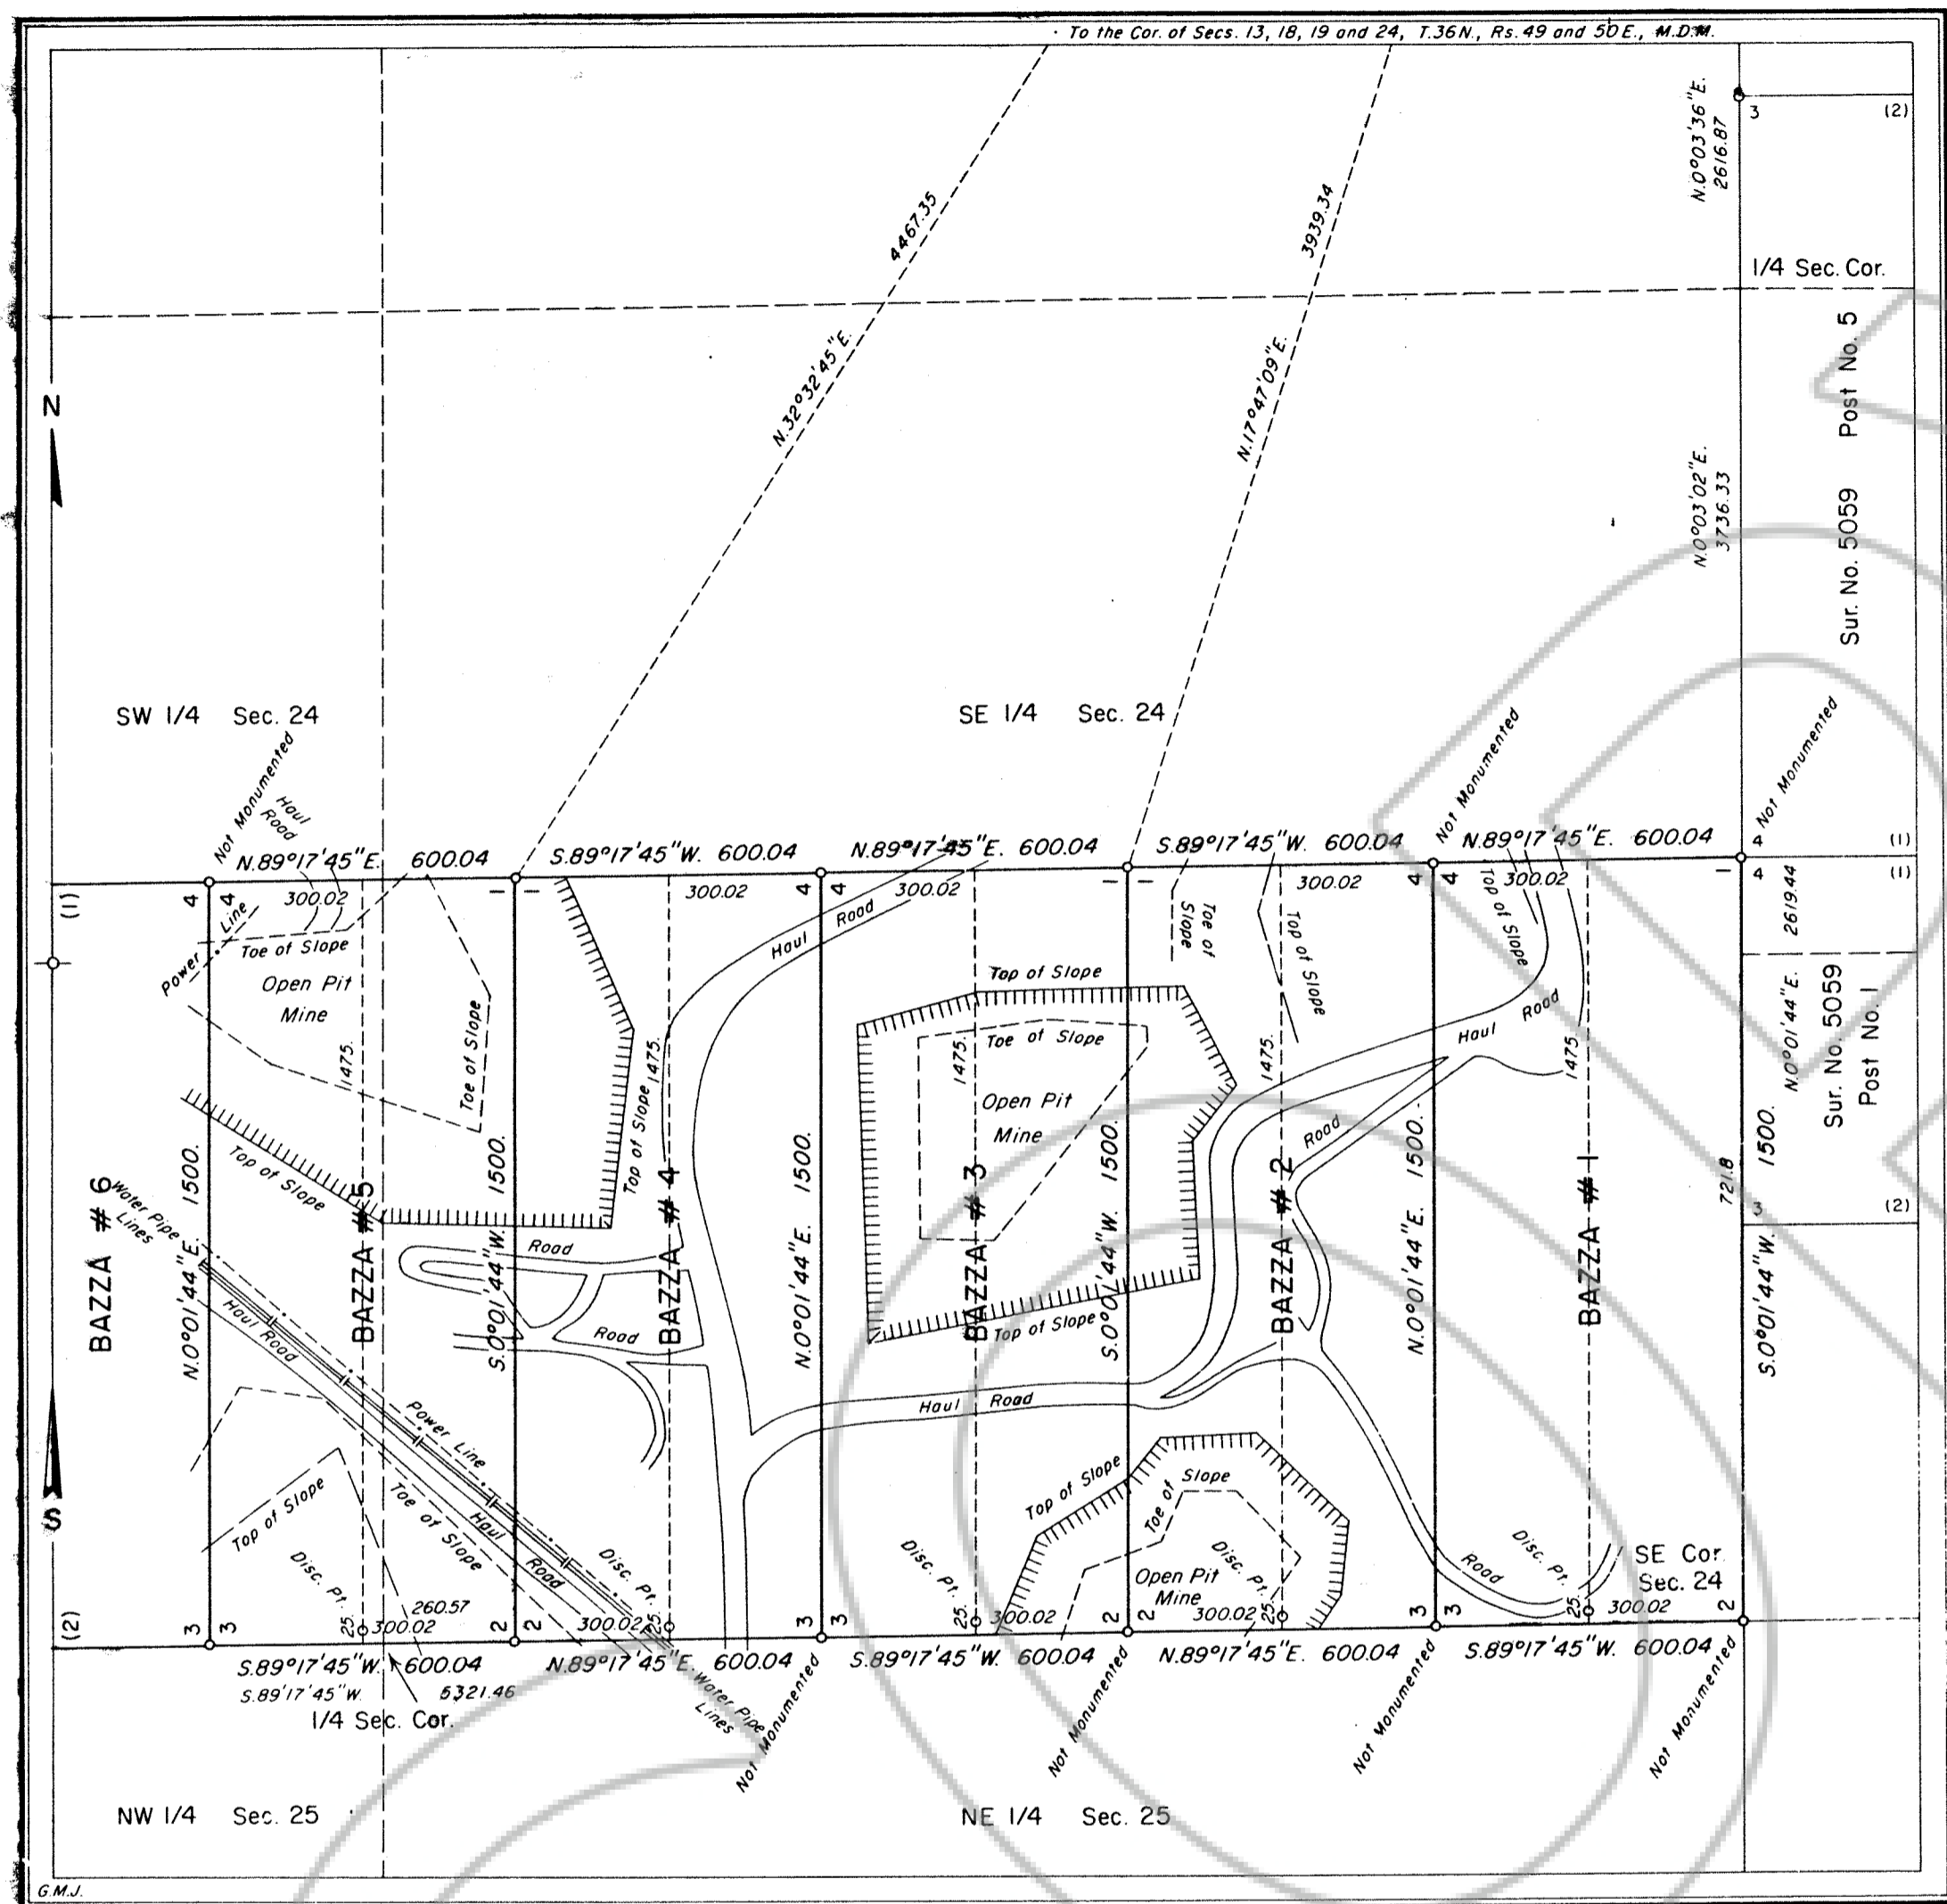

MINERAL SURVEY
No. 5060
NEVADA

Sheet No. 1 of 2 Sheets

5060


FILED AT THE REQUEST OF *United States (B.M.)*
 on 12/18 19 26, at 57 mins. past 1 P.M.
 RECORDS of EUREKA COUNTY, NEVADA M. N. REBALEATI, Recorder
 File No. **165531** Fee \$ 0

DRAWING NUMBER
165531
 SAFCO PRODUCTS • NEW HOPE, MINNESOTA
 REORDER BY PART NUMBER 6951

DRAWING NUMBER
MS # 5060
182
 SAFCO PRODUCTS • NEW HOPE, MINNESOTA
 REORDER BY PART NUMBER 6951

NUMBER
 HOPE, MINNESOTA
 REORDER BY PART NUMBER 6951

BAZZA #8 CANCELLED
6/22/93

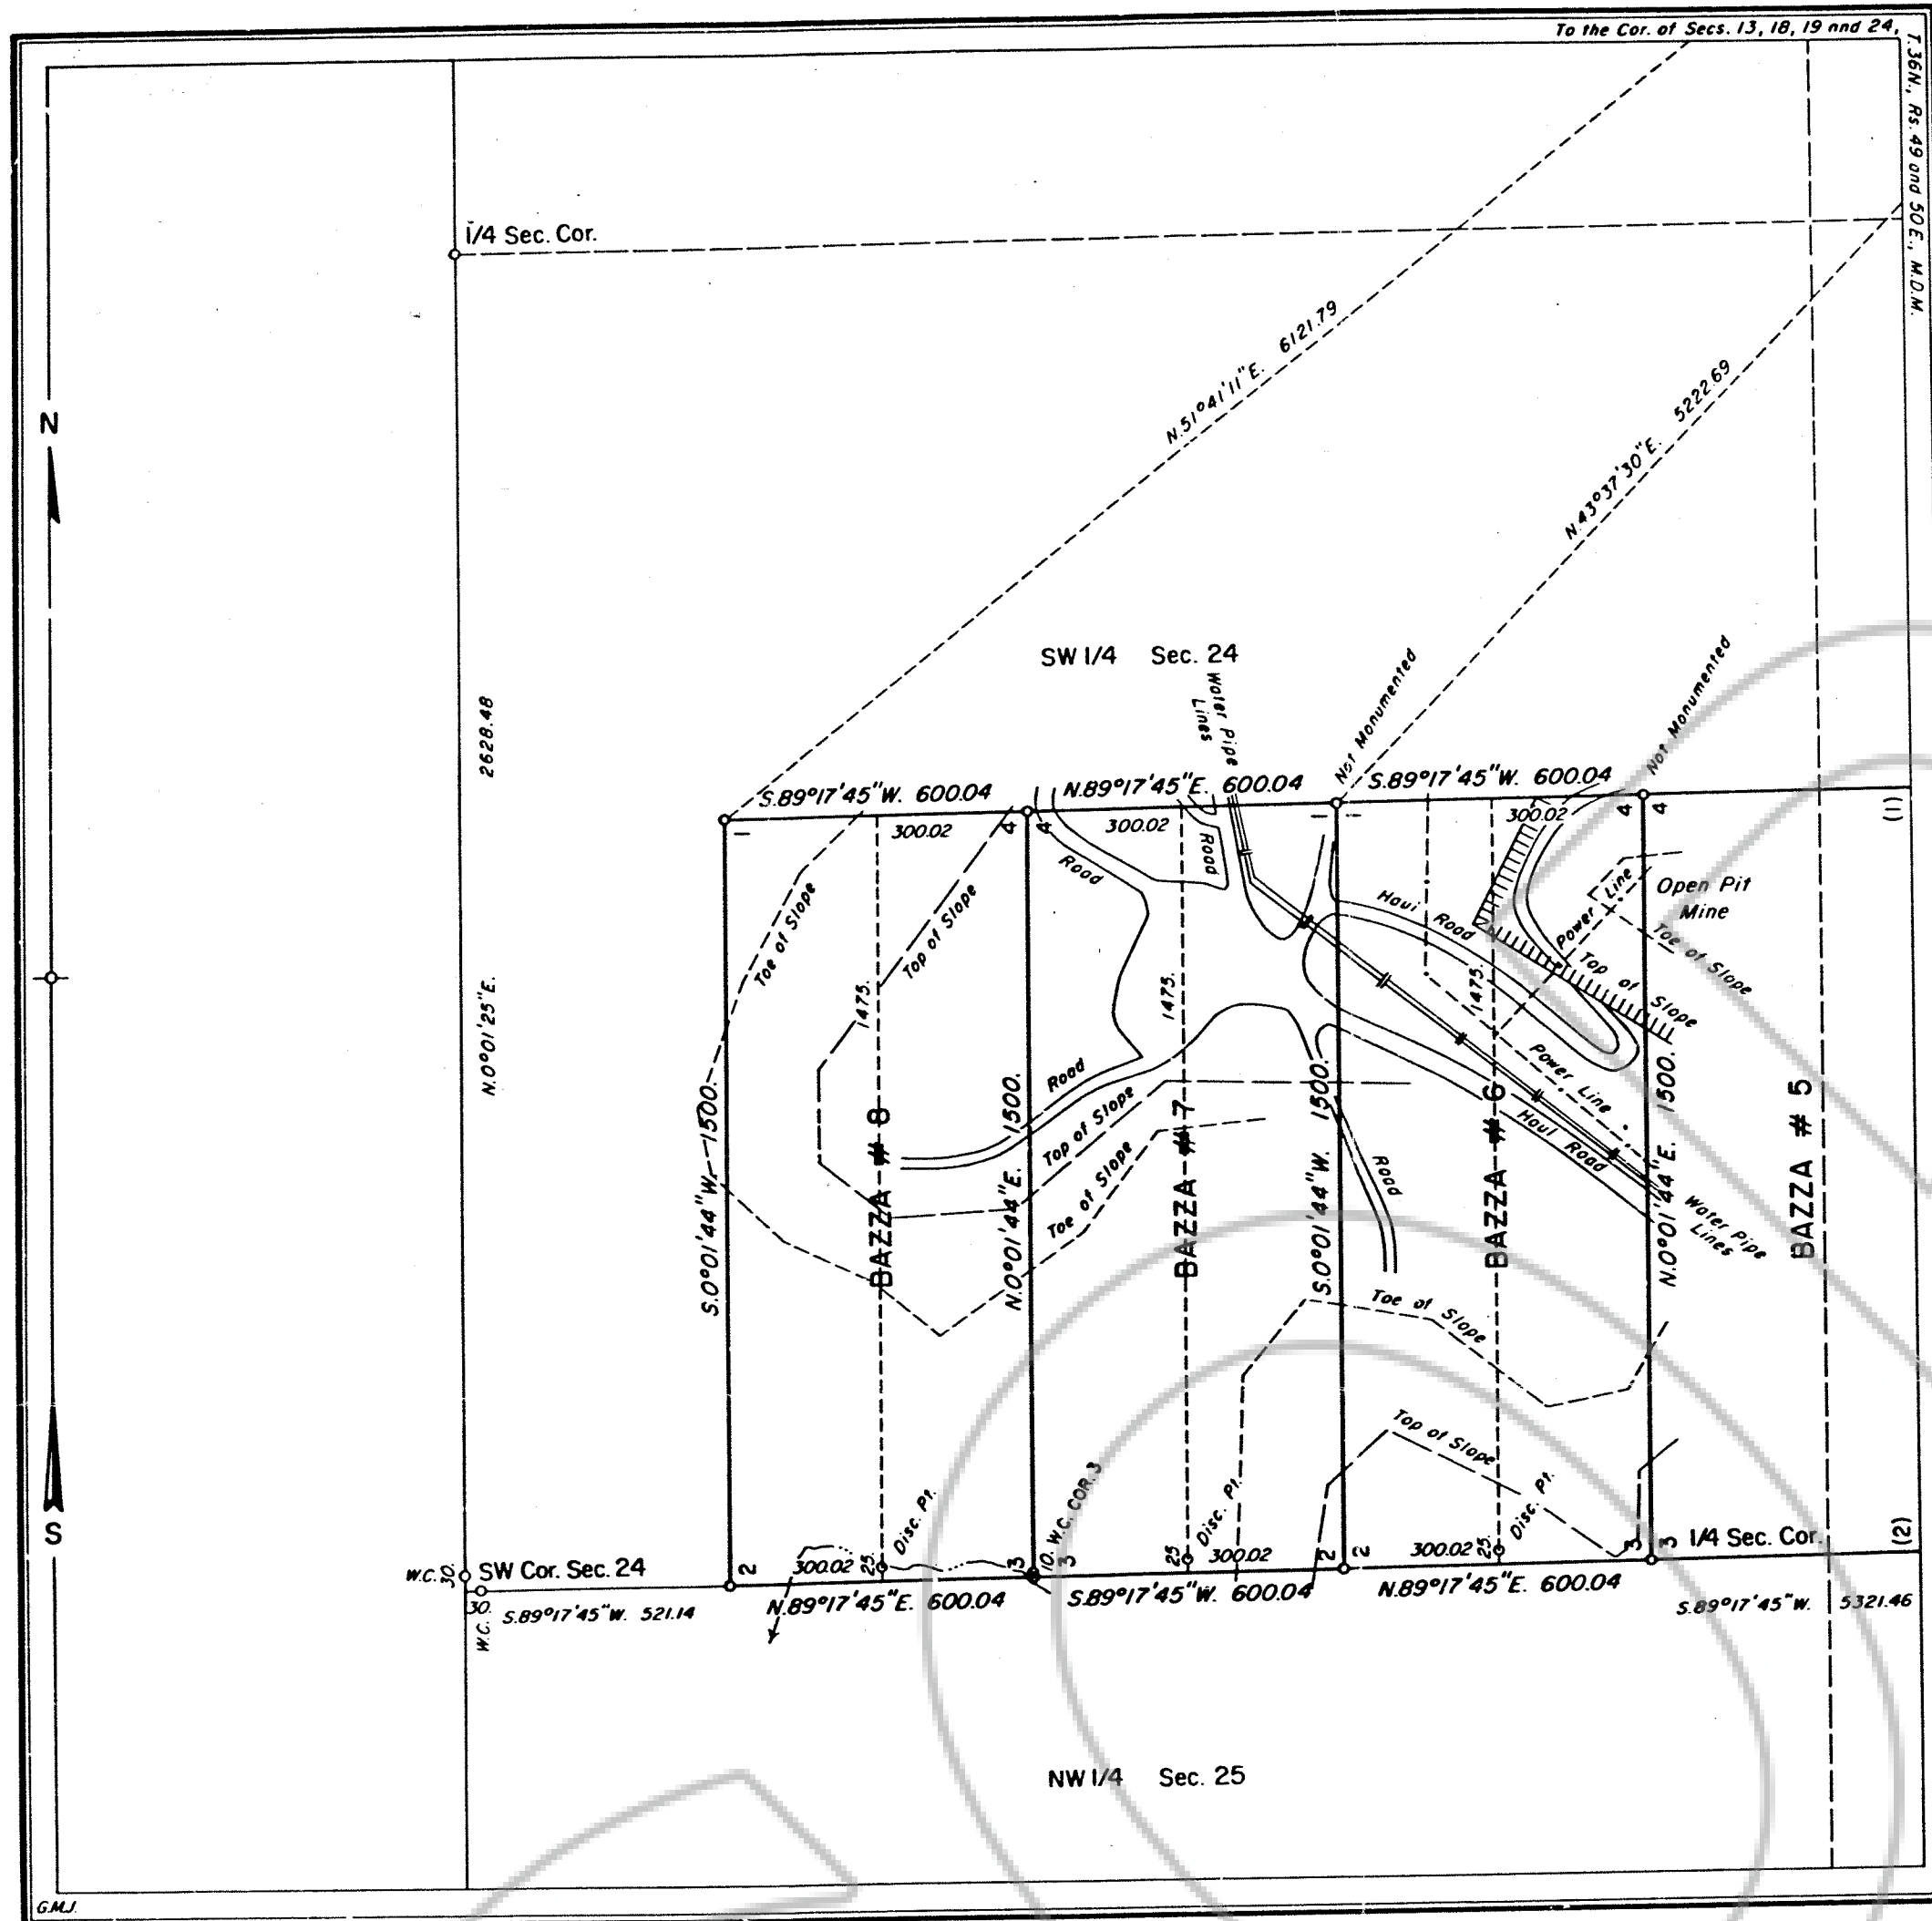

MINERAL SURVEY No. 5060 NEVADA


Sheet No. 2 of 2 Sheets

165531

CLAIM OF
BARRICK GOLDSTRIKE MINES, INC.

KNOWN AS THE
Bazza # 1 through Bazza # 8 Lodes

SITUATE IN
Sec. 24, T.36N., R.49E., M.D.M.
EUREKA COUNTY
Lynn Mining District
Lat. 40°58'47"N., Long. 116°23'26"W.,
at Cor. No. 4, Bazza # 8 Lode

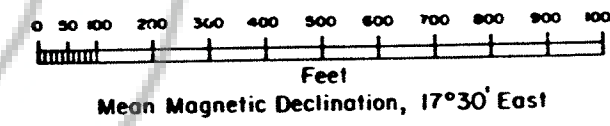

Surveyed, July 8 to December 10, 1991,
By Don M. McHarg, Mineral Surveyor

UNITED STATES DEPARTMENT OF THE INTERIOR
BUREAU OF LAND MANAGEMENT

Reno, Nevada, March 11, 1992
I hereby certify that this plot of Mineral Survey
No. 5060, Nevada, is strictly conformable to the field
notes of said survey which have been examined and
approved.

John S. Parrish
Chief, Branch of Cadastral Survey

5060

FILED AT THE REQUEST OF *United States (Barr)*
ON *12/18* 19*92* AT *8:57* mins. past *1* P.M.
RECORDS OF EUREKA COUNTY, NEVADA M. N. REBALEATI, Recorder
Fee No. *165531* Fee \$ *0*

DRAWING NUMBER
165531

DRAWING NUMBER
MS # 5060
282