


R 53 E

16

15

T 18 N



21

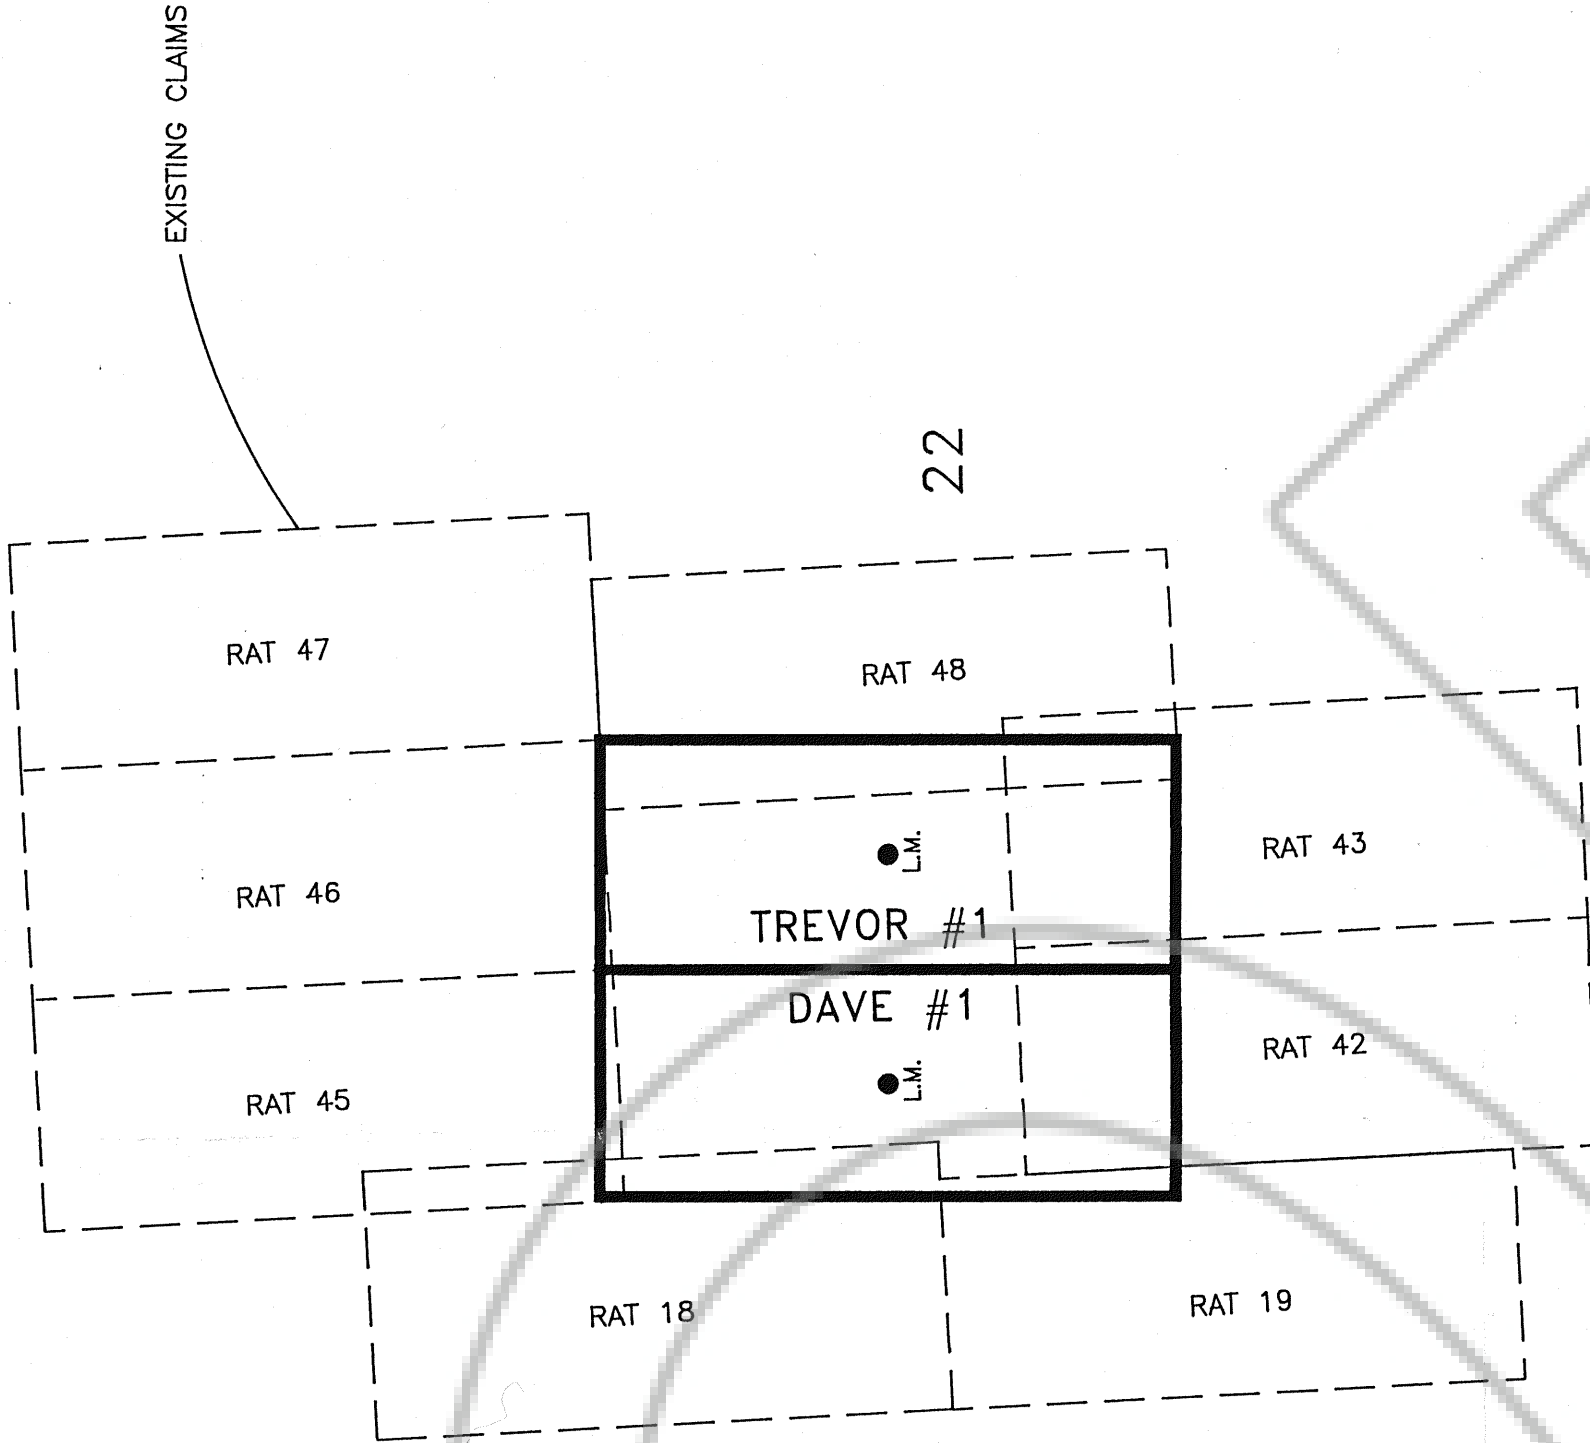

27

28

- EXPLANATION**
- The Dave #1 and Trevor #1 Unpatented Lode Claims were located by Dave #1 and Trevor #1 on October 10, 1995. The claims are located on the E. 1/4 of Section 16, T. 18 N., R. 53 E., which is located at 370 Seventeenth St., Suite 400, Denver, Colorado 80202.
 - Dave #1 and Trevor #1 located on October 10, 1995.
 - All Claims are 600' x 1500' with 2' x 2' x 4 foot wooden corner posts and Location Monuments. Notation is on scribed metal tags.
 - All section lines are projected.

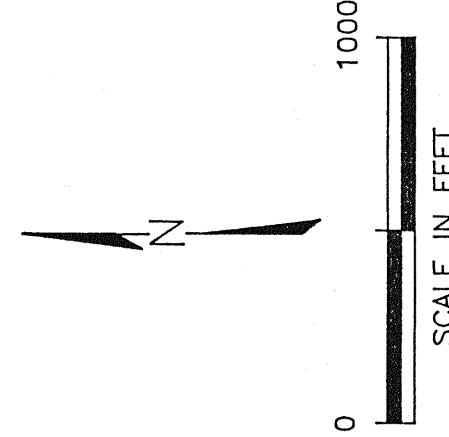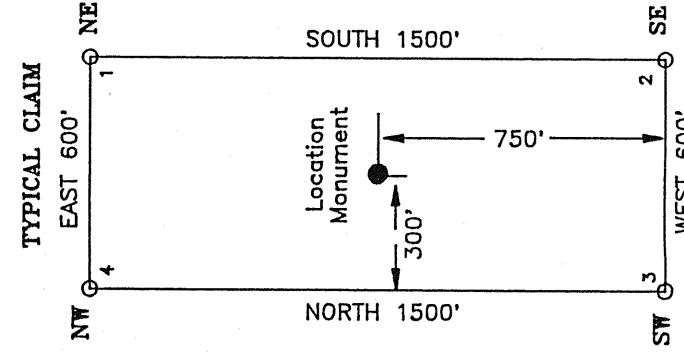

FILED AT THE REQUEST OF *Echo Bay Exploration*
of *Capri, 19* 1996 at *37* 37th St., Suite 400,
RECORDS OF EUREKA COUNTY, NEVADA. M. R. REBALENTI, Recorder
File No. **161850** Fee \$ **30.00**



ECHO BAY LAND DEPT.

DAVE #1 & TREVOR #1
LODE CLAIMS
T. 18 N. - R. 53 E.
EUREKA COUNTY, NEVADA

DATE 12/7/95 SCALE 1"=500' RAT-D11.DWG