


T 23 N

EXISTING CLAIMS

R 50 E

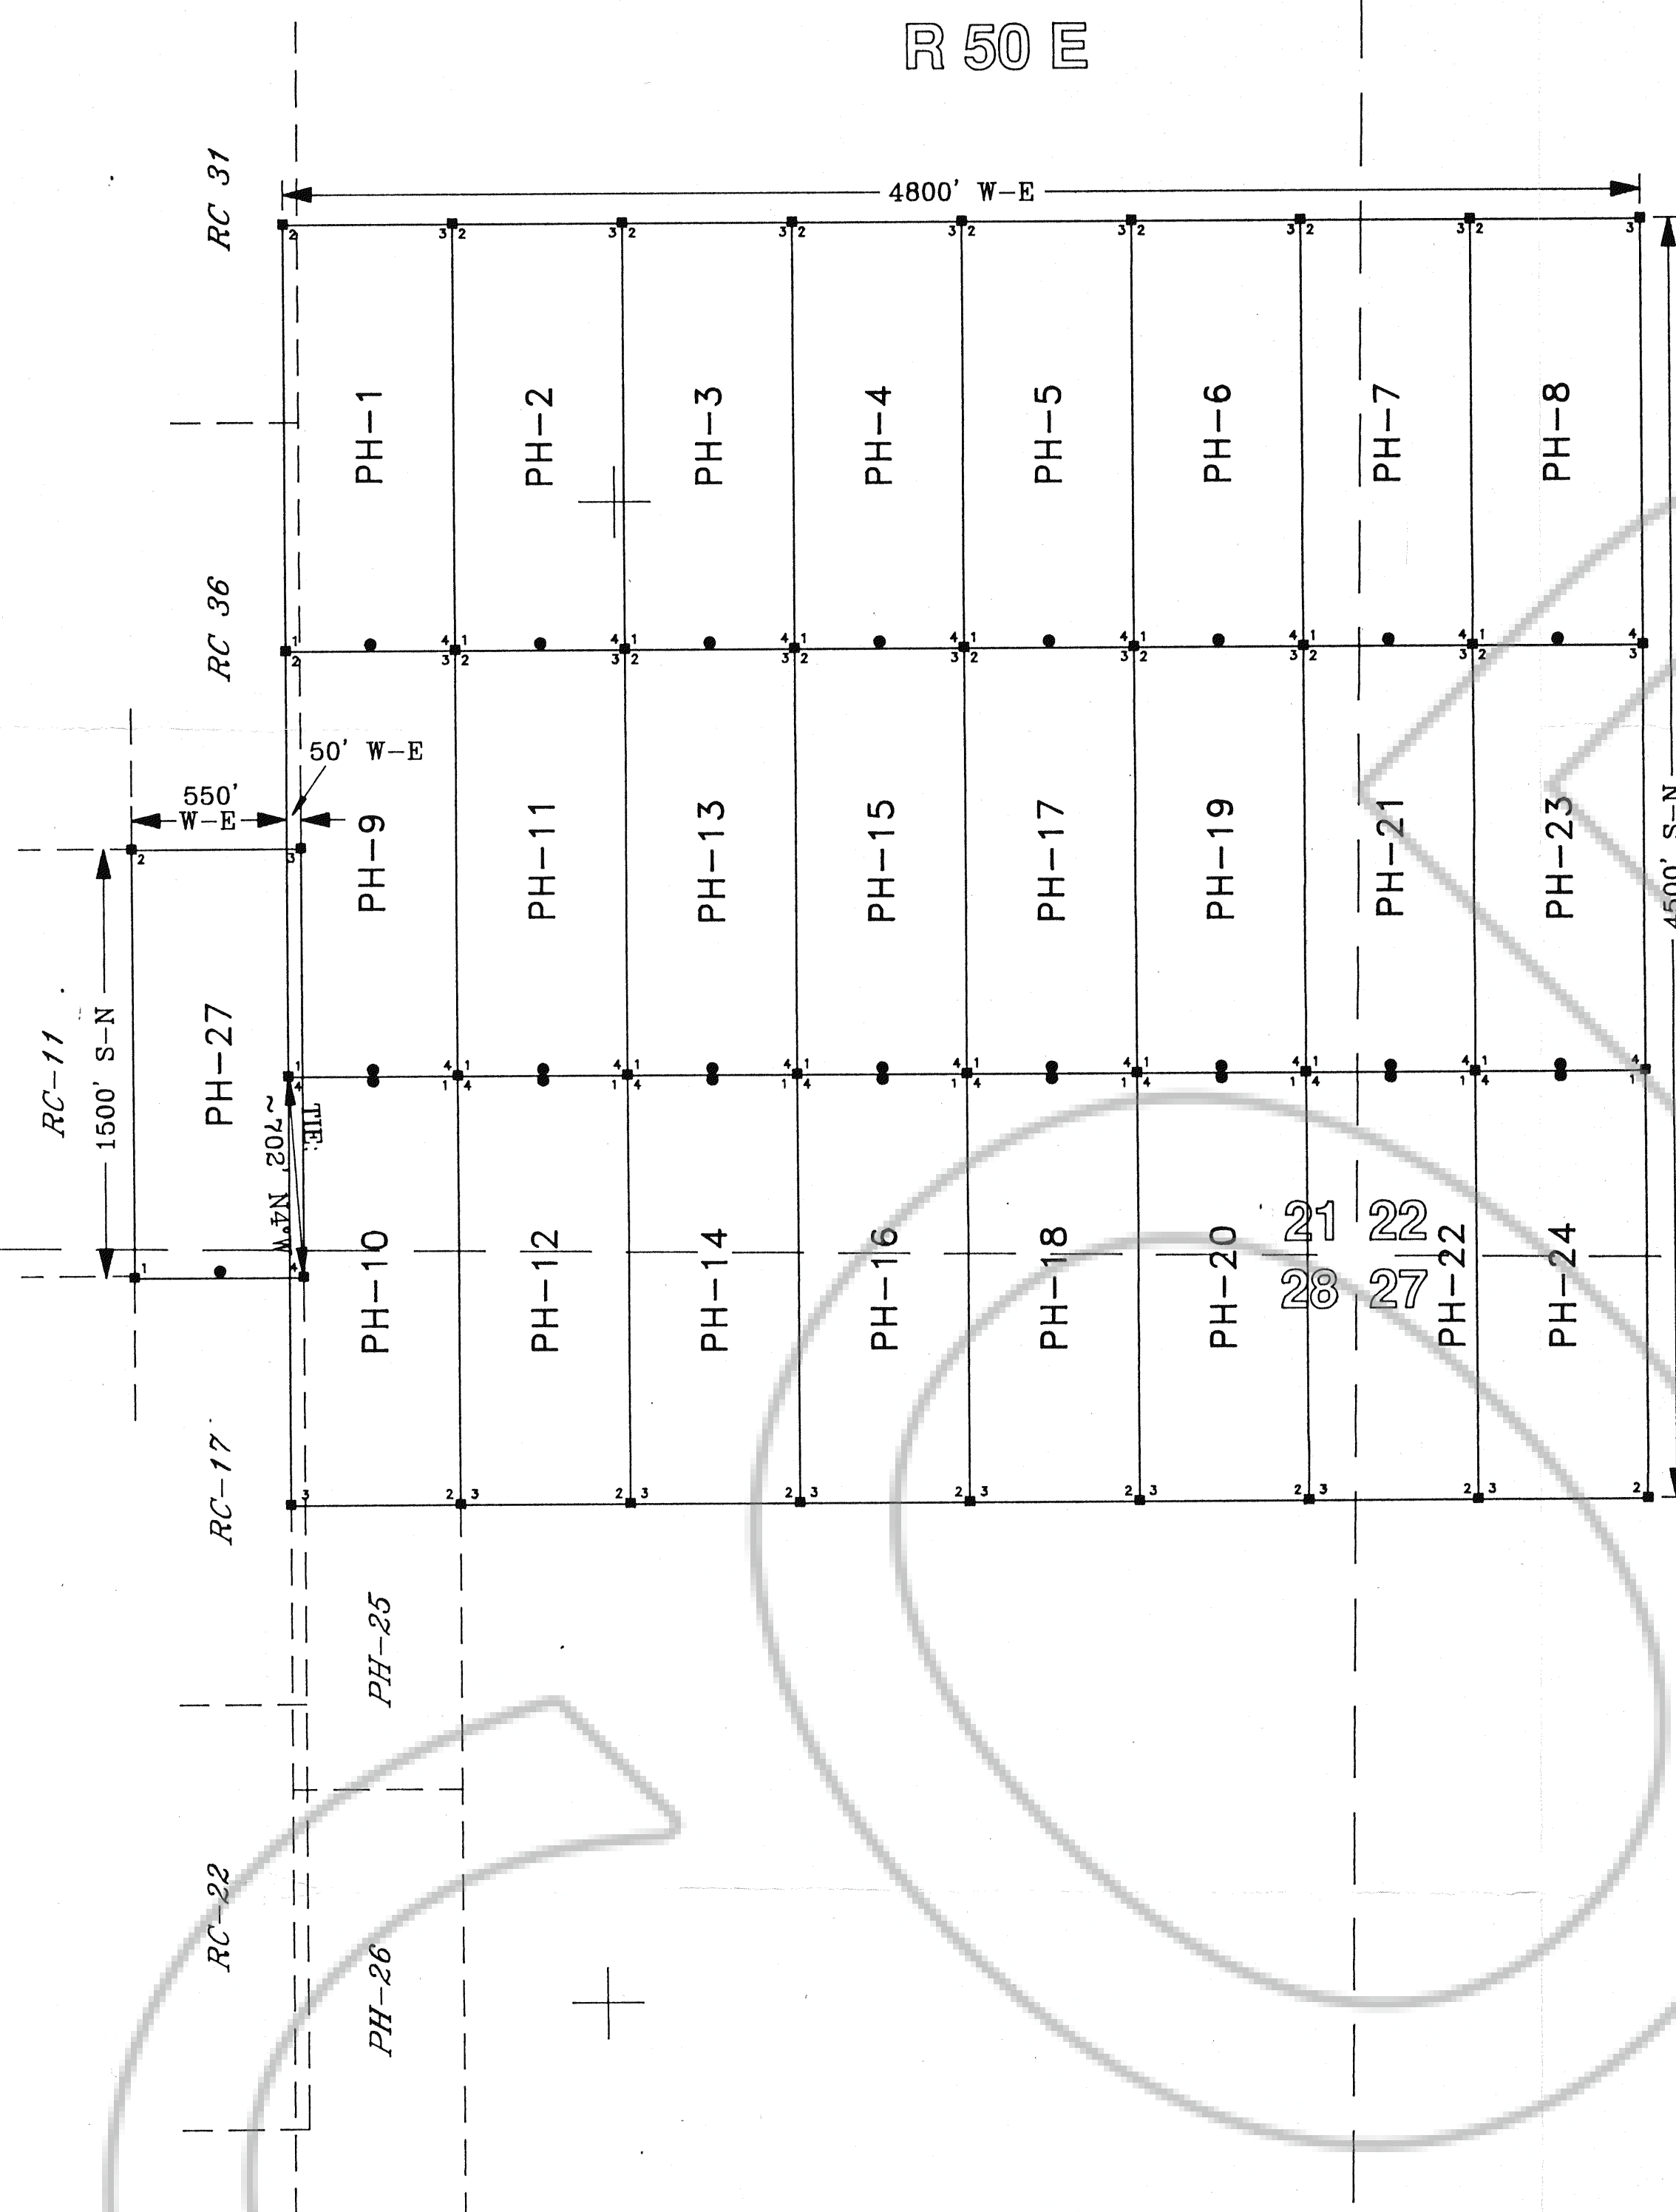

EXPLANATION

- Monuments of Location are set with 2"x2"x4' wood posts.

- Claim Corners are set with 2"x2"x4' wood posts.

All claims measure 1500' x 600'.

Monuments of Location are set 20' into claim.

LOCATION DATES:

PH-1 through PH-24 - September 29, 1995
PH-27 - September 30, 1995


LOCATOR:

Rayrock Mines, Inc. dba Cordex Exploration Co.
573 E. 2nd Street
Reno, Nevada 89502

TIES:

The NW Corner (4) PH-10 bears approximately 702' N4°W from the NE Corner of RC-17.

The SE Corner (4) PH-27 bears approximately 702' S4°E from the NW Corner (4) of PH-10.

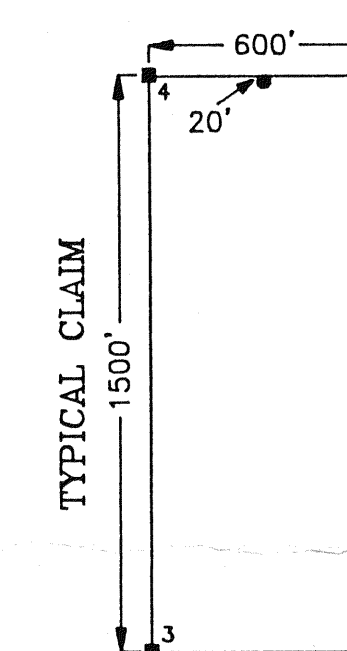

500 0 500 1000
SCALE IN FEET

CORDEX EXPLORATION CO.

PH-1 through PH-24 and PH-27
AMENDED Lode Mining Claims

Unsurveyed Sections 21, 22, 27, 28
T23N-R50E, M.D.B.&M.
Unknown Mining District
Eureka County, Nevada

Compiled By:
Drawn By: J.A.T.
Drawing: PHAMD.DWG
View: Plot

Amended: September 1, 1996

FILED AT THE REQUEST OF *Cordex Exploration*
on *Sept. 30, 1996*, at *2:35* mins, past *4 p.* M.
RECORDS OF EUREKA COUNTY, NEVADA M.N. REBALEATI, Recorder
File No. **164674** Fee \$ *375.00*