

164719

**BASIS OF BEARING**  
 THE BASIS OF BEARING FOR THIS SURVEY IS THE NORTH LINE OF THE  
 NORTHEAST 1/4 OF SECTION 23 T. 19 N., R. 53 E., M.D.M., AS  
 SHOWN ON REFERENCE DOCUMENTS A & B. THE BEARING OF SAID LINE  
 BEING S 89°54' W.

**REFERENCE DOCUMENTS**


- A) PLAT OF EUREKA TOWNSHIP ON FILE IN THE OFFICE OF THE U.S. DEPT. OF THE INTERIOR, G.L.O., RECORDED IN 1937.
- B) "MAP OF EUREKA" COMPILED BY CHILTON ENGINEERING.

**NOTES**

- 1) THIS RECORD OF SURVEY IS REQUIRED PER N.R.S. 625.340.
- 2) THIS IS NOT A PARCEL MAP AS DEFINED IN N.R.S.
- 3) NO NEW PARCELS ARE CREATED AS A RESULT OF THIS MAP.
- 4) THE WATERLINE, POWERLINE AND FENCE EASEMENTS WILL BE CREATED BY SEPARATE DOCUMENTS.


**SURVEYOR'S CERTIFICATE**

I, WALTER KOEHLER, A PROFESSIONAL LAND SURVEYOR REGISTERED IN THE STATE OF NEVADA, DO HEREBY STATE THAT:  
 1) THIS PLAT REPRESENTS THE RESULTS OF A SURVEY CONDUCTED UNDER MY DIRECT SUPERVISION AT THE INSTANCE OF EUREKA COUNTY.  
 2) THE LANDS SURVEYED LIE WITHIN THE NW 1/4 OF SECTION 24, TOWNSHIP 19 NORTH, RANGE 53 EAST, M.D.M. AND THE SURVEY WAS CONDUCTED IN ACCORDANCE WITH THE APPLICABLE STATE STATUTES AND ANY LOCAL ORDINANCES.  
 3) THIS PLAT COMPLES WITH THE APPLICABLE STATE STATUTES.  
 4) THE MONUMENTS DEPICTED ON THE PLAT ARE OF THE CHARACTER SHOWN, OCCUPY THE POSITIONS INDICATED AND ARE OF SUFFICIENT NUMBER AND DURABILITY.

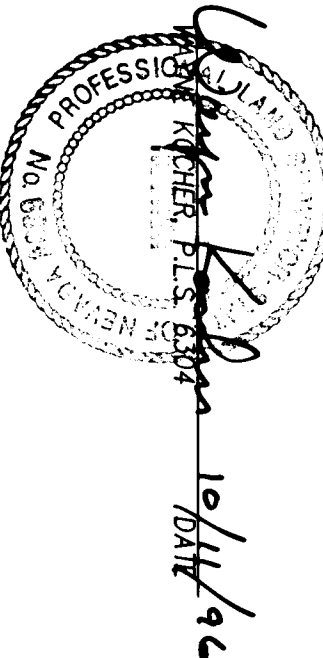

**LEGEND**

- SET 5/8" REBAR W/CAP - PLS 6304
- ⊗ FOUND STD. Q.L.O SECTION CORNER
- ⊙ FOUND STD. Q.L.O 1/4 CORNER
- ⊙ FOUND STD. BRASS CAP PER REFERENCE A
- ⊙ BRASS CAP - USGS STATION "TANK"
- FOUND CORNER AS NOTED

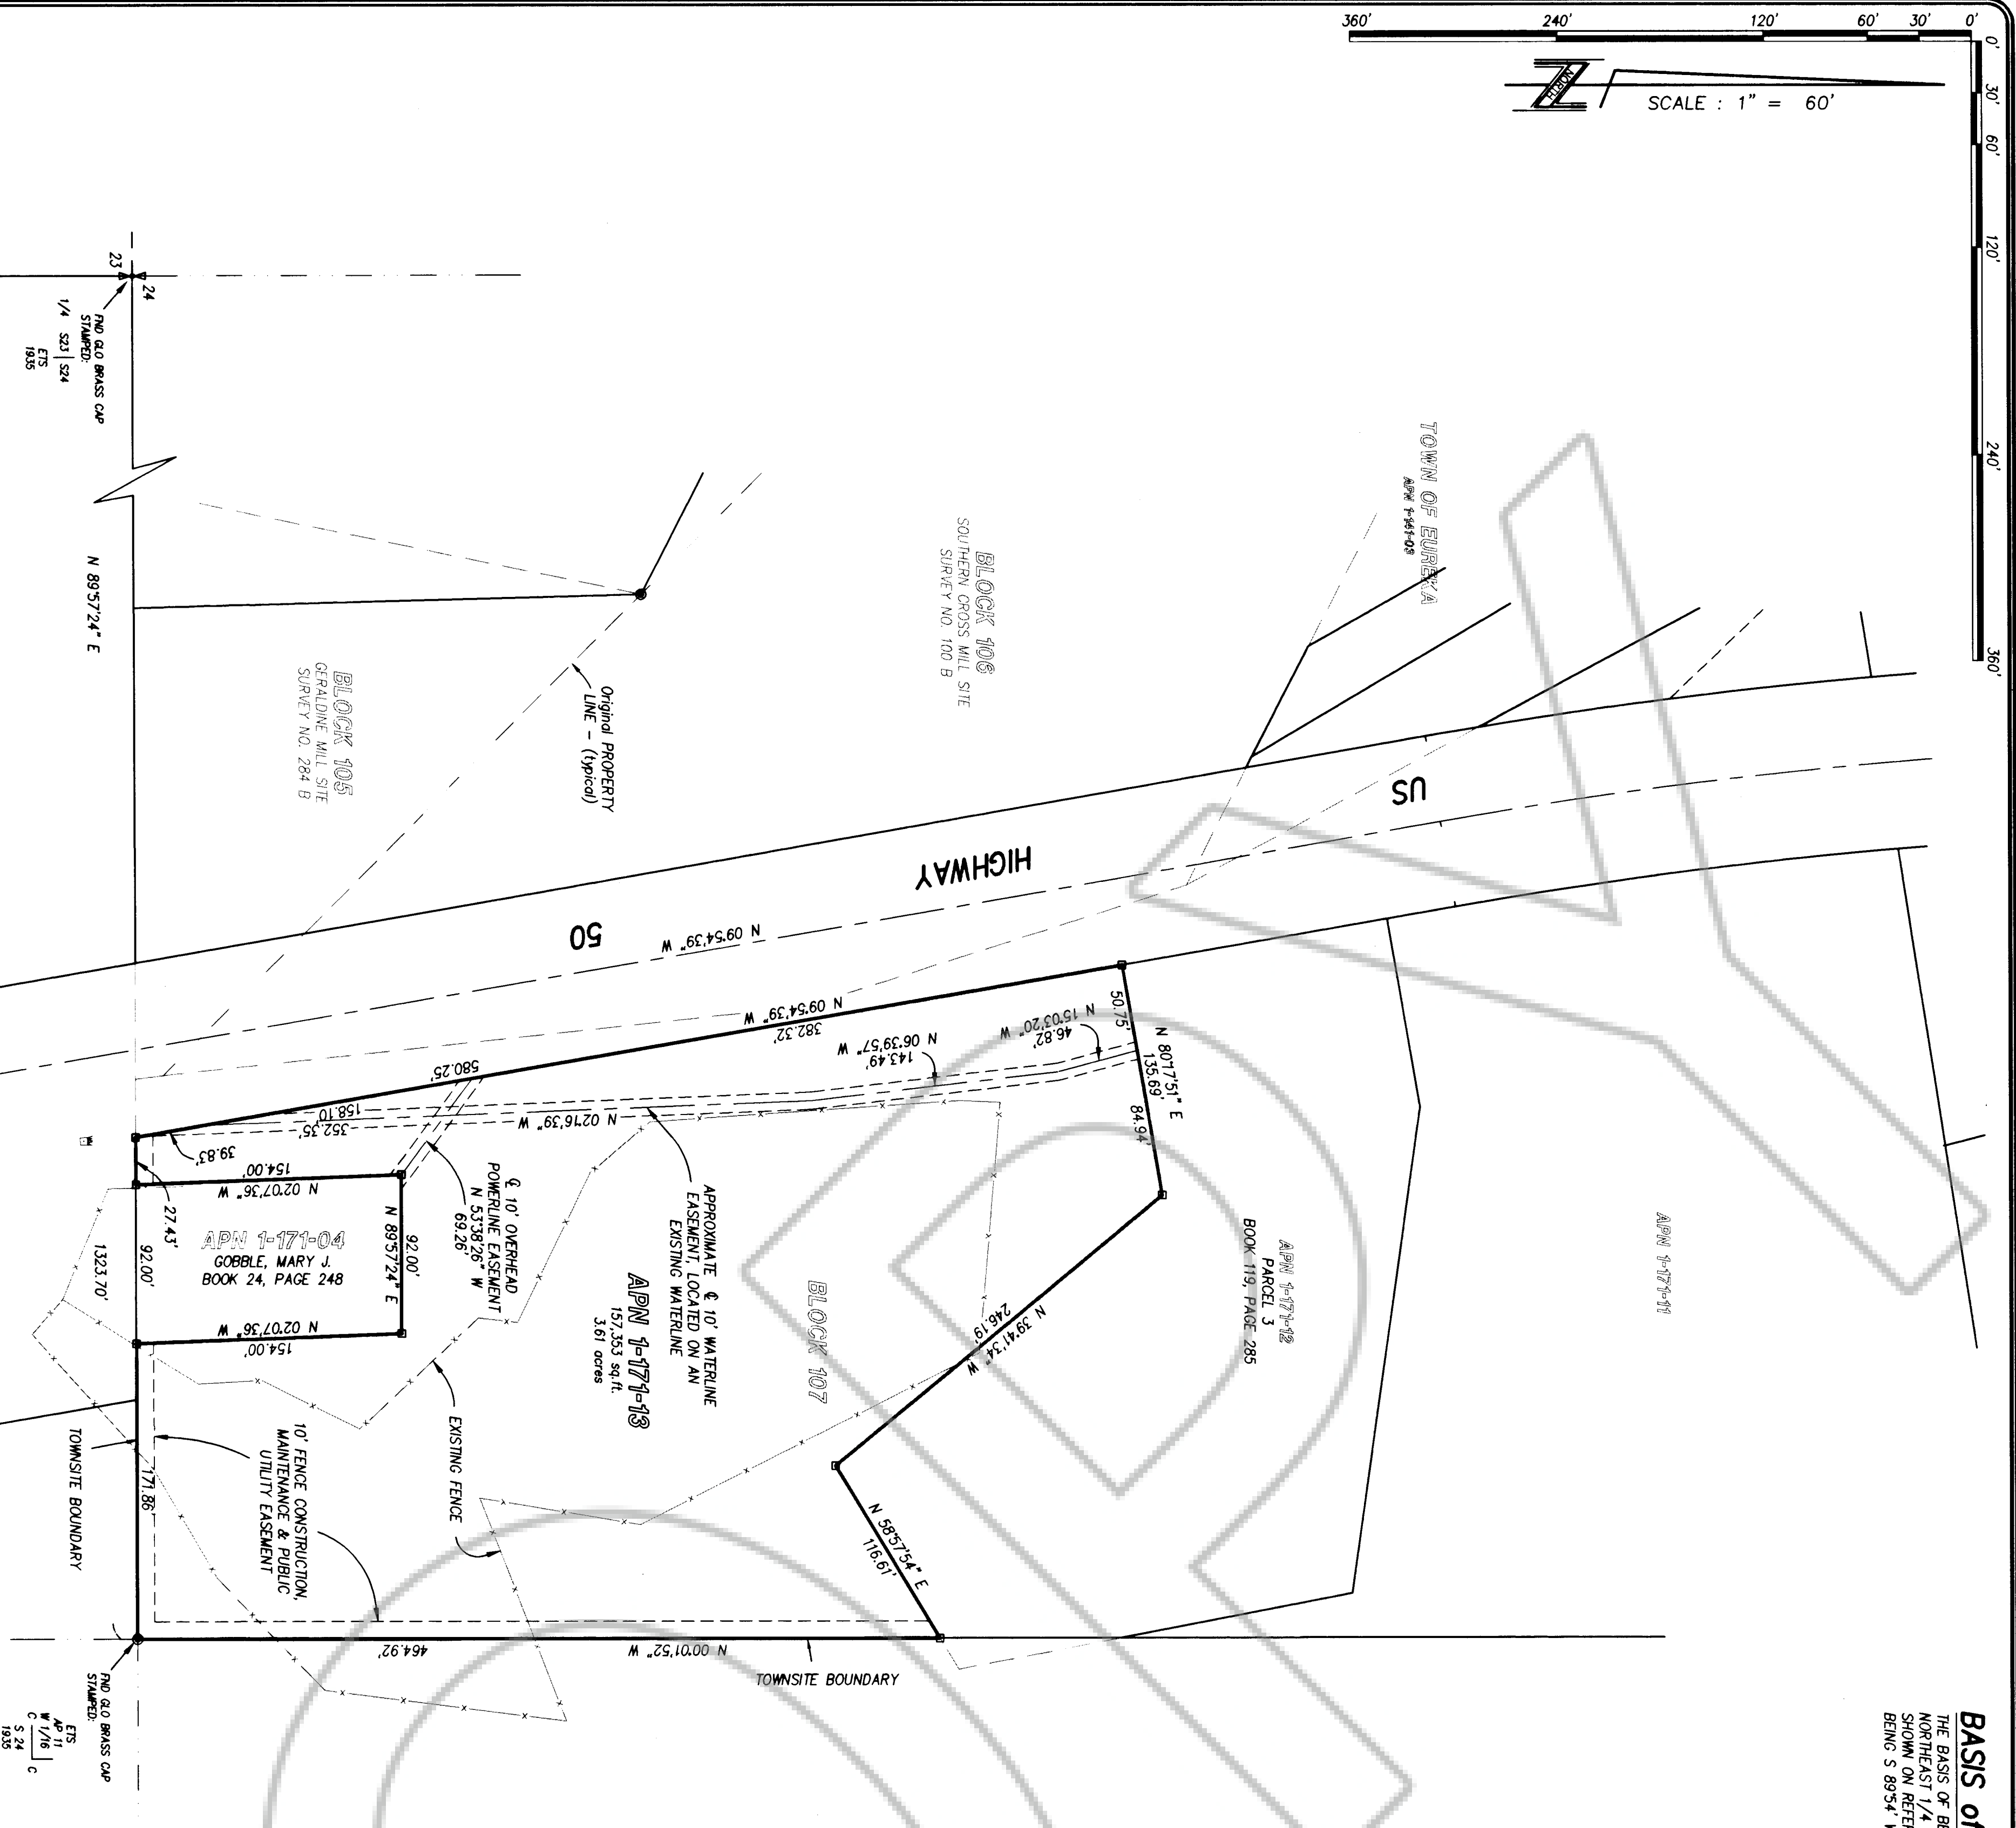

**TOTAL AREA SURVEYED**  
 3.61 acres

**RECORD OF SURVEY**

OF  
**APN 1-171-13**

FOR  
**EUREKA COUNTY**

A PORTION OF THE NW 1/4 OF SECTION 24 T. 19 N., R. 53 E., M.D.M.  
 EUREKA TOWNSHIP, EUREKA COUNTY, NEVADA

**LUMOS AND ASSOCIATES**  
 ONE LUMOS DRIVE  
 SUITE 100  
 100 E. COLLIER PARKWAY, GARDEN CITY, NEVADA  
 (702) 885-3077

DATE: October 9, 1996  
 JOB NO: 3494.007  
 SHEET 1 OF 1

**RECORDER'S CERTIFICATE**

FILED AT THE REQUEST OF EUREKA COUNTY ON THE 17th DAY OF

October 1996, AT 4:49 AM.

PAST 1:00 PM IN THE OFFICIAL RECORDS OF EUREKA COUNTY, NEVADA.

FILE NUMBER: 164719  
 FEE: \$70.00