


165357

R 50 E
T 36 N

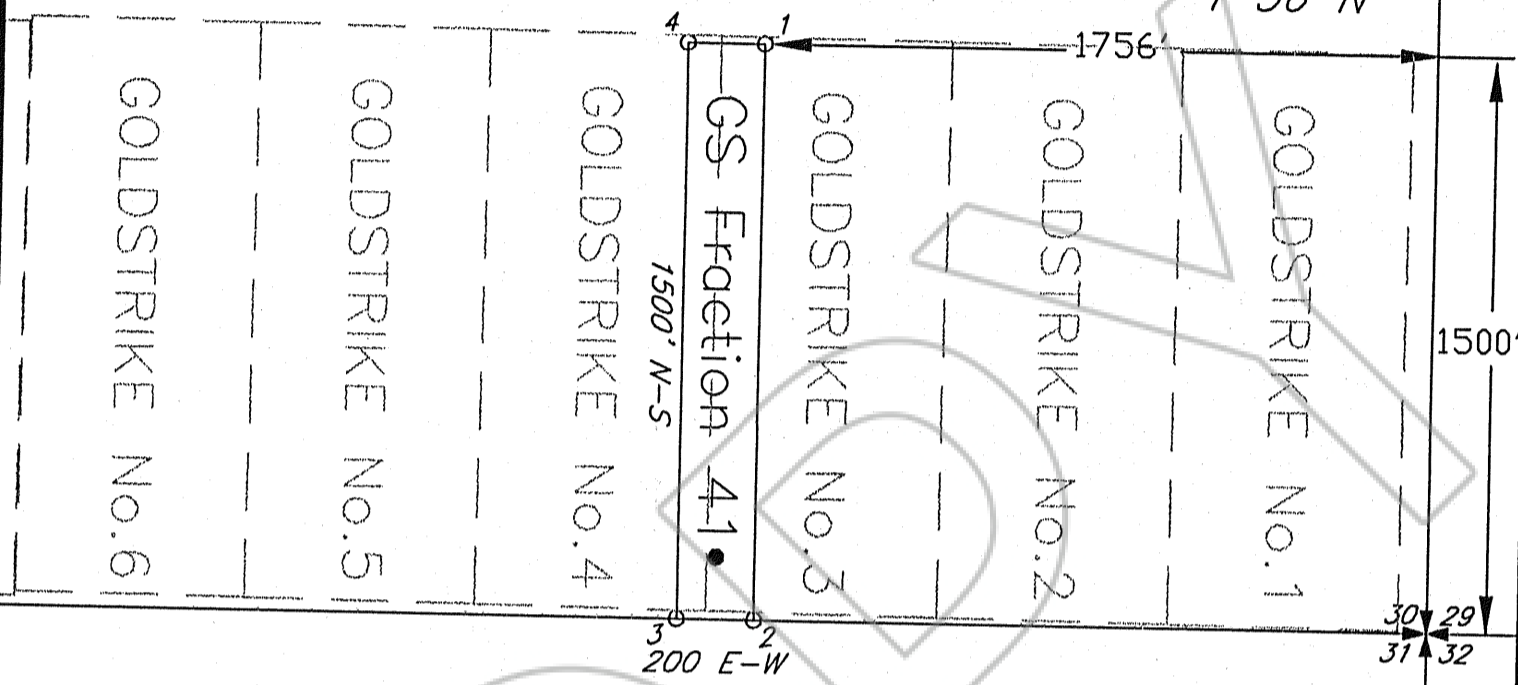

LOCATOR:

BARRICK GOLDSTRIKE MINES INC.
P.O. BOX 29
Elko, Nevada 89803

LOCATION:

Section 30 T36N, R50E
Mount Diablo Meridian, Eureka County, Nevada

TIE POINT:

The NE corner of GS Fraction 41 is 1500' North and 1756' West from the SE corner Section 30 T36N, R50N

NOTES:

The location monument is a 4"x4"x4' long wooden post and is located 160' north of the base line. The corner posts are 4"x4"x4' long wooden posts with scribed metal tags.



BARRICK

**GS FRACTION 41
LODE MINING CLAIM**

Dec. 4, 1996	Located: Oct. 1, 1996	Drawn By: JTK
Scale: 1"=500'		Revised:

FILED AT THE REQUEST OF Barrick Goldstrike Mines
 on Dec 11 1996, at 28 mins, past 8 A.M.
 RECORDS of EUREKA COUNTY, NEVADA M. N. REBALEATI, Recorder
 File No. 165357 Fee \$ 15.00