


2625

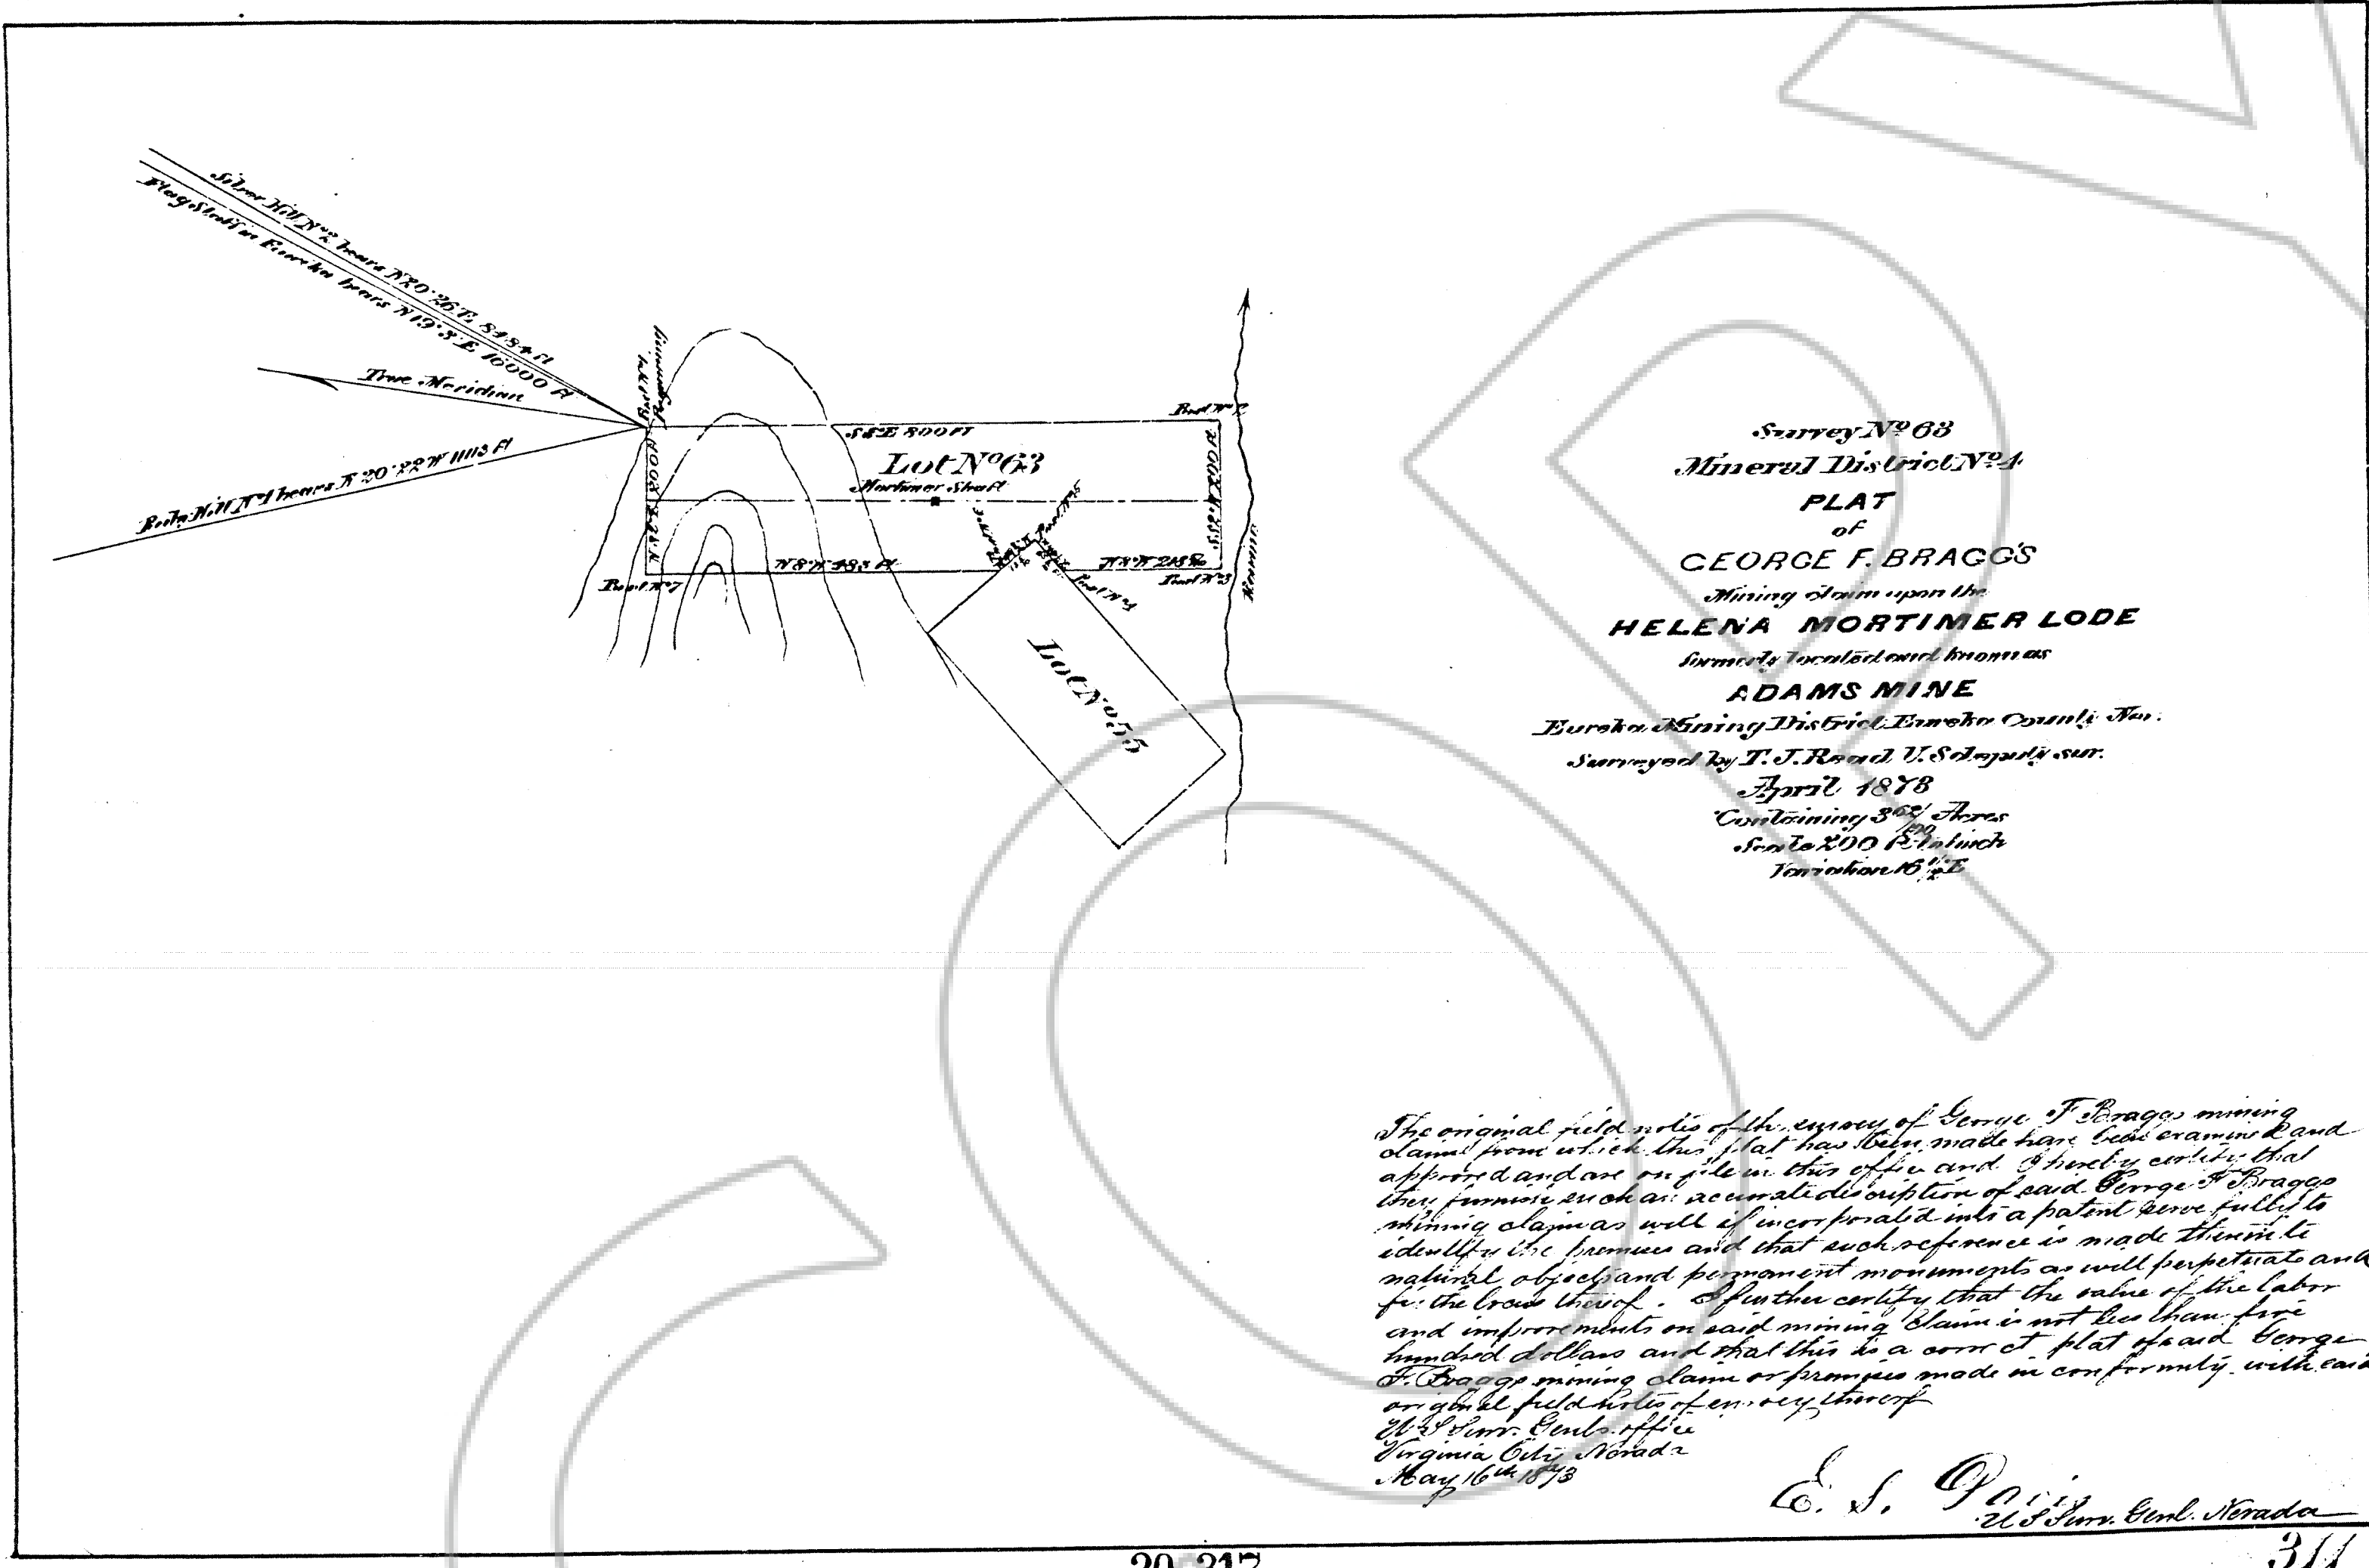

Survey No 63  
 Mineral District No 4  
 PLAT  
 of  
 GEORGE F. BRAGGS  
 Mining Claim upon the  
 HELENA MORTIMER LODE  
 formerly located and known as  
 ADAMS MINE  
 Eureka Mining District, Esmeralda County, Nev.  
 Surveyed by T. J. Reed, U.S. Geologist, sur.  
 April 1878  
 Containing 3.62 Acres  
 Scale 200 Feet to an Inch  
 Township 16 N. E.

The original field notes of the survey of George F. Bragg's mining claim from which this plat has been made have been examined and approved and are on file in this office and I hereby certify that they furnish such an accurate description of said George F. Bragg's mining claim as well of its location into a patent here fully to identify the premises and that such reference is made therein to natural objects and permanent monuments as will perpetuate and fix the boundaries thereof. I further certify that the value of the labor and improvements on said mining claim is not less than five hundred dollars and that this is a correct plat of said George F. Bragg's mining claim or premises made in conformity with said original field notes of survey thereof.

E. S. Quinn, U.S. Geologist, Nevada  
 311.

20 317

DRAWING NUMBER  
165467

DRAWING NUMBER  
# 63  
Mineral Survey