


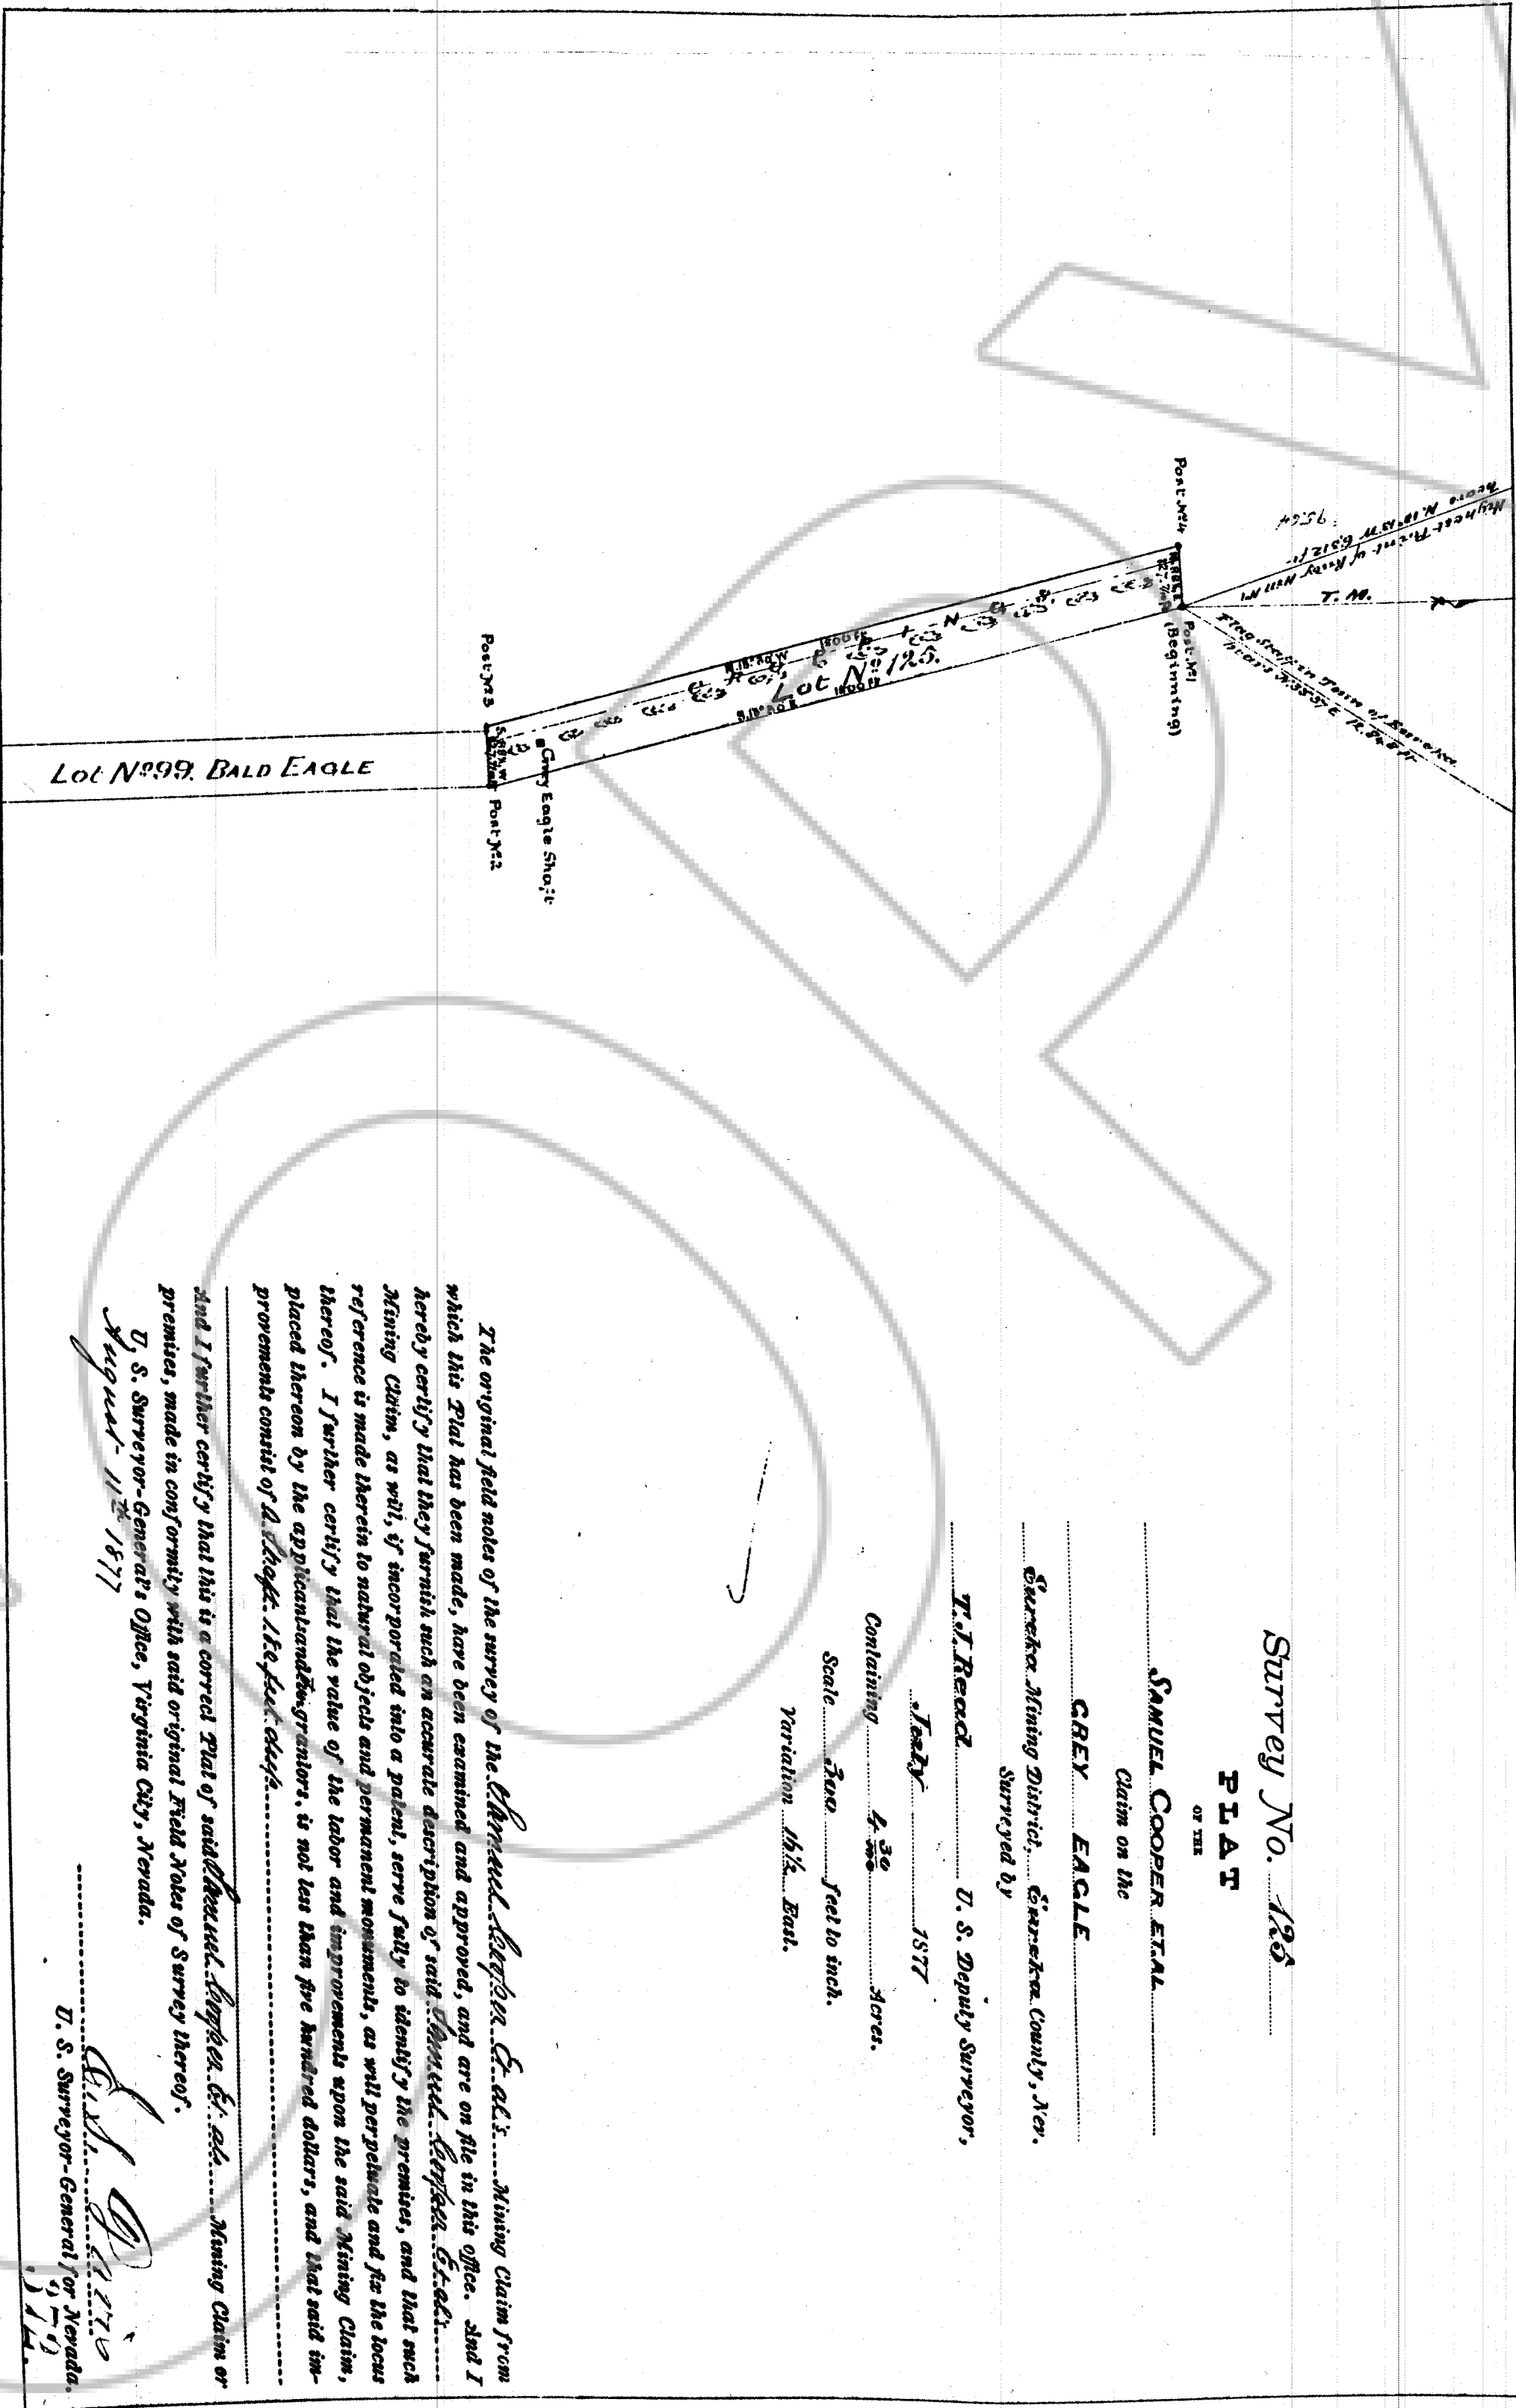

Q-2587

Survey No. 125

PLAT

SAMUEL COOPER ETAL

Claim on the

CAREY EAGLE

Essex Mining District, Essex County, Nev.

Surveyed by T.J. Reed, U. S. Deputy Surveyor,

July 1877

Containing 4.30 Acres.

Scale 300 feet to inch.

Variation 1/4° East.

The original field notes of the survey of the Samuel Cooper & Co. Mining Claim from which this Plat has been made, have been examined and approved, and are on file in this office. And I hereby certify that they furnish such an accurate description of said Mining Claim, and that such reference is made therein to natural objects and permanent monuments, as will perpetuate and fix the location thereof. I further certify that the value of the labor and improvements upon the said Mining Claim, placed thereon by the applicant and grantor, is not less than five hundred dollars, and that said improvements consist of a shaft, etc., etc.

And I further certify that this is a correct Plat of said Mining Claim, as shown by the field notes of the survey thereof.

U. S. Surveyor-General's Office, Virginia City, Nevada.
August 11th 1877

U. S. Surveyor-General for Nevada.
J. H. ...

FILED AT THE REQUEST OF *Samuel Cooper & Co.*
on *12/12* 19 *86*, at *Essex*, Nevada, Pacific & N.
RECORDS OF ESSEX COUNTY, NEVADA M. N. REBAL, Reg. Recorder
File No. *165481* Fee \$ *1.00*

165481