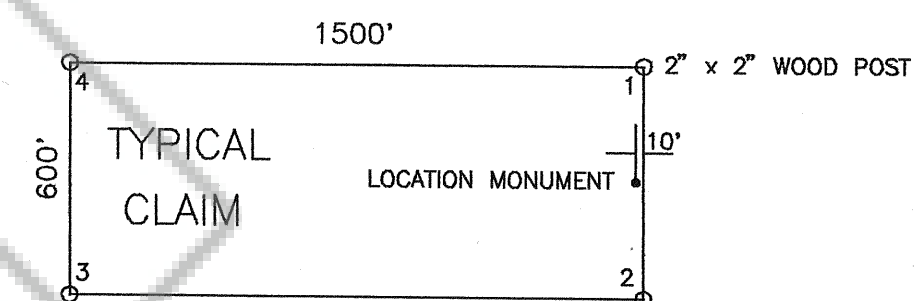
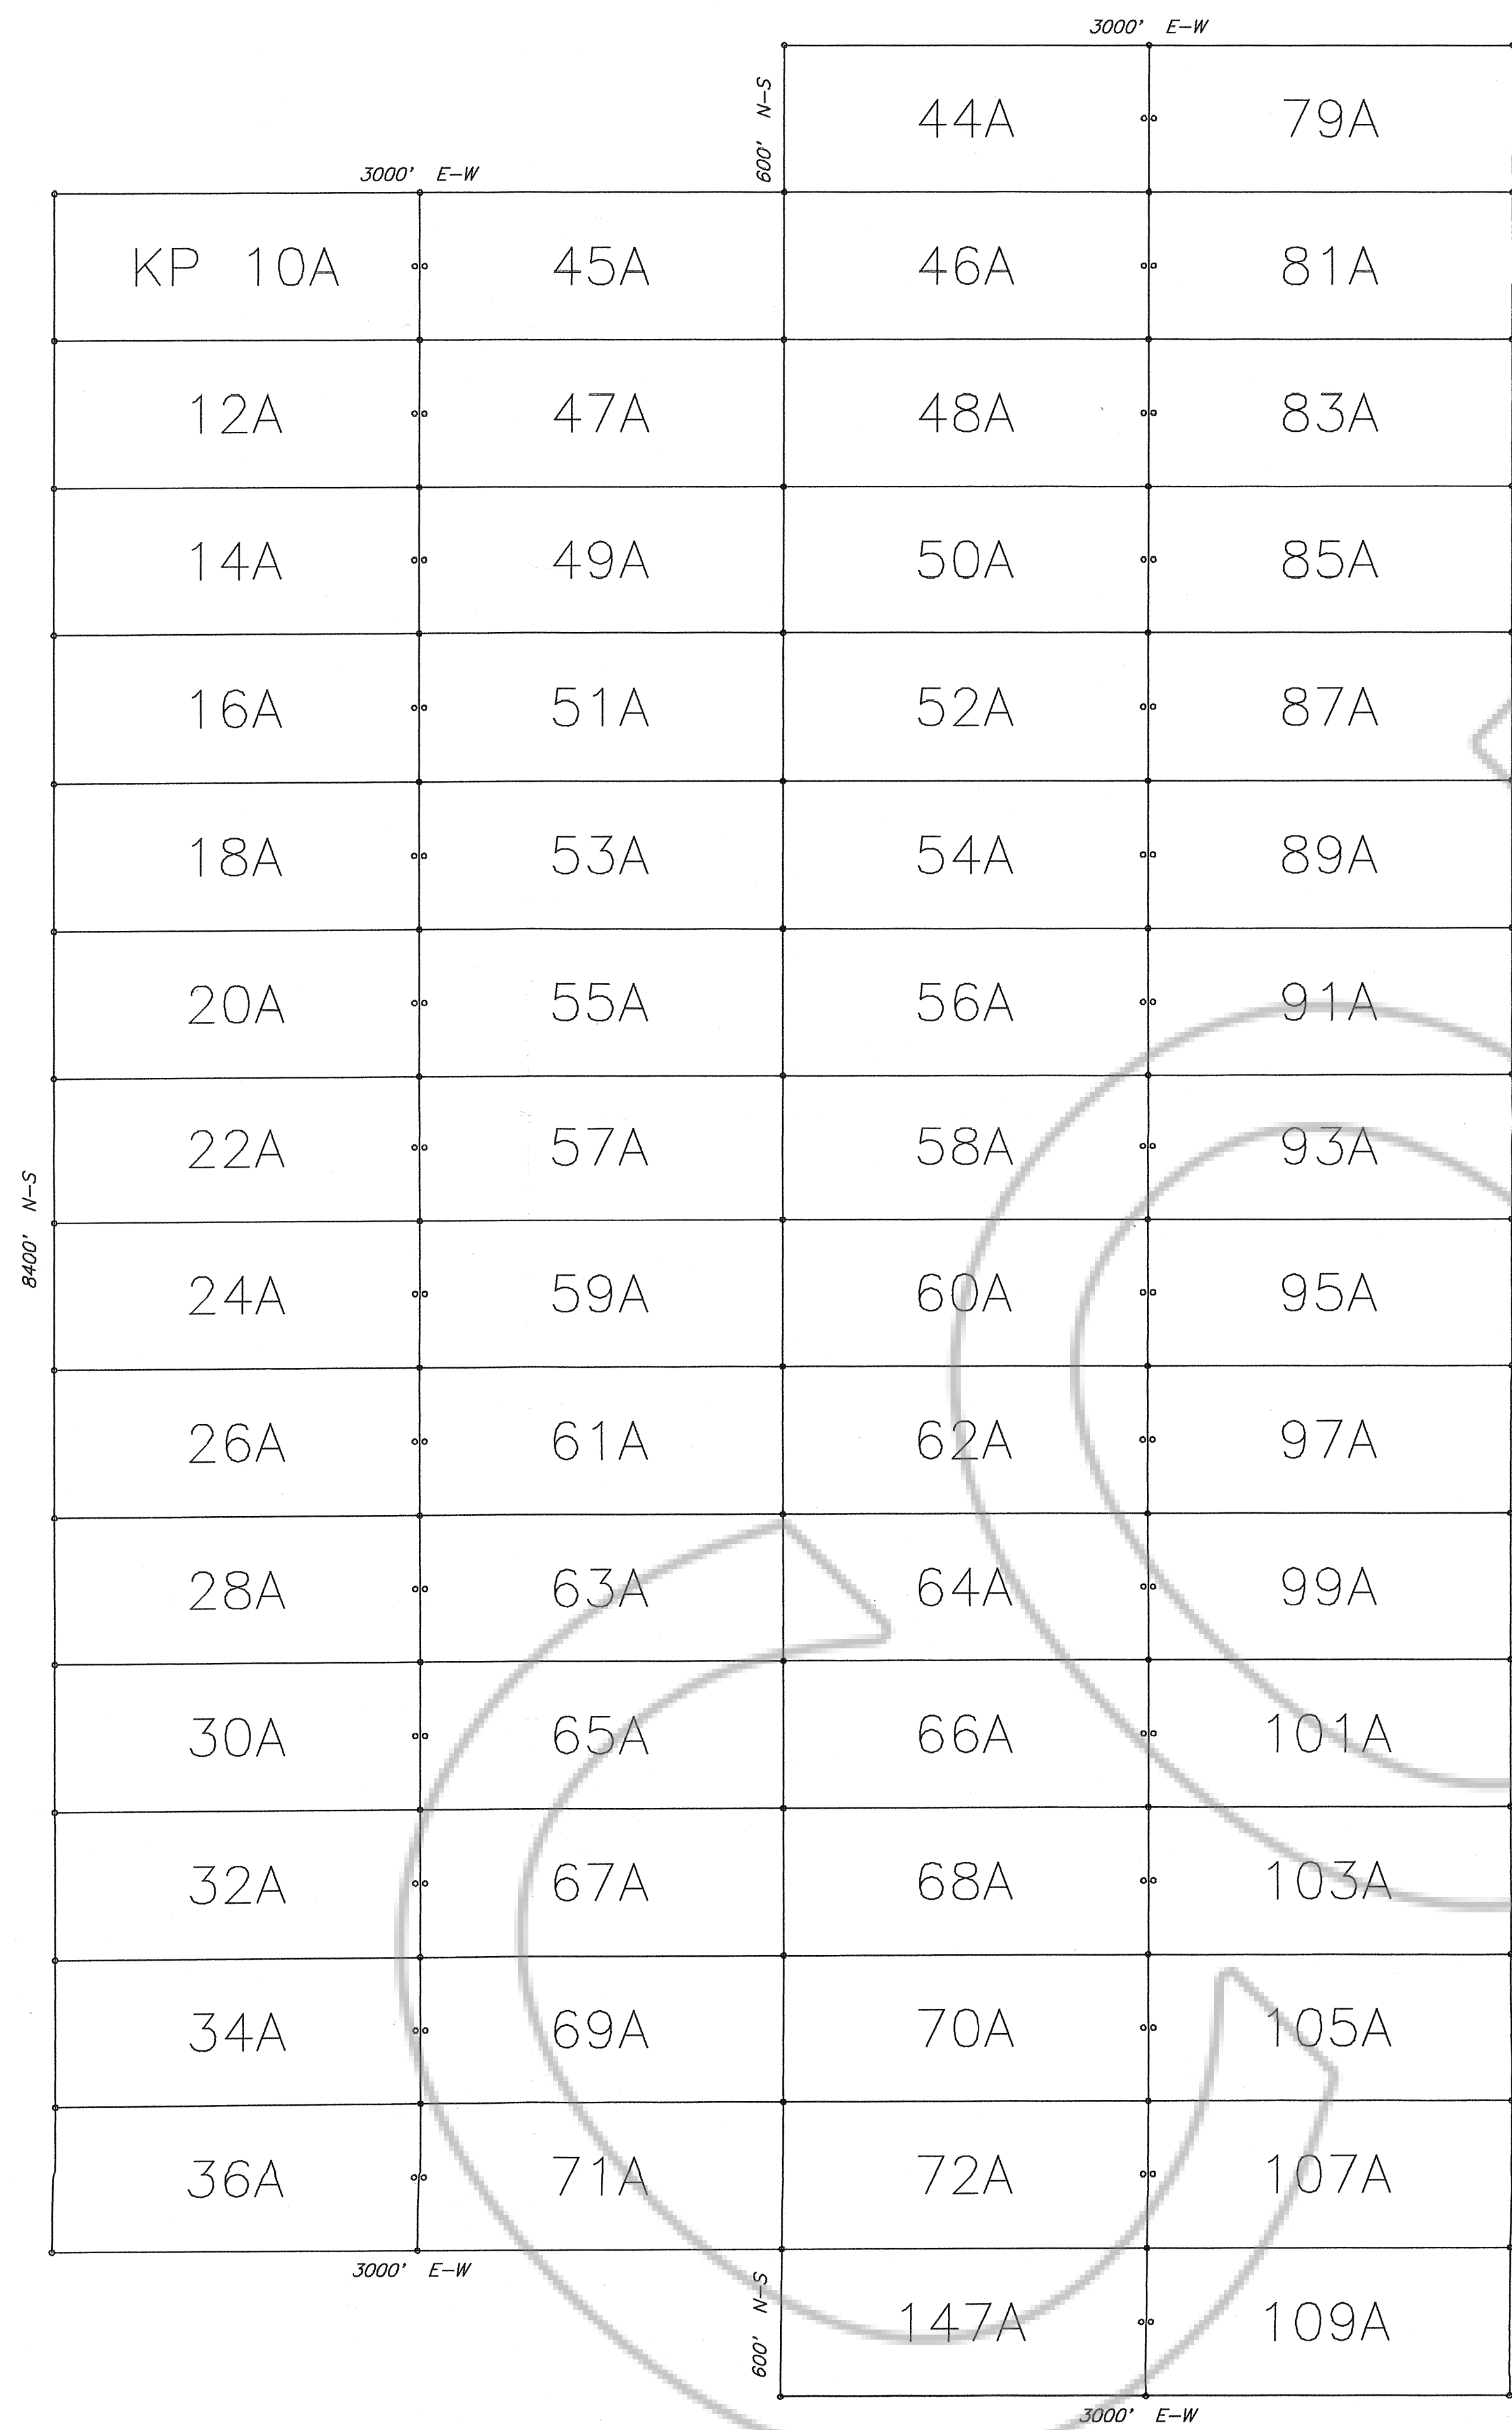


0 500'
SCALE 1"=500'

BHP MINERALS INTERNATIONAL EXPLORATION INC.
5330 SOUTH 900 EAST, SUITE 200
SALT LAKE CITY, UTAH 84117

LODE CLAIMS KP 10A,12A,14A,16A,18A,20A,22A,24A,26A,28A,30A,32A,
34A,36A,44A-72A,79A,81A,83A,85A,87A,89A,91A,93A,
95A,97A,99A,101A,103A,105A,107A,109A,147A

EUREKA COUNTY, NEVADA
PROJECTED SECTIONS: 10,11,12,14,15,22,23 T 21 N, R 50 E M.D.B.M.

LOCATED: JANUARY 7, 1997

PREPARED BY: OLSON LAND SURVEYING &
MINERAL EXPLORATION, INC.
200 RAPID CANYON ROAD
EVANSTON, WYOMING 82930

FILED AT THE REQUEST OF *BHP Minerals*
on *Feb 18* 19 *97*, at *56* mins, past *3 p*
RECORDS OF EUREKA COUNTY, NEVADA By M. REBALEATI, Recorder
File No. *166224* Fee \$ *200.00*