



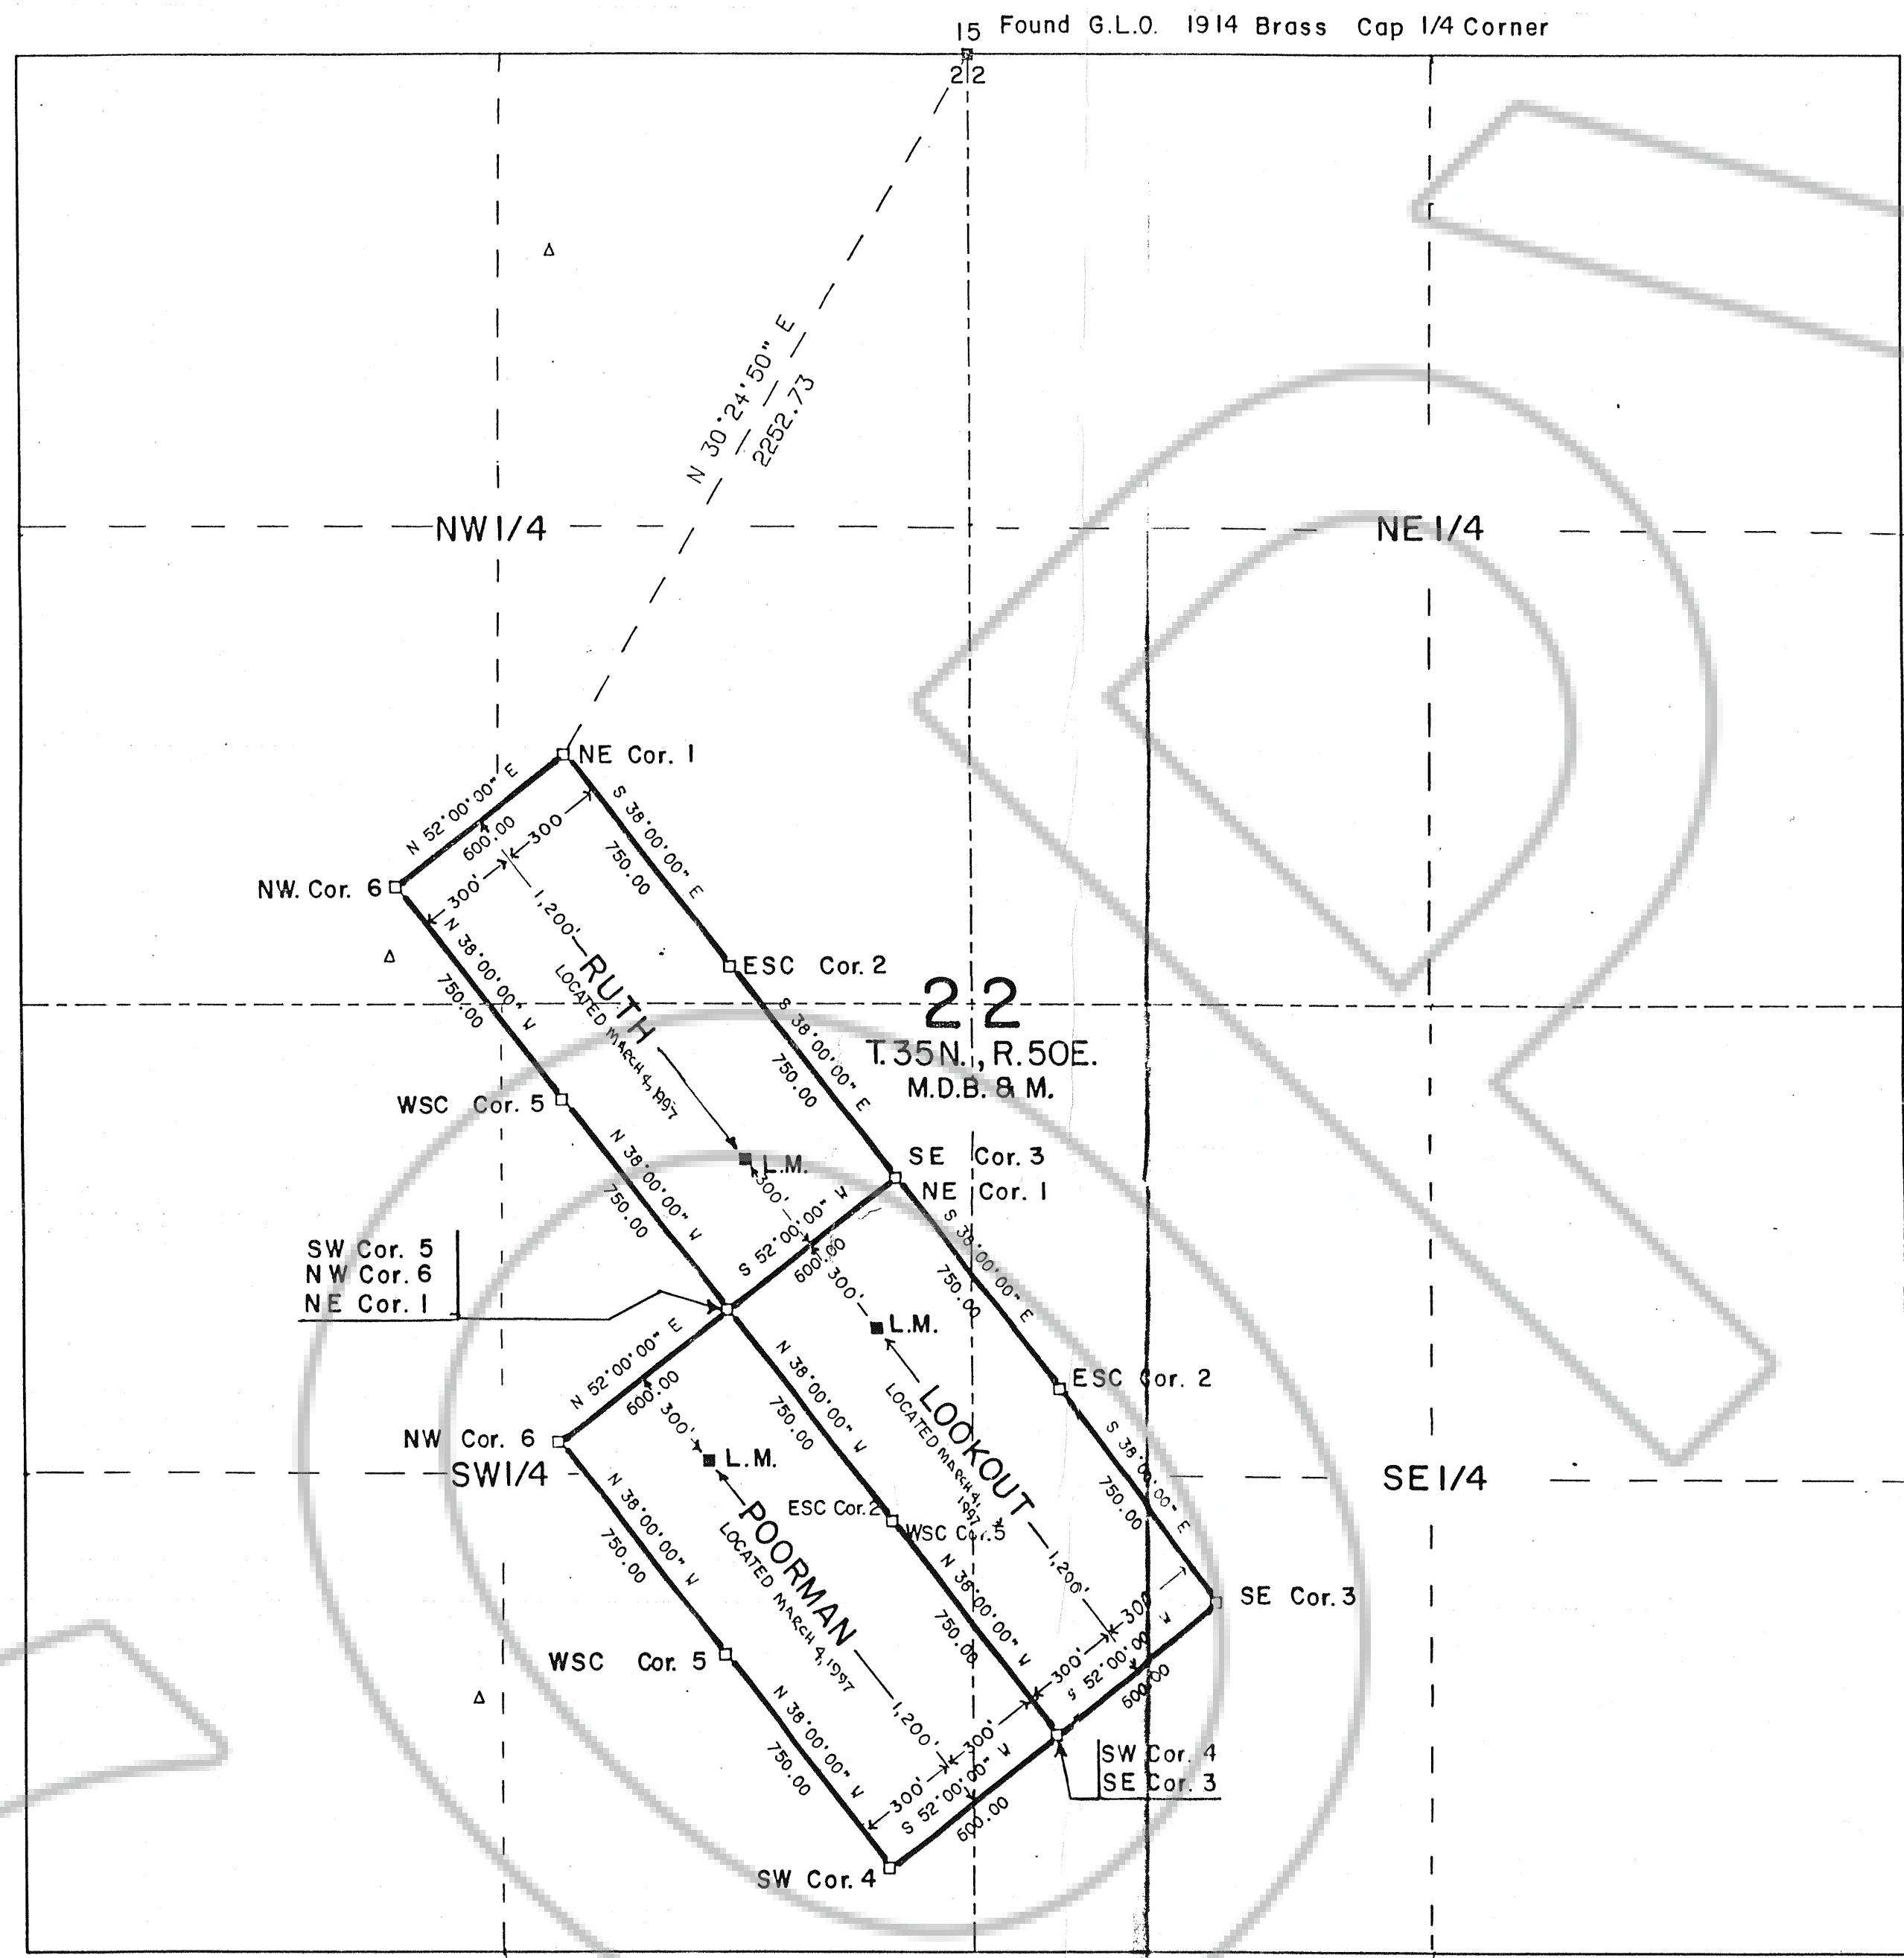

Solar Bearing Base

□ ALL CLAIM CORNERS SET POST 4" and 4" DIA. by 5' LONG.

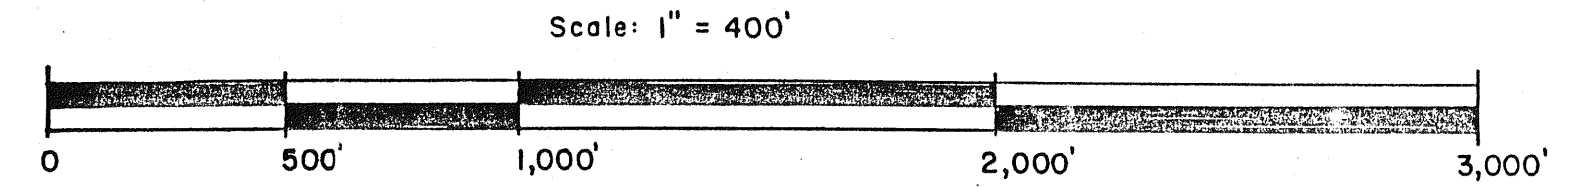

FILED AT THE REQUEST OF Philip Manning
on March 19, 1997 59 min. per 12 p. M.
RECORDS OF EUREKA COUNTY, NEVADA H. N. REYNOLDS, Recorder
File No. 166329 Fee \$ 45.00

FONGER & SURVEY
P.O. Box 491
401 MURRY ST.
ELY, NEVADA 89301
(702) 289-2898

MAP SHOWING
RUTH, LOOKOUT and POORMAN
LODE CLAIMS
UNKNOWN MINING DISTRICT
EUREKA COUNTY, NEVADA
SECTION 22 T.35N., R.50E. M.D.B.&M.
FOR: Philip Manning 70024 OAK ROAD WEST CEDAR HILLS UTAH 84602