


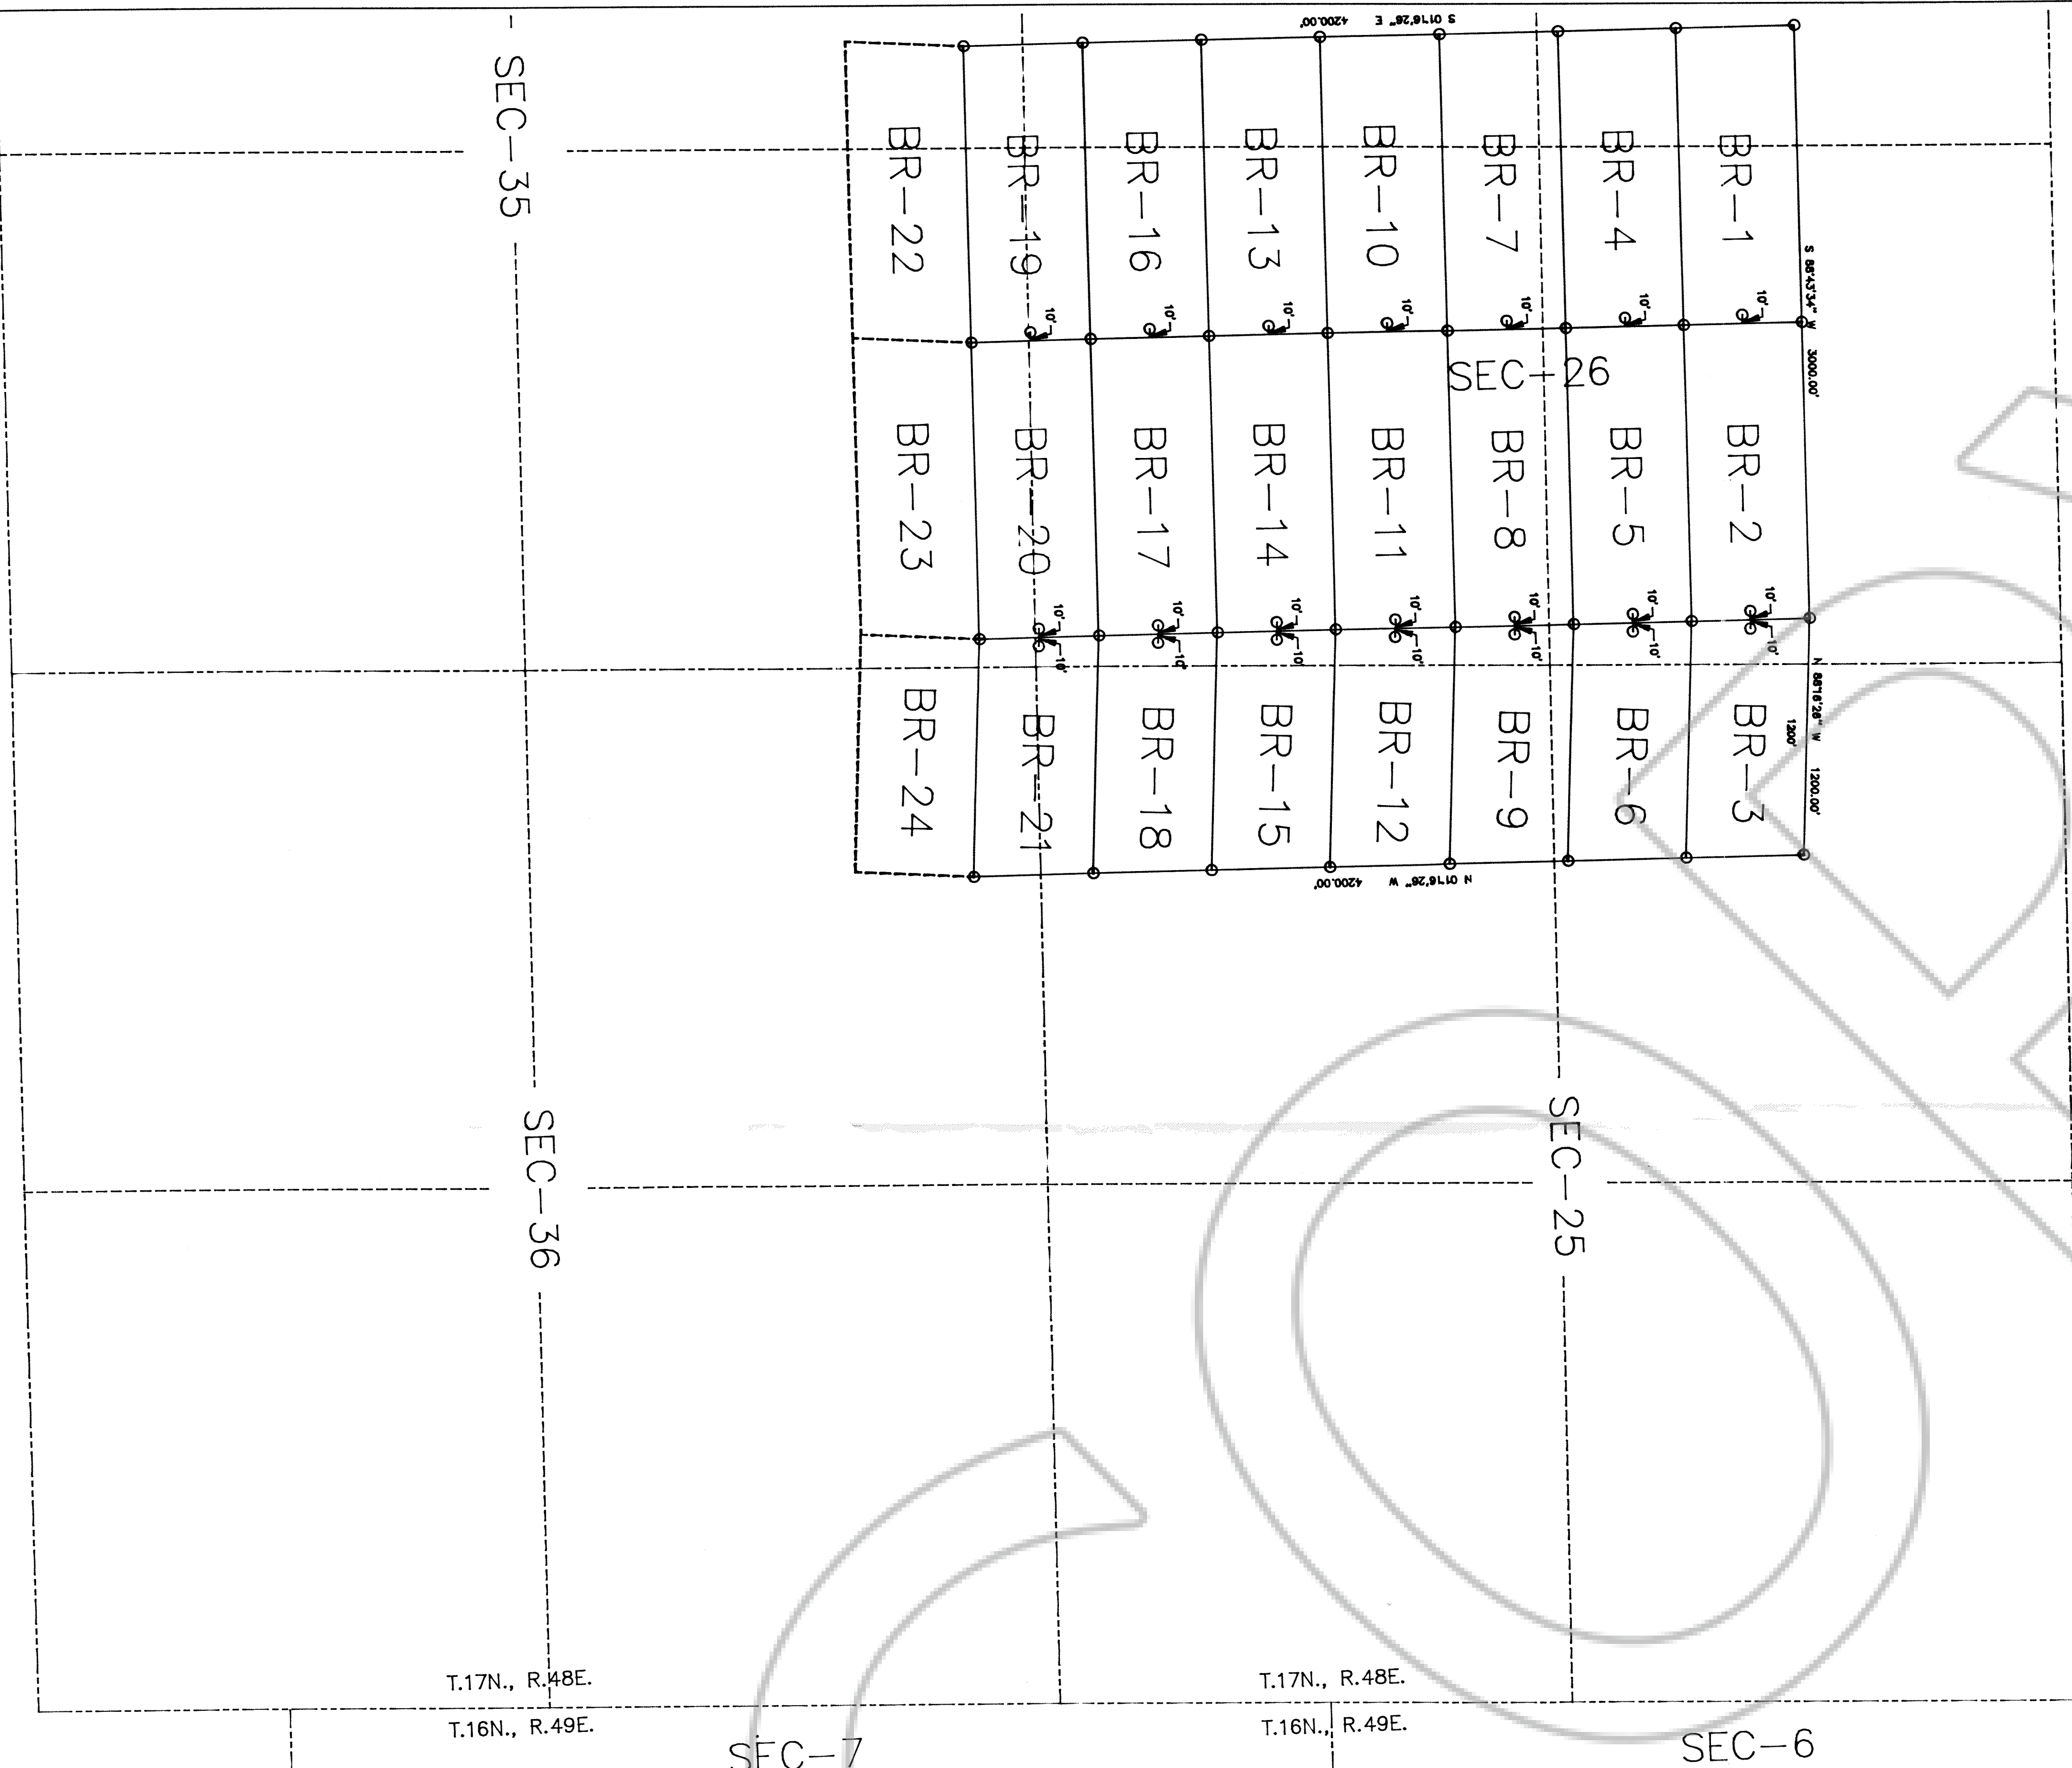


THE DISCOVERY POINTS FOR CLAIMS WERE SET AS FOLLOWS:

- 4-29-97 BR-101, BR-102, BR-104 THRU BR-107, BR-109 THRU BR-112, BR-114 THRU BR-117, BR-119 THRU BR-122, BR-126 THRU BR-127, BR-133 THRU BR-134,
- 5-07-97 BR-46 THRU BR-47, BR-51 THRU BR-52, BR-56 THRU BR-57, BR-61 THRU BR-62, BR-66 THRU BR-67, BR-71 THRU BR-72, BR-74 THRU BR-77, BR-79 THRU BR-82, BR-84 THRU BR-87, BR-91 THRU BR-92, BR-96 THRU BR-97,
- 5-09-97 BR-26 THRU BR-27, BR-29 THRU BR-30, BR-32 THRU BR-33, BR-35 THRU BR-36, BR-38 THRU BR-39, BR-41 THRU BR-42, BR-44 THRU BR-45, BR-49 THRU BR-50, BR-54 THRU BR-55, BR-59 THRU BR-60, BR-64 THRU BR-65, BR-69 THRU BR-70, BR-89 THRU BR-90, BR-94 THRU BR-95, BR-99 THRU BR-100,
- 5-16-97 BR-20 THRU BR-21, BR-23 THRU BR-24, BR-124 THRU BR-125,
- 5-28-97 BR-98, BR-103, BR-108, BR-113, BR-118, BR-123, BR-129 THRU BR-132,
- 5-29-97 BR-128, BR-14 THRU BR-15, BR-17 THRU BR-18,
- 6-03-97 BR-37, BR-40, BR-43, BR-48, BR-53, BR-58,
- 6-11-97 BR-1 THRU BR-13,
- 6-12-97 BR-63, BR-68, BR-73, BR-78, BR-83, BR-88, BR-93,
- 6-17-97 BR-16, BR-19, BR-22, BR-25, BR-28, BR-31, BR-34,

N
SCALE: 1"=500'

TYPICAL DETAIL

ALL CLAIMS ARE AS SHOWN BELOW UNLESS NOTED DIFFERENTLY

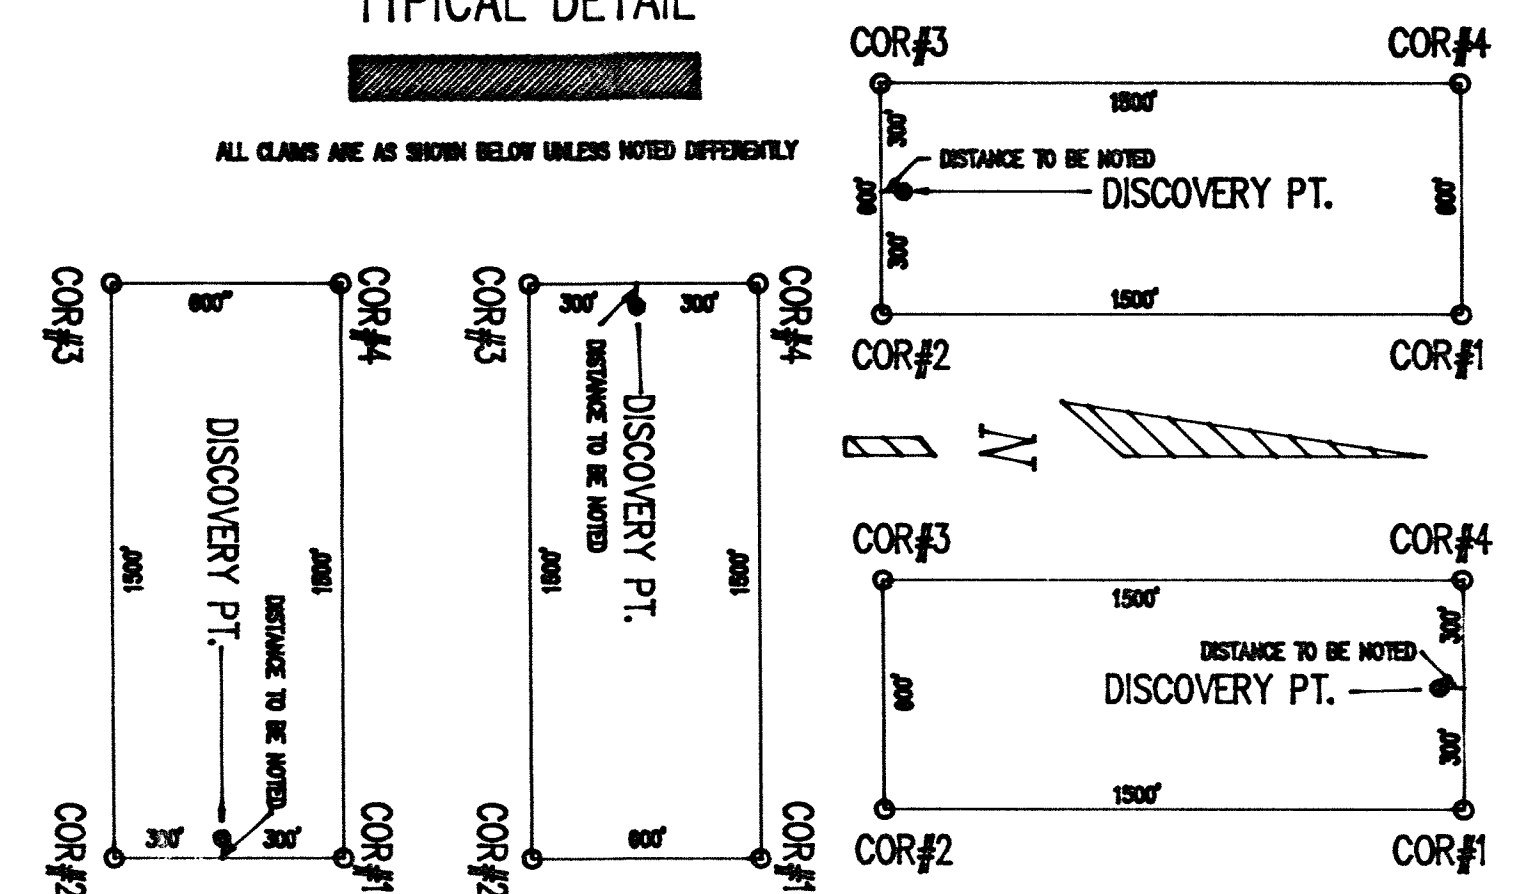

CLD SURVEYING

WATER RIGHTS & LAND

P. O. BOX 7316
INCLINE VILLAGE, NEVADA 89452

CONN DAVIS, Surveyor

Phone 1-702-831-7539


LAND SURVEYOR'S CERTIFICATE

I, CONN DAVIS, DO HEREBY CERTIFY THAT THIS IS A TRUE AND ACCURATE MAP OF THE LAND SURVEYED UNDER MY SUPERVISION AND DIRECTION DURING THE MONTHS OF APRIL, MAY, JUNE, 1997, AND THAT SAID SURVEY IS FULLY AND CORRECTLY DESIGNATED HEREON, AND THAT THE MONUMENTS ARE OF THE CHARACTER AND OCCUPY THE POSITIONS INDICATED HEREON AND ARE SUFFICIENT TO ENABLE THIS SURVEY TO BE RETRACED.

Conn Davis
R.L.S. NO. 7880 (CONN DAVIS)

- LEGEND
● SECTION CORNERS FOUND A 3" GOVT BRASS CAP
○ 2"x2"x4" MINING CLAIM POST WITH ALUMINUM TAG

NOTE ALL CLAIMS ARE 1500'X600' SURFACE SIZE UNLESS OTHERWISE NOTED.

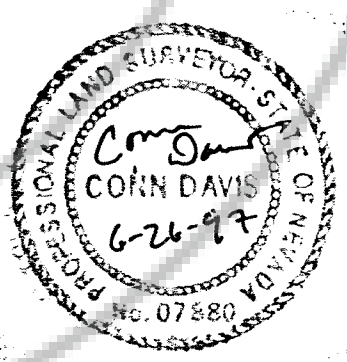

FILING DATA

FILE NO. 167099

FILED AT THE REQUEST OF
VISTA GOLD U.S. INC.

DATE June 26, 1997

TIME 9:52 AM

Michael Rebalcati
EUREKA COUNTY RECORDER

LODE MINING CLAIMS
BR 1 THRU BR-134



FOR
VISTA GOLD U.S. INC.
350 S. ROCK BLVD., SUITE E
RENO, NEVADA 89502

LOCATED IN
T.16N. & T.17N., R.48E., M.D.B.&M.,
EUREKA COUNTY, NEVADA

DRAWN BY CLD

DATE 06-14-97

<VGBR9704.dwg>

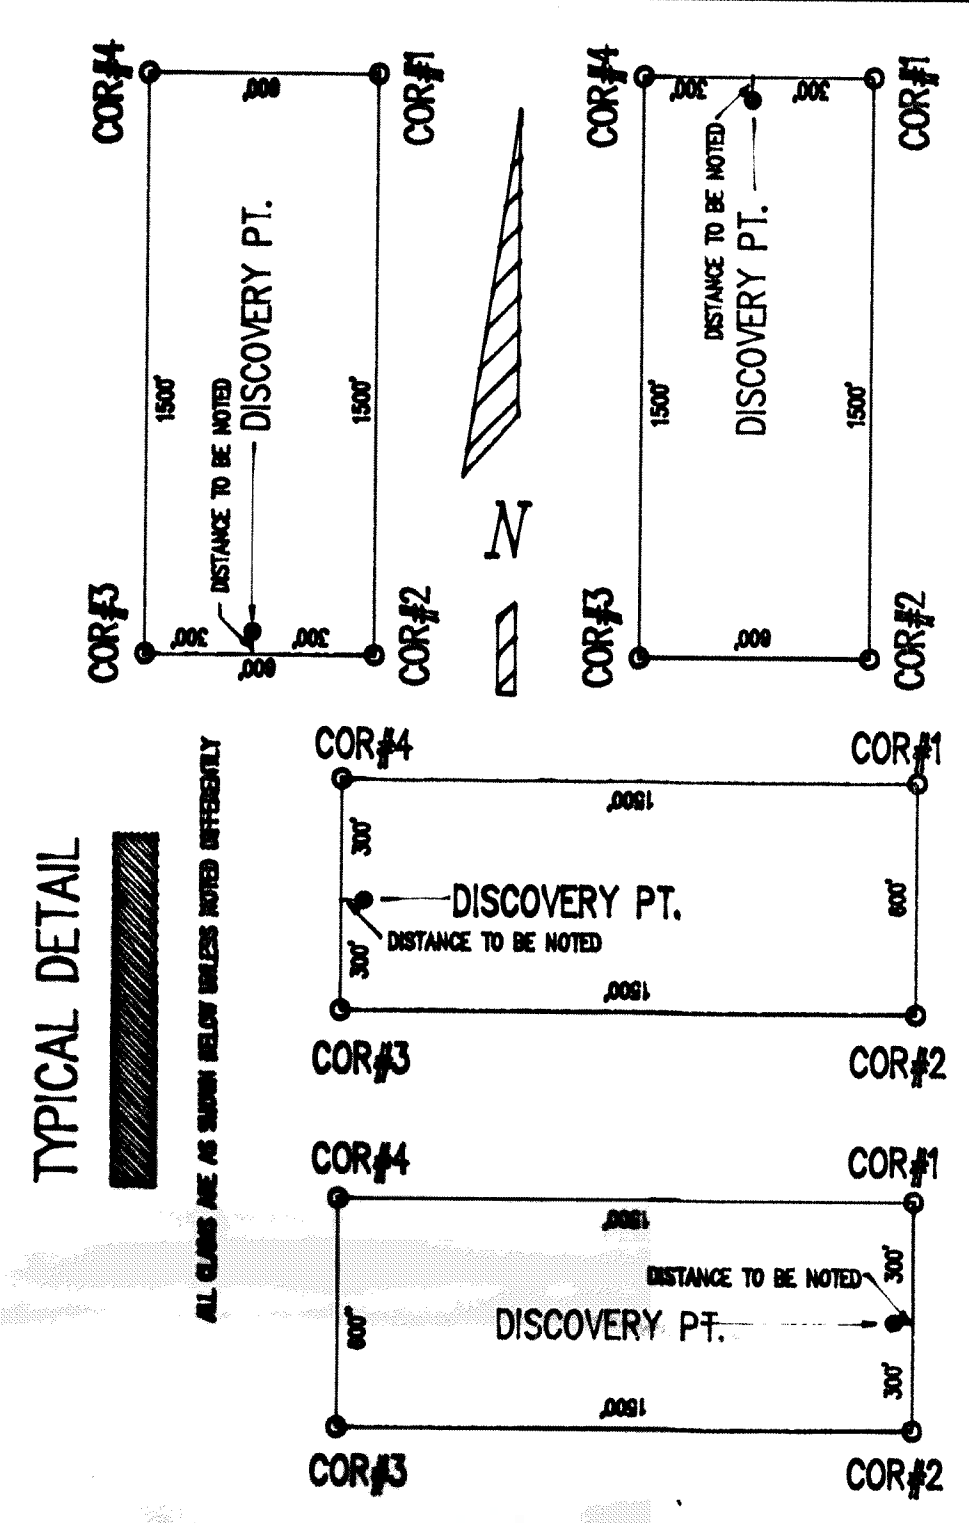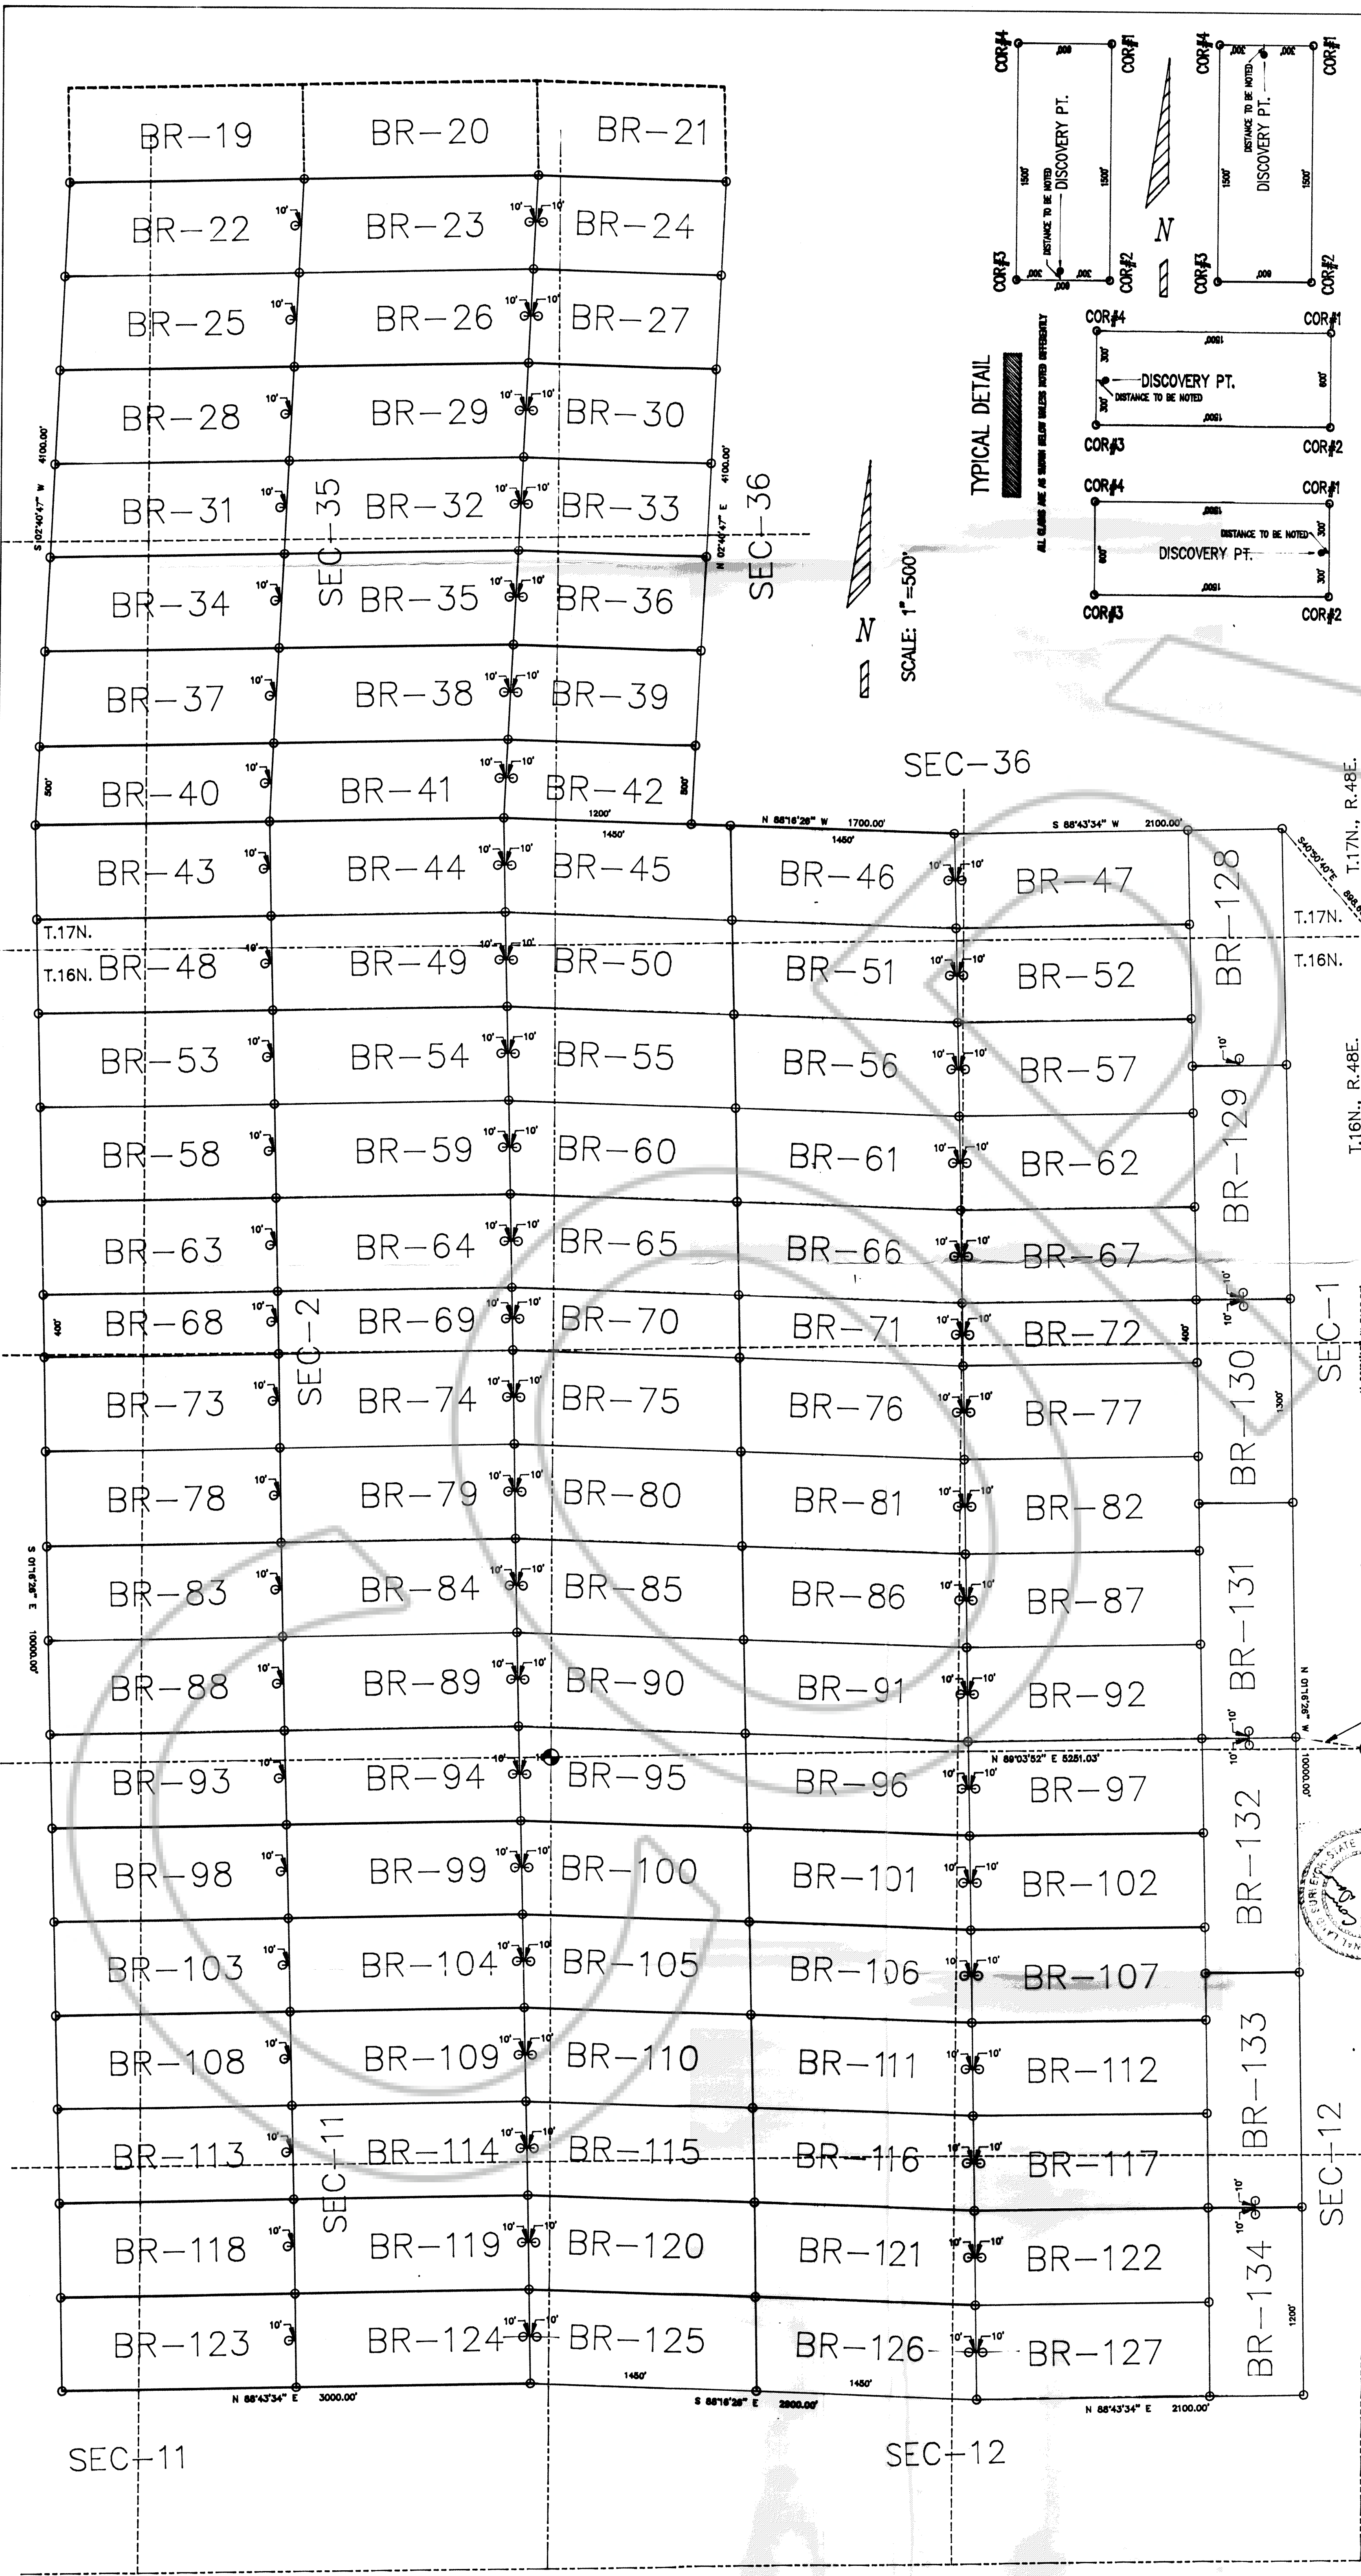

MODE MINING CLAIMS	
BR-1	THRU BR-134
FOR VISTA GOLD U.S. INC. 350 S. ROCK BLVD., SUITE E RENO, NEVADA 89502	
LOCATED IN T.16N. & T.17N., R.48E., M.D.B.&M., EUREKA COUNTY, NEVADA	
DRAWN BY CLD	DATE 06-21-97
(VGBR9704.DWG)	

FILE NO. 167099
FILED AT THE REQUEST OF
VISTA GOLD U.S. INC.
DATE June 26, 1997
TIME 9:52 AM
Michael Rebeleati
EUREKA COUNTY RECORDER

SEC-18

SEC-19

OLD SURVEYING

WATER RIGHTS & LAND

I, CONN DAVIS, DO HEREBY CERTIFY THAT THIS IS
A TRUE AND ACCURATE MAP OF THE LAND SURVEYED UNDER
MY SUPERVISION AND DIRECTION DURING THE MONTHS OF
JUNE, JULY, AUGUST, 1997, AND THAT SAID SURVEY IS
FULLY AND CORRECTLY DESIGNATED HEREON, AND THAT THE
MONUMENTS ARE OF THE CHARACTER AND OCCUPY THE
POSITIONS INDICATED HEREON AND ARE SUFFICIENT TO
ENABLE THIS SURVEY TO BE RETRACED.

CONN DAVIS, Surveyor
Phone 1-702-831-7539

THE BASE OF BEARING IS A STRAIGHT LINE BETWEEN
THE SE COR. AND THE NE COR. OF SECTION 1,
T.16N., R.48E., M.D.B.&M., BEING DETERMINED TO BE
N 00°01'15\"/>

LEGEND
SECTION CORNERS FOUND A 3\"/>

