



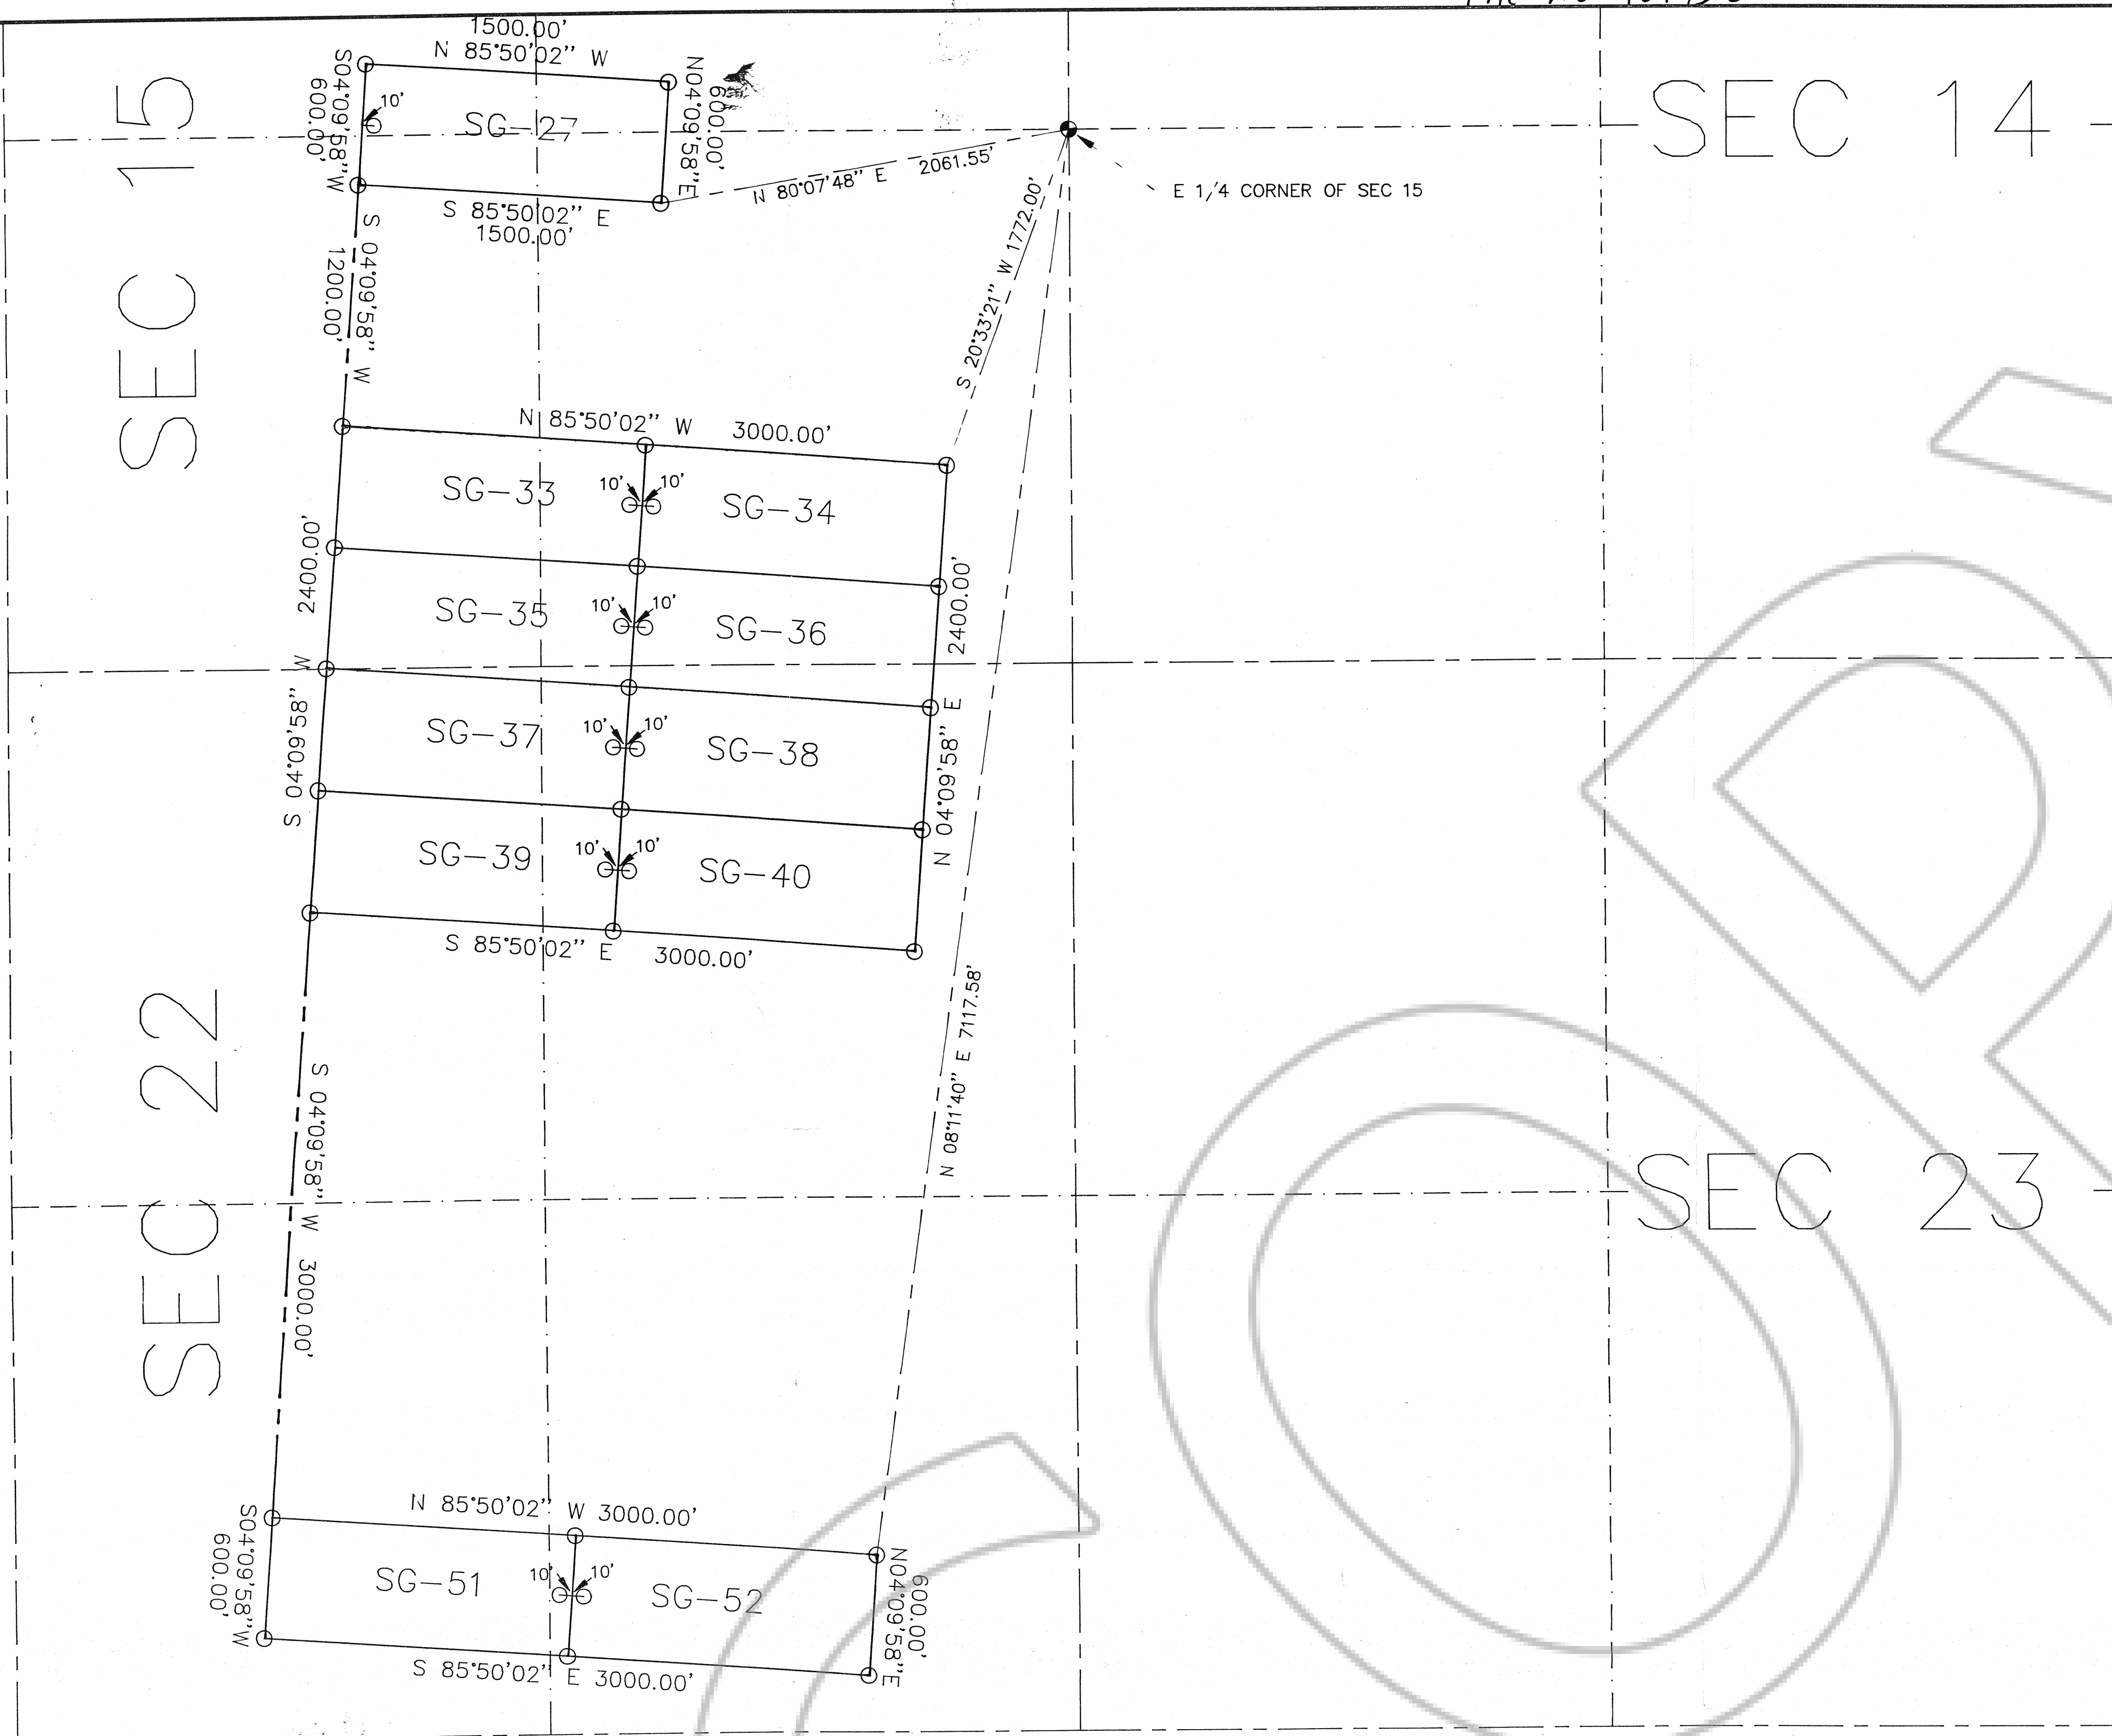

TYPICAL DETAIL

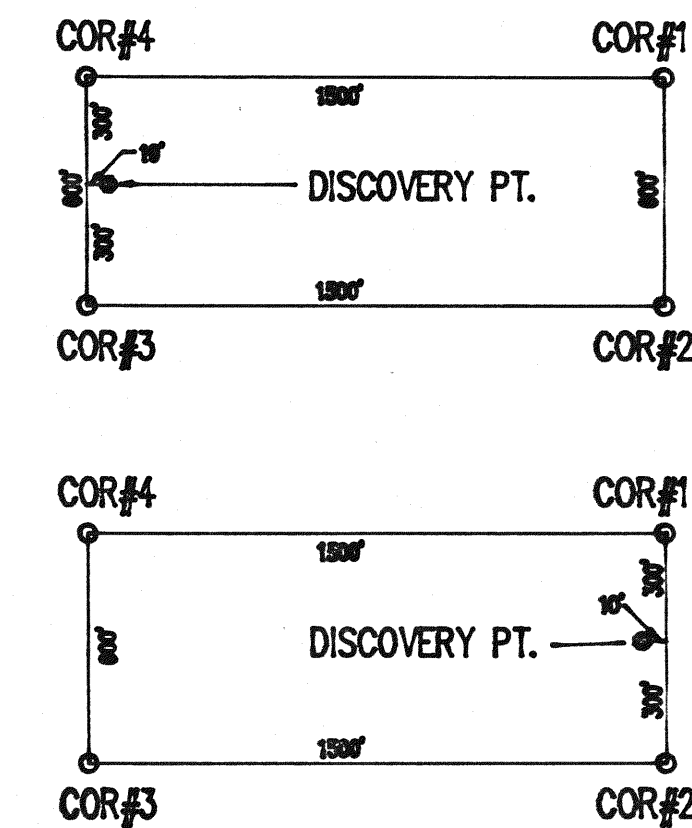

SCALE: 1"=500'

THE DISCOVERY POINTS FOR CLAIMS WERE SET AS FOLLOWS:

04-22-97 SG-27
 04-24-97 SG-33 THRU SG-40
 05-14-97 SG-51 THRU SG-52

CLD SURVEYING

WATER RIGHTS & LAND

P. O. BOX 7316
 INCLINE VILLAGE, NEVADA 89452


CONN DAVIS, Surveyor

Phone 1-702-831-7539

LAND SURVEYOR'S CERTIFICATE

I, CONN DAVIS, DO HEREBY CERTIFY THAT THIS IS A TRUE AND ACCURATE MAP OF THE LAND SURVEYED UNDER MY SUPERVISION AND DIRECTION ON THE 14TH DAY OF MAY, 1997, AND THAT SAID SURVEY IS FULLY AND CORRECTLY DESIGNATED HEREON, AND THAT THE MONUMENTS ARE OF THE CHARACTER AND OCCUPY THE POSITIONS INDICATED HEREON AND ARE SUFFICIENT TO ENABLE THIS SURVEY TO BE RETRACED.

Conn Davis
 R.L.S. NO. 7880 (CONN DAVIS)

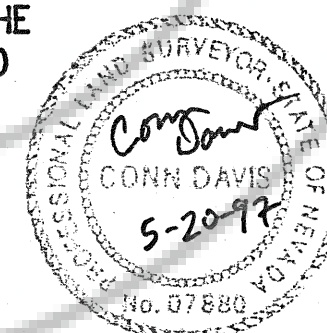

LEGEND

- SECTION CORNERS FOUND
- 2"x2"x4' MINING CLAIM POST WITH ALUMINUM TAG

NOTE: THE BASE OF BEARING IS THE EAST LINE OF THE CLAIMS, BEING S04°09'58"W, DETERMINED BY A SOLAR OBSERVATION MADE ON DEC. 13, 1996.

2. ALL CLAIMS ARE 1500'X600' SURFACE SIZE.

FILING DATA

FILE NO. 167150FILED AT THE REQUEST OF
VISTA GOLD U.S. INC.DATE June 26, 1997TIME 10:26 AM*Michael Rebaleati*
EUREKA COUNTY RECORDER

LODE MINING CLAIMS

SG-27; SG-33 THRU SG-40; SG-51; & SG-52

FOR
 VISTA GOLD U.S. INC.
 3508 ROCK BLVD., SUITE E
 RENO, NEVADA 89502

LOCATED IN
 SEC. 15, & 22, T.16N., R.48E., M.D.B.&M.,
 EUREKA COUNTY, NEVADA

DRAWN BY CONN

DATE 5-20-97

EAGLE POINT (VGS69703)