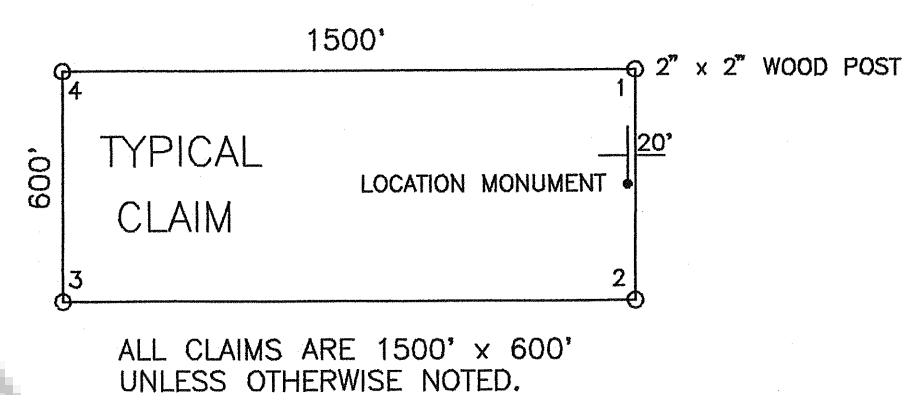
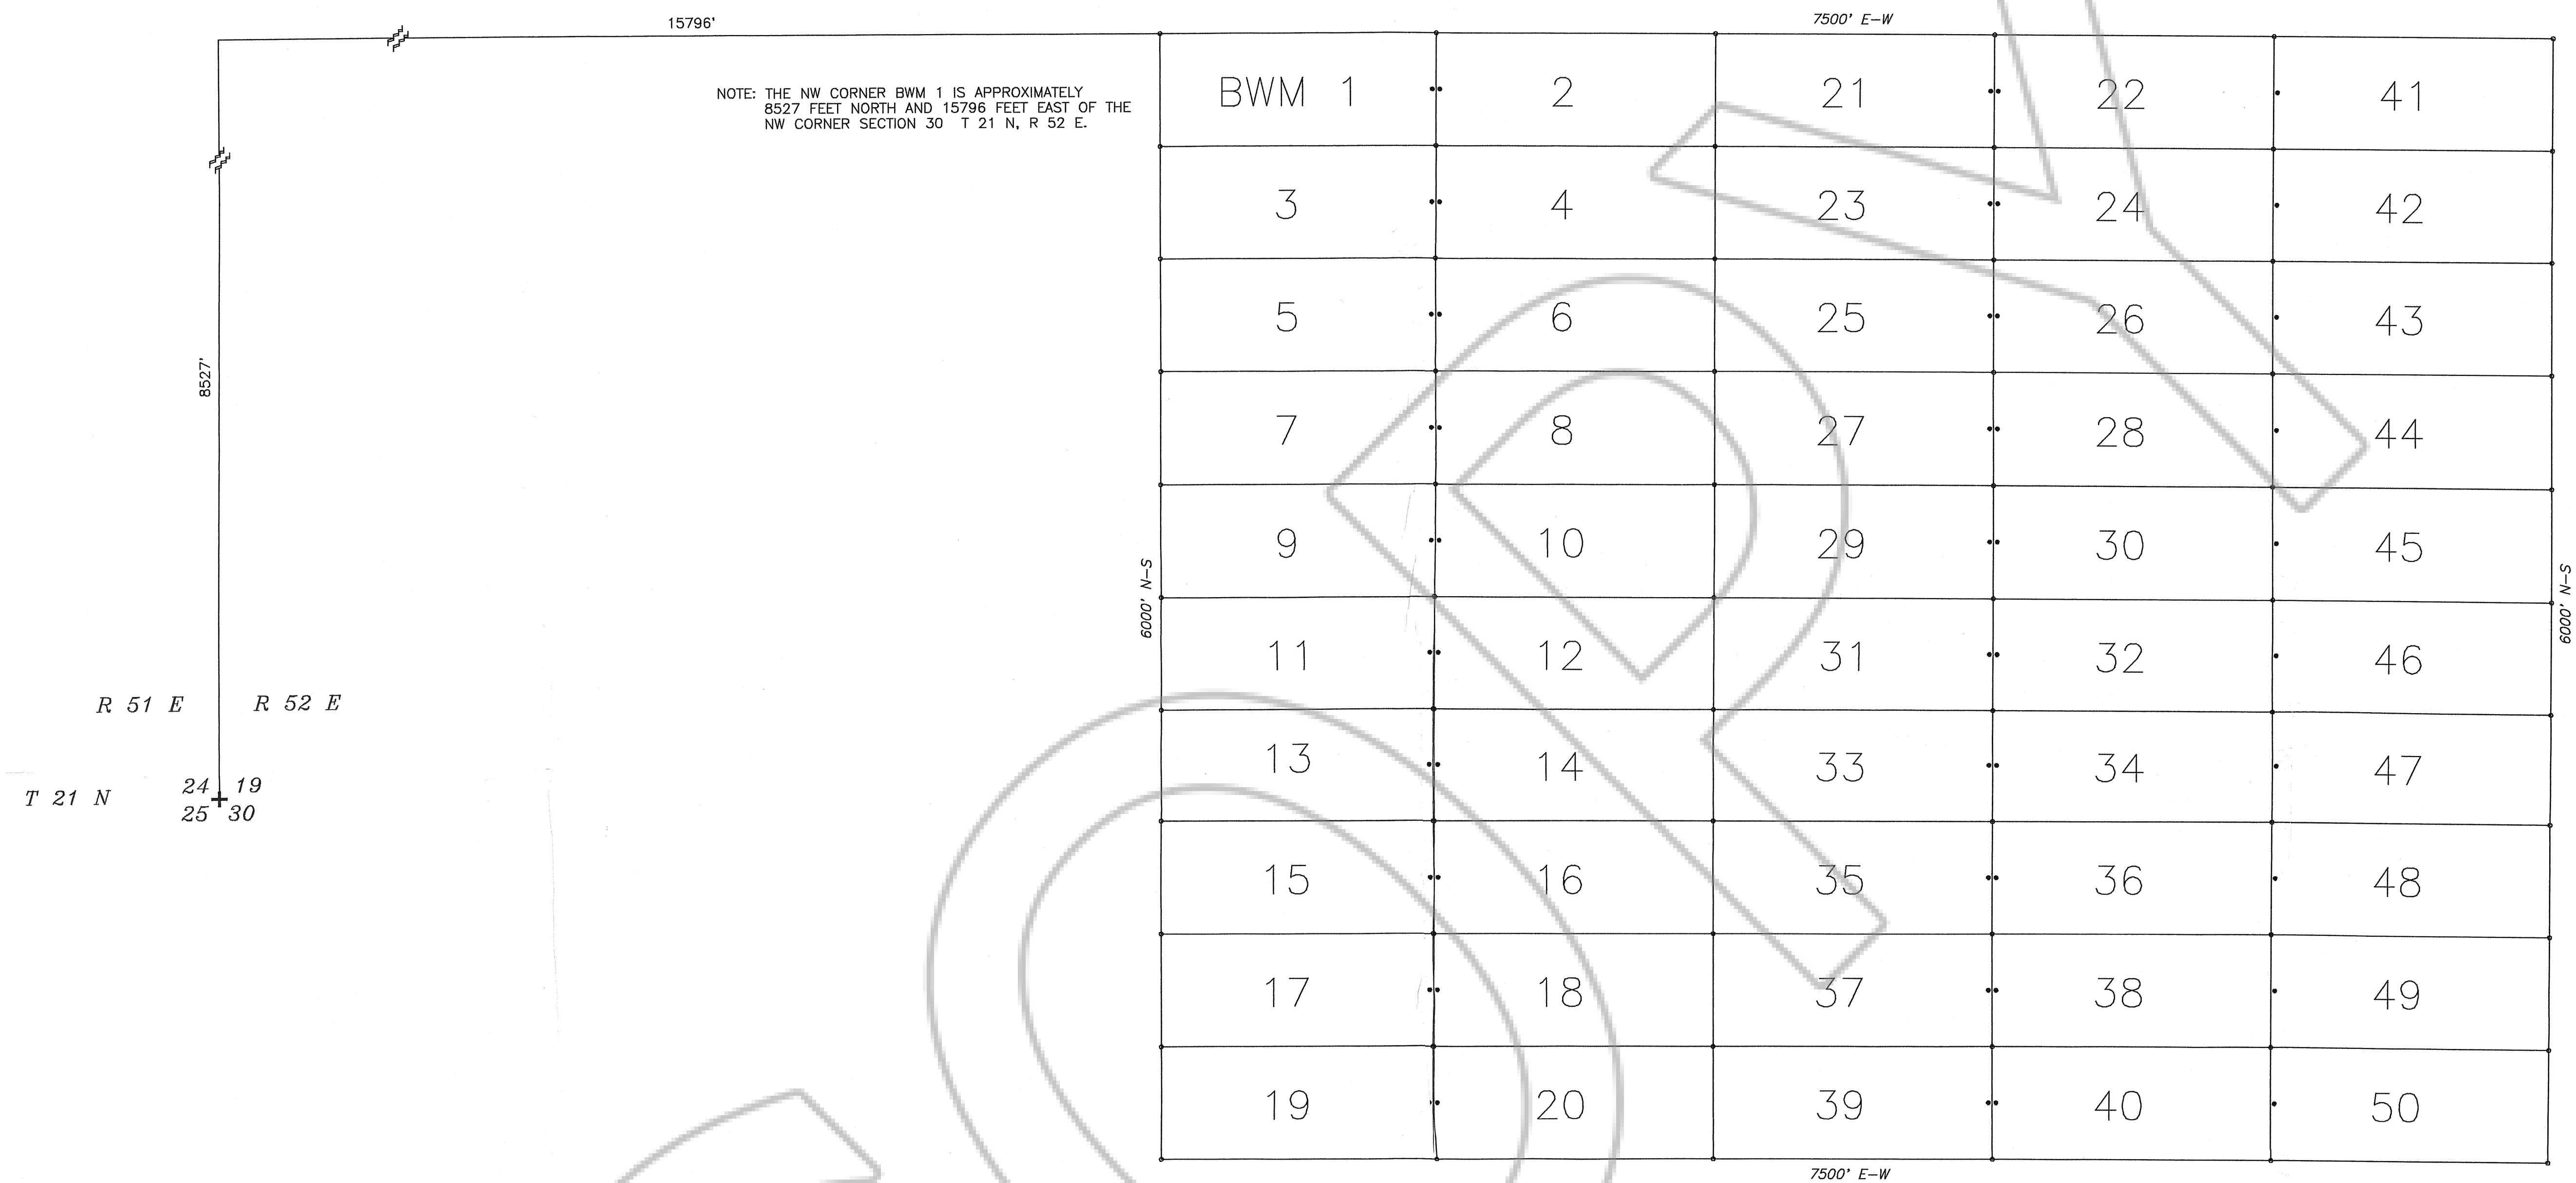


0 500'

SCALE 1"=500'

BARRICK GOLD EXPLORATION, INC.
293 SPRUCE ROAD
ELKO, NEVADA 89801-4491

LODE CLAIMS BWM 1-50
EUREKA COUNTY, NEVADA
PROJECTED SECTIONS: 14,15,16,21,22,23
T 21 N, R 52 E M.D.B.M.

LOCATED: APRIL 29, 1997 BWM 1-50

PREPARED BY: OLSON LAND SURVEYING &
MINERAL EXPLORATION, INC.
200 RAPID CANYON DRIVE
EVANSTON, WYOMING 82930

FILED AT THE REQUEST OF *Barrick Gold Exploration*
July 7, 1997, at 25, 11 A.M.
RECORDS & RETURN TO: NEVADA RECORDER
File No. **167397** Fee \$ **750.00**